

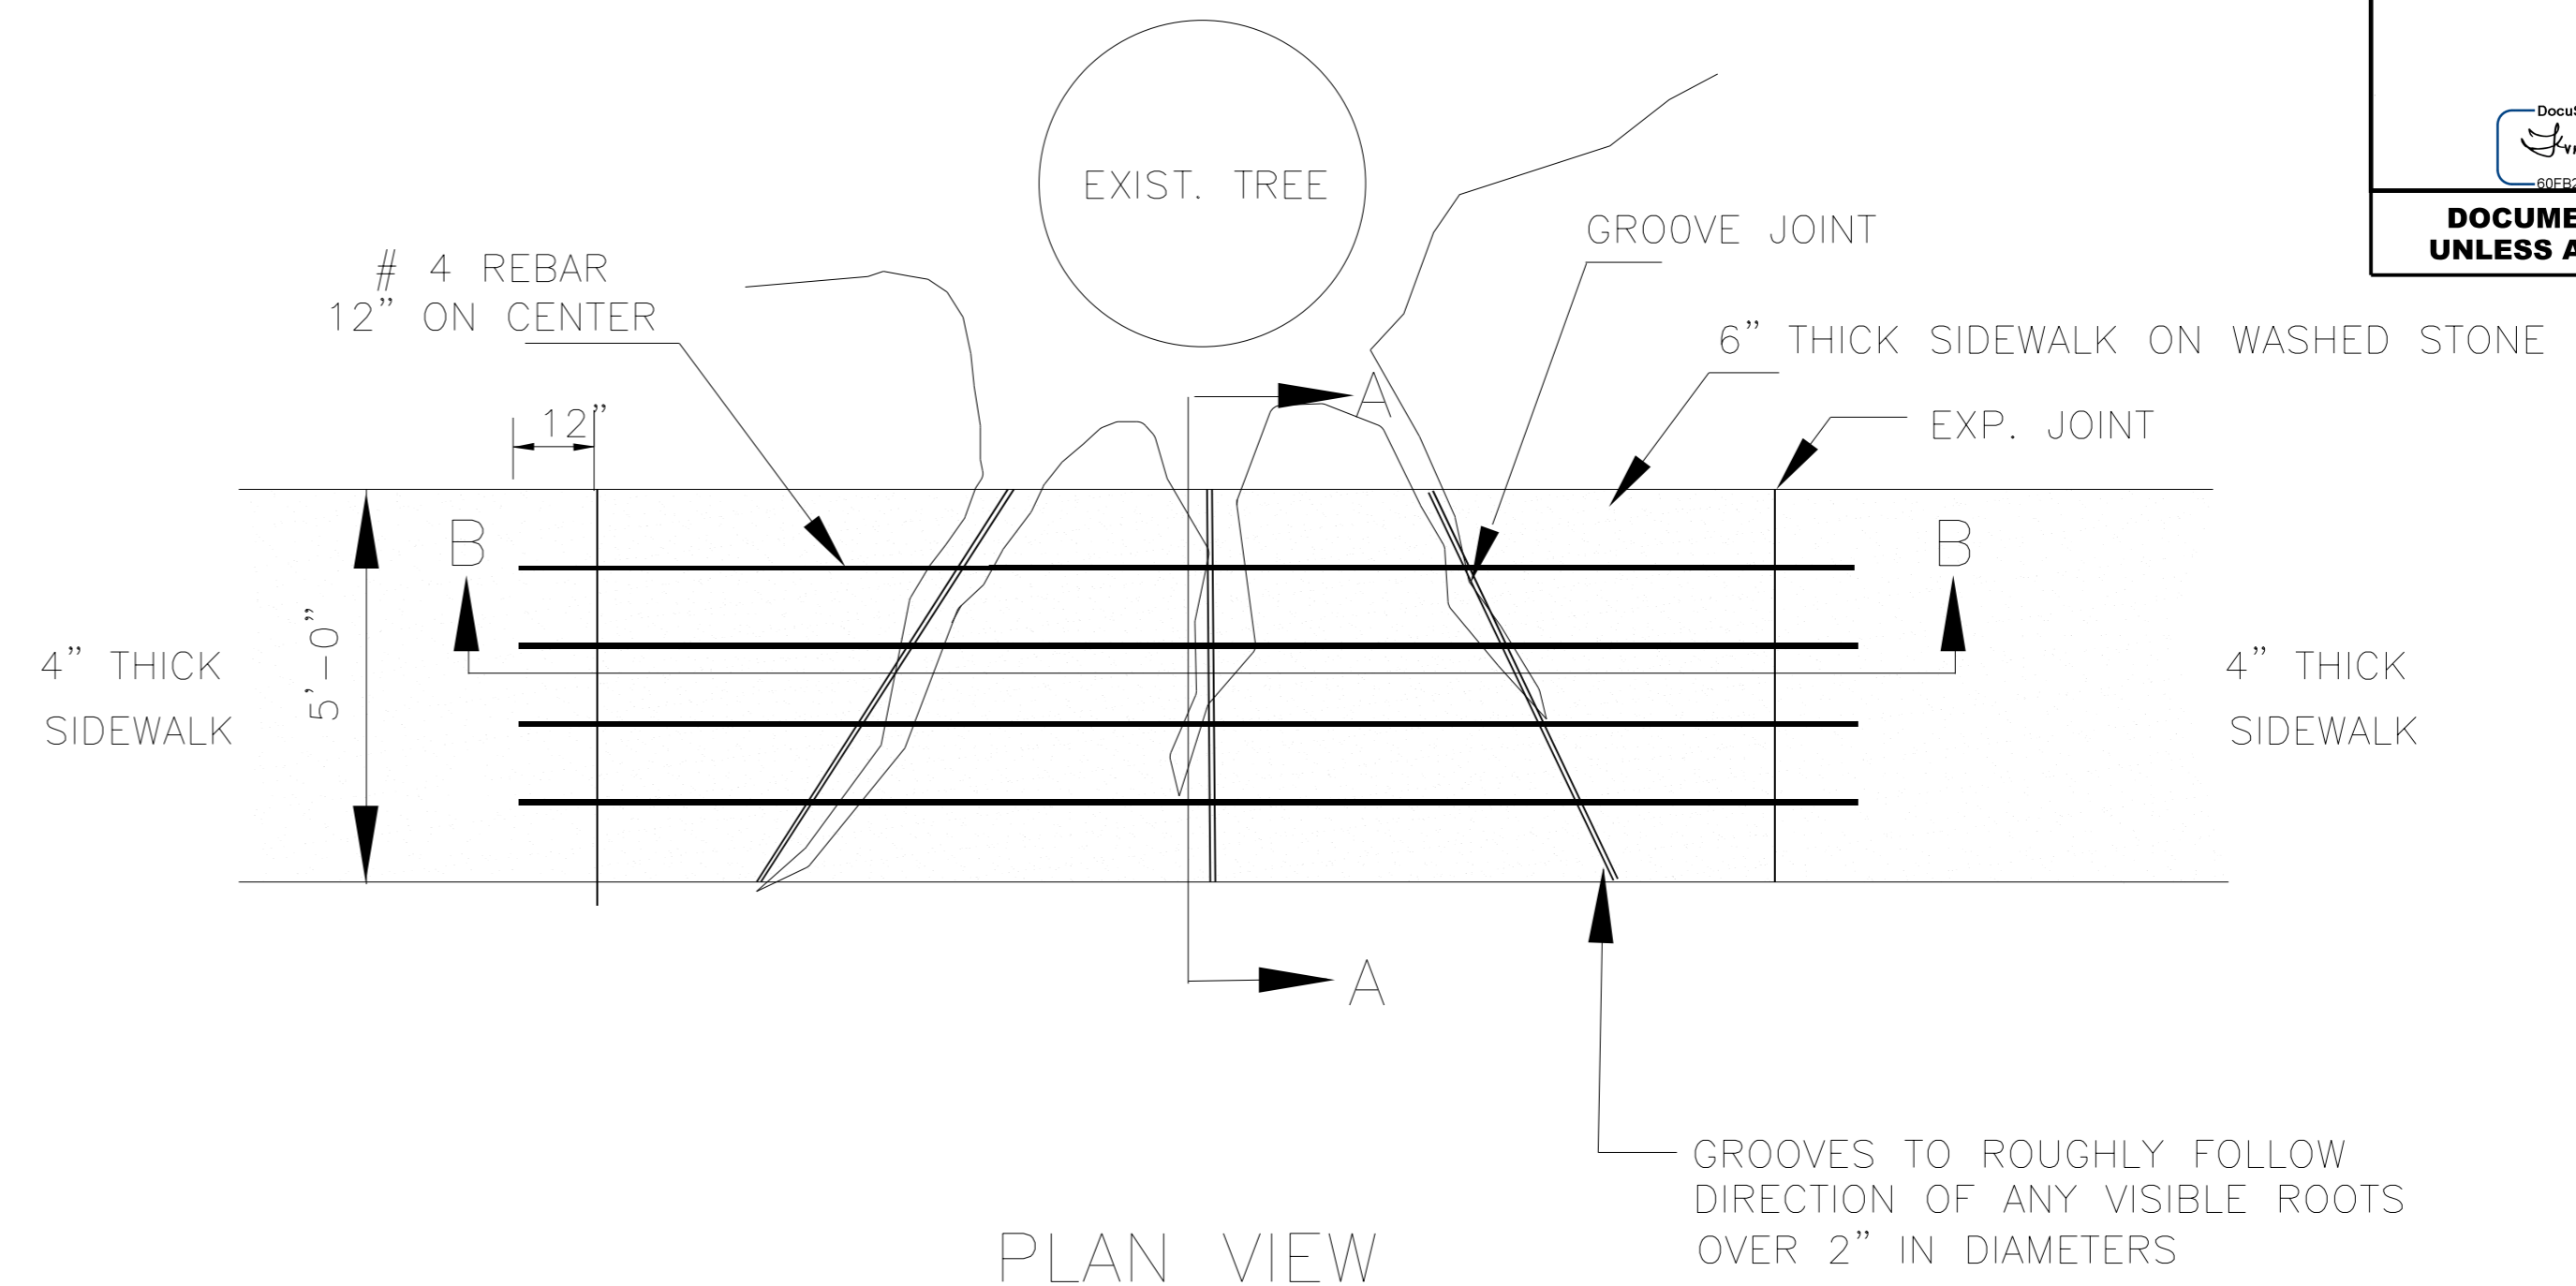



PROJECT REFERENCE NO. U-5907	SHEET NO. 2B-5
ROADWAY DESIGN ENGINEER	
<small>DocuSigned by: Frank D. Masterston</small> DOCUMENT NOT CONSIDERED FINAL UNLESS ALL SIGNATURES COMPLETED	

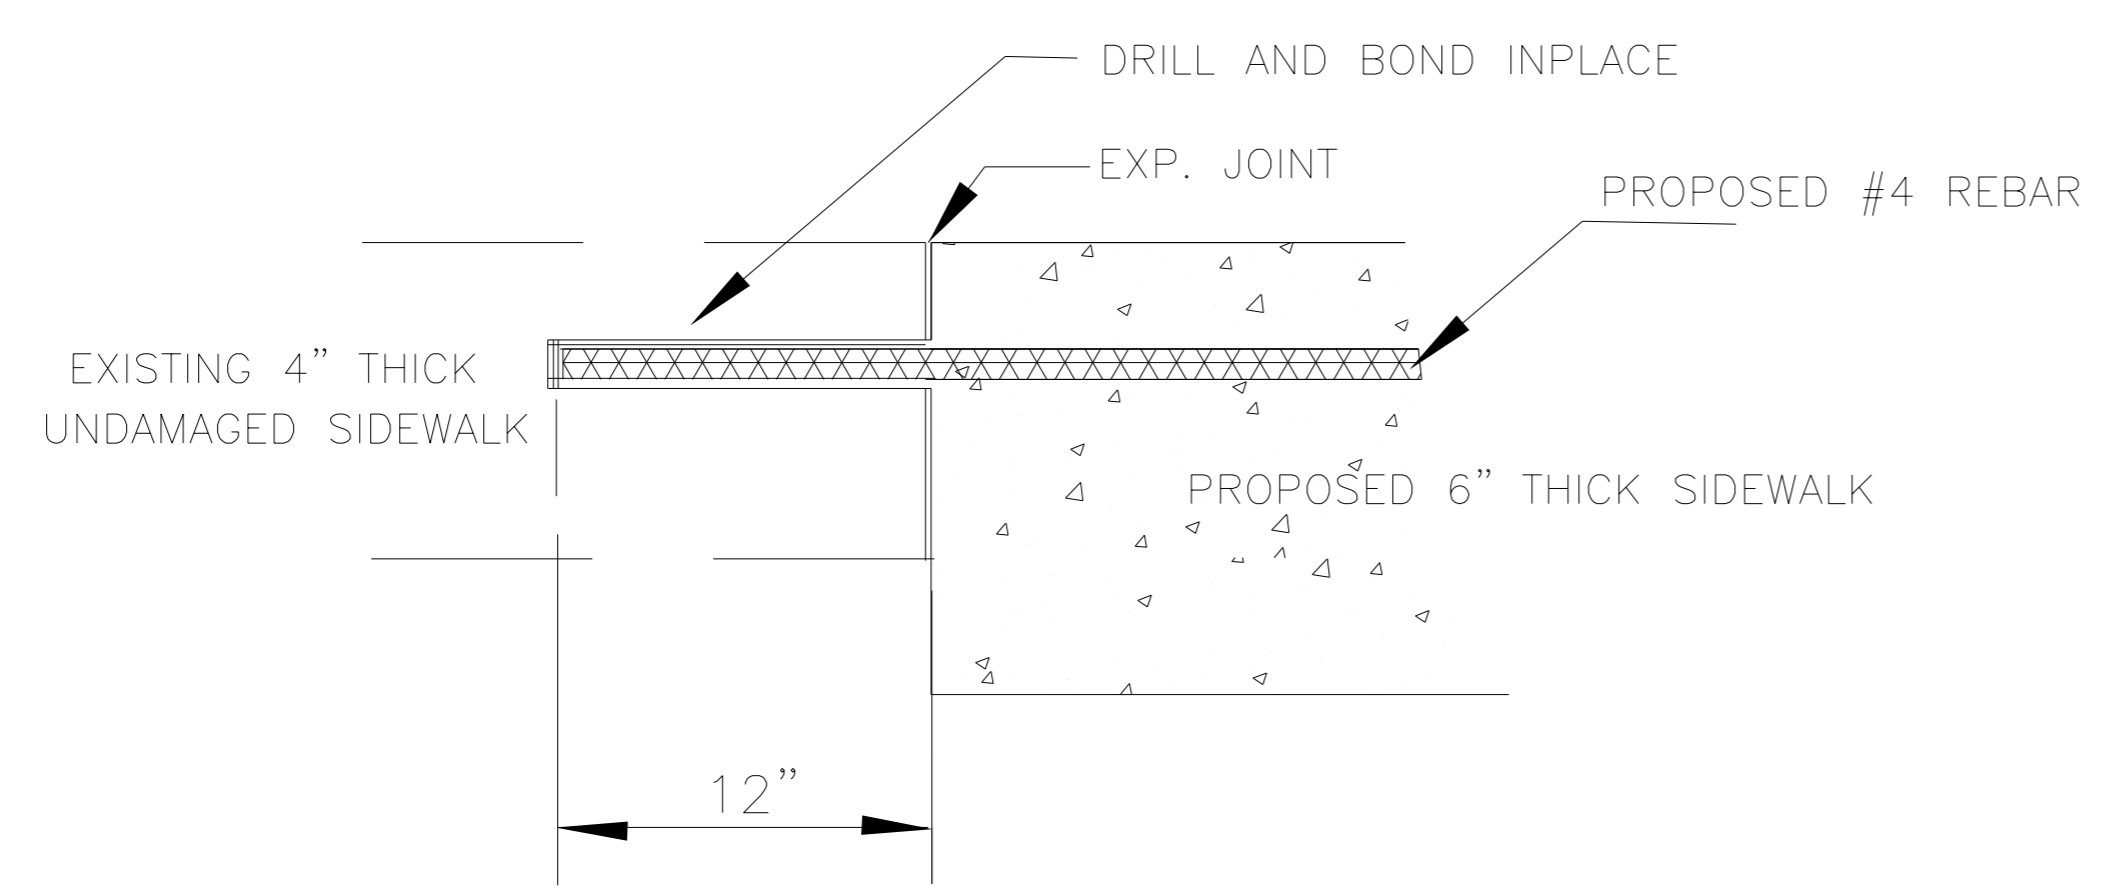

PLAN VIEW

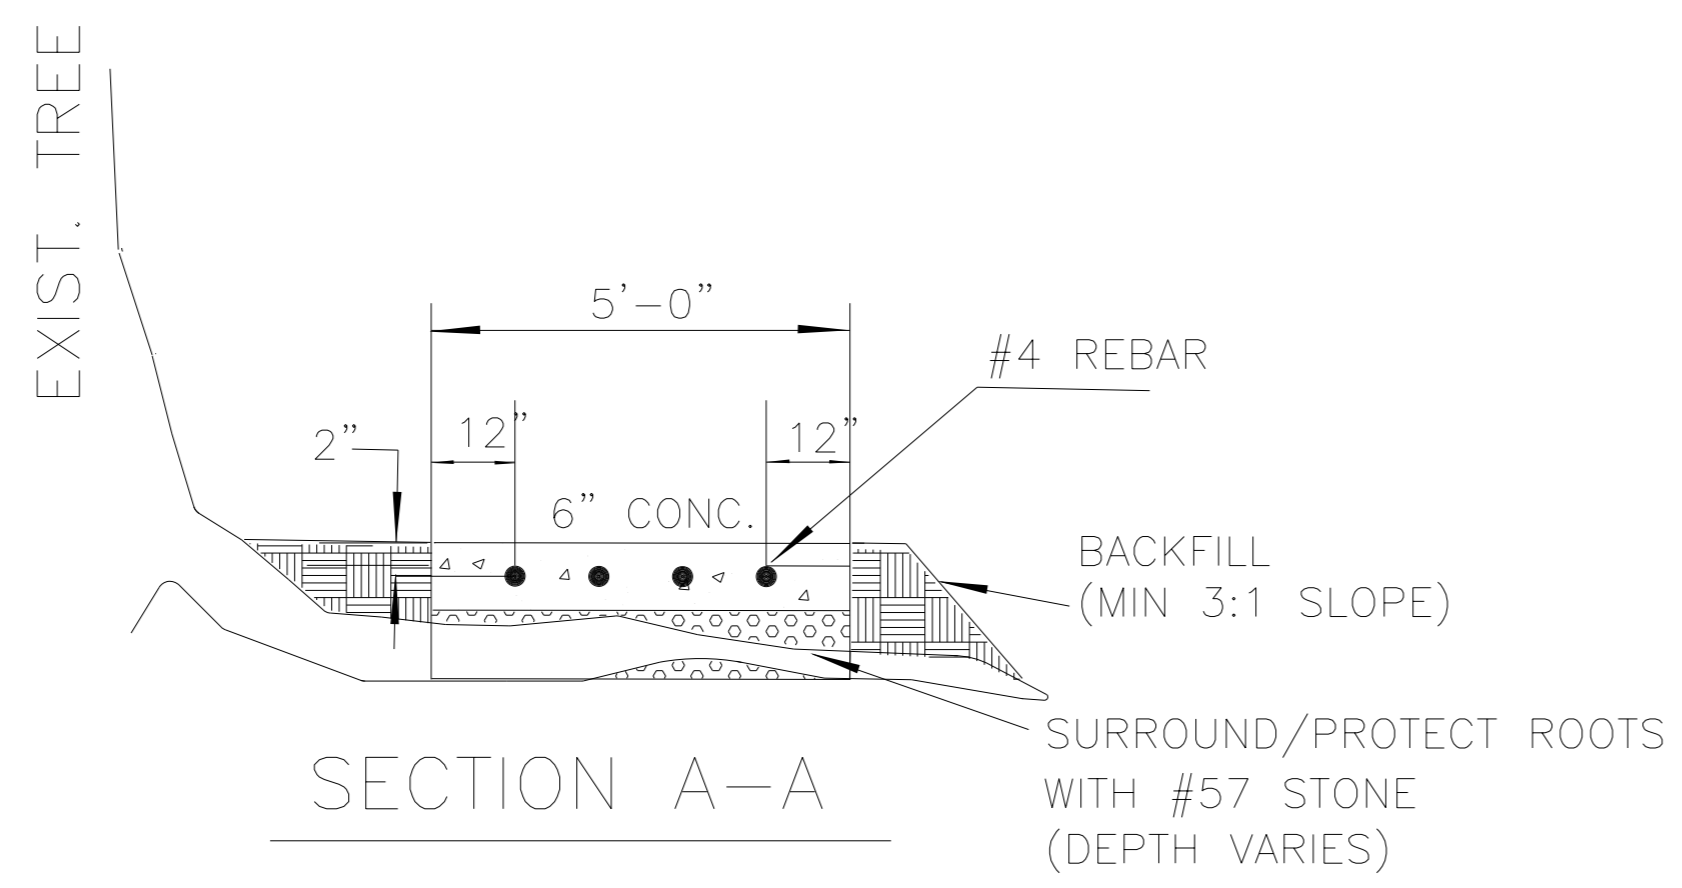

SECTION A-A

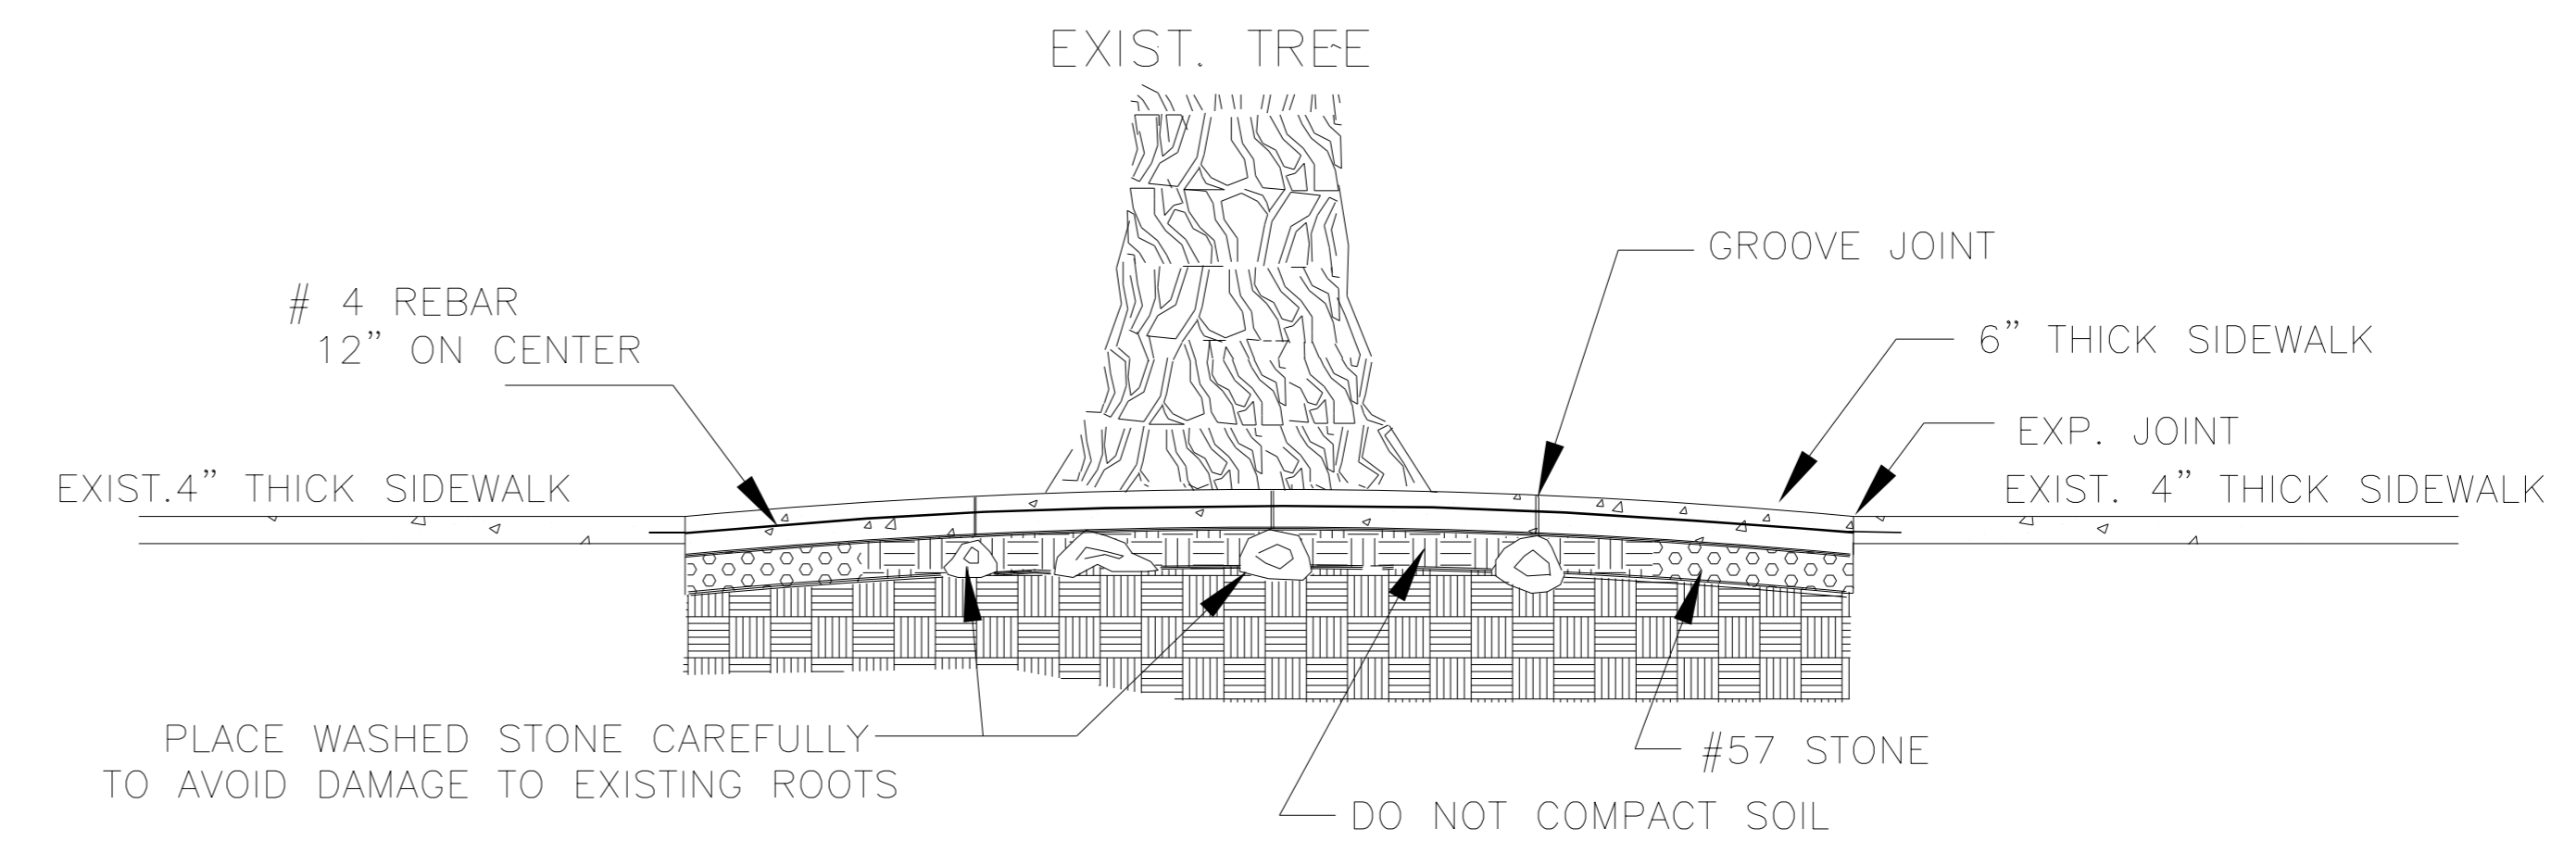

SECTION B-B

STATIONS:
 -LI- STA 14+45.00 - 16+50.00
 -L- STA 18+50.00 - 19+21.00

BRIDGING TREE ROOTS