

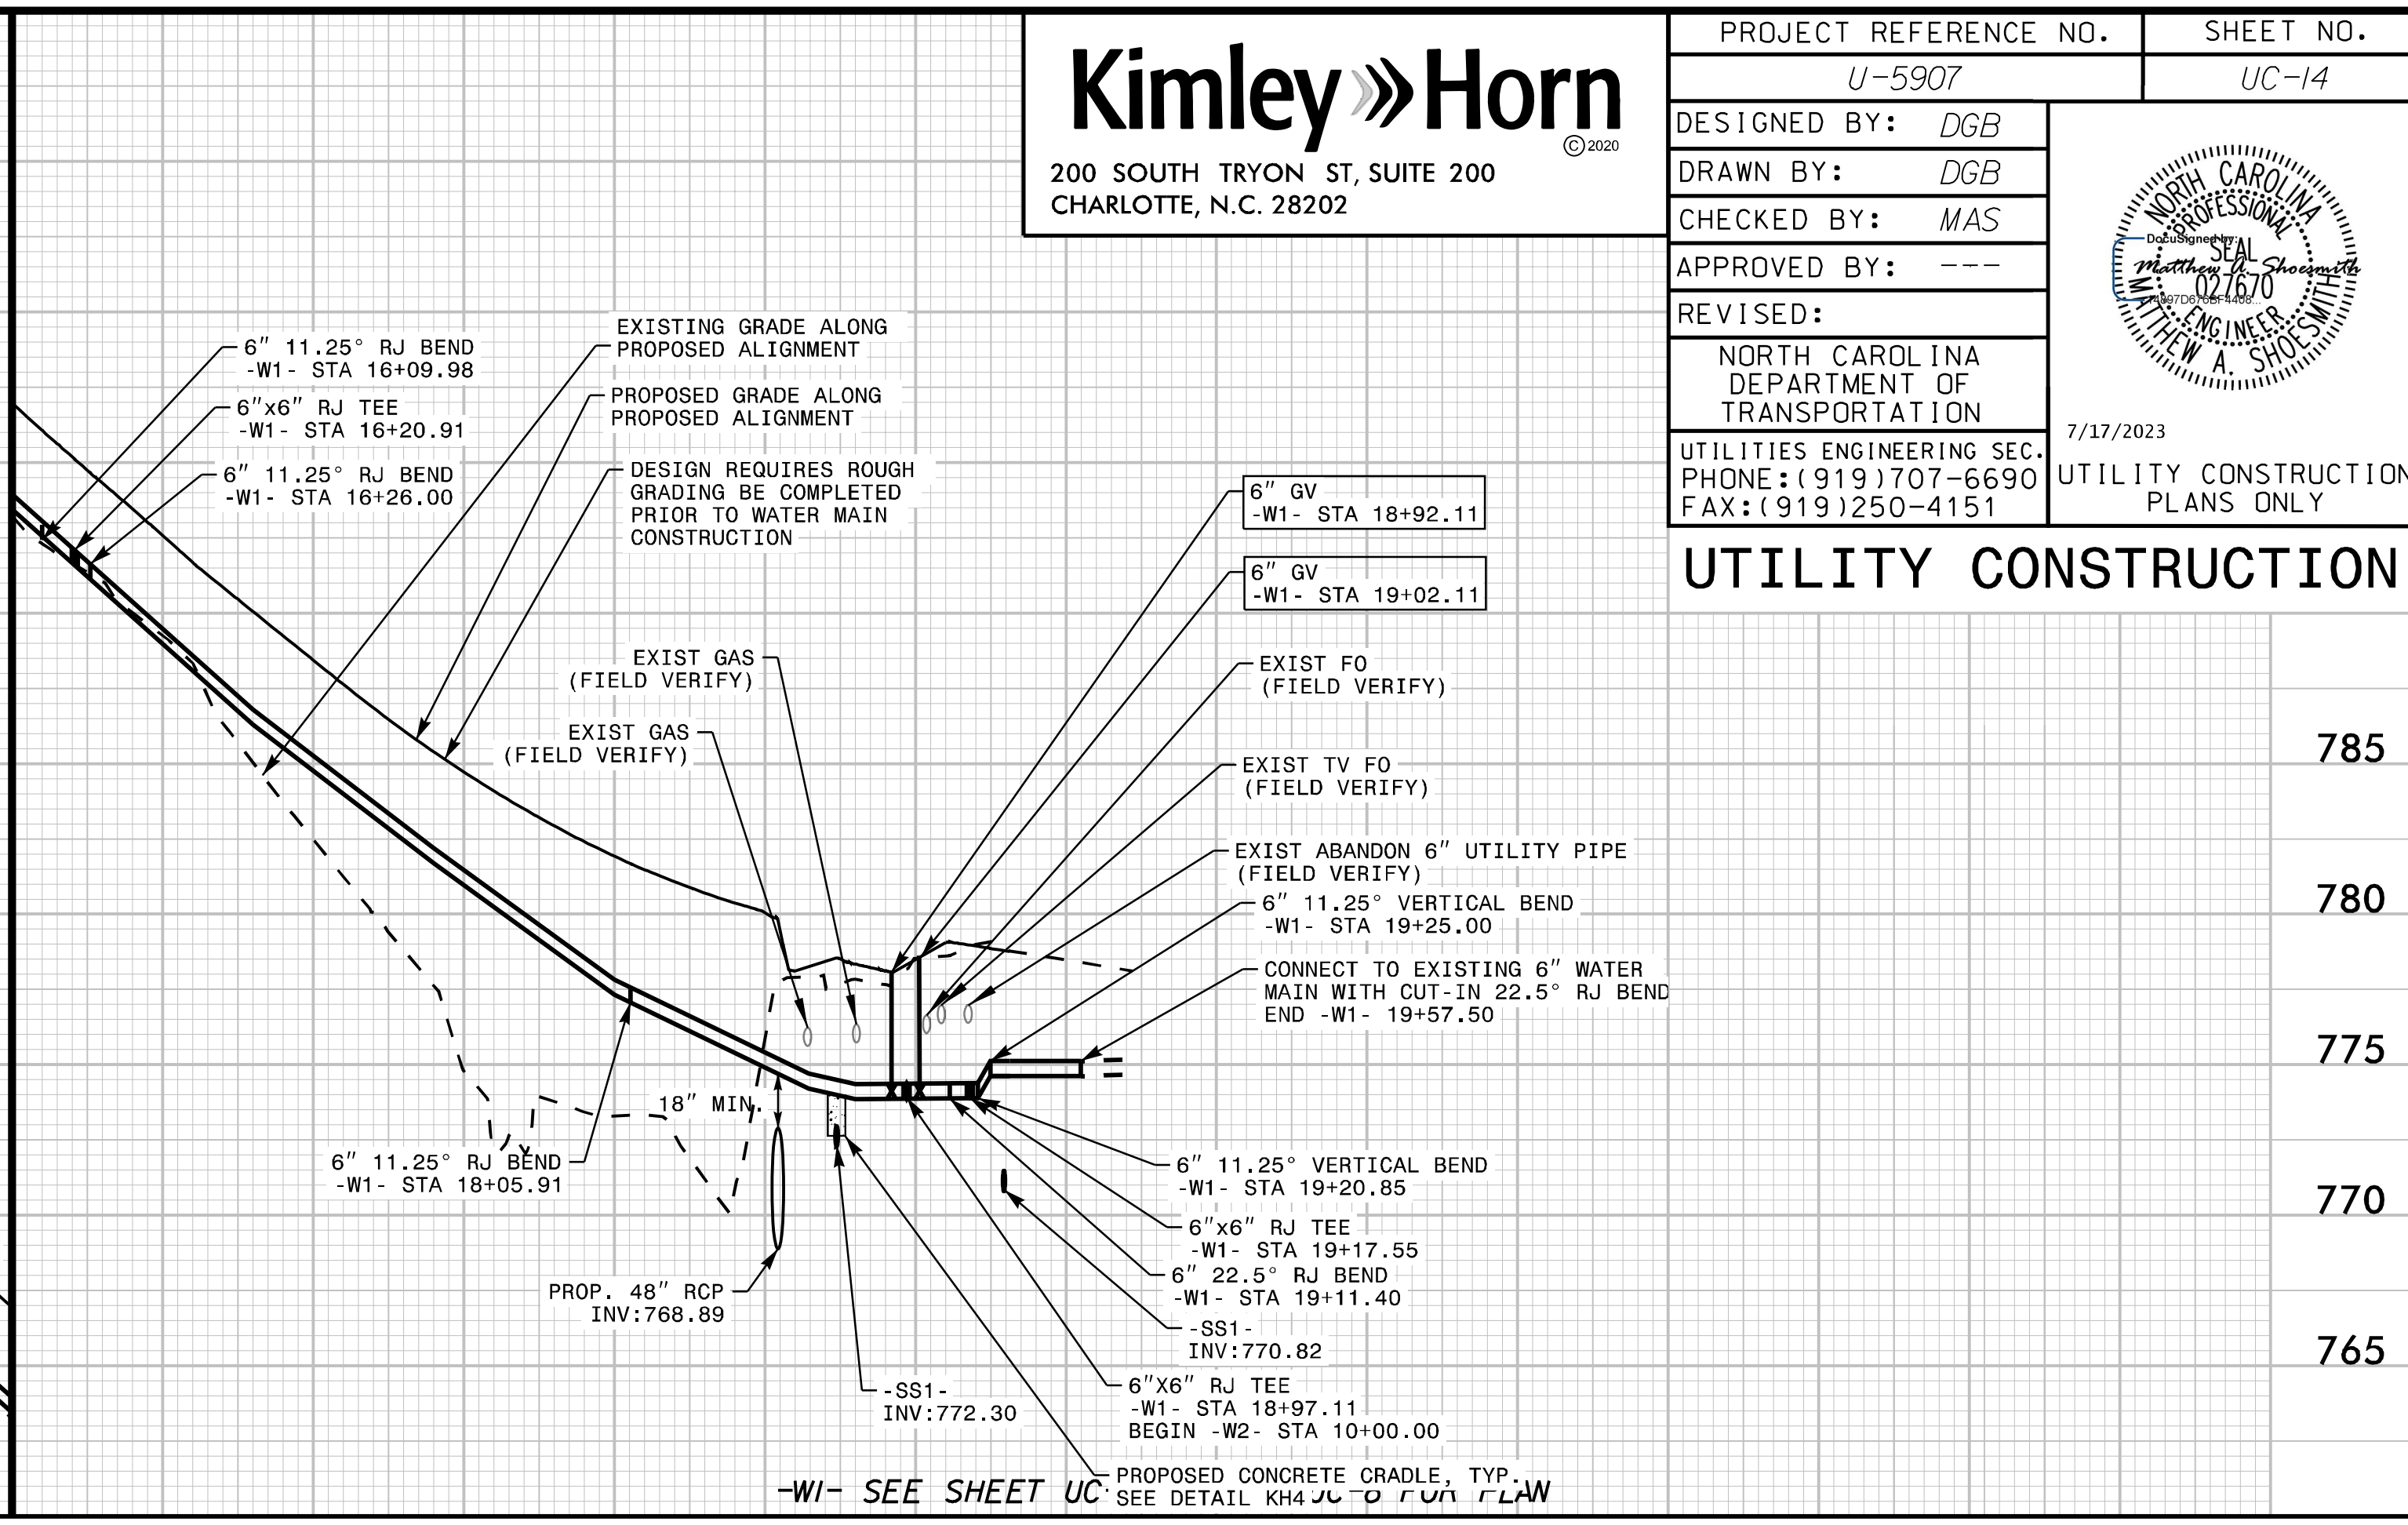
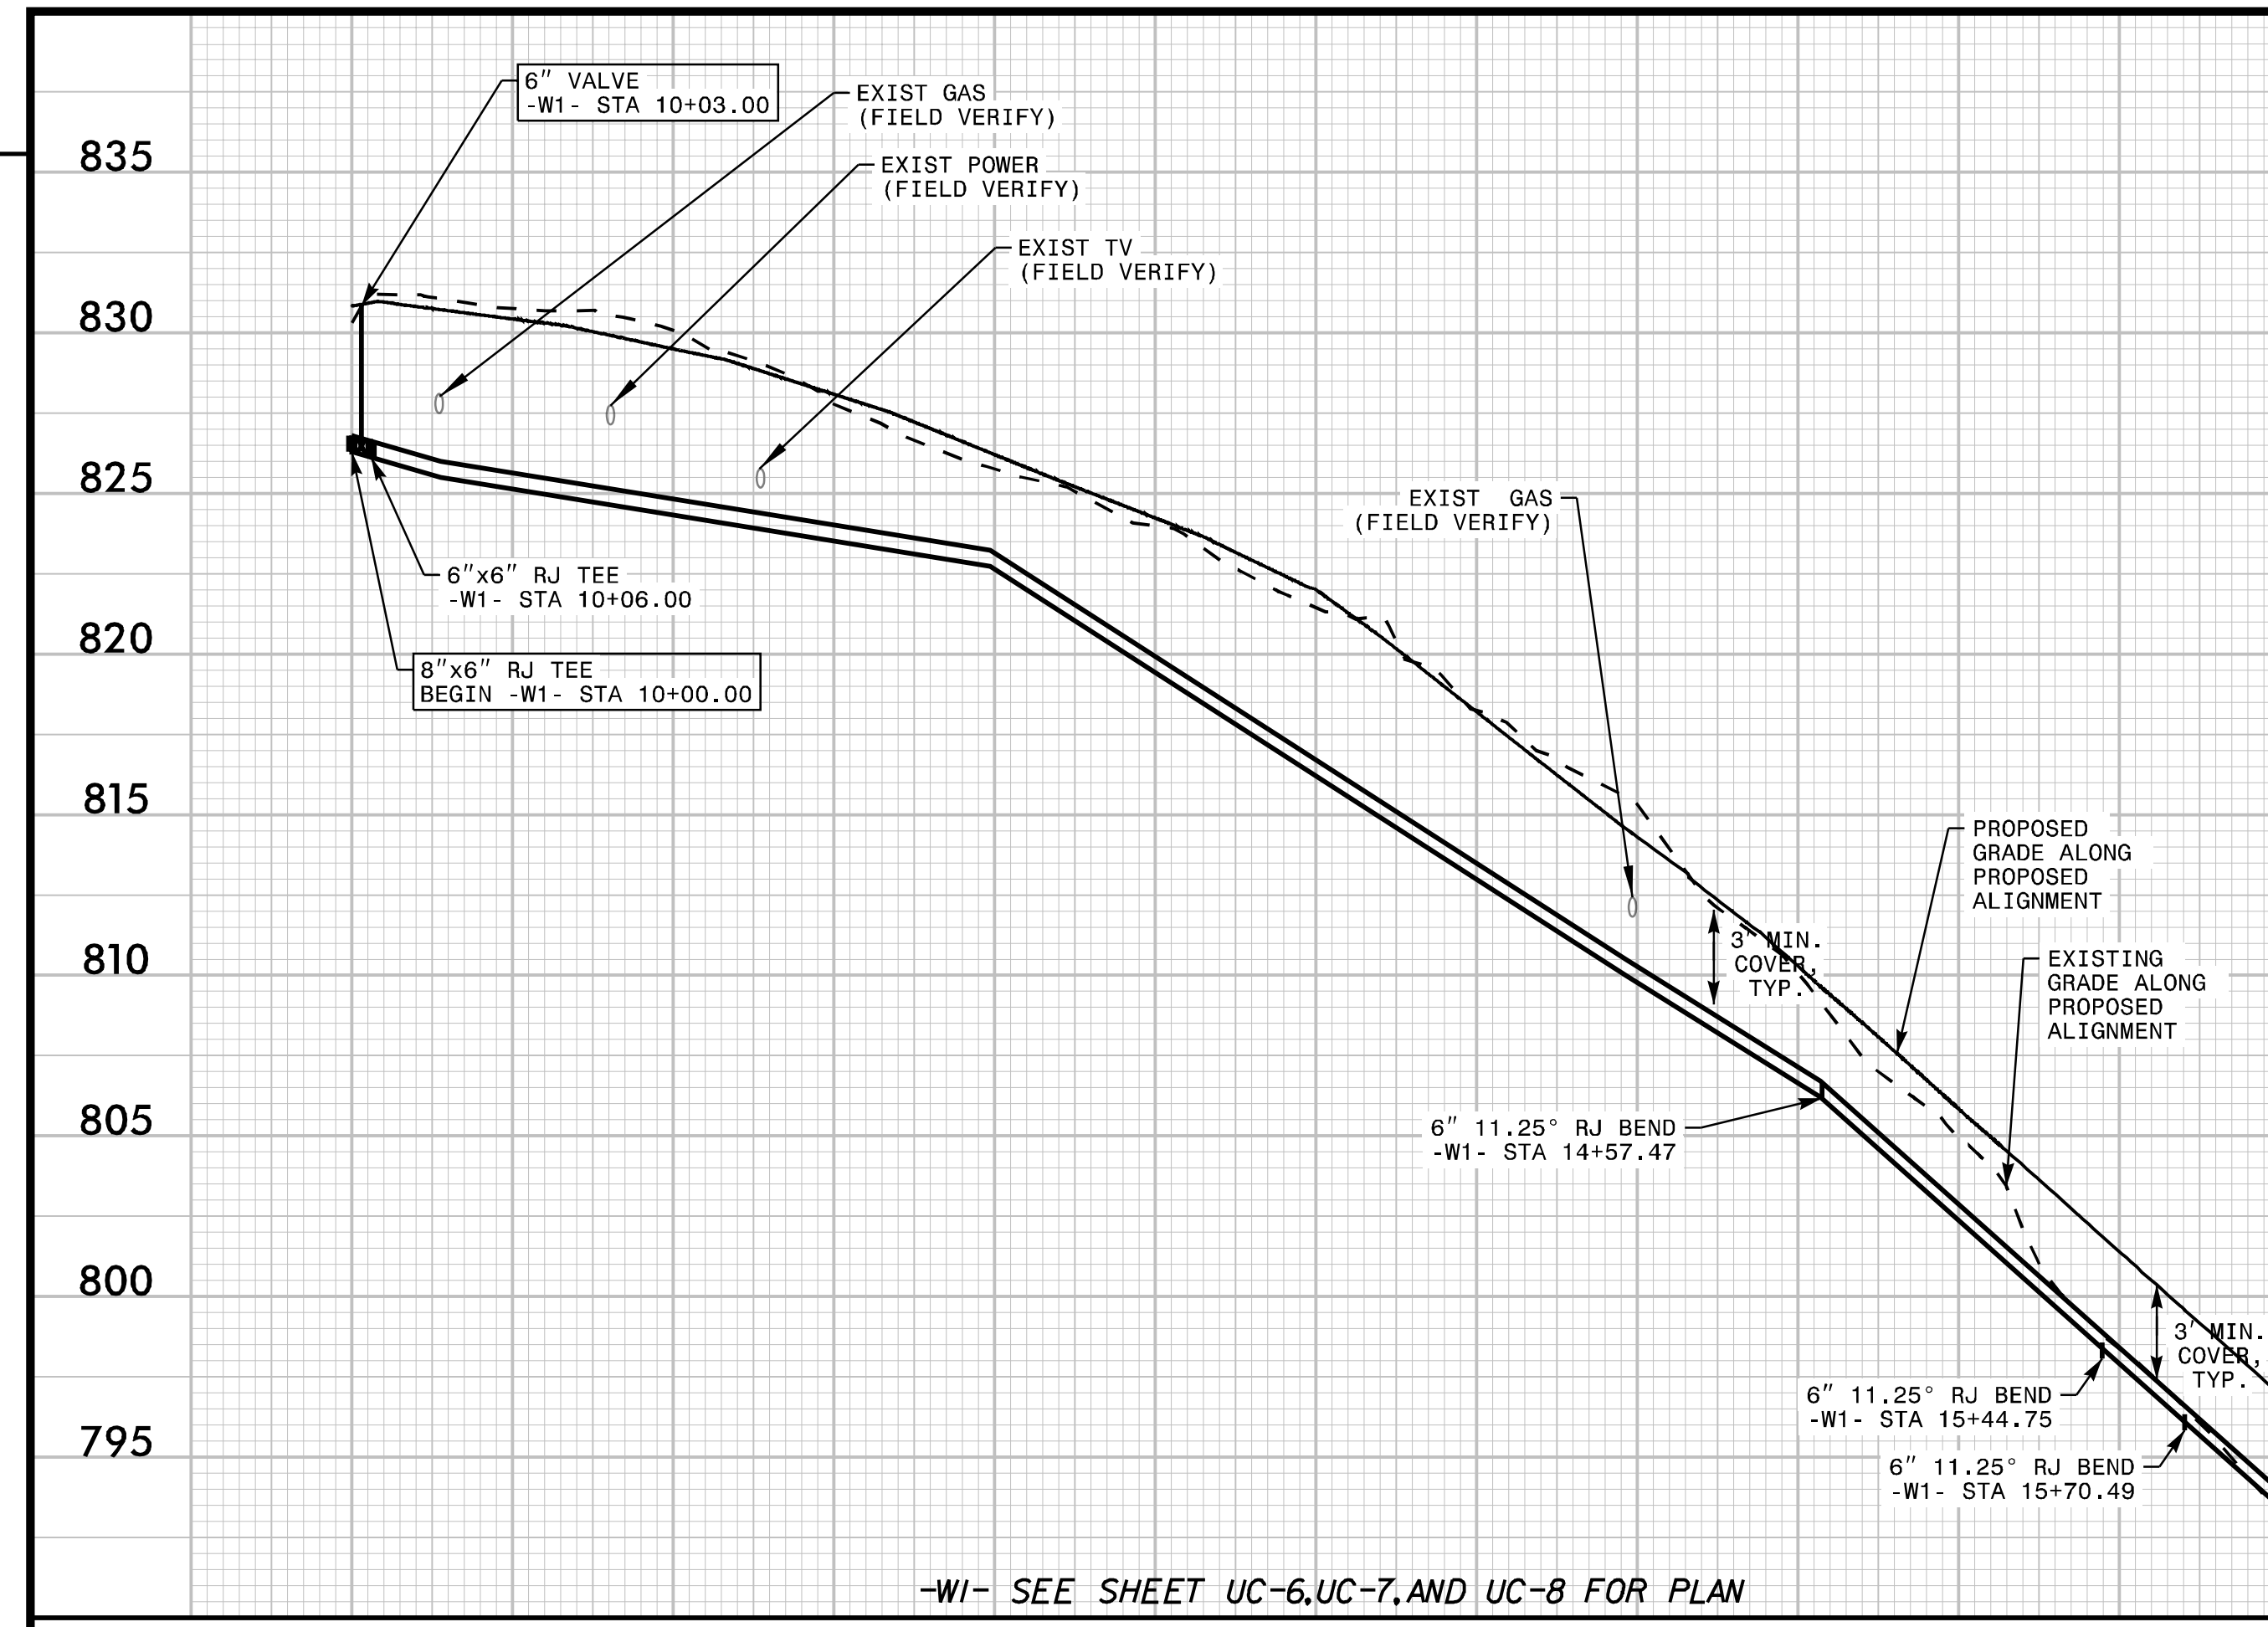


PROJECT REFERENCE NO. U-5907	SHEET NO. UC-14
DESIGNED BY: DGB	
DRAWN BY: DGB	
CHECKED BY: MAS	
APPROVED BY: ---	
REVISED:	
NORTH CAROLINA DEPARTMENT OF TRANSPORTATION UTILITIES ENGINEERING SEC. PHONE: (919) 707-6690 FAX: (919) 250-4151	
7/17/2023 UTILITY CONSTRUCTION PLANS ONLY	

UTILITY CONSTRUCTION

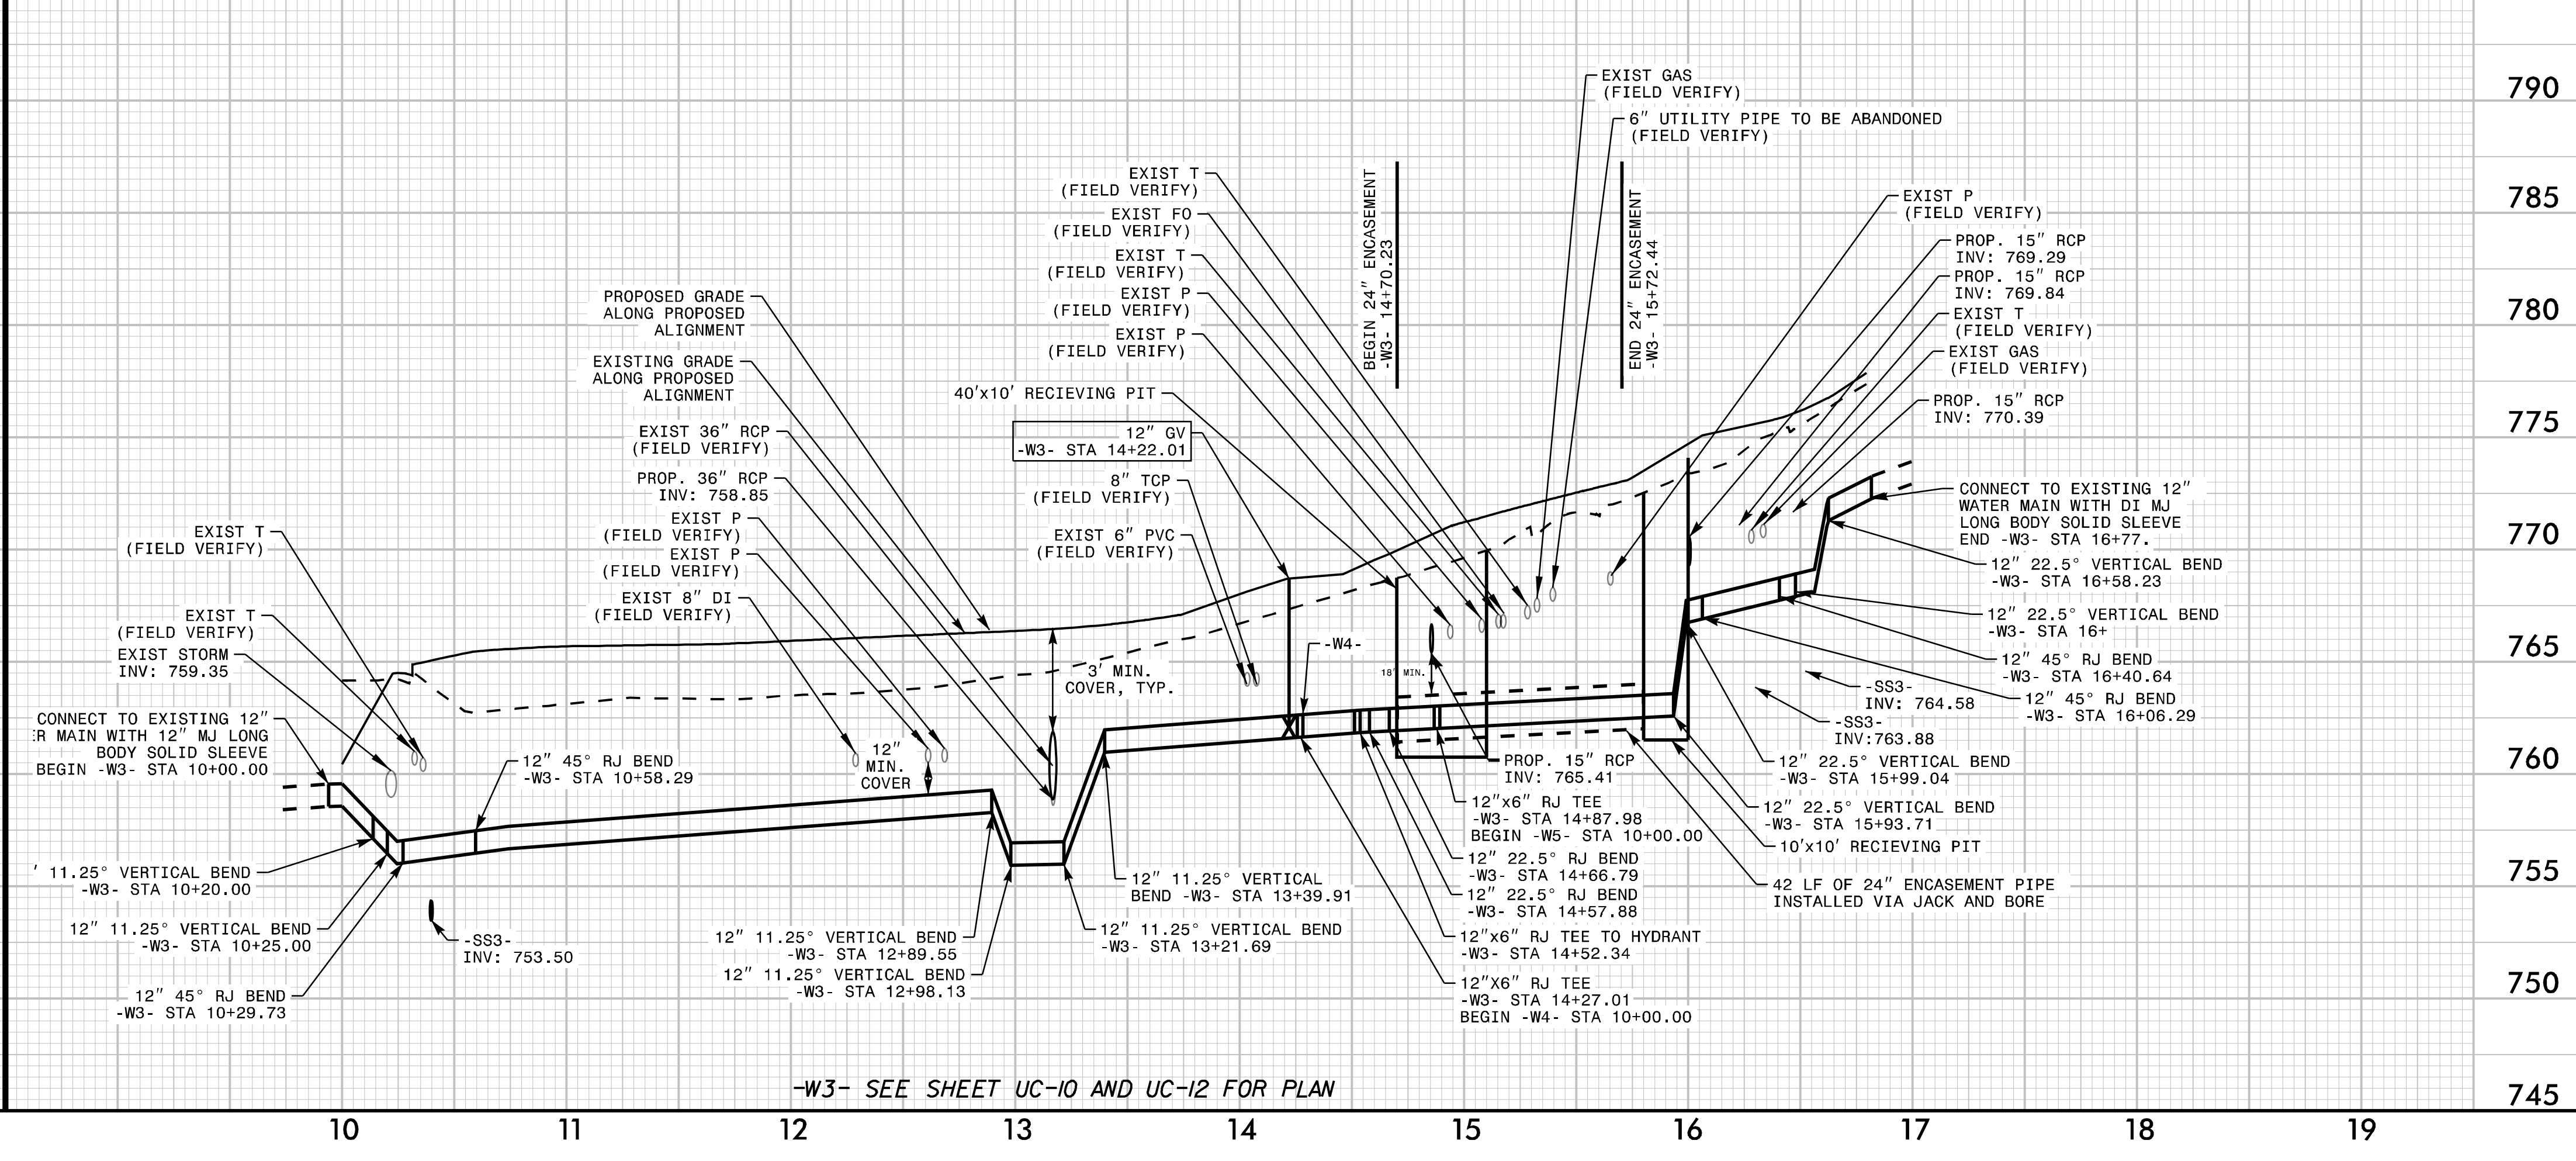

10 11 12 13 14 15 16 17 18 19 20

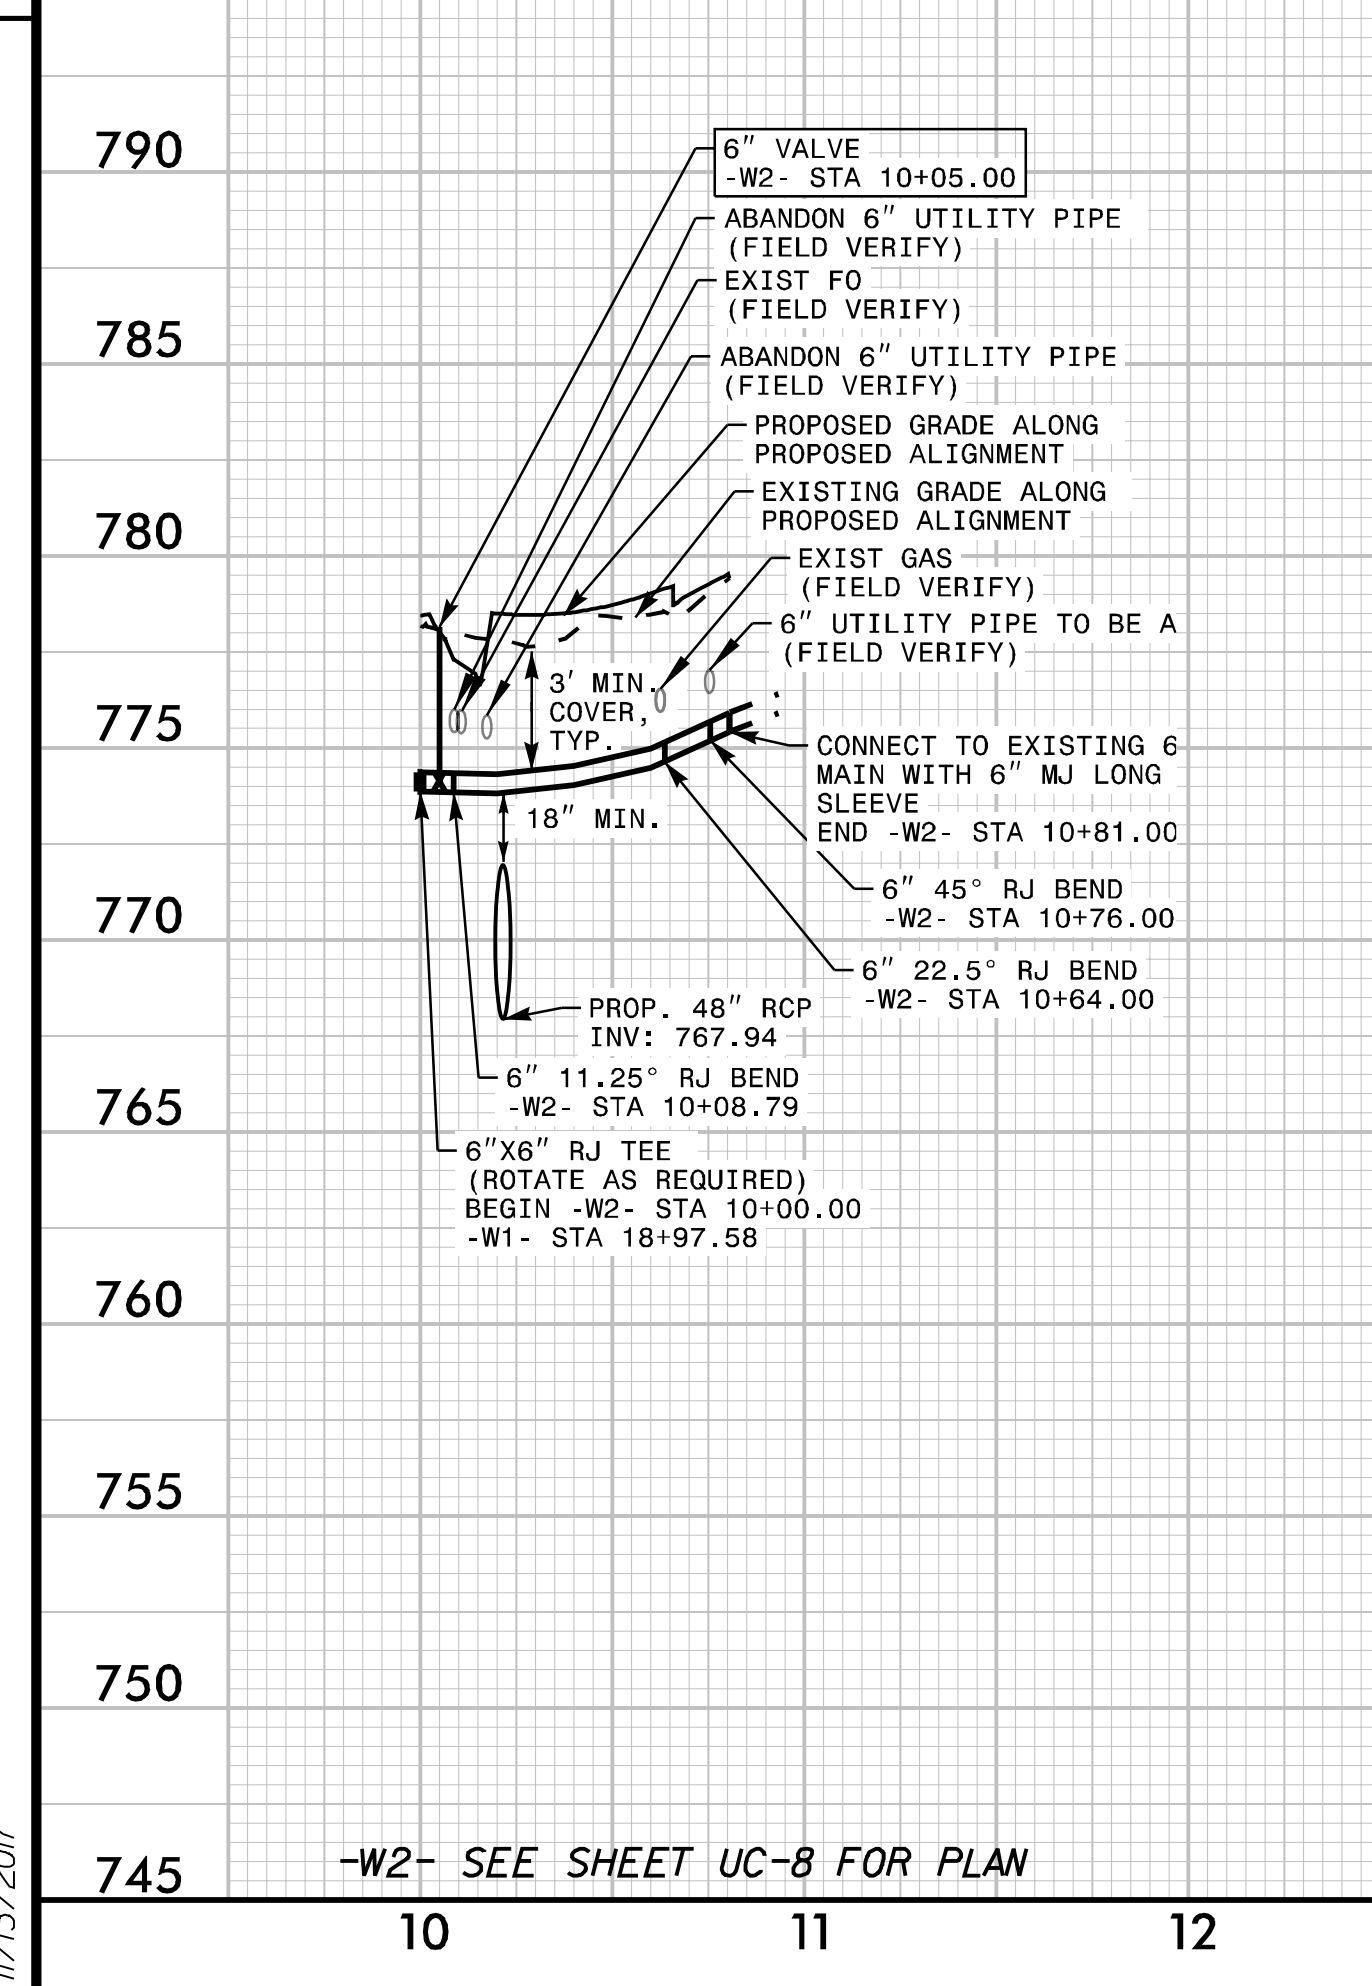

745 750 755 760 765 770 775 780 785 790

REVISIONS

11/13/2017