



STATE OF NORTH CAROLINA  
DEPT. OF TRANSPORTATION  
DIVISION OF HIGHWAYS  
RALEIGH, N.C.

ROADWAY DETAIL DRAWING FOR  
**ROCK PLATING**


SHEET 1 OF 1  
**275D01**

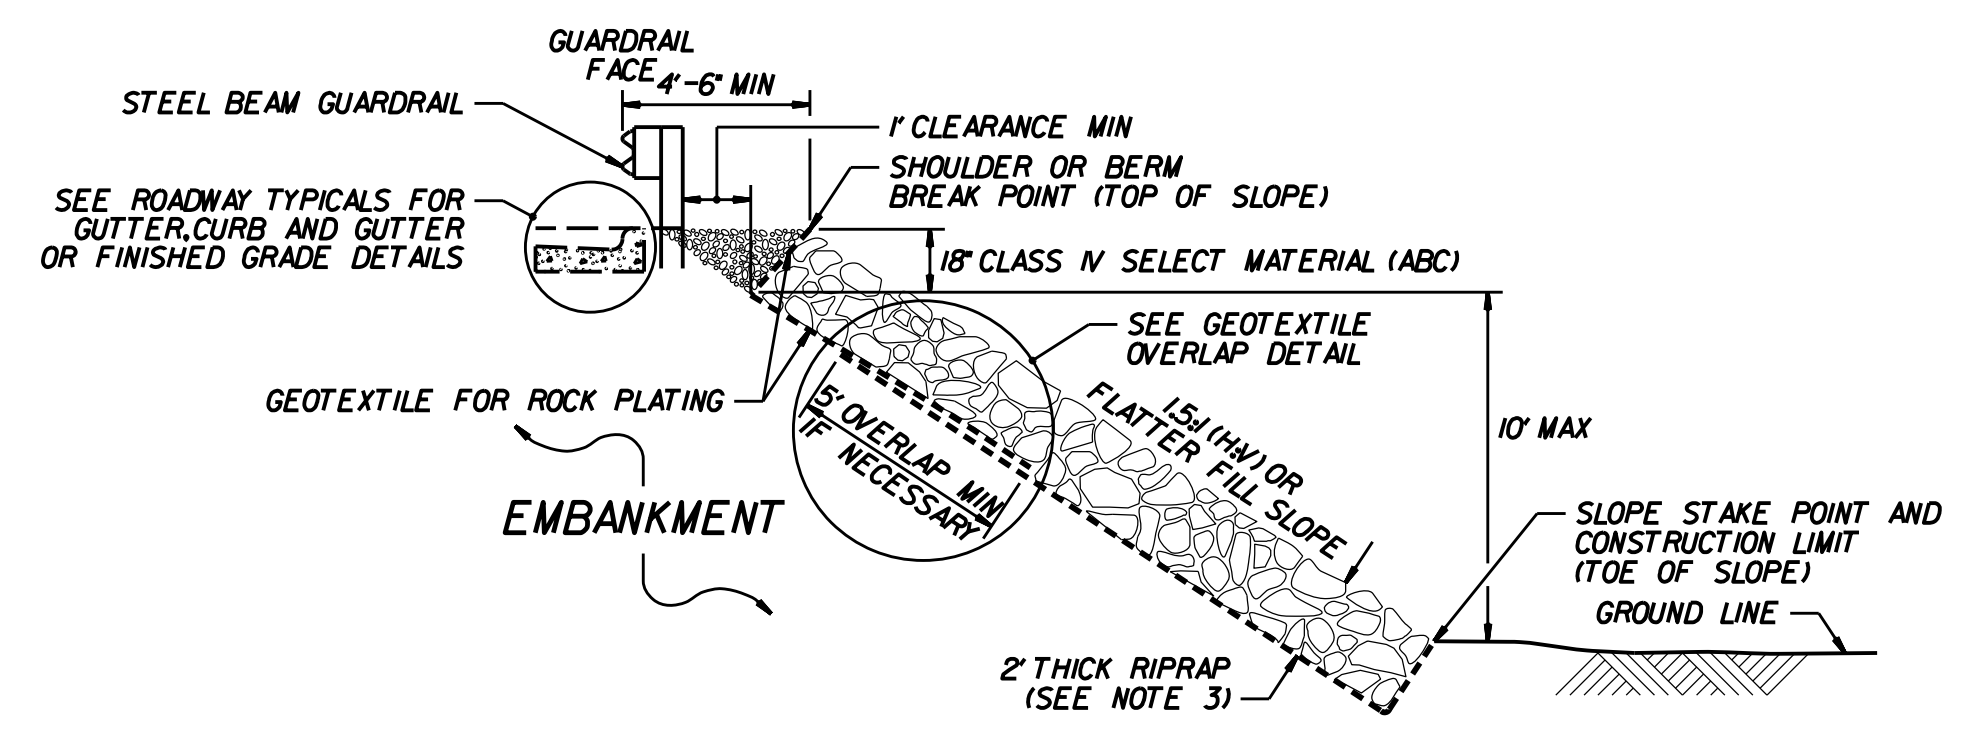


**ROCK PLATING DETAIL NO. 1 - TYPICAL SECTION**

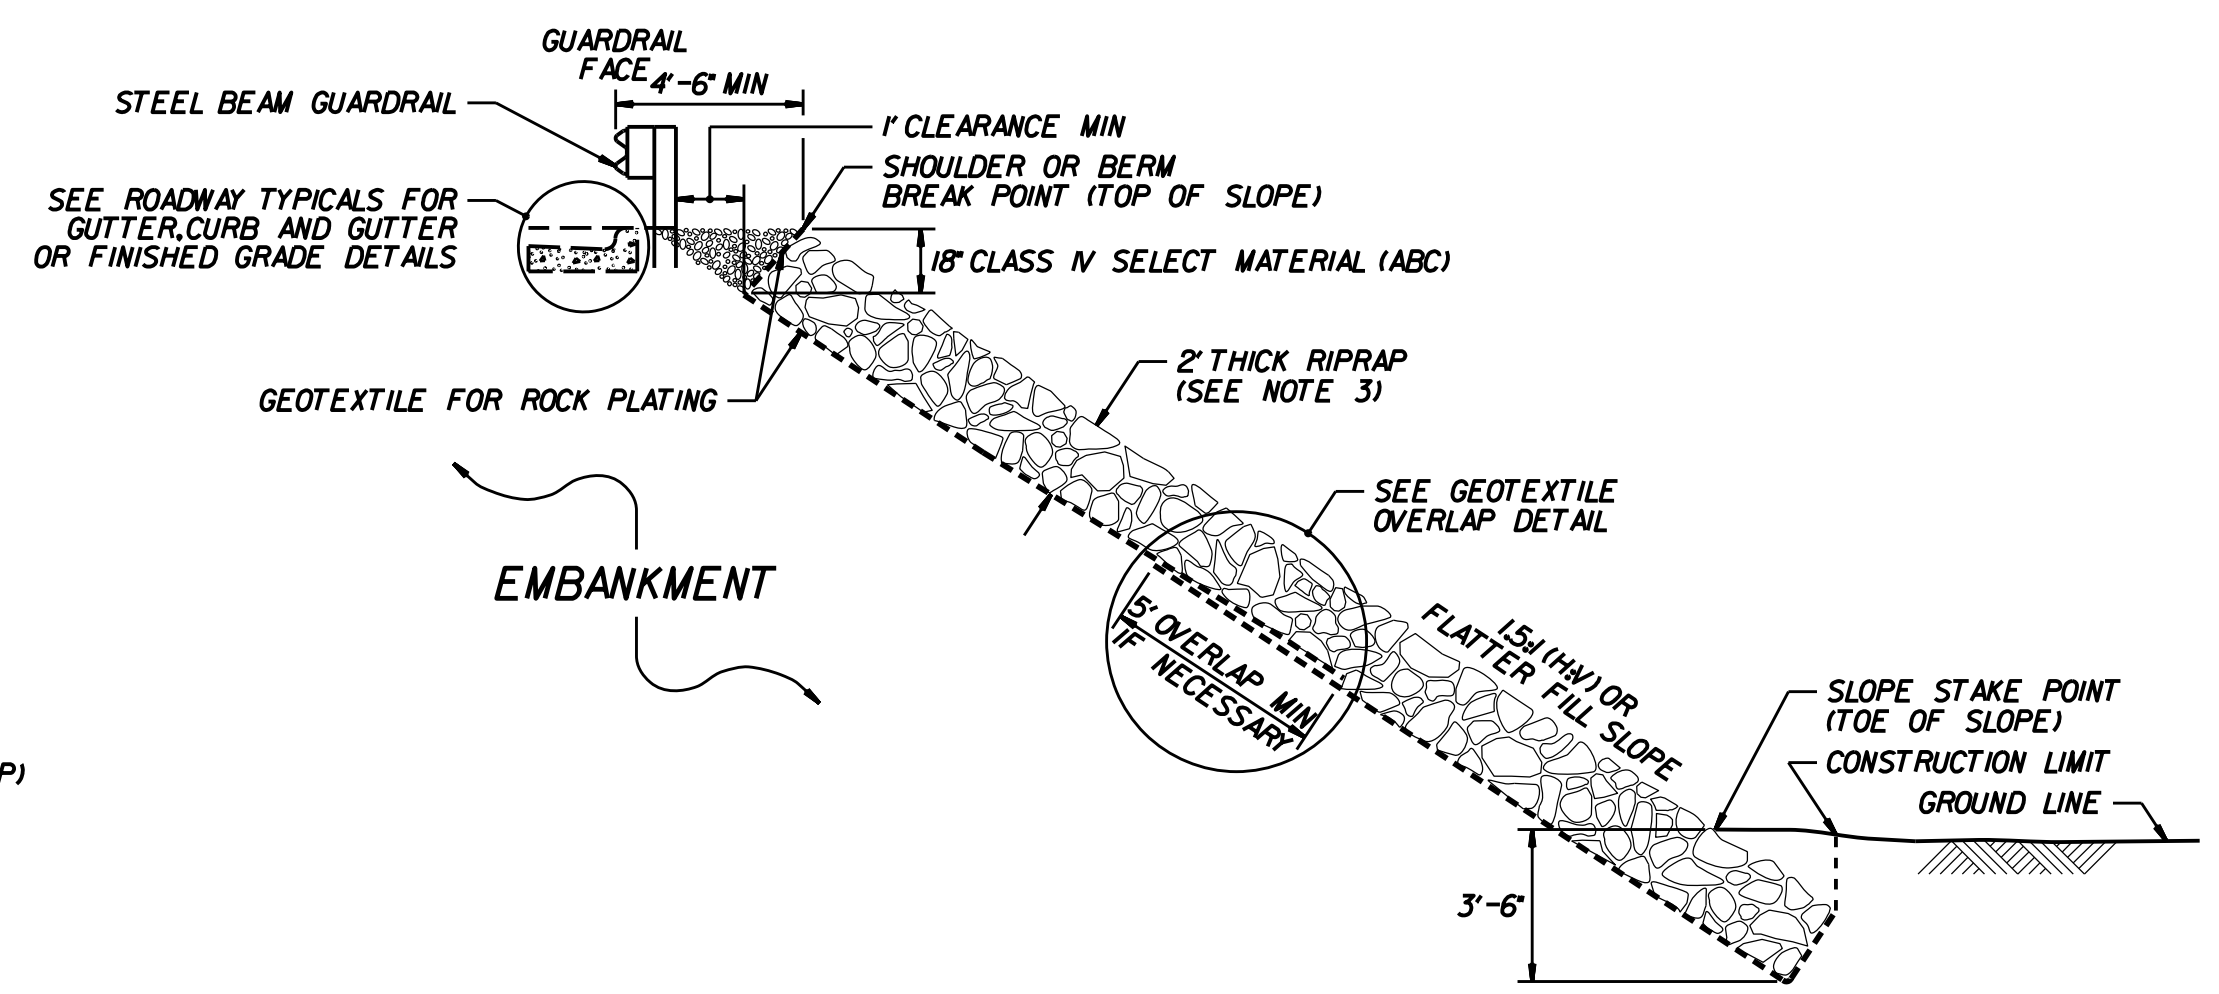


**ROCK PLATING DETAIL NO. 2 - TYPICAL SECTION**

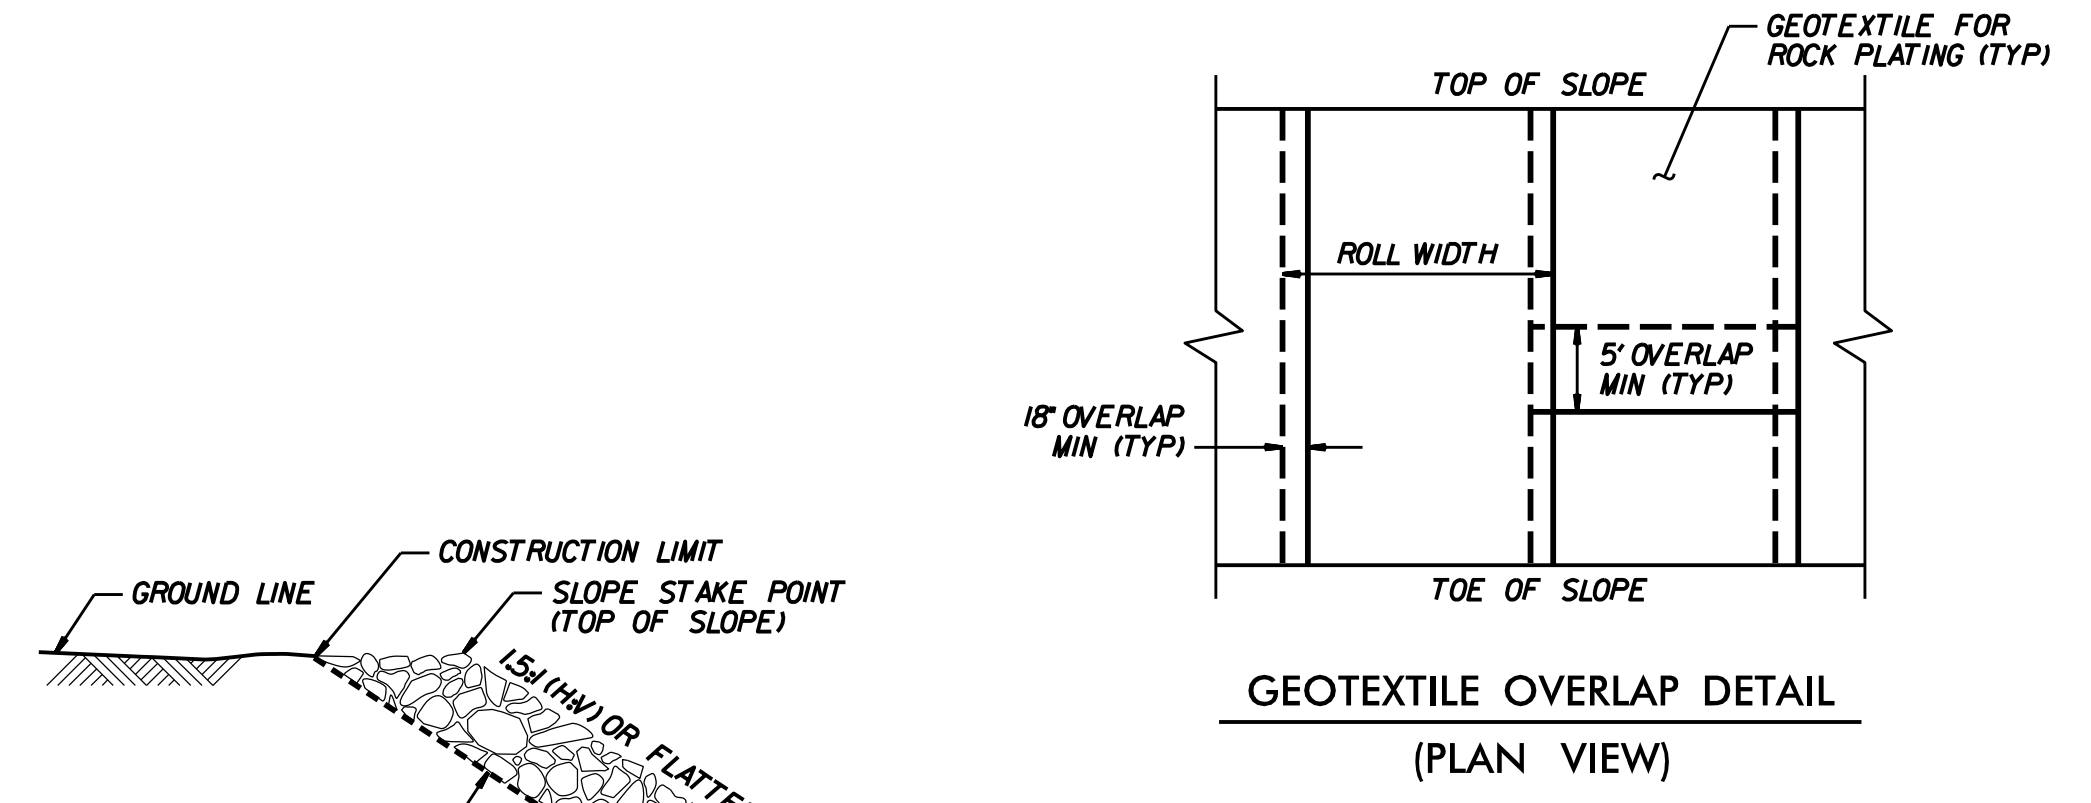

**GEOTEXTILE OVERLAP DETAIL (PLAN VIEW)**

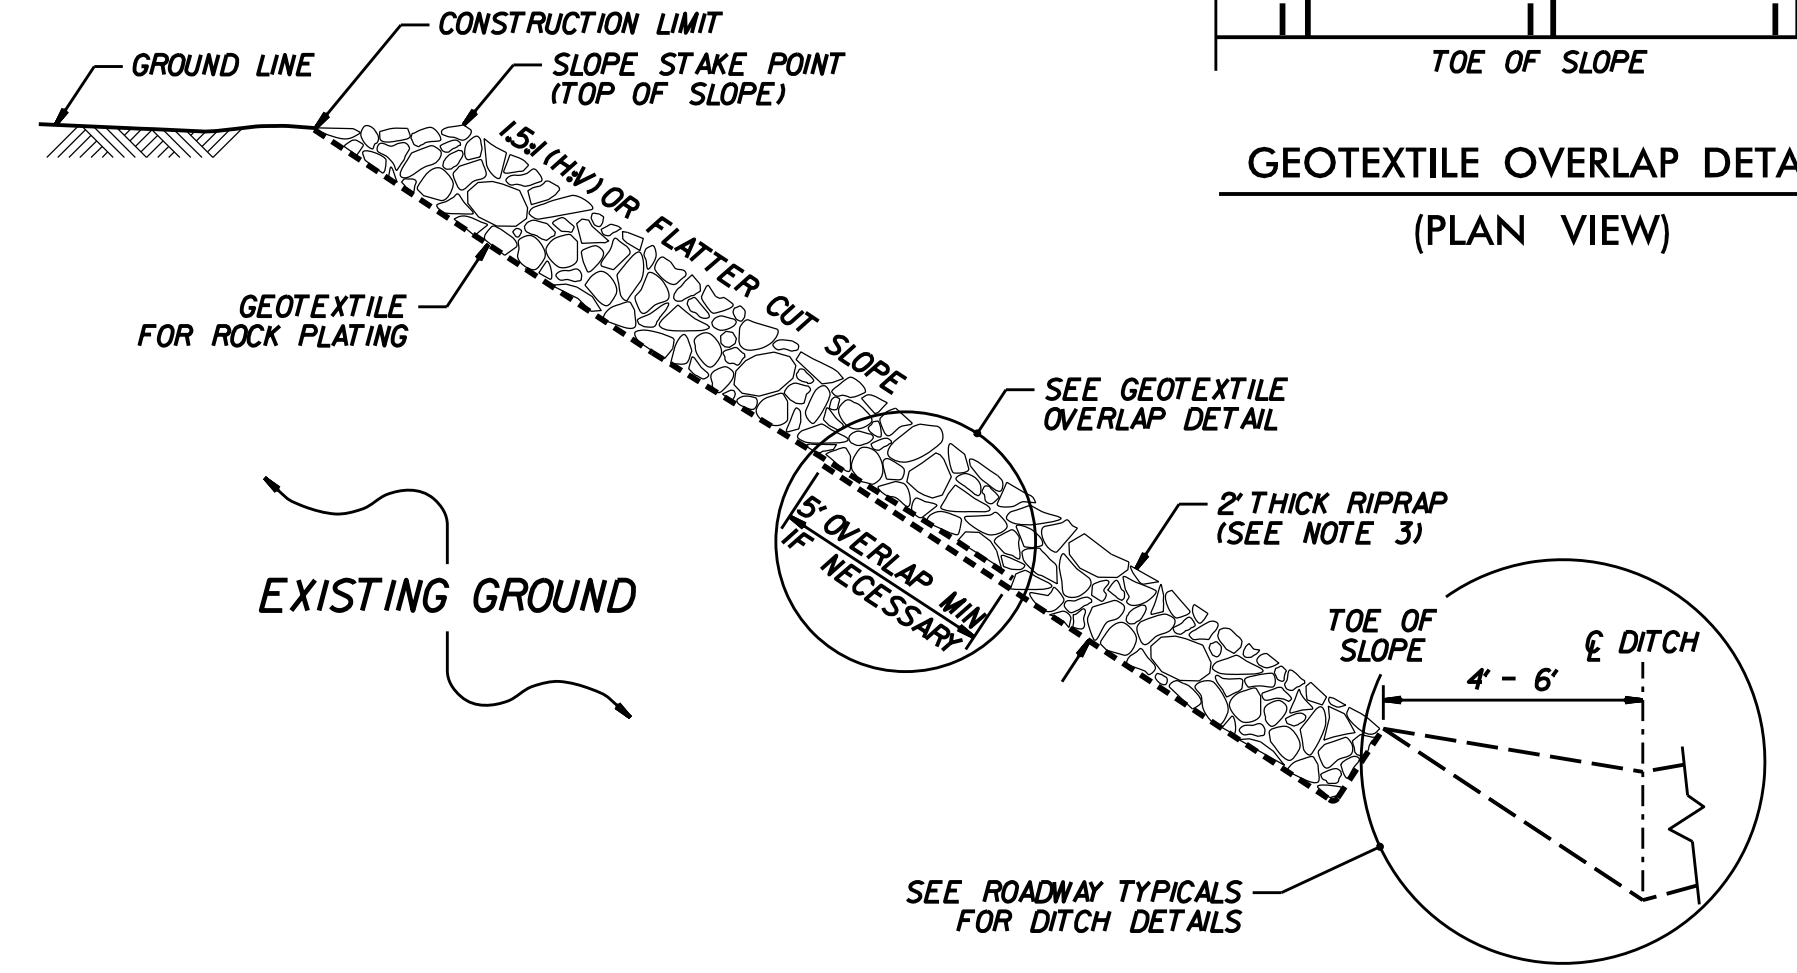

**ROCK PLATING DETAIL NO. 3 - TYPICAL SECTION**

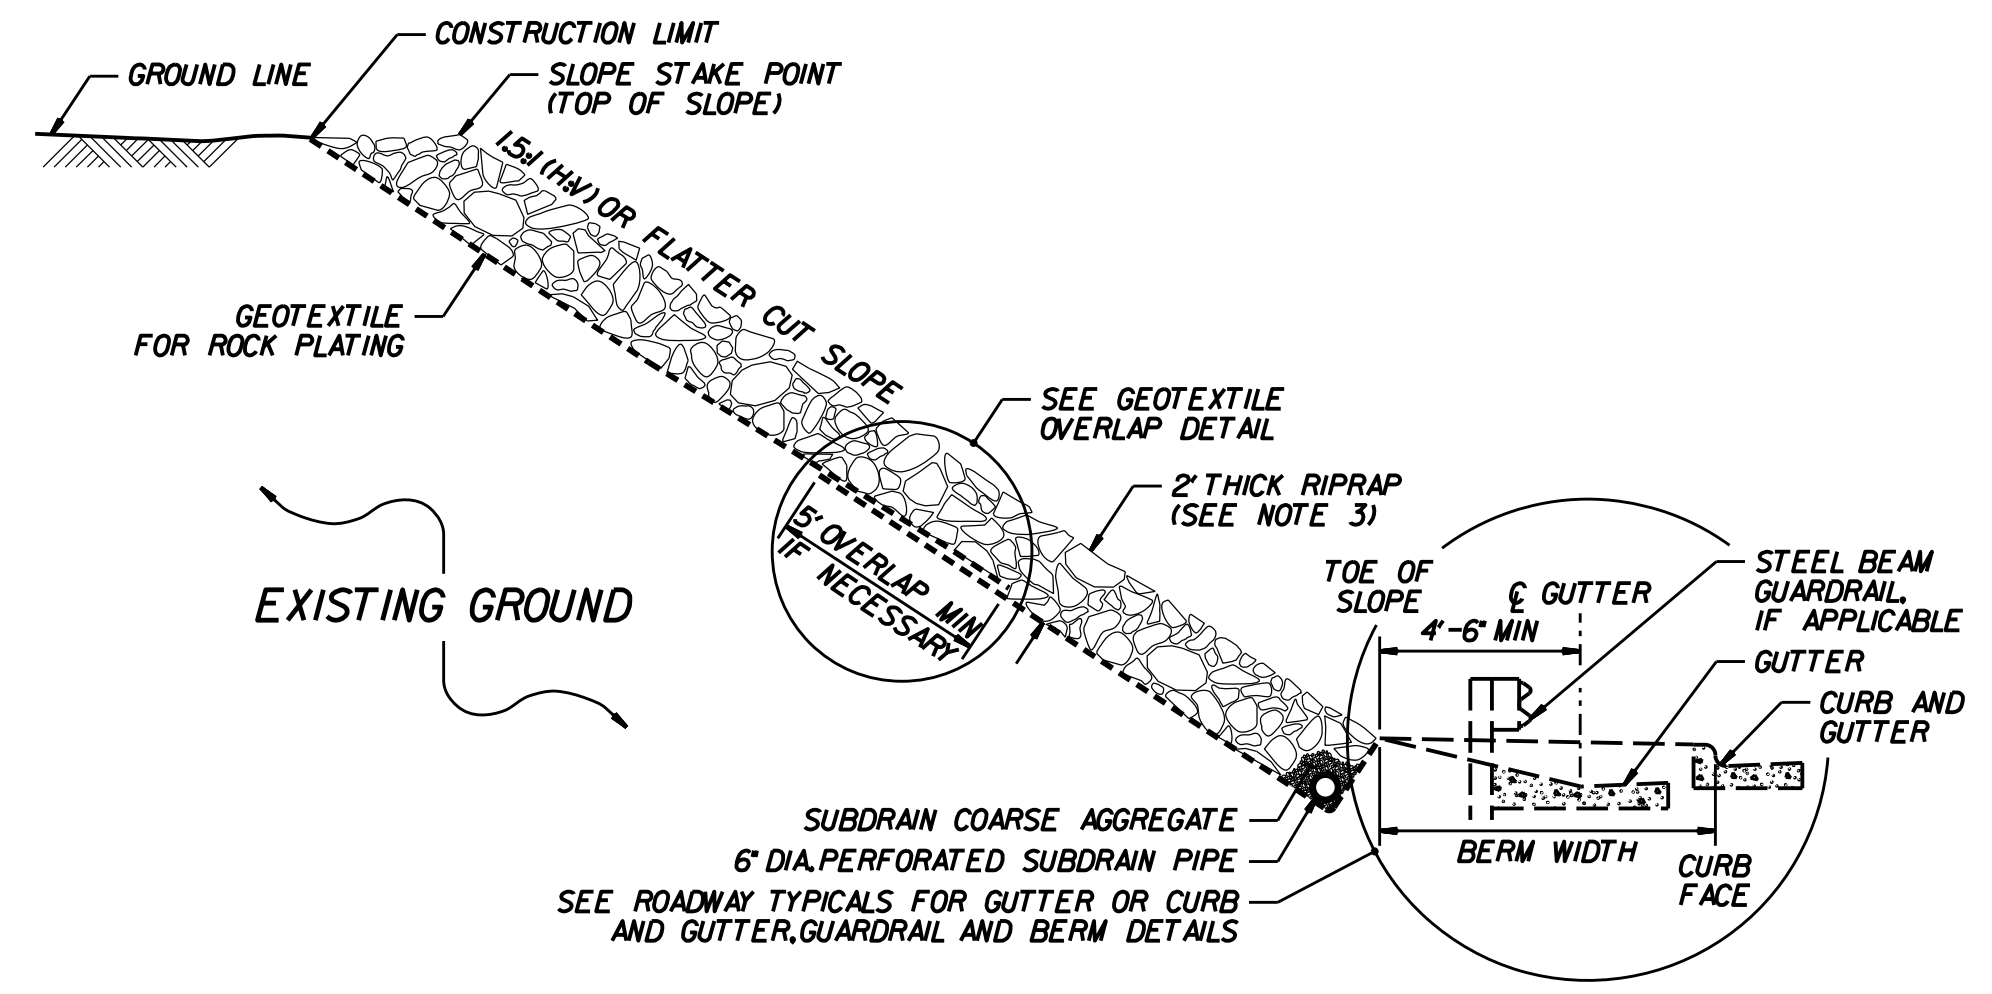


**ROCK PLATING DETAIL NO. 4 - TYPICAL SECTION**

- NOTES:**
- SEE ROADWAY PLANS AND SUMMARY SHEETS FOR ROCK PLATING LOCATIONS.
  - FOR ROCK PLATING, SEE SECTION 275 OF THE STANDARD SPECIFICATIONS.
  - USE CLASS I, 2 OR B RIPRAP UNLESS REQUIRED OTHERWISE IN THE ROADWAY SUMMARY SHEETS.

STATE OF NORTH CAROLINA  
DEPT. OF TRANSPORTATION  
DIVISION OF HIGHWAYS  
RALEIGH, N.C.

ROADWAY DETAIL DRAWING FOR  
**ROCK PLATING**

SHEET 1 OF 1  
**275D01**

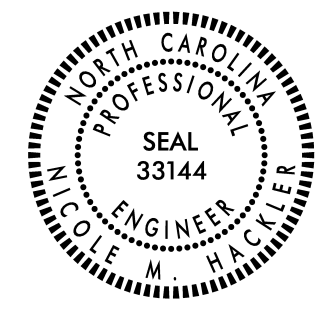

DocuSigned by:  
Nicole M. Hecker, PE 11/15/2023  
488432034164C5

CONTRACT STANDARDS AND DEVELOPMENT UNIT  
Office 919-707-6900 FAX 919-250-4119

**SEE TITLE BLOCK**

ORIGINAL BY: S. HIDDEN	DATE: 03-11-22
MODIFIED BY:	DATE:
CHECKED BY:	DATE:
FILE SPEC.:	

\$\$\$SYTIME\$\$\$  
\$\$\$USER\$\$\$  
\$\$\$\$\$\$