
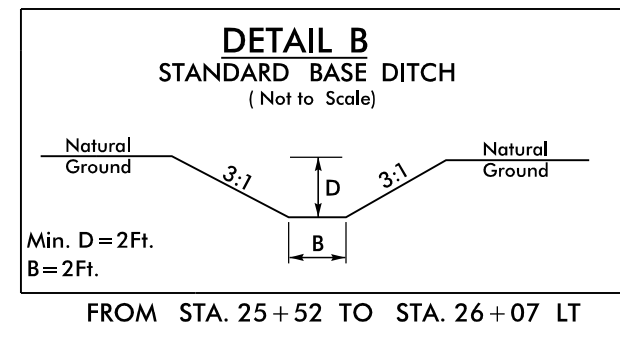


MATCHLINE -L- STA. 17+41.00  
SEE INSET A

MATCHLINE -L- STA. 17+41.00

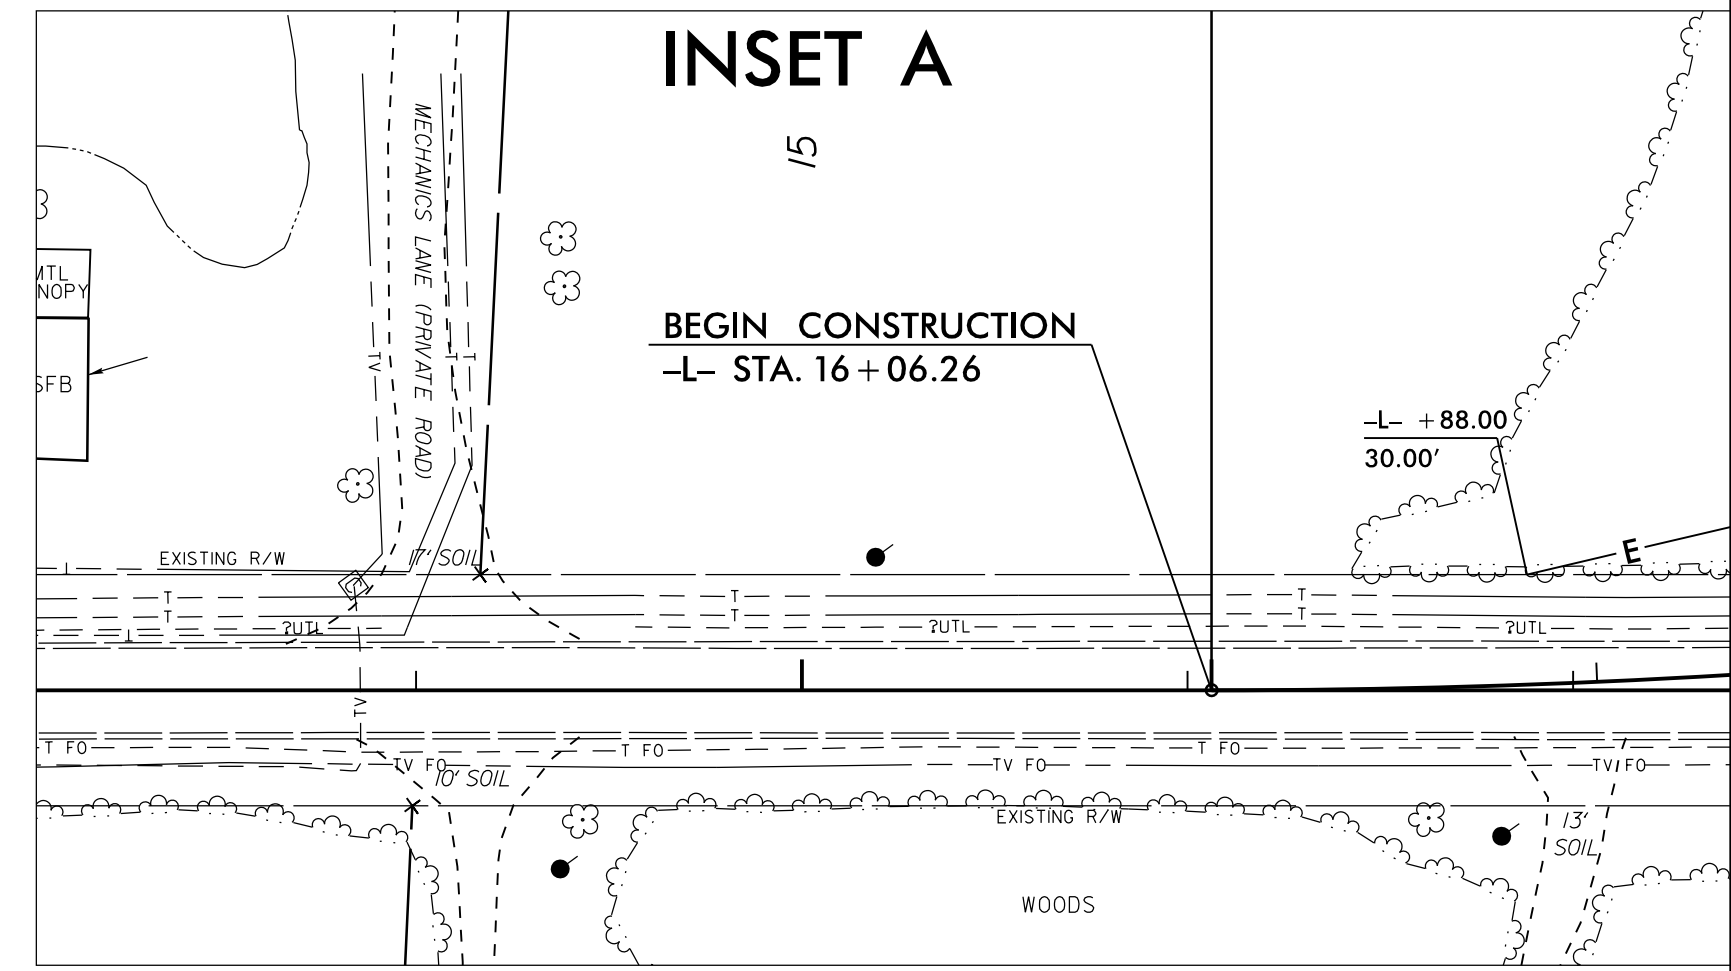

-L-  
 PI Sta 32+25.82  
 $\Delta = 9' 28' 17.9''$  (RT)  
 $D = 2' 06' 07.2''$   
 $L = 450.60'$   
 $T = 225.82'$   
 $R = 2725.78'$

FOR -L- PROFILE, SEE SHEET 5  
 FOR -DR- PROFILE, SEE SHEET 6  
 FOR STRUCTURE PLANS SEE SHEET S1 THRU S31

REVISIONS

8/17/99

26-SEP-2023 12:15  
 R:\Projects\BR0046\_Rdy\_PSH04.dgn  
 BOBBY L. BARNES