


PROJ. REFERENCE NO.	SHEET NO.
BR-0046	TMP 2

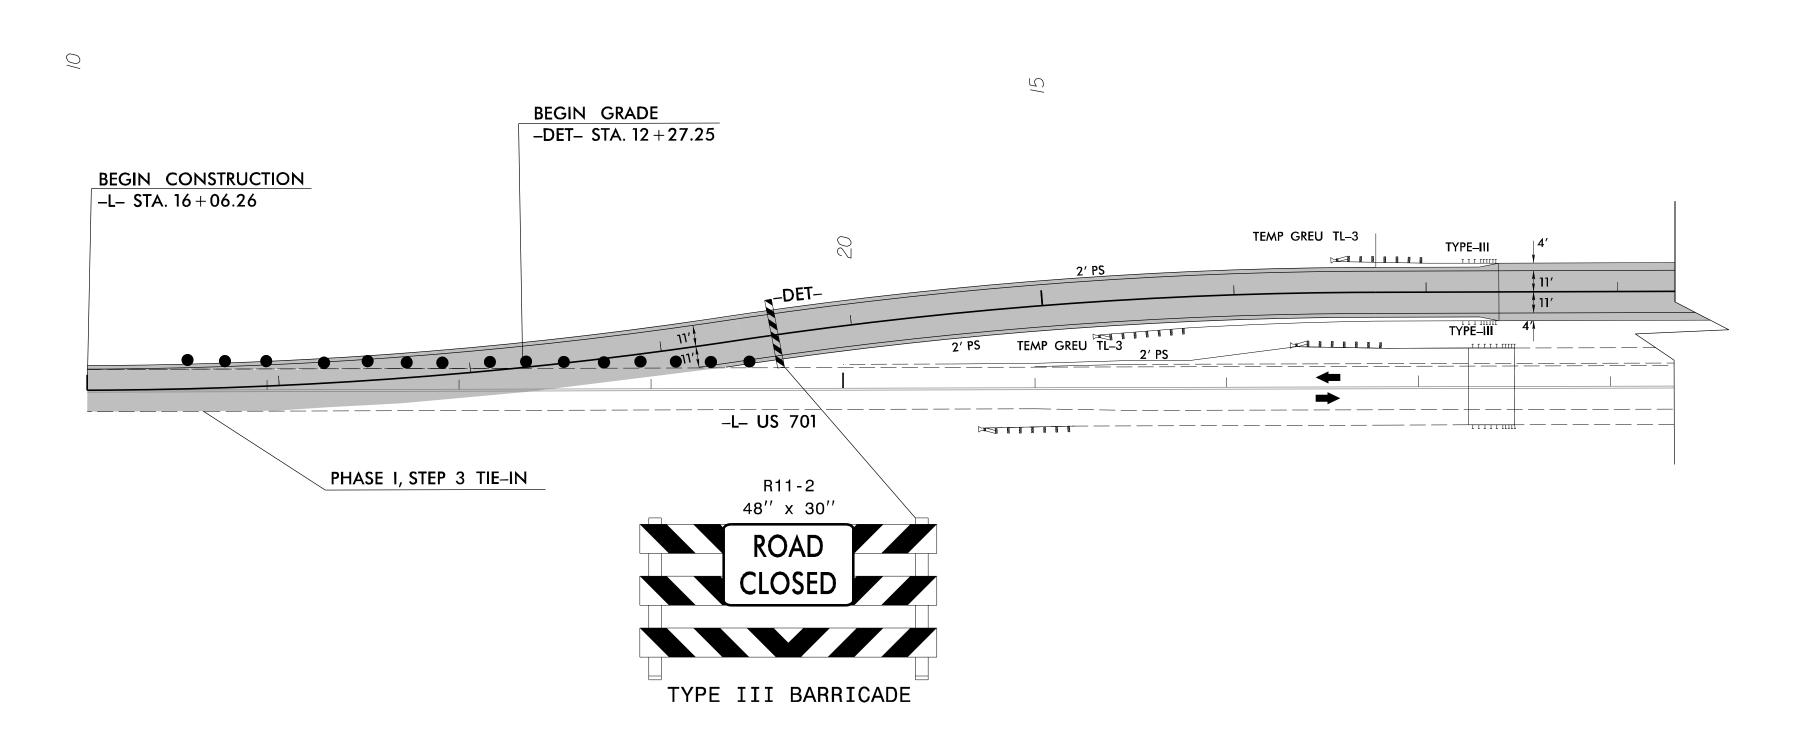

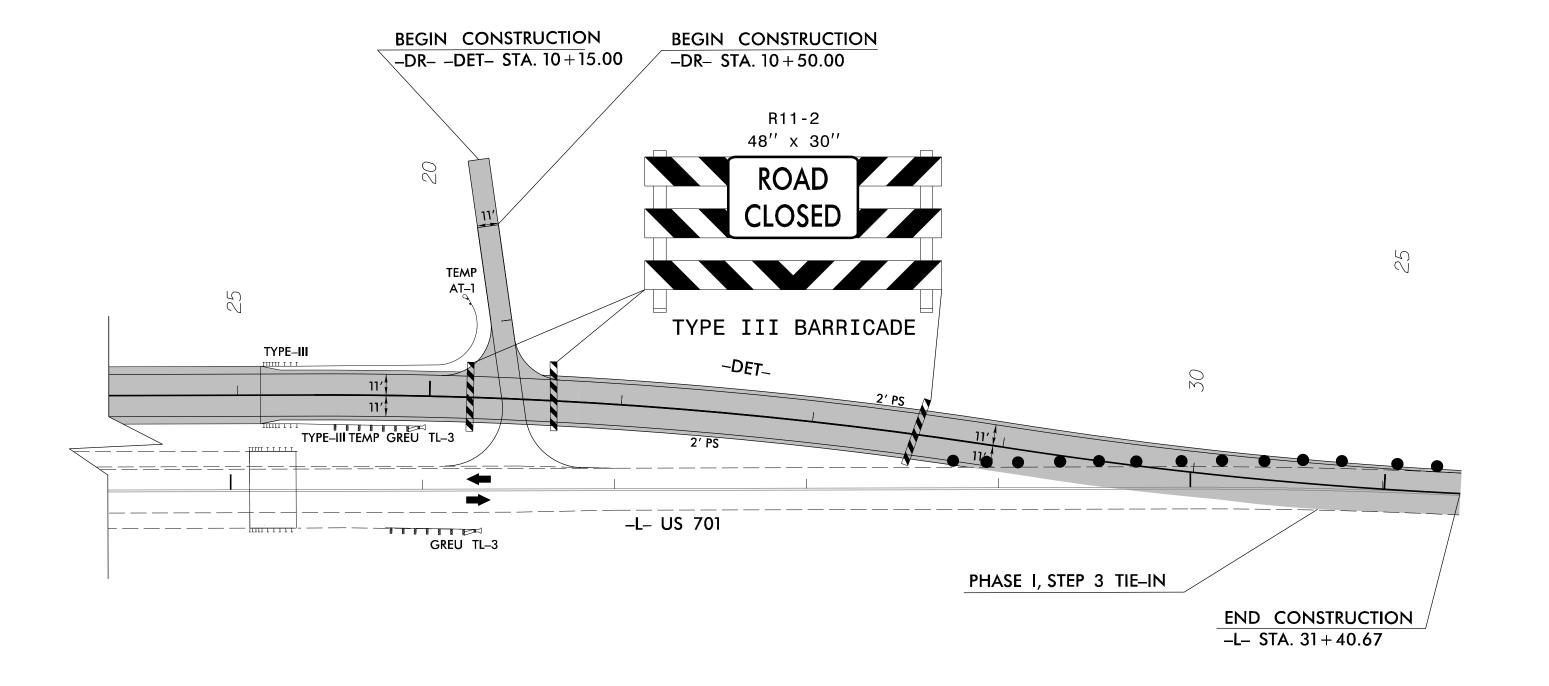

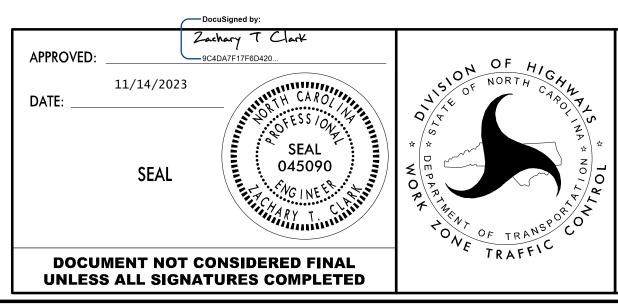

PHASE I
-DET- CONSTRUCTION

};\TMU\WZTC\DesignGroupI\Projects\BR-0046\TCP\TMP 2 DET CONSTRUCTIO Jser:cbhoward

II/14/2023 S;\TMU\WZTC\DesignGroupI\Pro