

PROJ. REFERENCE NO. SHEET NO. BR-0046 TMP 3


0

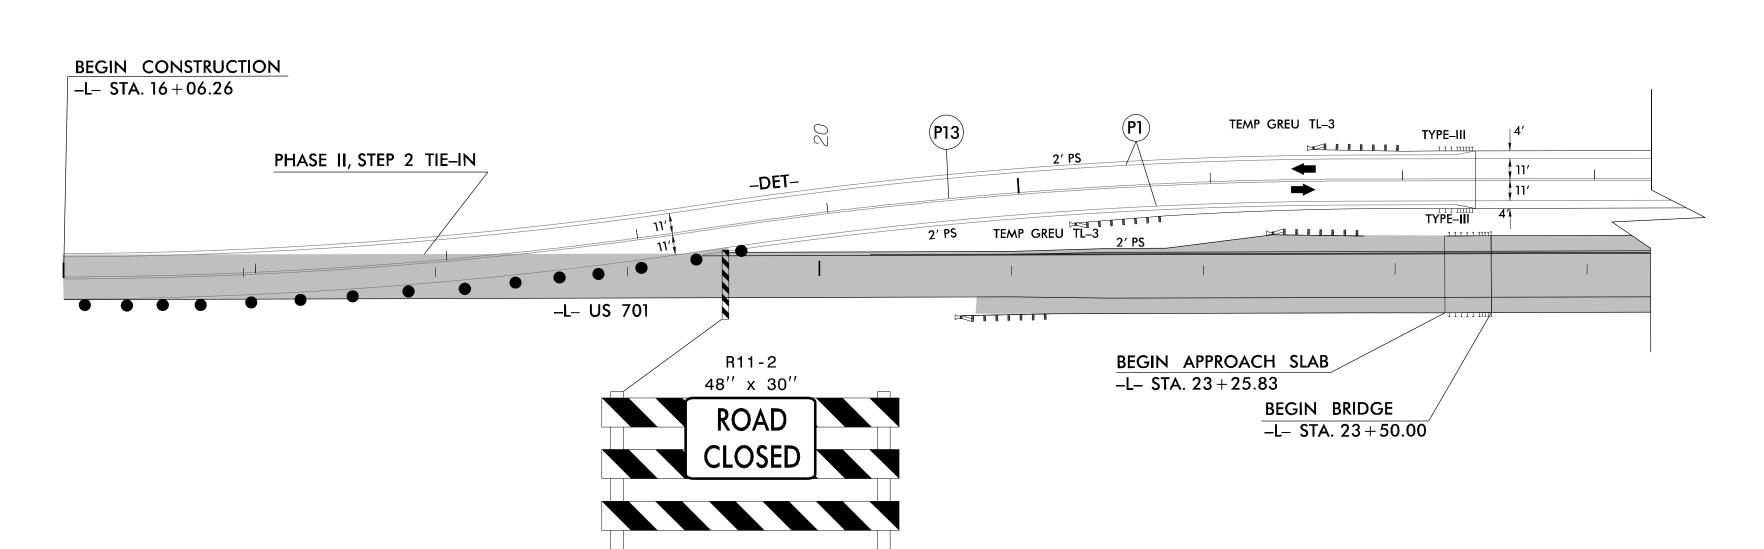

TYPE III BARRICADE

15

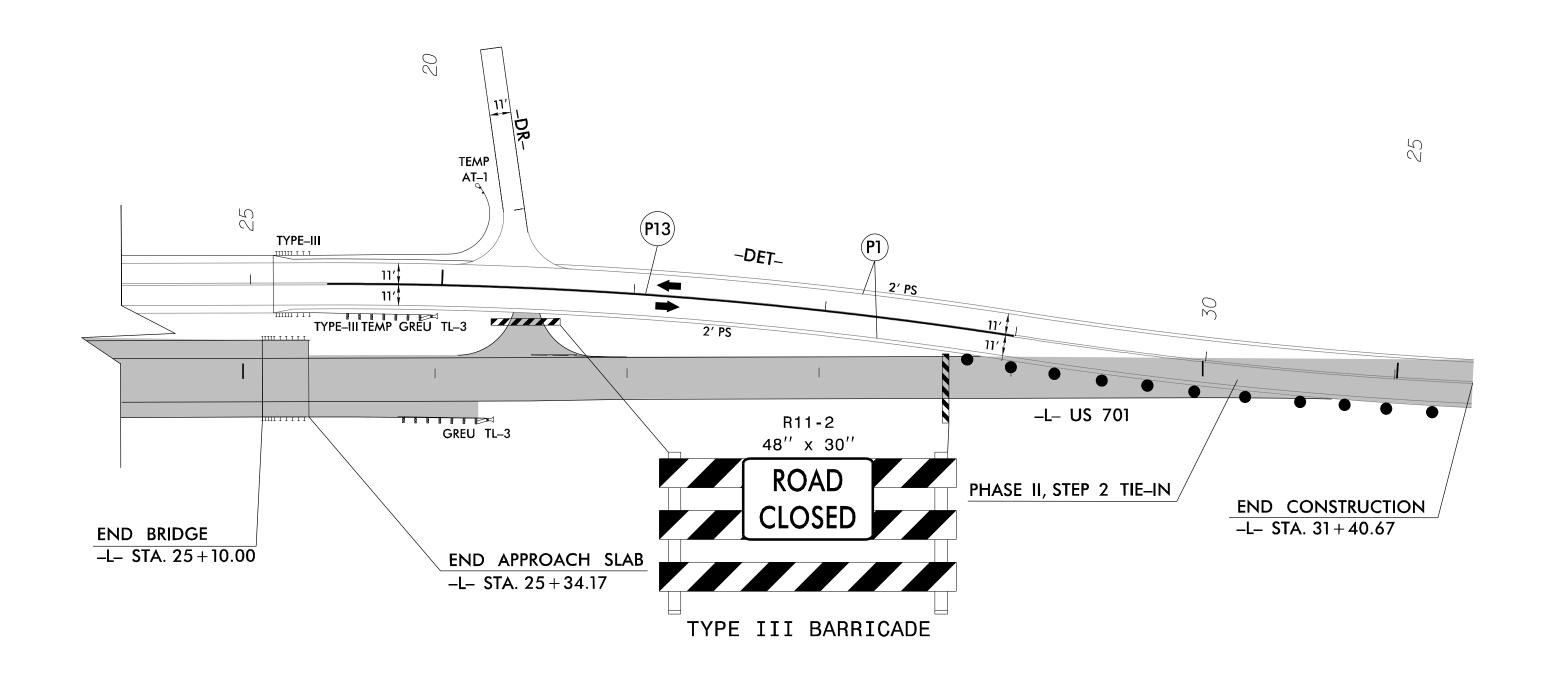

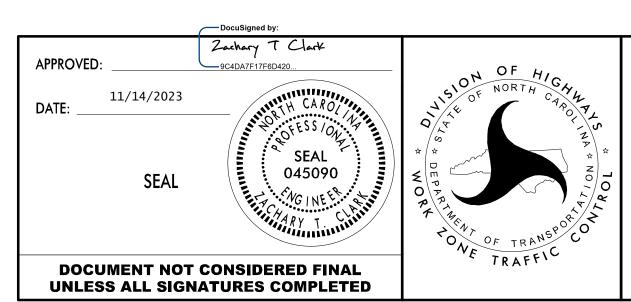

PHASE II
-L- US 701 CONSTRUCTION