


09.08/99

**TIP PROJECT: BR-0046**

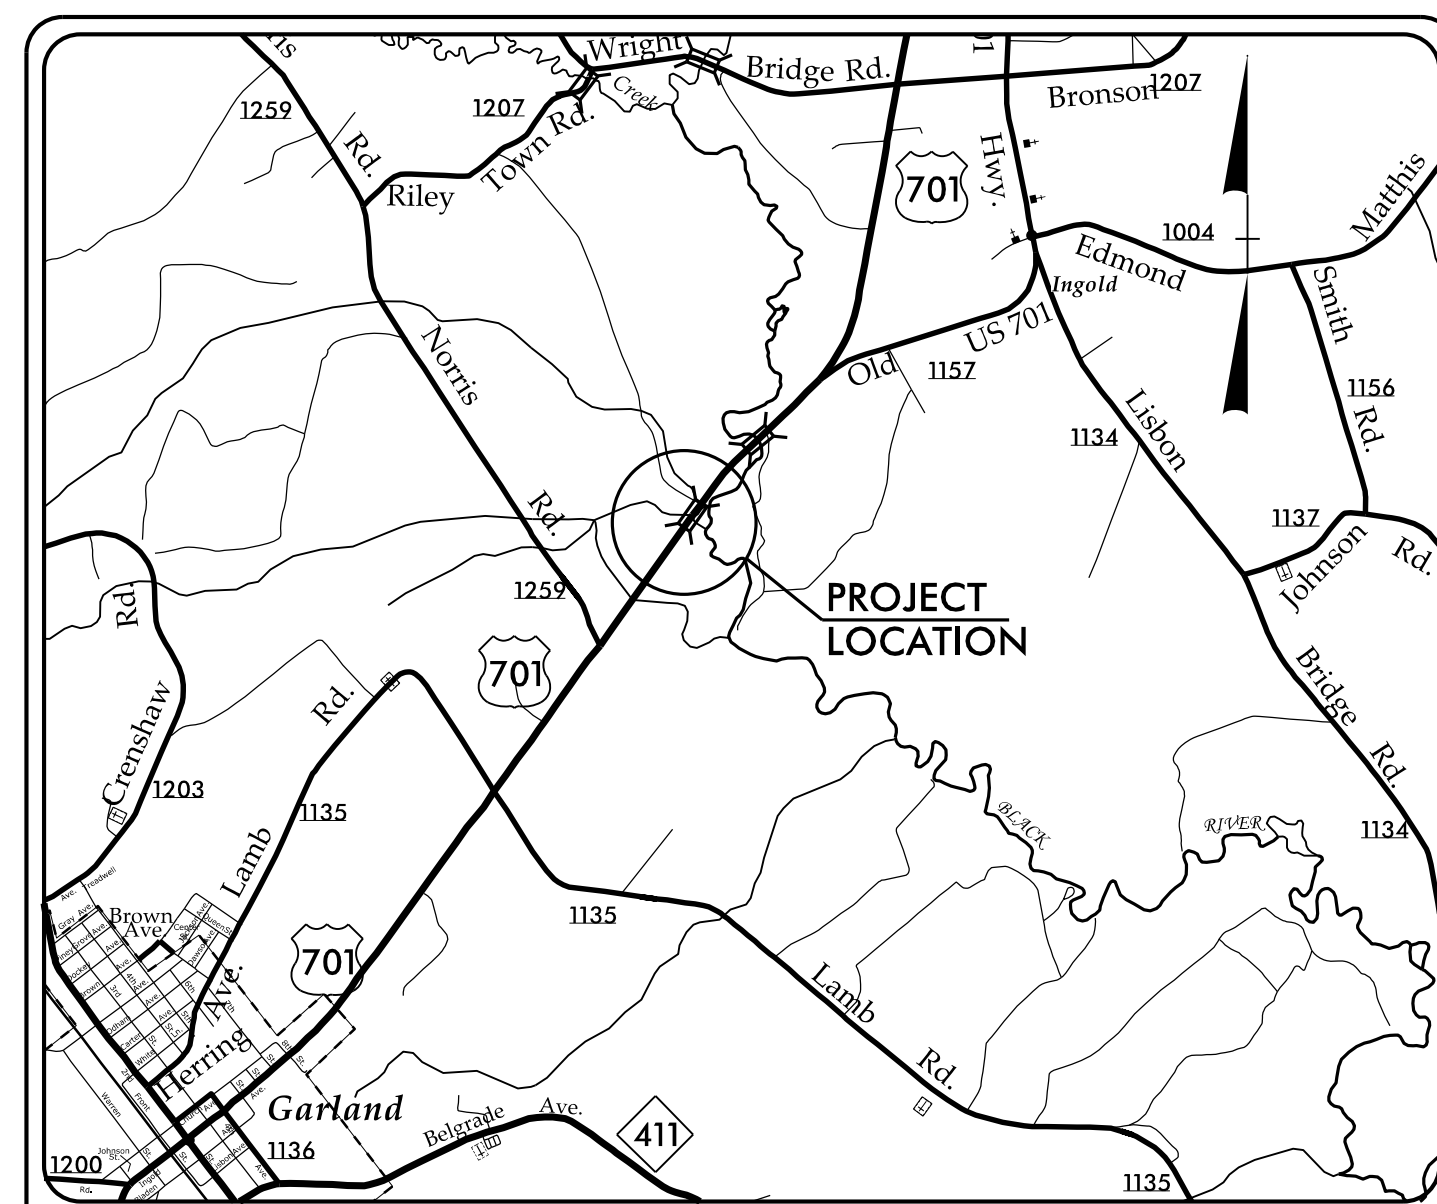

**VICINITY MAP**

STATE OF NORTH CAROLINA  
DIVISION OF HIGHWAYS


**UTILITIES BY OTHERS PLANS  
SAMPSON COUNTY**

**LOCATION: BRIDGE #22 ON US 701 OVER BLACK RIVER OVERFLOW**


**TYPE OF WORK: RELOCATION OF AERIAL COMMUNICATION  
& POWER FACILITIES**

T.I.P. NO.	SHEET NO.
BR-0046	UO-1

**NOTE:**  
ALL UTILITY WORK SHOWN ON THIS SHEET WILL BE DONE BY OTHERS. NO PAYMENT WILL BE MADE TO THE CONTRACTOR FOR UTILITY WORK SHOWN ON THIS SHEET.

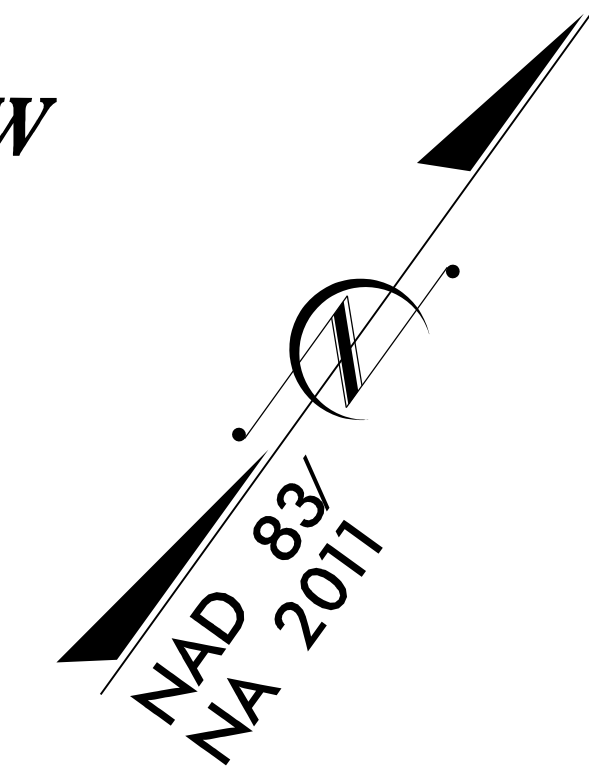


**BEGIN TIP PROJECT BR-0046**  
-L- STA. 20 + 00.00

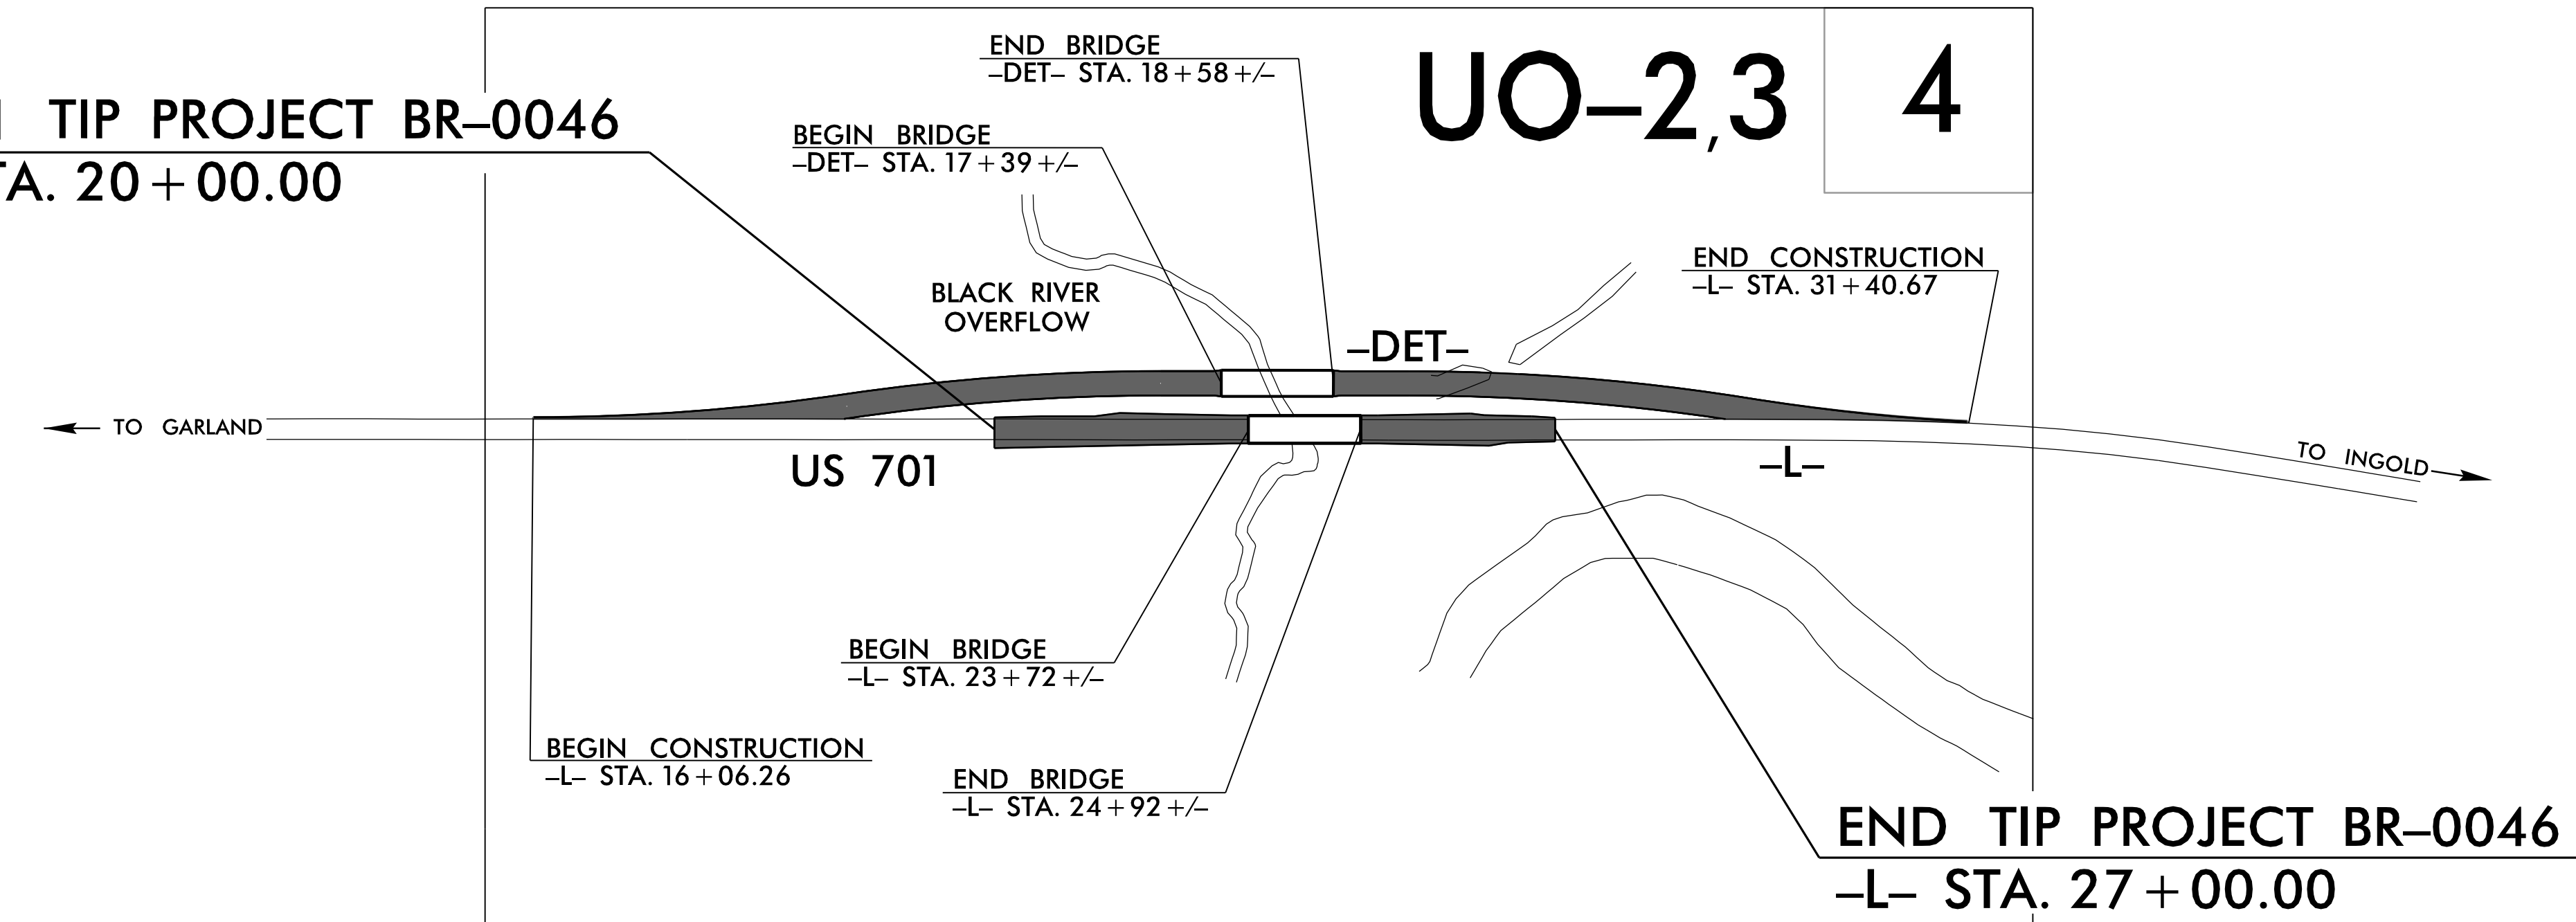

**END TIP PROJECT BR-0046**  
-L- STA. 27 + 00.00

**CONTRACT:**

**GRAPHIC SCALES**

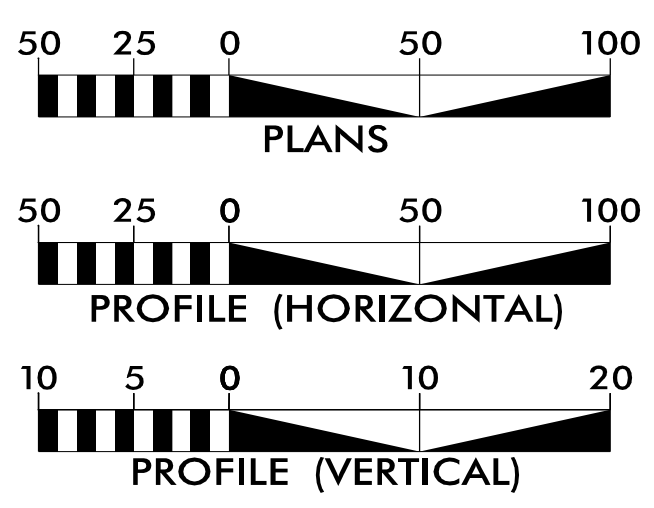

**INDEX OF SHEETS**

SHEET NO.:	DESCRIPTION:
UO-1	TITLE SHEET
UO-02 THRU UO-03	UBO PLAN SHEETS

**UTILITY OWNERS WITH CONFLICTS**

- (A) POWER - DUKE ENERGY
- (B) COMMUNICATION - CENTURYLINK
- (C) COMMUNICATION - STARVISION


PREPARED IN THE OFFICE OF:



**KCI**  
http://www.kci.com

KCI Associates of N.C., P.A.  
4505 Falls of Neuse Road, Suite 400  
Raleigh, NC 27609  
Phone (919) 783-9214  
Fax (919) 783-9266

**JOHN FAISON** UTILITY PROJECT MANAGER  
**DANIEL ALLEN** PROJECT UTILITY DESIGNER



**DIVISION OF HIGHWAYS  
UTILITIES UNIT**  
1555 MAIL SERVICES CENTER  
RALEIGH, NC 27699-1555  
PHONE (919) 707-6690  
FAX (919) 250-4151

**BO HEMPHILL, PE** EASTERN UTILITIES MANAGER  
**TANGA N. SAMPSON** REGIONAL UTILITY COORDINATOR  
**LARRY M. JAMES, JR.** SENIOR UTILITY COORDINATOR  
**ROY SUTTON** DIVISION UTILITY COORDINATOR

0-A R-2022  
M 2022 BR-00  
\$\$\$SERNAME\$\$\$  
Utilities 2 0 00 BR00 + U00 ts .d n