



150 140 130 120 110 100 90 80 70 60 50 40 30 20 10 0 10 20 30 40 50 60 70 80 90 100 110 120 130 140 150

END TIP PROJECT BR-0046 -L- STA. 27+00.00

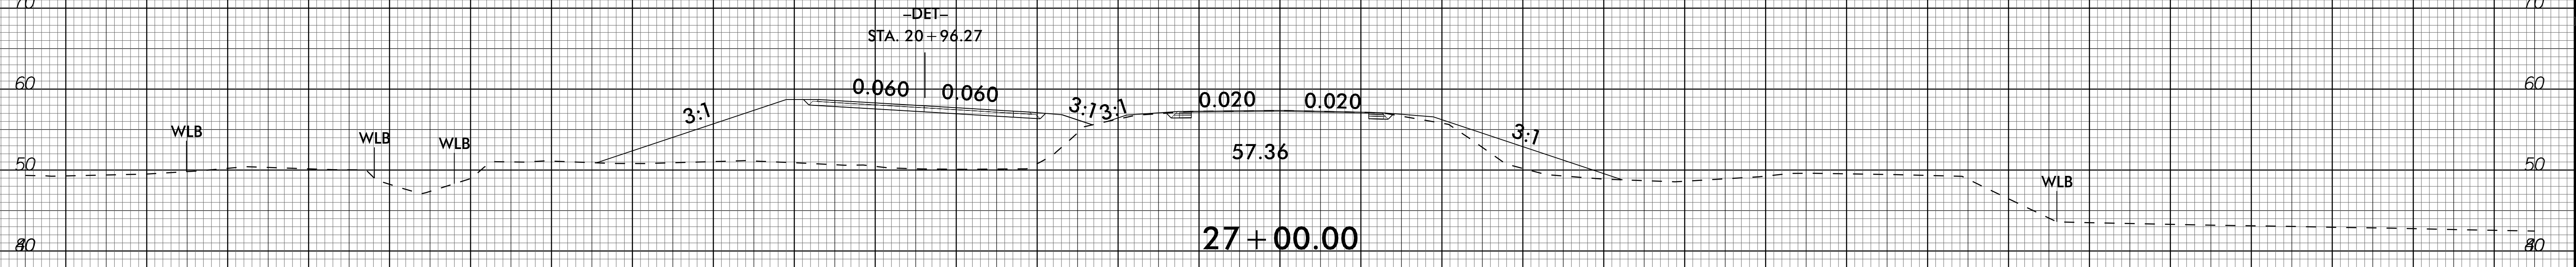


27+00.00

TIE -DR- STA. 20+46.18

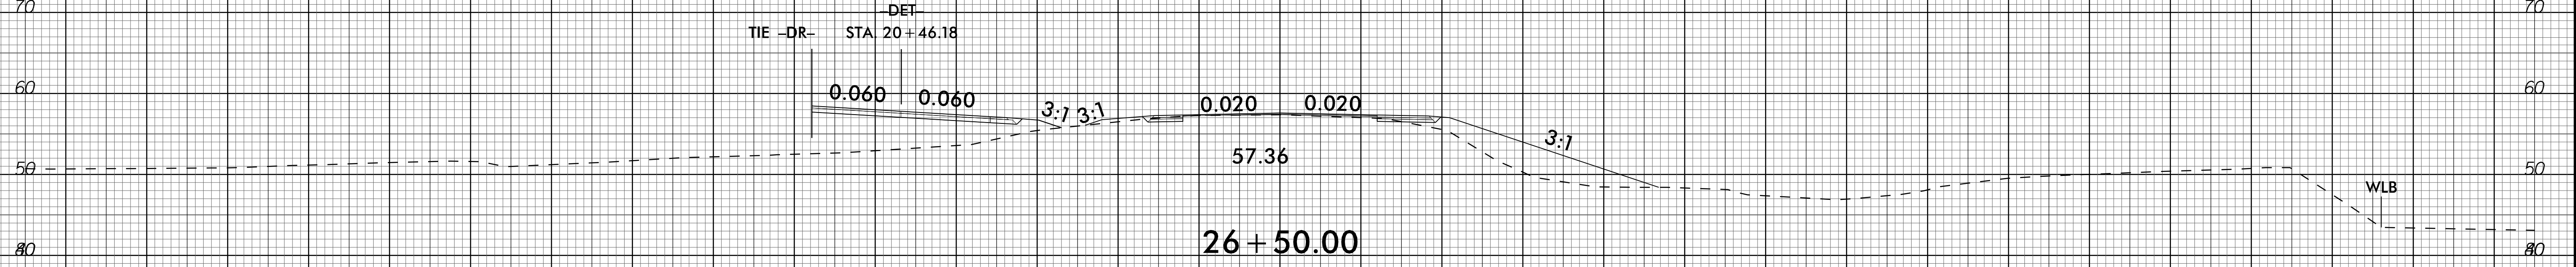


26+50.00

END ROCK PLATING  
26+00.00

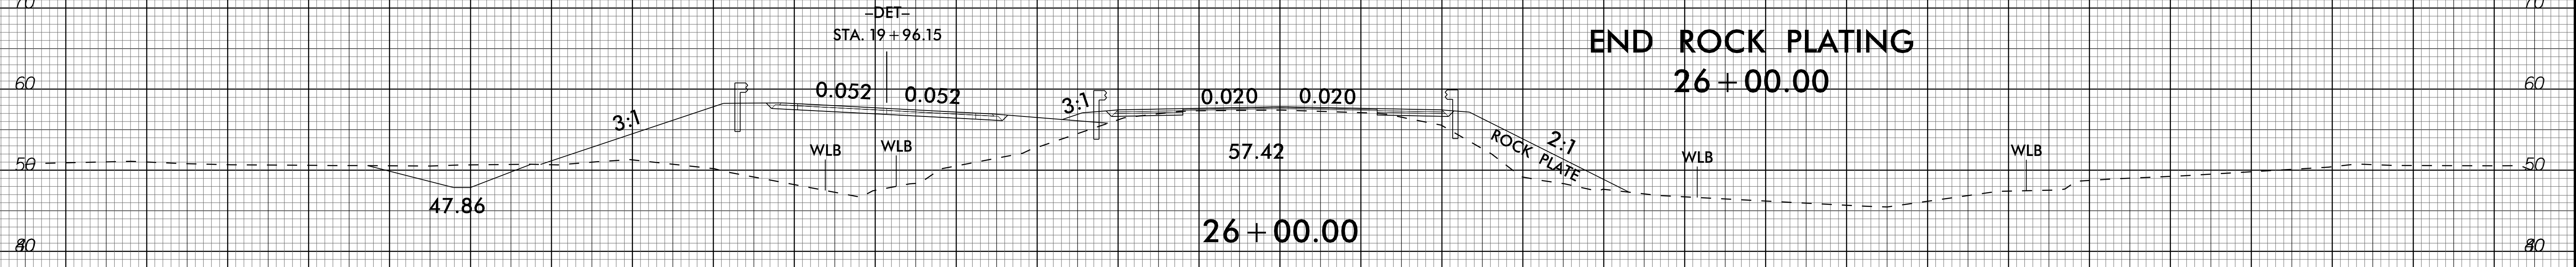

26+00.00

STA. 19+46.15

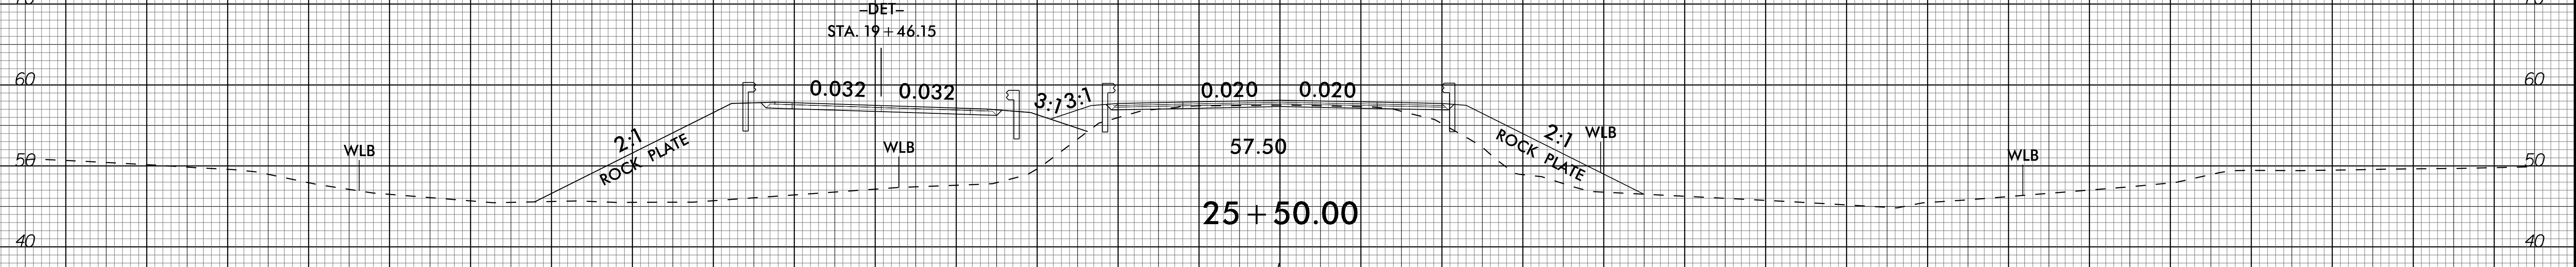

25+50.00