

09.08/99

TIP PROJECT: BR-0046


CONTRACT:

STATE OF NORTH CAROLINA
DIVISION OF HIGHWAYS

**UTILITIES BY OTHERS PLANS
SAMPSON COUNTY**

T.I.P. NO.	SHEET NO.
BR-0046	UO-1


NOTE:
ALL UTILITY WORK SHOWN ON THIS SHEET WILL BE DONE BY OTHERS. NO PAYMENT WILL BE MADE TO THE CONTRACTOR FOR UTILITY WORK SHOWN ON THIS SHEET.

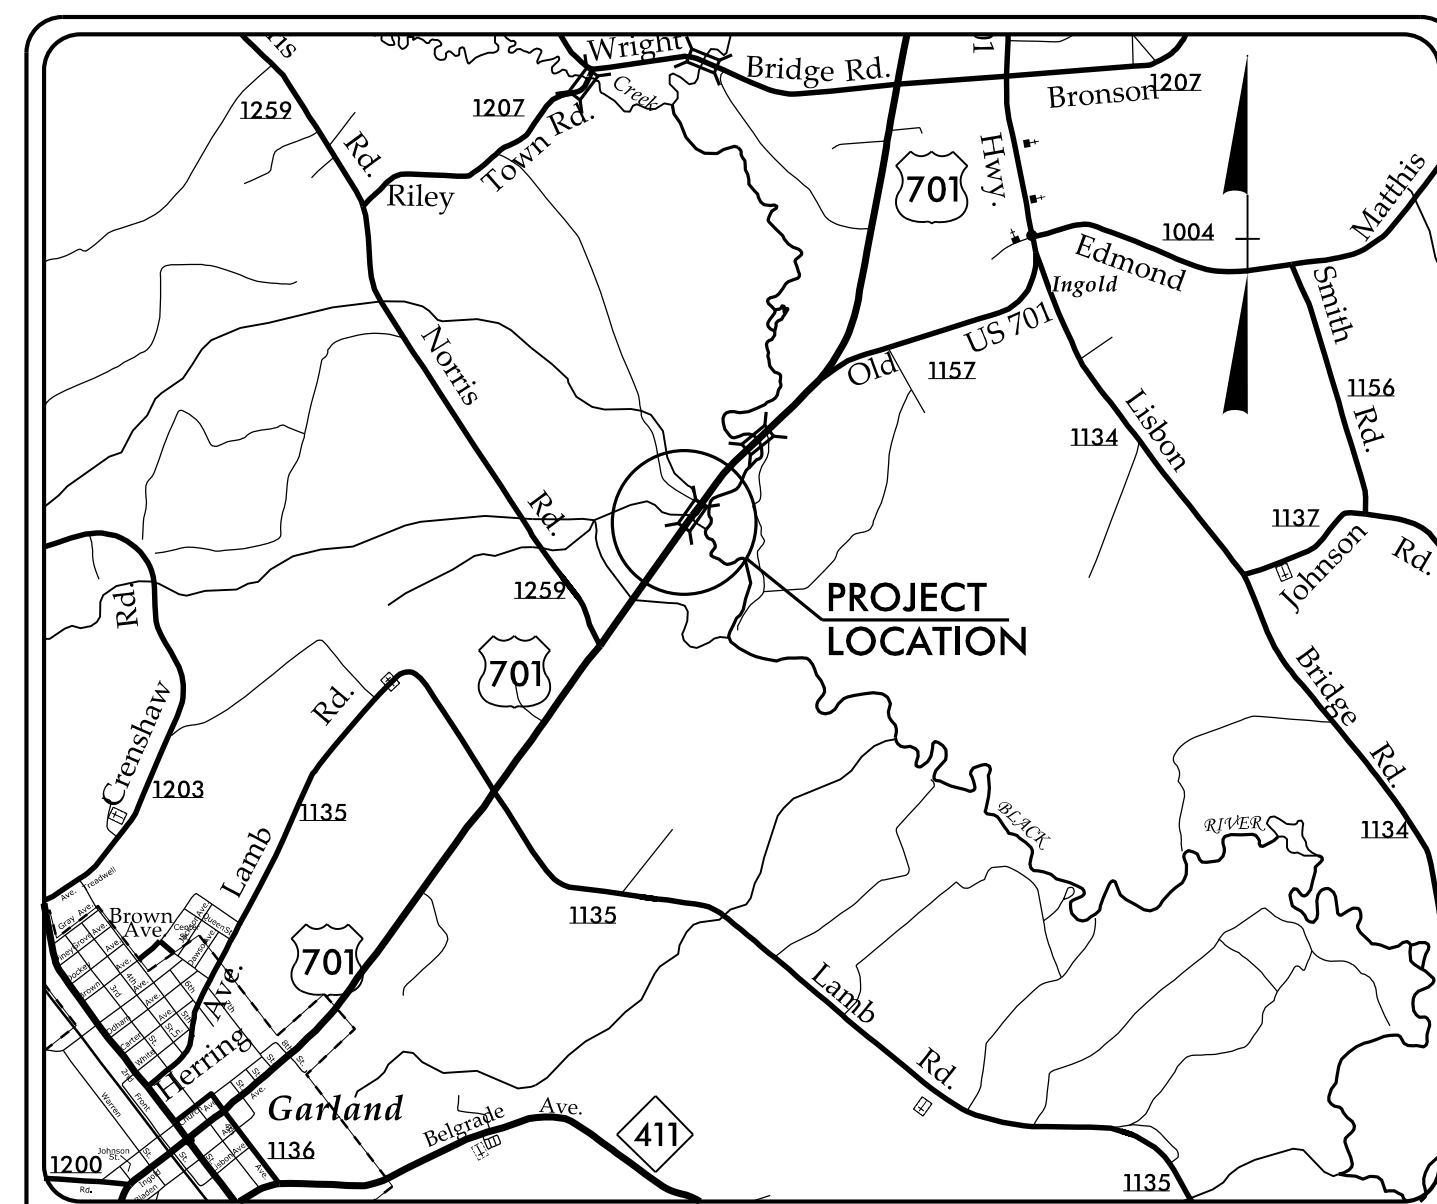

VICINITY MAP


LOCATION: BRIDGE #22 ON US 701 OVER BLACK RIVER OVERFLOW

TYPE OF WORK: RELOCATION OF AERIAL COMMUNICATION & POWER FACILITIES

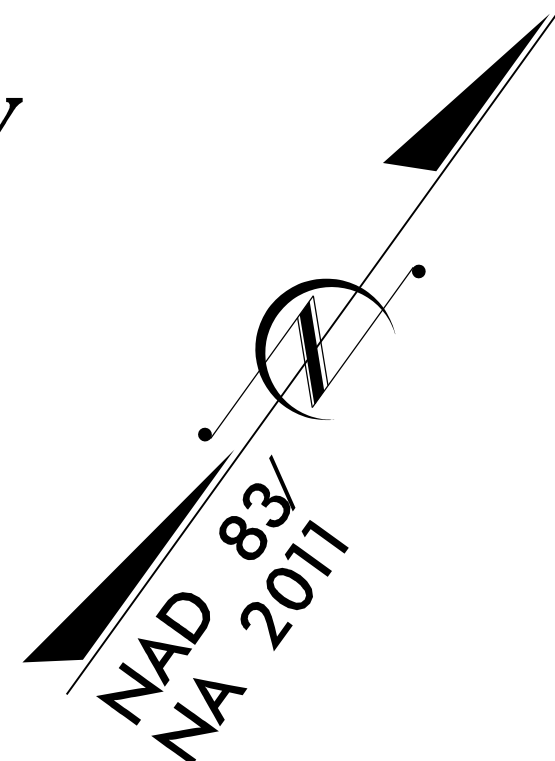


BEGIN TIP PROJECT BR-0046
-L- STA. 20 + 00.00

UO-2,3 4

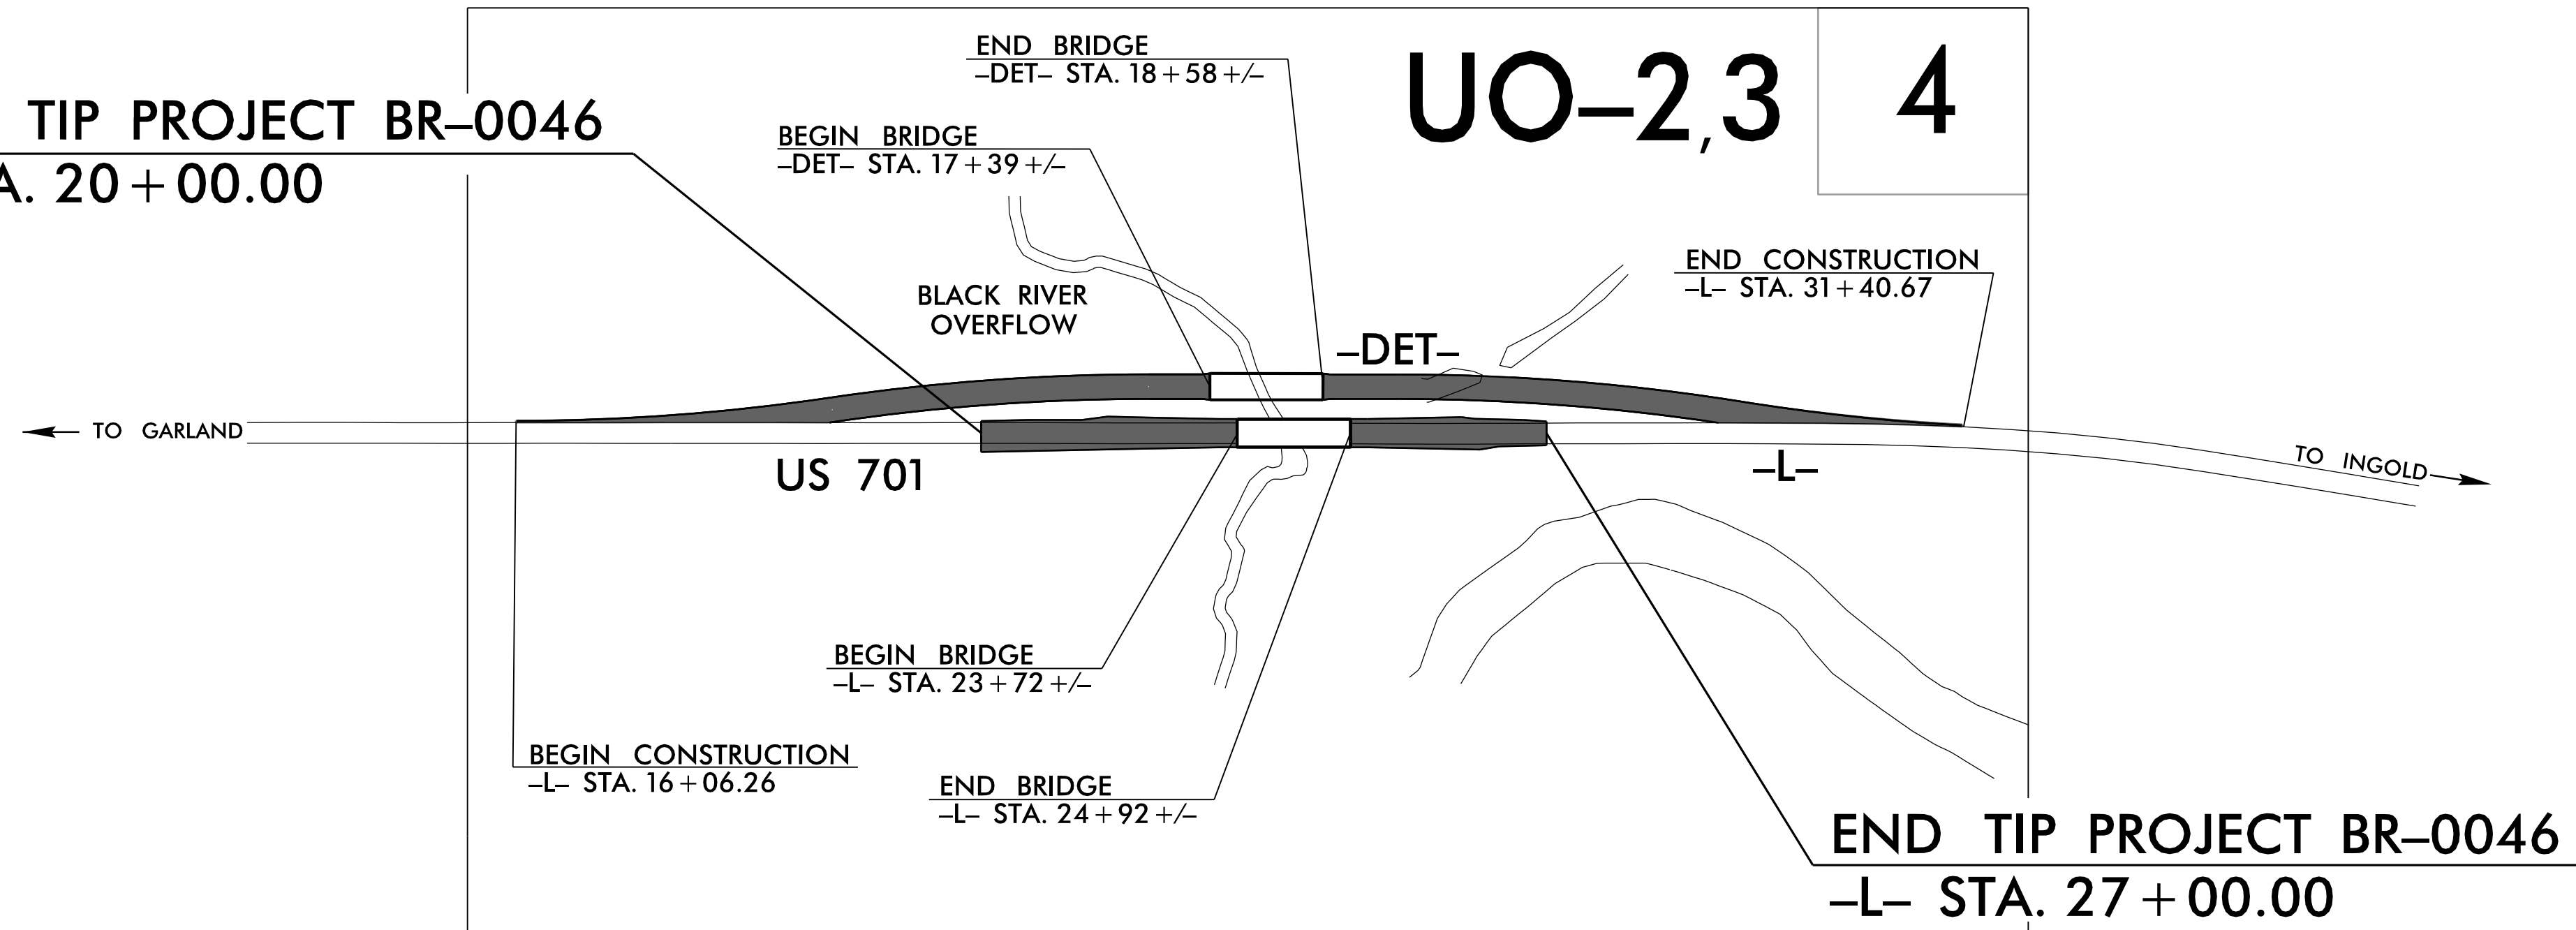

GRAPHIC SCALES

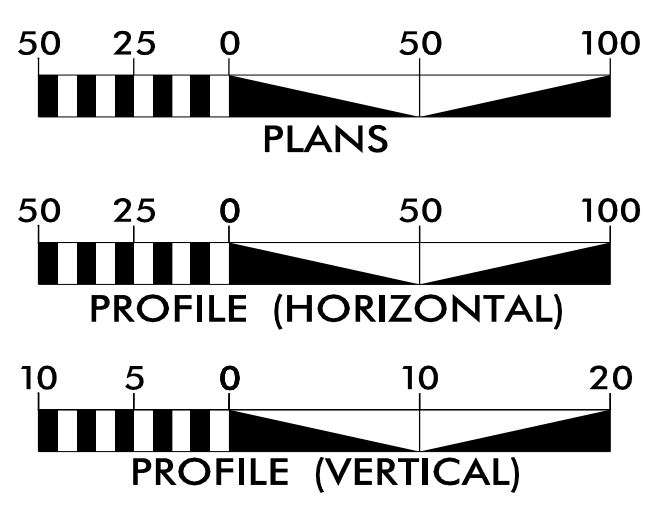

INDEX OF SHEETS

SHEET NO.:	DESCRIPTION:
UO-1	TITLE SHEET
UO-02 THRU UO-03	UBO PLAN SHEETS

UTILITY OWNERS WITH CONFLICTS


- (A) POWER - DUKE ENERGY
- (B) COMMUNICATION - CENTURYLINK
- (C) COMMUNICATION - STARVISION

PREPARED IN THE OFFICE OF:



KCI Associates of N.C., P.A.
4505 Falls of Neuse Road, Suite 400
Raleigh, NC 27609
Phone (919) 783-9214
Fax (919) 783-9266

JOHN FAISON UTILITY PROJECT MANAGER
DANIEL ALLEN PROJECT UTILITY DESIGNER

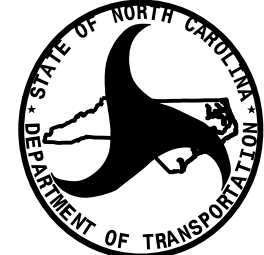

**DIVISION OF HIGHWAYS
UTILITIES UNIT**
1555 MAIL SERVICES CENTER
RALEIGH, NC 27699-1555
PHONE (919) 707-6690
FAX (919) 250-4151

BO HEMPHILL, PE EASTERN UTILITIES MANAGER
TANGA N. SAMPSON REGIONAL UTILITY COORDINATOR
LARRY M. JAMES, JR. SENIOR UTILITY COORDINATOR
ROY SUTTON DIVISION UTILITY COORDINATOR

0-A R-2022 M 2022 BR-00 Utilities 2 0 00 BR00 + U00 ts .d n
\$\$\$\$\$SERNAME\$\$\$\$\$

UTILITIES BY OTHERS


NOTE:
 ALL PROPOSED UTILITY WORK SHOWN ON THIS SHEET WILL BE DONE BY OTHERS. NO PAYMENT WILL BE MADE TO THE CONTRACTOR FOR PROPOSED UTILITY WORK SHOWN ON THIS SHEET.

MATCHLINE -L- STA. 17+41.00
SEE INSET A

MATCHLINE -L- STA. 17+41.00

BEGIN TIP PROJECT BR-0046
BEGIN MILL & OVERLAY
-L- STA. 20+00.00


END TIP PROJECT BR-0046
-L- STA. 27+00.00

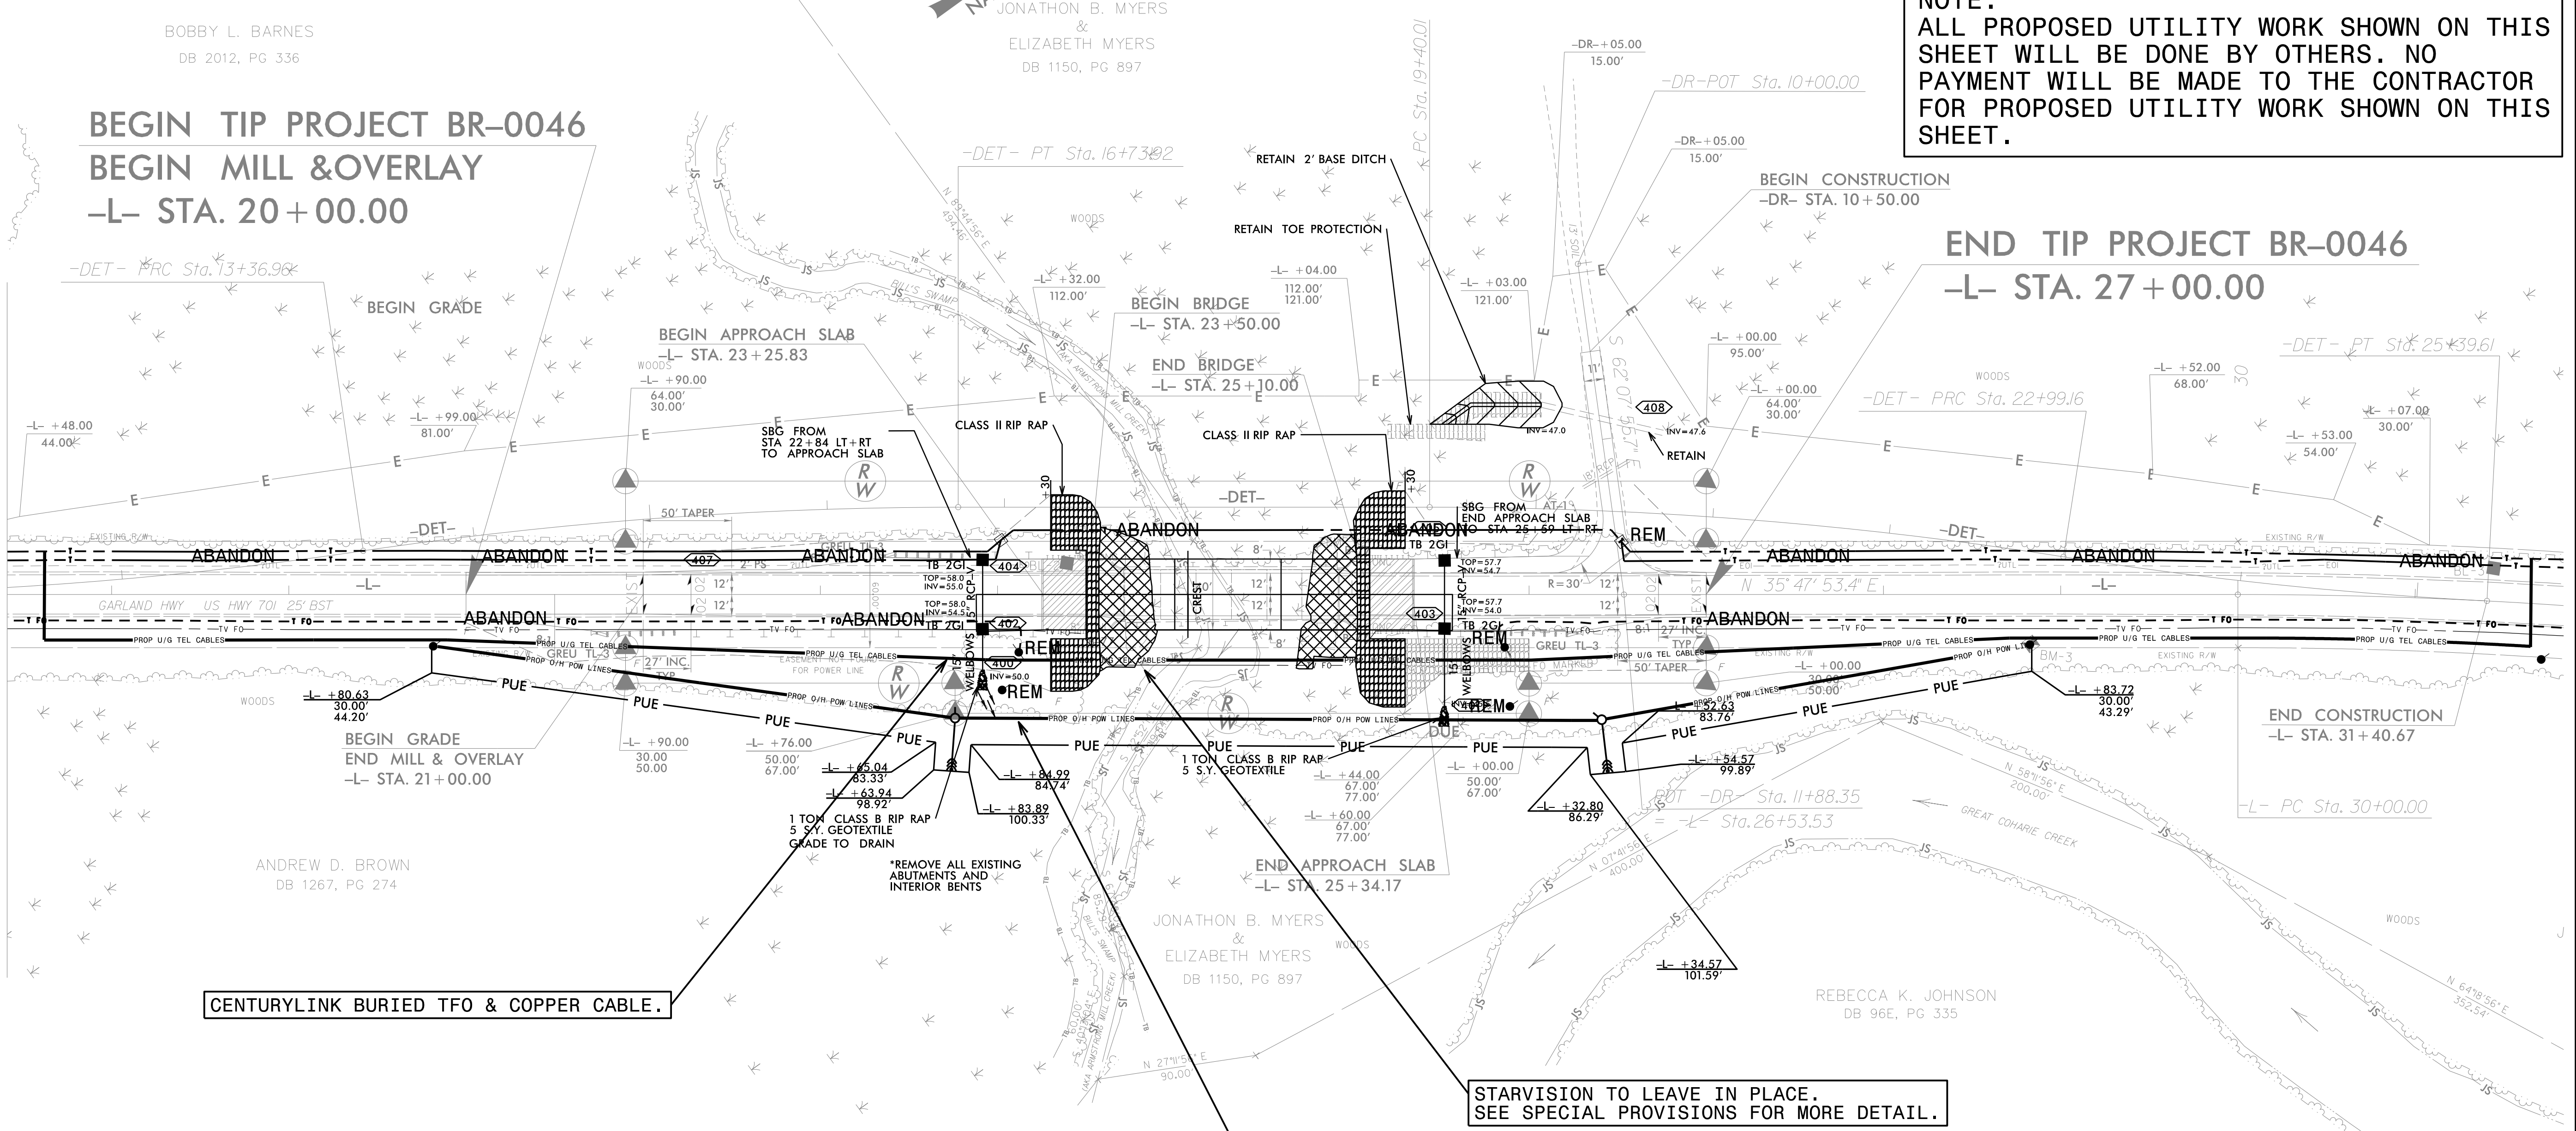

ANDREW D. BROWN
DB 1267, PG 274

JONATHON B. MYERS & ELIZABETH MYERS
DB 1150, PG 897

REBECCA K. JOHNSON
DB 96E, PG 335

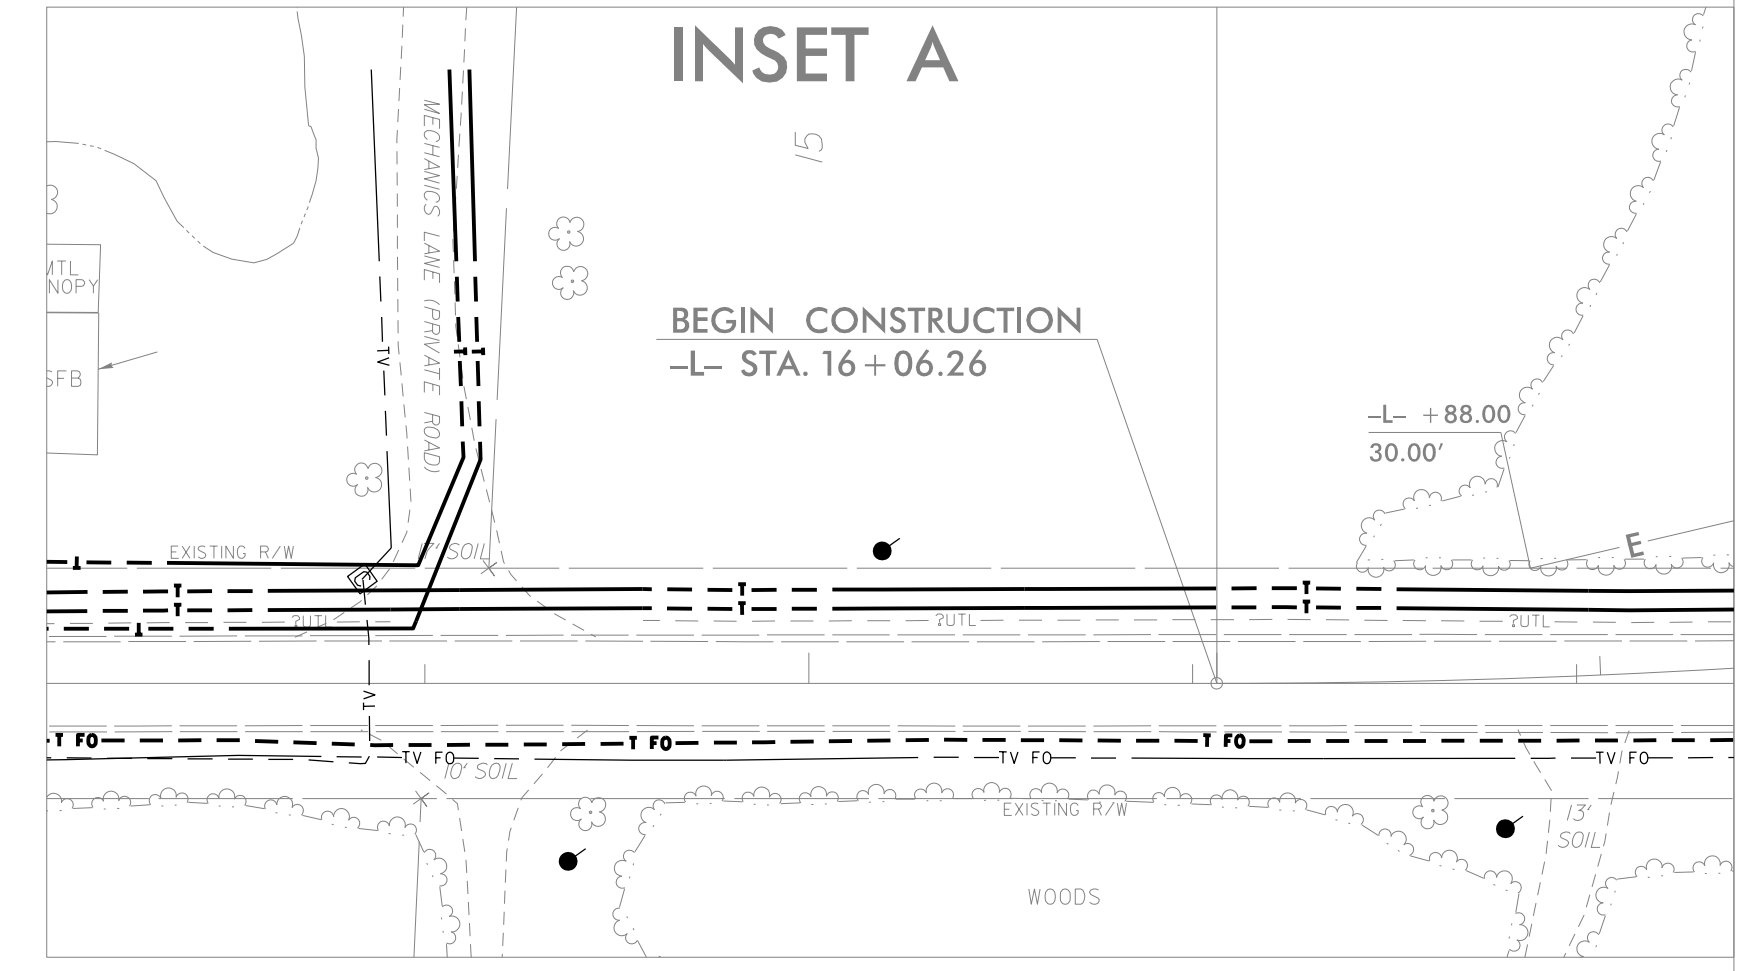

BOBBY L. BARNES
DB 2012, PG 336

JONATHON B. MYERS & ELIZABETH MYERS
DB 1150, PG 897

8/17/99
14-SEP-2023 12:39
M:\2023\23-0012801-BR-0046\Utilities\2300-002-BR0046_RdJ04_U002_psh.dgn

