




**TRIANGULAR ISLAND  
WITH CUT THROUGH  
TYPE 6**

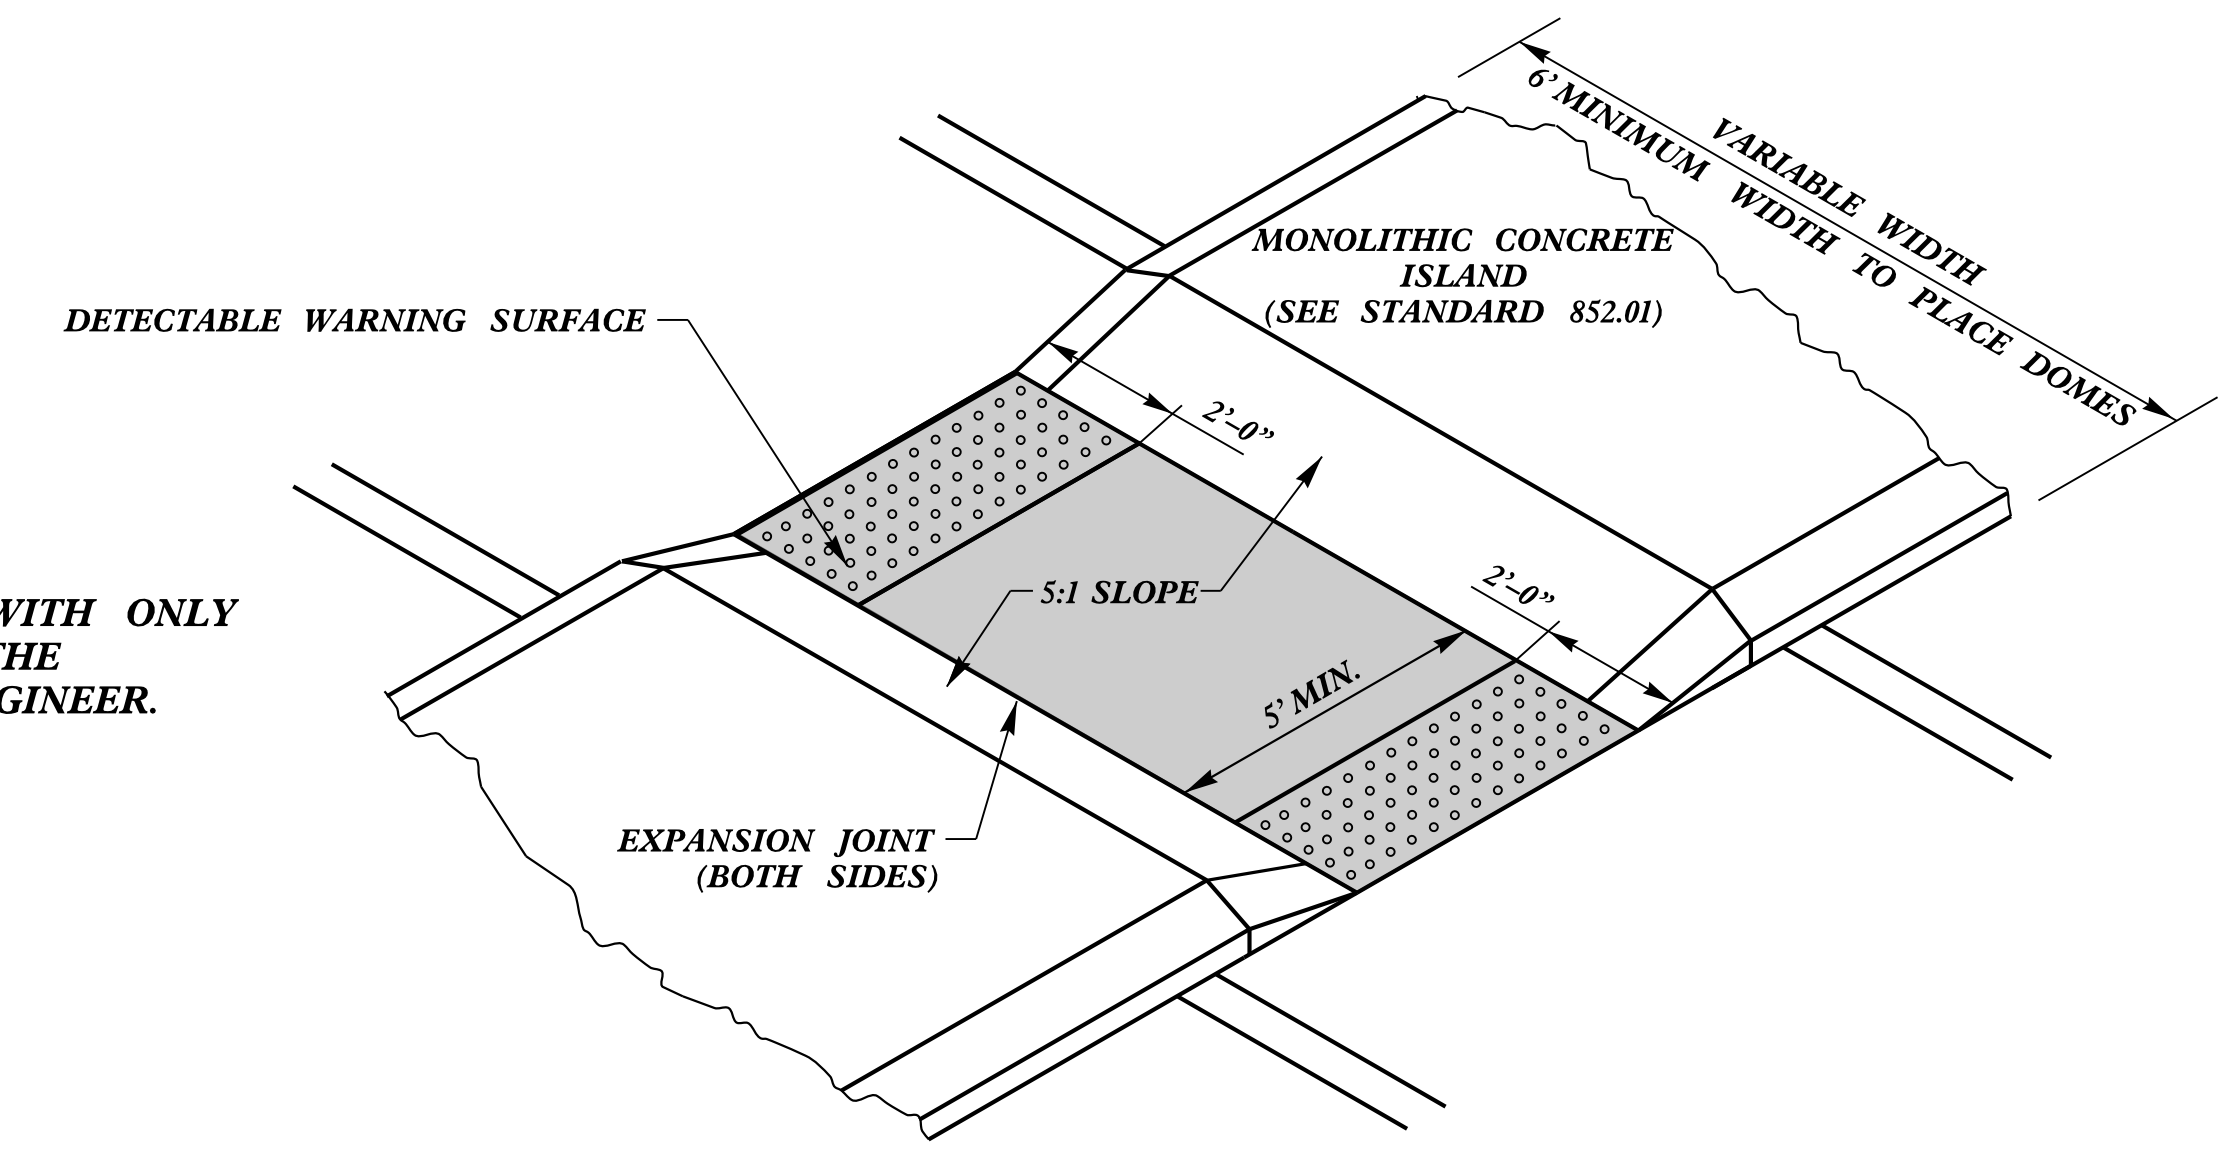




**MEDIAN ISLAND  
WITH CUT THROUGH  
TYPE 7**

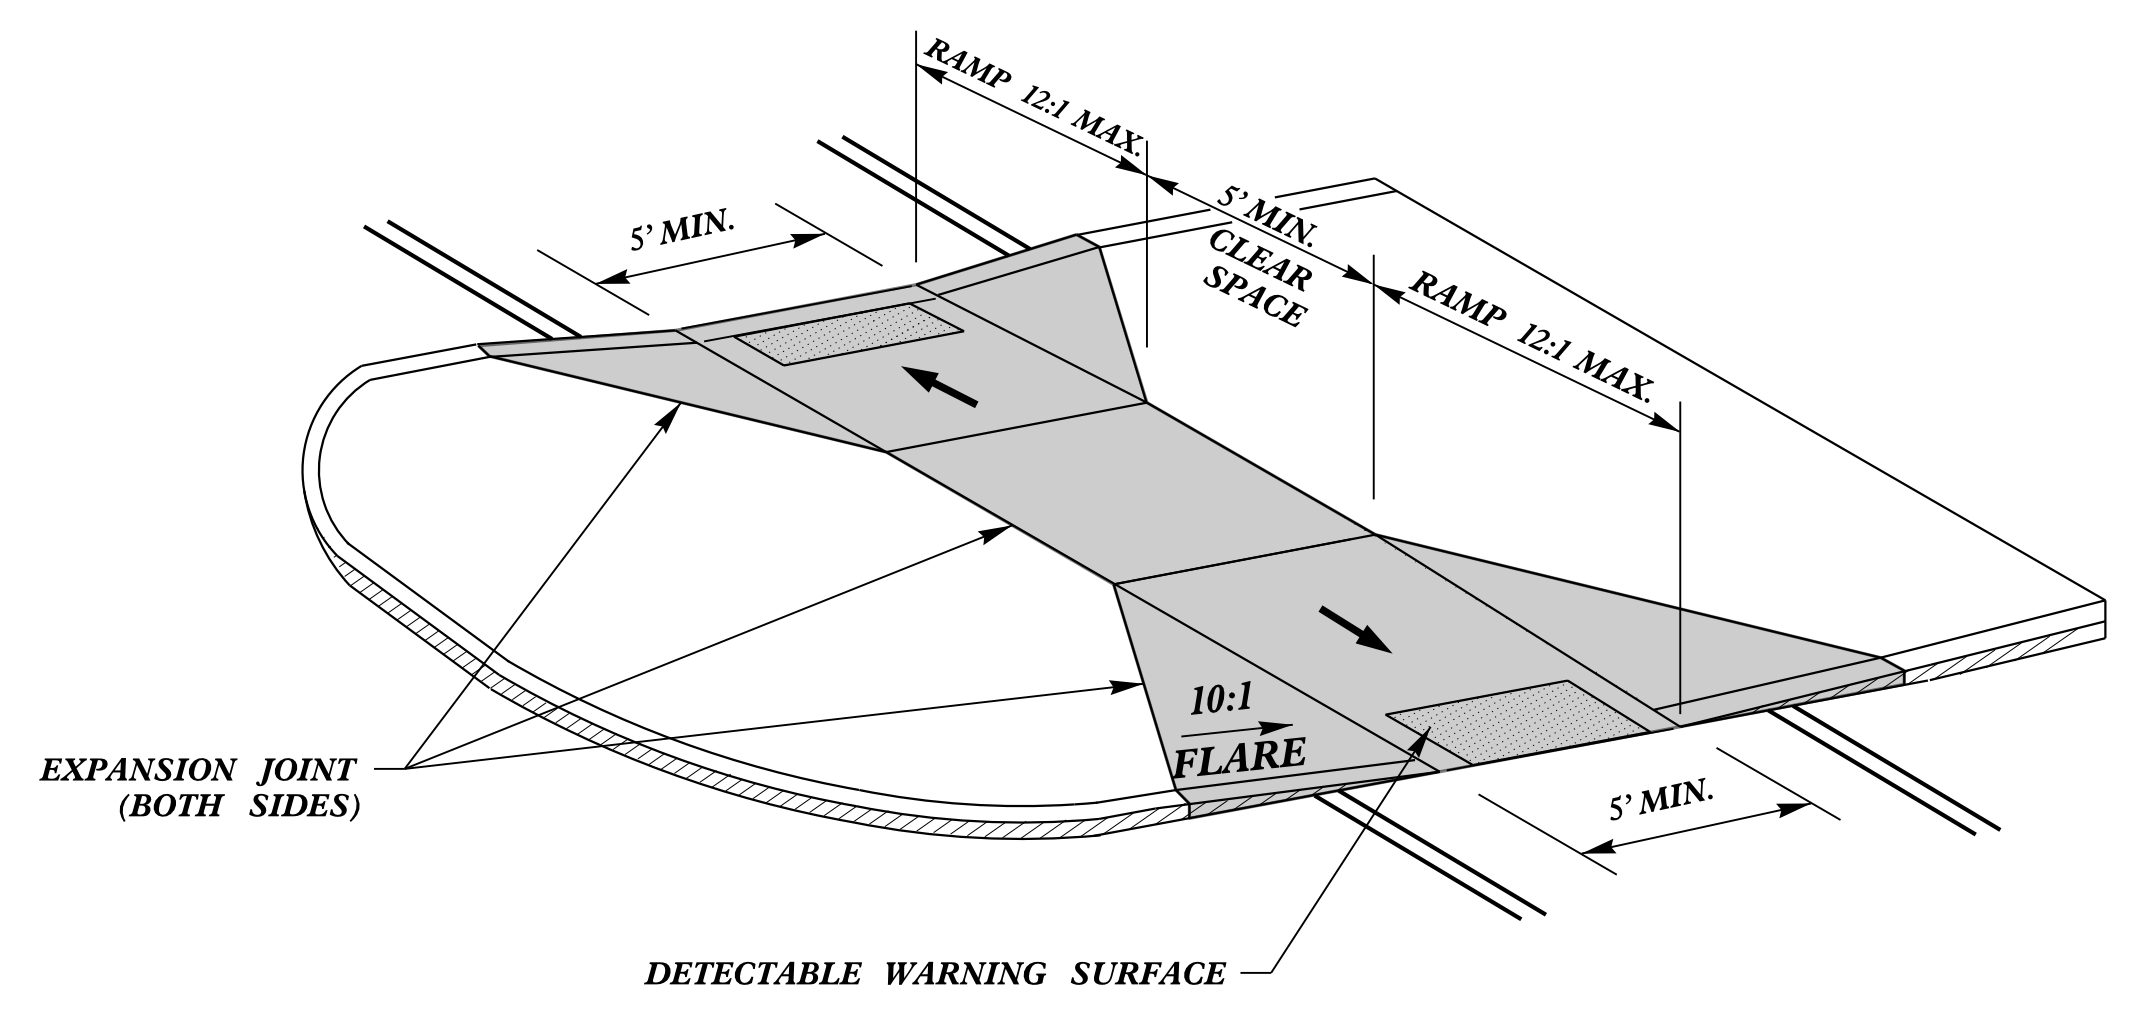

**MEDIAN ISLAND  
CURB RAMPS  
TYPE 8**

 PAY LIMITS FOR 2 OR 3 CURB RAMPS  
(CALCULATE BASED ON NUMBER OF  
SETS OF DETECTABLE WARNING SURFACES)

**NOTES:**  
 DETECTABLE WARNING SURFACE SHALL COVER 2'-0" LENGTH AND FULL WIDTH OF THE RAMP FLOOR AS SHOWN ON THE DETAILS.  
 DETECTABLE WARNING SURFACE SHALL CONTRAST VISIBLY WITH ADJOINING SURFACE, EITHER LIGHT-ON-DARK, OR DARK-ON-LIGHT SEQUENCE COVERING THE ENTIRE RAMP.

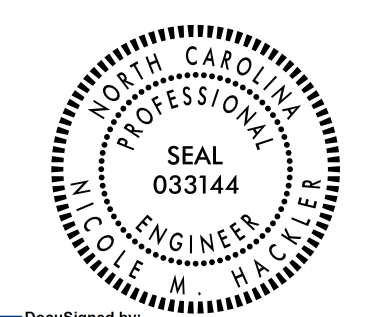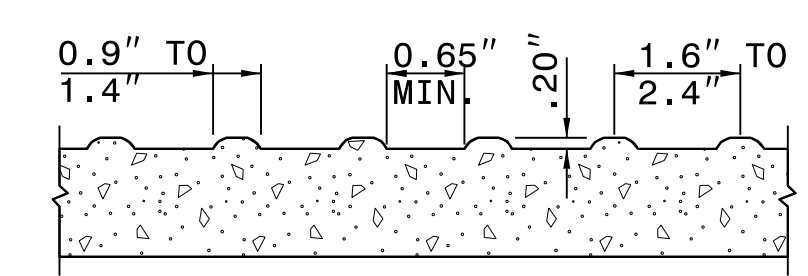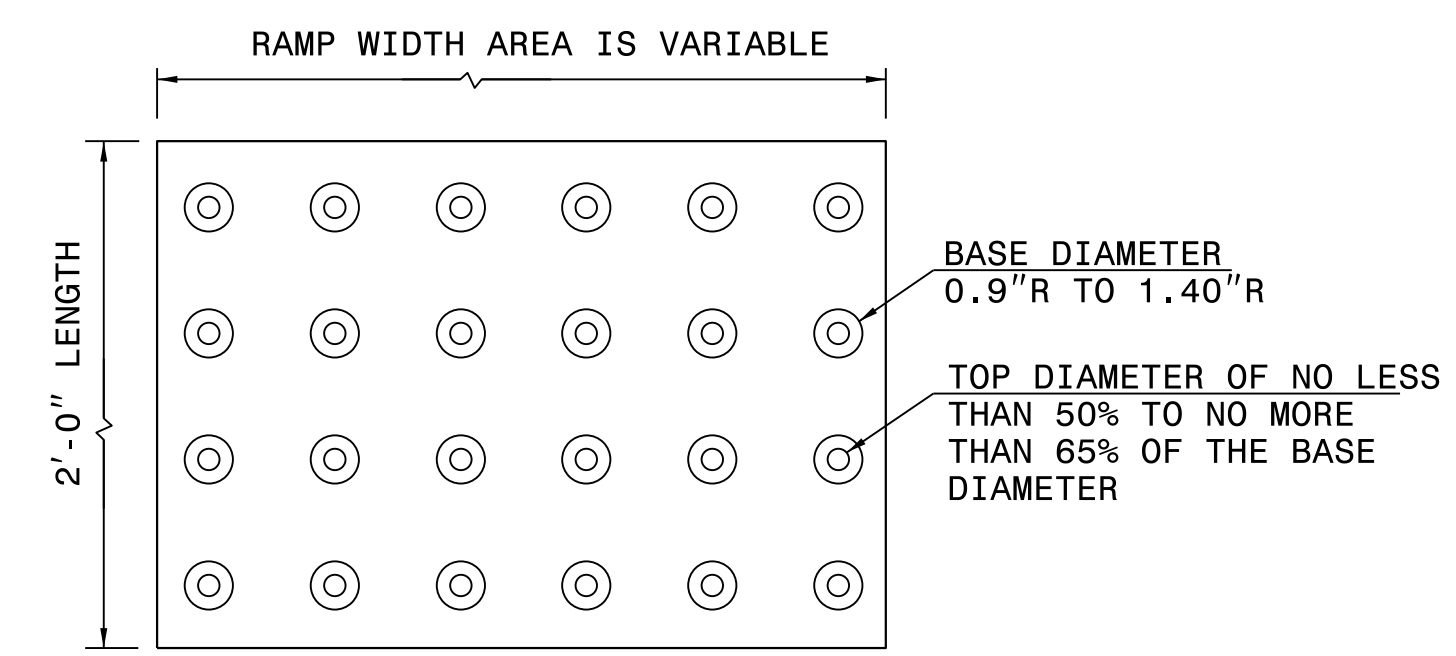

DocuSigned by:  
 Nicole M. Heckler/2023  
 588432303416405

DOCUMENT NOT CONSIDERED FINAL  
 UNLESS ALL SIGNATURES COMPLETED

**DETECTABLE WARNING SURFACE**

<b>CONTRACT STANDARDS AND DEVELOPMENT UNIT</b>	
Office 919-707-6950 FAX 919-250-4119	
<b>CURB RAMP TYPE 6, 7 &amp; 8</b>	
ORIGINAL BY: K KEMPF	DATE: 07-30-23
MODIFIED BY:	DATE:
CHECKED BY:	DATE:
FILE SPEC.:	

30-JUN-2023 13:02  
 S:\Contracts\2018 Standard Drawings\2018 Curb Ramps Details\type 7.dgn  
 \$\$\$USERNAME\$\$\$