
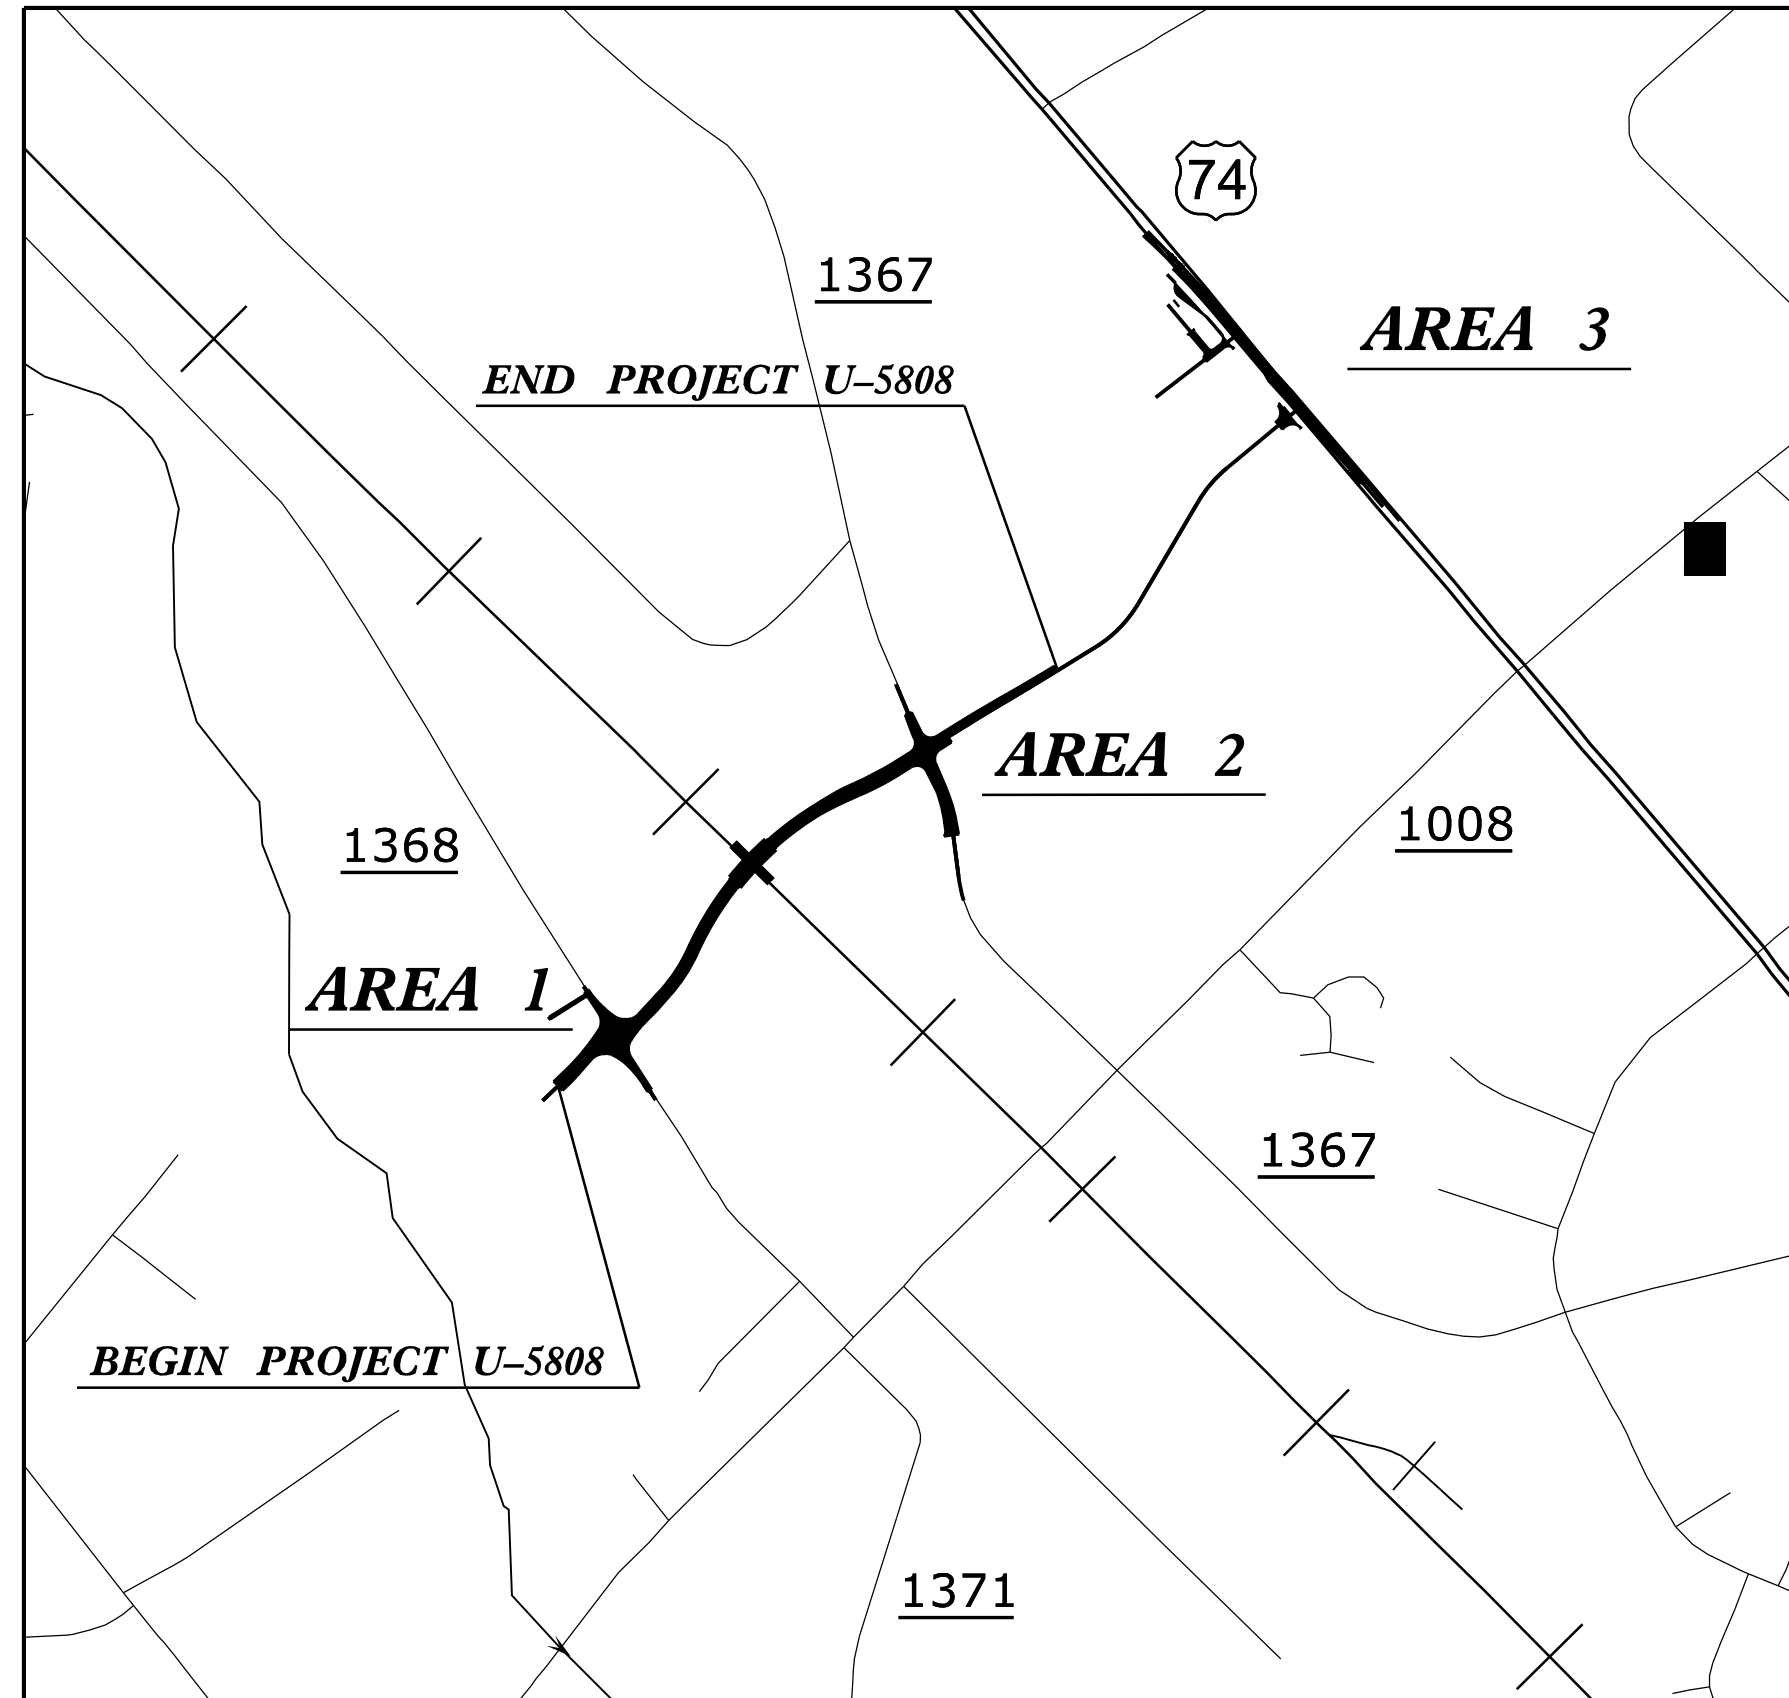


STATE OF NORTH CAROLINA
DIVISION OF HIGHWAYS

TRANSPORTATION MANAGEMENT PLAN

UNION COUNTY

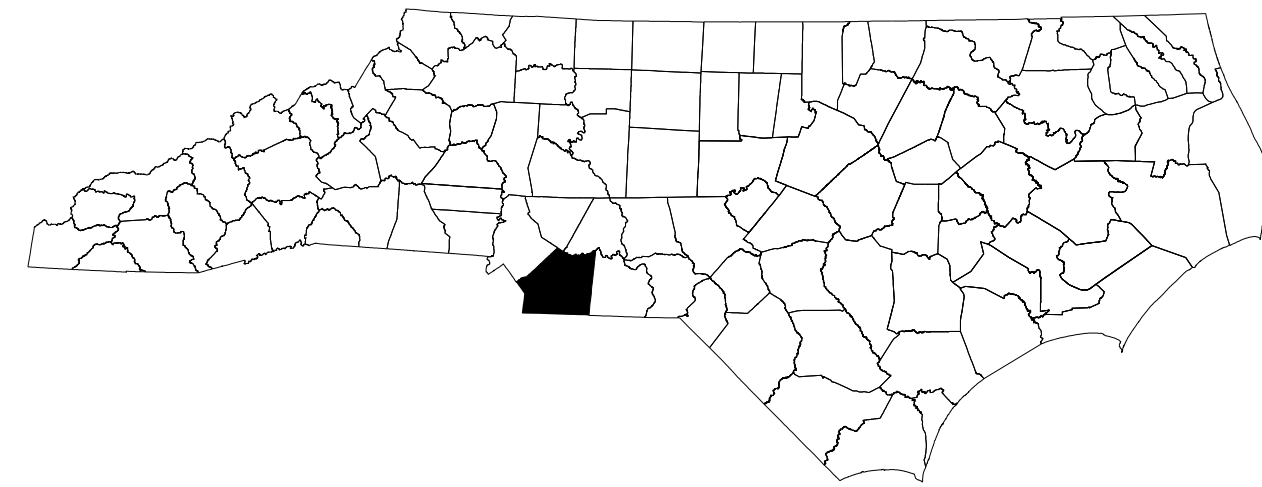

INDEX OF SHEETS


SHEET NO.	TITLE
TMP-1	TITLE SHEET, VICINITY MAP AND INDEX OF SHEETS
TMP-1A	LIST OF APPLICABLE ROADWAY STANDARD DRAWINGS AND LEGEND
TMP-2	TRANSPORTATION OPERATIONS PLAN: GENERAL NOTES AND MANAGEMENT STRATEGIES
TMP-3	AREA 1, 2 AND 3 TEMPORARY TRAFFIC CONTROL PHASING
TMP-4	AREA 1 PHASE I DETAIL SHEET
TMP-5	AREA 1 PHASE II DETAIL SHEET
TMP-6	AREA 2 PHASE I DETAIL SHEET
TMP-7	AREA 2 PHASE II DETAIL SHEET
TMP-8	AREA 3 PHASE I DETOUR SHEET
TMP-9	AREA 3 PHASE I DETAIL SHEET
TMP-10	AREA 3 PHASE II DETAIL SHEET

SHEET NO.
TMP-1

U-5808

TIP PROJECT:

DOCUMENT NOT CONSIDERED FINAL
UNLESS ALL SIGNATURES COMPLETED

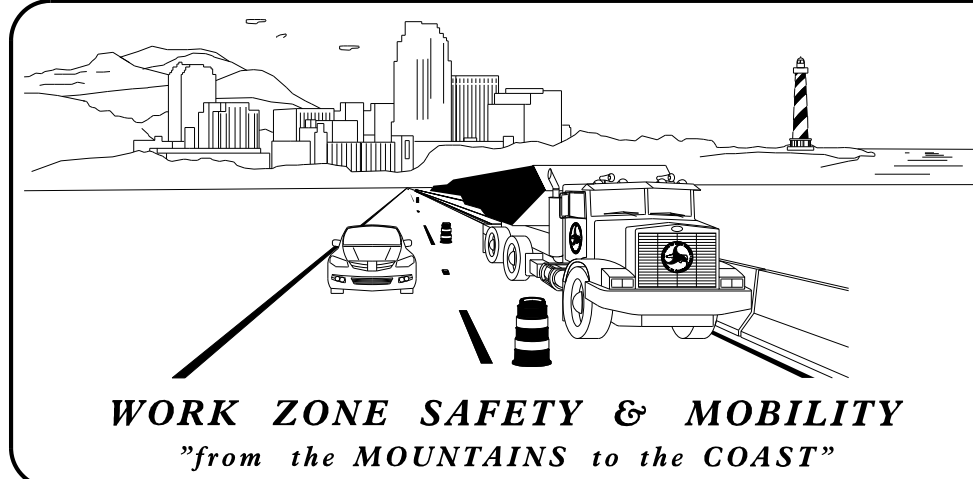


PLANS PREPARED BY:

RICK DECOLA, PE
PROJECT ENGINEER
SURAJ SANGHANI, PE
PROJECT DESIGN ENGINEER

NCDOT CONTACTS:


YANNY MA, PE
DIVISION 10 DM-STIP
PROJECT ENGINEER

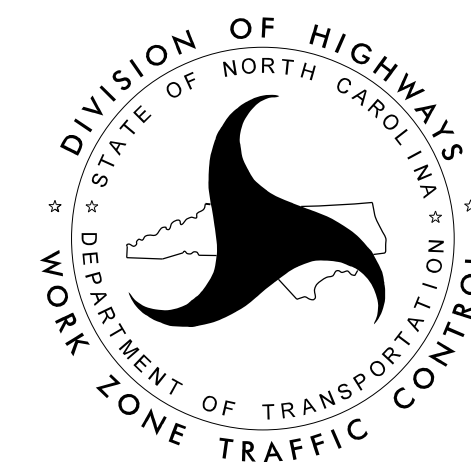

PLANS PREPARED BY:

Mead&Hunt

111 E. Hargett Street, Suite 300
Raleigh, North Carolina 27601
919-714-8670 | meadhunt.com
NC License No. F-1235

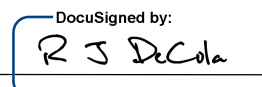APPROVED: 
DATE: 10/9/2023

SEAL

