
## ROADWAY STANDARD DRAWINGS

THE FOLLOWING ROADWAY STANDARDS AS SHOWN IN "ROADWAY STANDARD DRAWINGS" -N.C. DEPARTMENT OF TRANSPORTATION - RALEIGH, N.C., DATED JANUARY 2018 ARE APPLICABLE TO THIS PROJECT AND BY REFERENCE HEREBY ARE CONSIDERED A PART OF THESE PLANS:

STD. NO.	TITLE
$\begin{array}{c} 1101.01\\ 1101.02\\ 1101.02\\ 1101.04\\ 1101.05\\ 1101.11\\ 1110.01\\ 1110.02\\ 1115.01\\ 1130.01\\ 1135.01\\ 1135.01\\ 1145.01\\ 1145.01\\ 1145.01\\ 1180.01\\ 1205.01\\ 1205.02\\ 1205.04\\ 1205.08\\ 1205.08\\ 1205.14\end{array}$	WORK ZONE WARNING SIGNS TEMPORARY LANE CLOSURES TEMPORARY SHOULDER CLOSURES WORK ZONE VEHICLE ACCESSES TRAFFIC CONTROL DESIGN TABLES STATIONARY WORK ZONE SIGNS PORTABLE WORK ZONE SIGNS FLASHING ARROW BOARDS DRUMS CONES BARRICADES
1250.01	RAISED PAVEMENT MARKINGS - SUPERSTREETS RAISED PAVEMENT MARKERS - INSTALLATION SPACING RAISED PAVEMENT MARKERS - (PERMANENT AND TEMPORAN

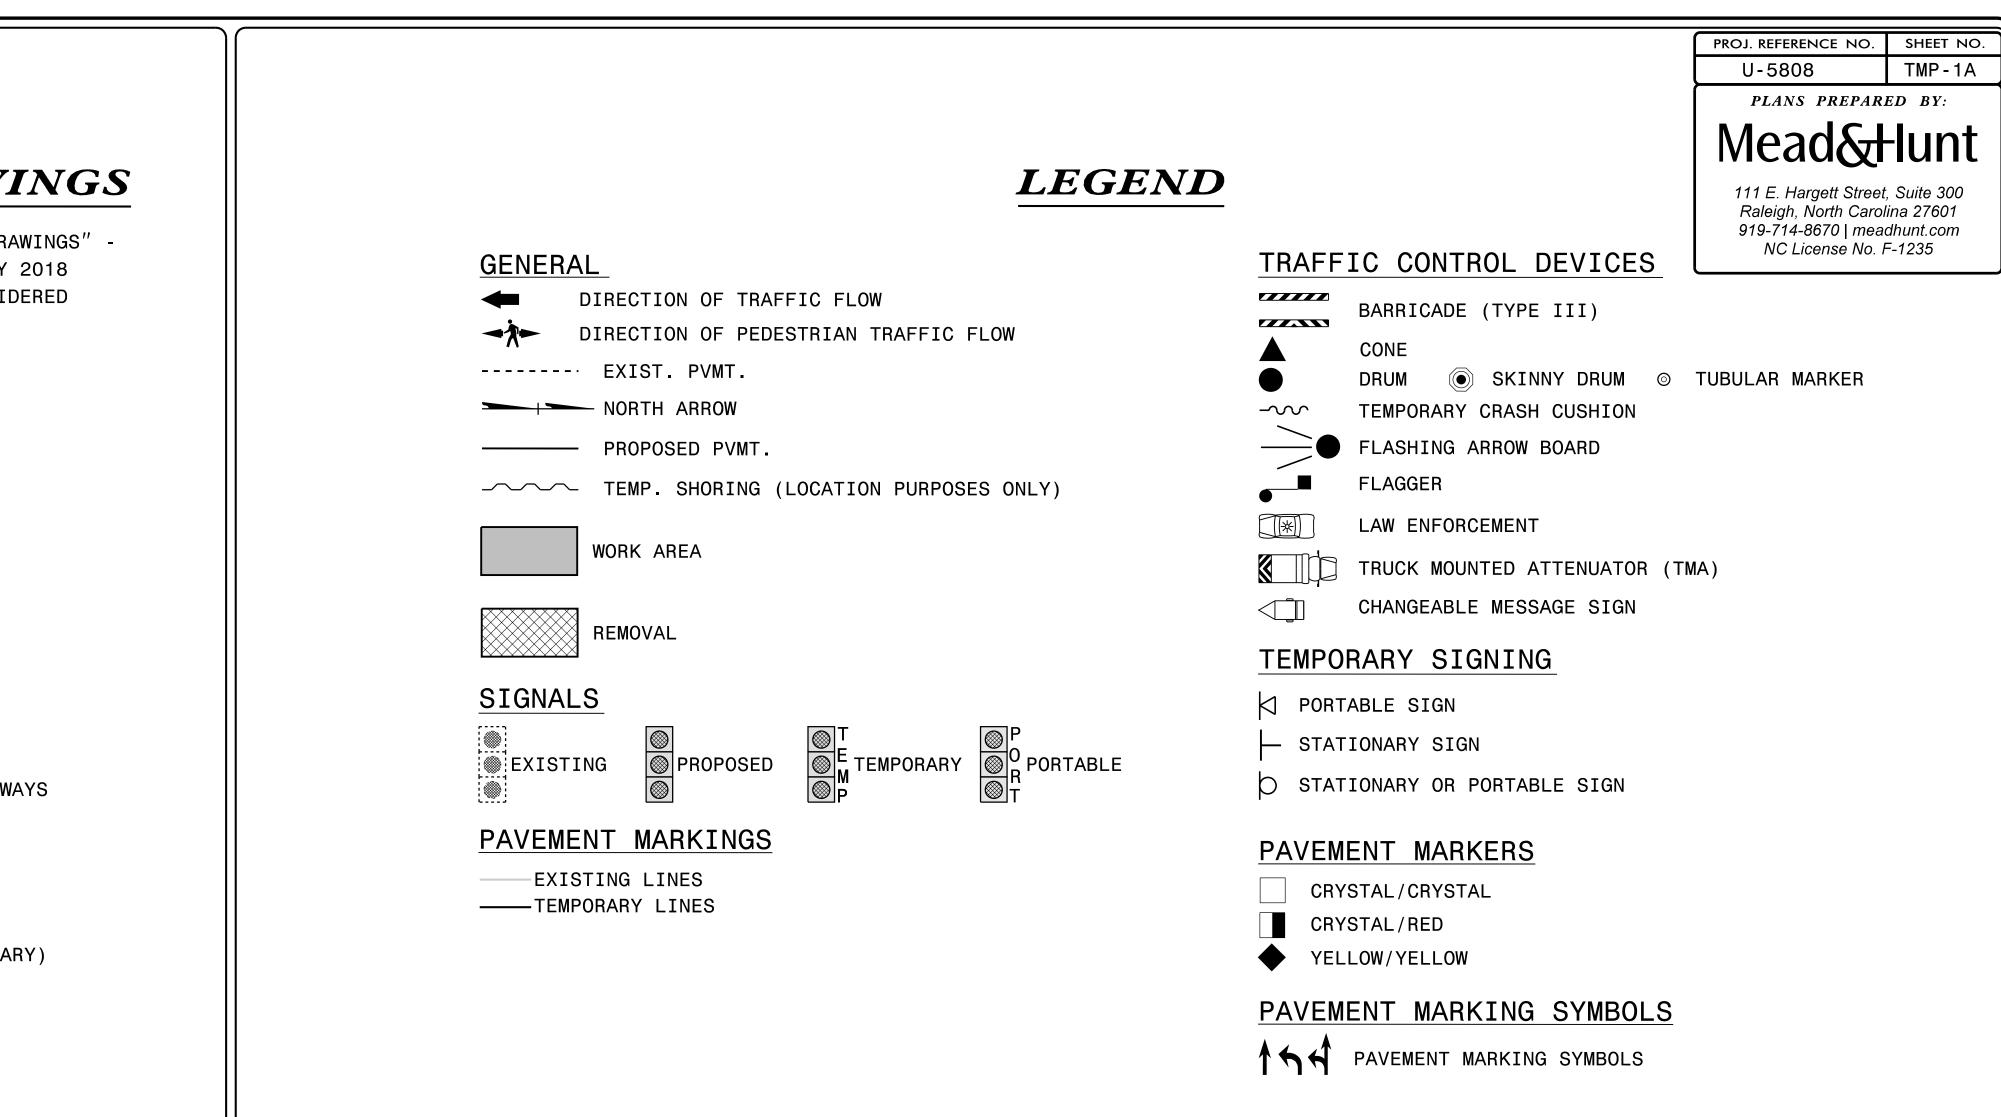


## TEMPORARY PAVEMENT MARKINGS

P1	PAINT -	WHITE EDGELINE
P2	PAINT -	WHITE SOLID LAN
P4	PAINT -	3 FT 9FT./ SP
P11	PAINT -	YELLOW SINGLE C
P13	PAINT -	YELLOW DOUBLE C
P61	PAINT -	WHITE STOPBAR (
P70	PAINT -	LEFT TURN ARROW
P71	PAINT -	RIGHT TURN ARRO

DOCUMENT UNLESS ALL			
S	SEAL		A CHART
DATE: <u>10/9/2023</u>			
	EF1	1546D	F704F4A4
APPROVED:	2	Z	DeCola
	Doc	cuSig	ned by:

```
(4″)
NE LINE (4'')
WHITE MINISKIP (4")
CENTER (4")
CENTER (4")
(24″)
M/
```

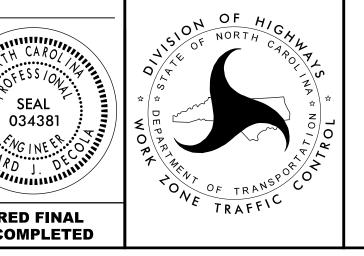

## ROADWAY STANDARD DRAWINGS & LEGEND