


PROJECT REFERENCE NO. U-5808

New Aerial Splice Enclosure S–1 US 74 (E Independence Blvd) at Westbound U–Turn Sig ID 10–2426

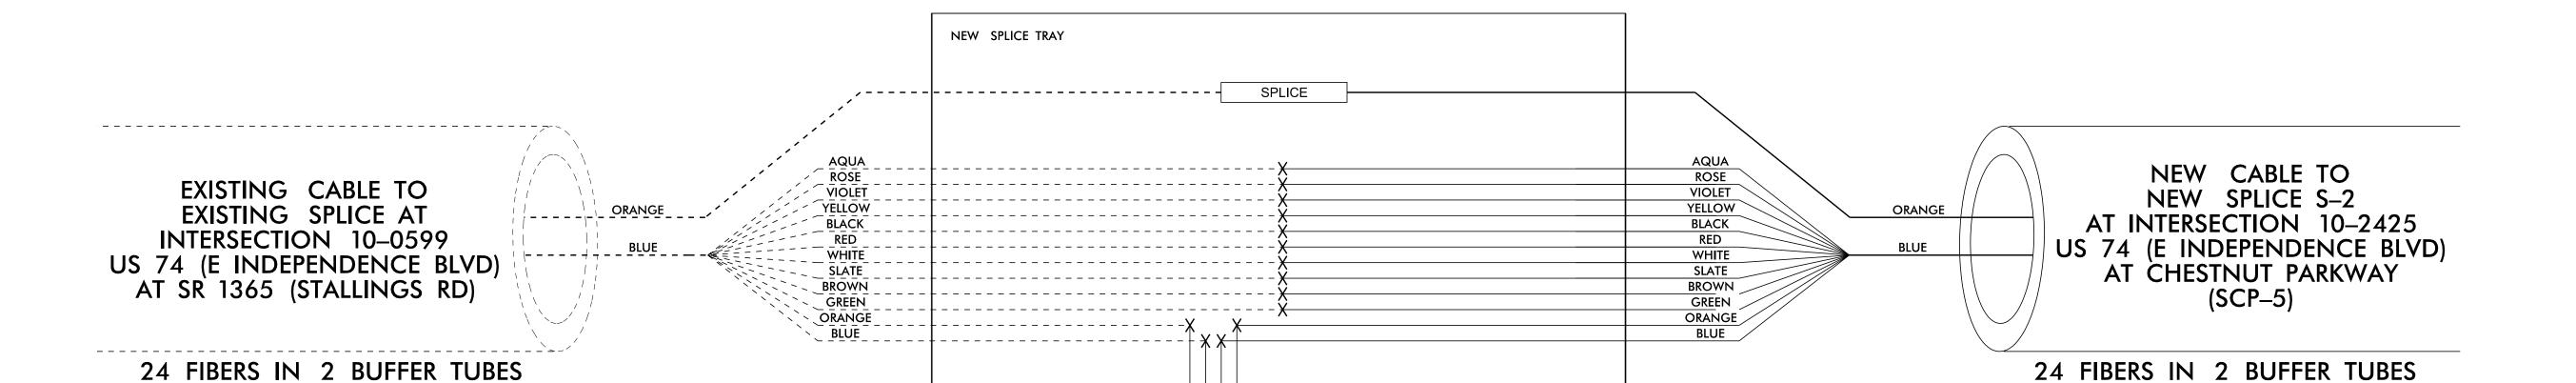

CAP AND SEAL

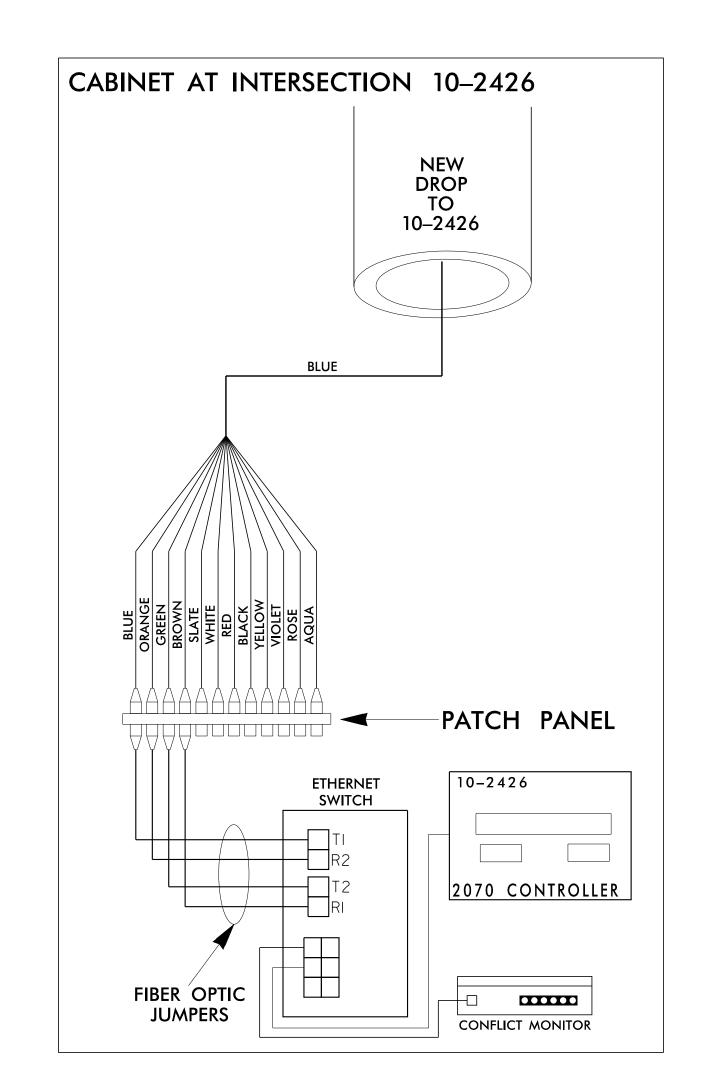

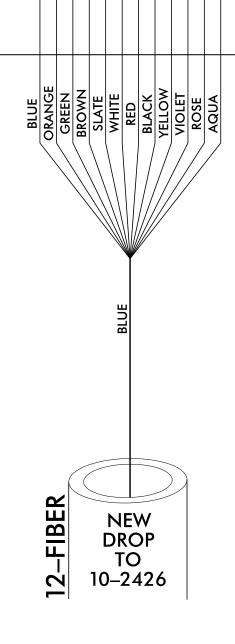

LEGEND

X - FUSION SPLICE O – EXISTING SPLICE (8) BLACK (9) YELLOW

- EXPRESS INDIVIDUAL FIBER

EXPRESS ENTIRE BUFFER TUBE SPLICE ENTIRE BUFFER TUBE OR MAINTAIN IF EXISTING EXPRESSED

NOTES:

(2) ORANGE

(3) GREEN

(4) BROWN

(5) SLATE

(6) WHITE

- FIBER INTERCONNECT CENTER RACKS ARE SCHEMATIC ONLY ACTUAL EQUIPMENT FORM MAY
- NOTIFY THE DIVISION TRAFFIC ENGINEER AT (704) 983–4400 FIVE (5) DAYS PRIOR TO BEGINNING WORK ON SIGNAL SYSTEMS COMMUNICATIONS CABLE. NOTIFY THE ENGINEER AFTER ALL WORK IS PERFORMED TO ENSURE THAT ALL FIBER CIRCUITS ARE FUNCTIONING PROPERLY. ALL WORK IS NOT COMPLETE UNTIL THE SIGNAL SYSTEM IS BACK UP AND
- CONTRACTOR TO RECORD EXISTING SPLICE ARRANGEMENT FOR COMPARISON TO THE SUPPLIED SPLICE DETAILS. IF DISCREPANCIES EXIST, CONTACT THE ENGINEER TO DETERMINE HOW TO PROCEED WITH RESPLICING PROVIDE AS-BUILT PLANS TO THE ENGINEER IF FINAL SPLICE ARRANGEMENT DIFFERS FROM THE SUPPLIED SPLICE DETAILS.
- TRANSCEIVER ETHERNET SWITCH TERMINATION CONFIGURATIONS ARE GENERIC. CONTRACTOR IS RESPONSIBLE FOR DETERMINING \ ENSURING PROPER TERMINATIONS.
- INCLUDE ON THE COVER OF EACH SPLICE TRAY THE FOLLOWING: REFERENCE SECTION 1731 "FIBER OPTIC SPLICE ENCLOSURE"

1) SPLICE LOCATION

3) COMPANY NAME 4) NAME OF INDIVIDUAL PERFORMING THE SPLICING


(10) VIOLET

(11) ROSE

(12) AQUA

PRIOR TO INSTALLING THE COVER ON THE SPLICE TRAY, TAKE A DIGITAL PHOTOGRAPH SHOWING THE SPLICE TRAY AND INFORMATION SHOWN ABOVE (1–4) AND SUBMIT PHOTOGRAPH ALONG WITH OTDR TEST RESULTS.

750 N.Greenfield Pkwy,Garner,NC 275 8521 SIX FORKS ROAD, SUITE 400 RALEIGH, NC 27615 (919) 926-4100

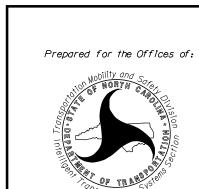

UNLESS ALL SIGNATURES COMPLETED Signal System - D10-33 Indian Trail Fiber-Optic Splicing Details

	Division 10			n Trail	
	PLAN DATE:	May 2023 REVIEWED BY: S.G. Haynie		ynie	
	PREPARED BY:	O. Drobny	REVIEWED BY:	V.L.Kaiser	
	REVISIONS			INIT.	DATE
5 <i>29</i>					

029531

Steven G. Haynis/18/2023

DOCUMENT NOT CONSIDERED FINAL