




SECTION THROUGH END BENT DIAPHRAGM

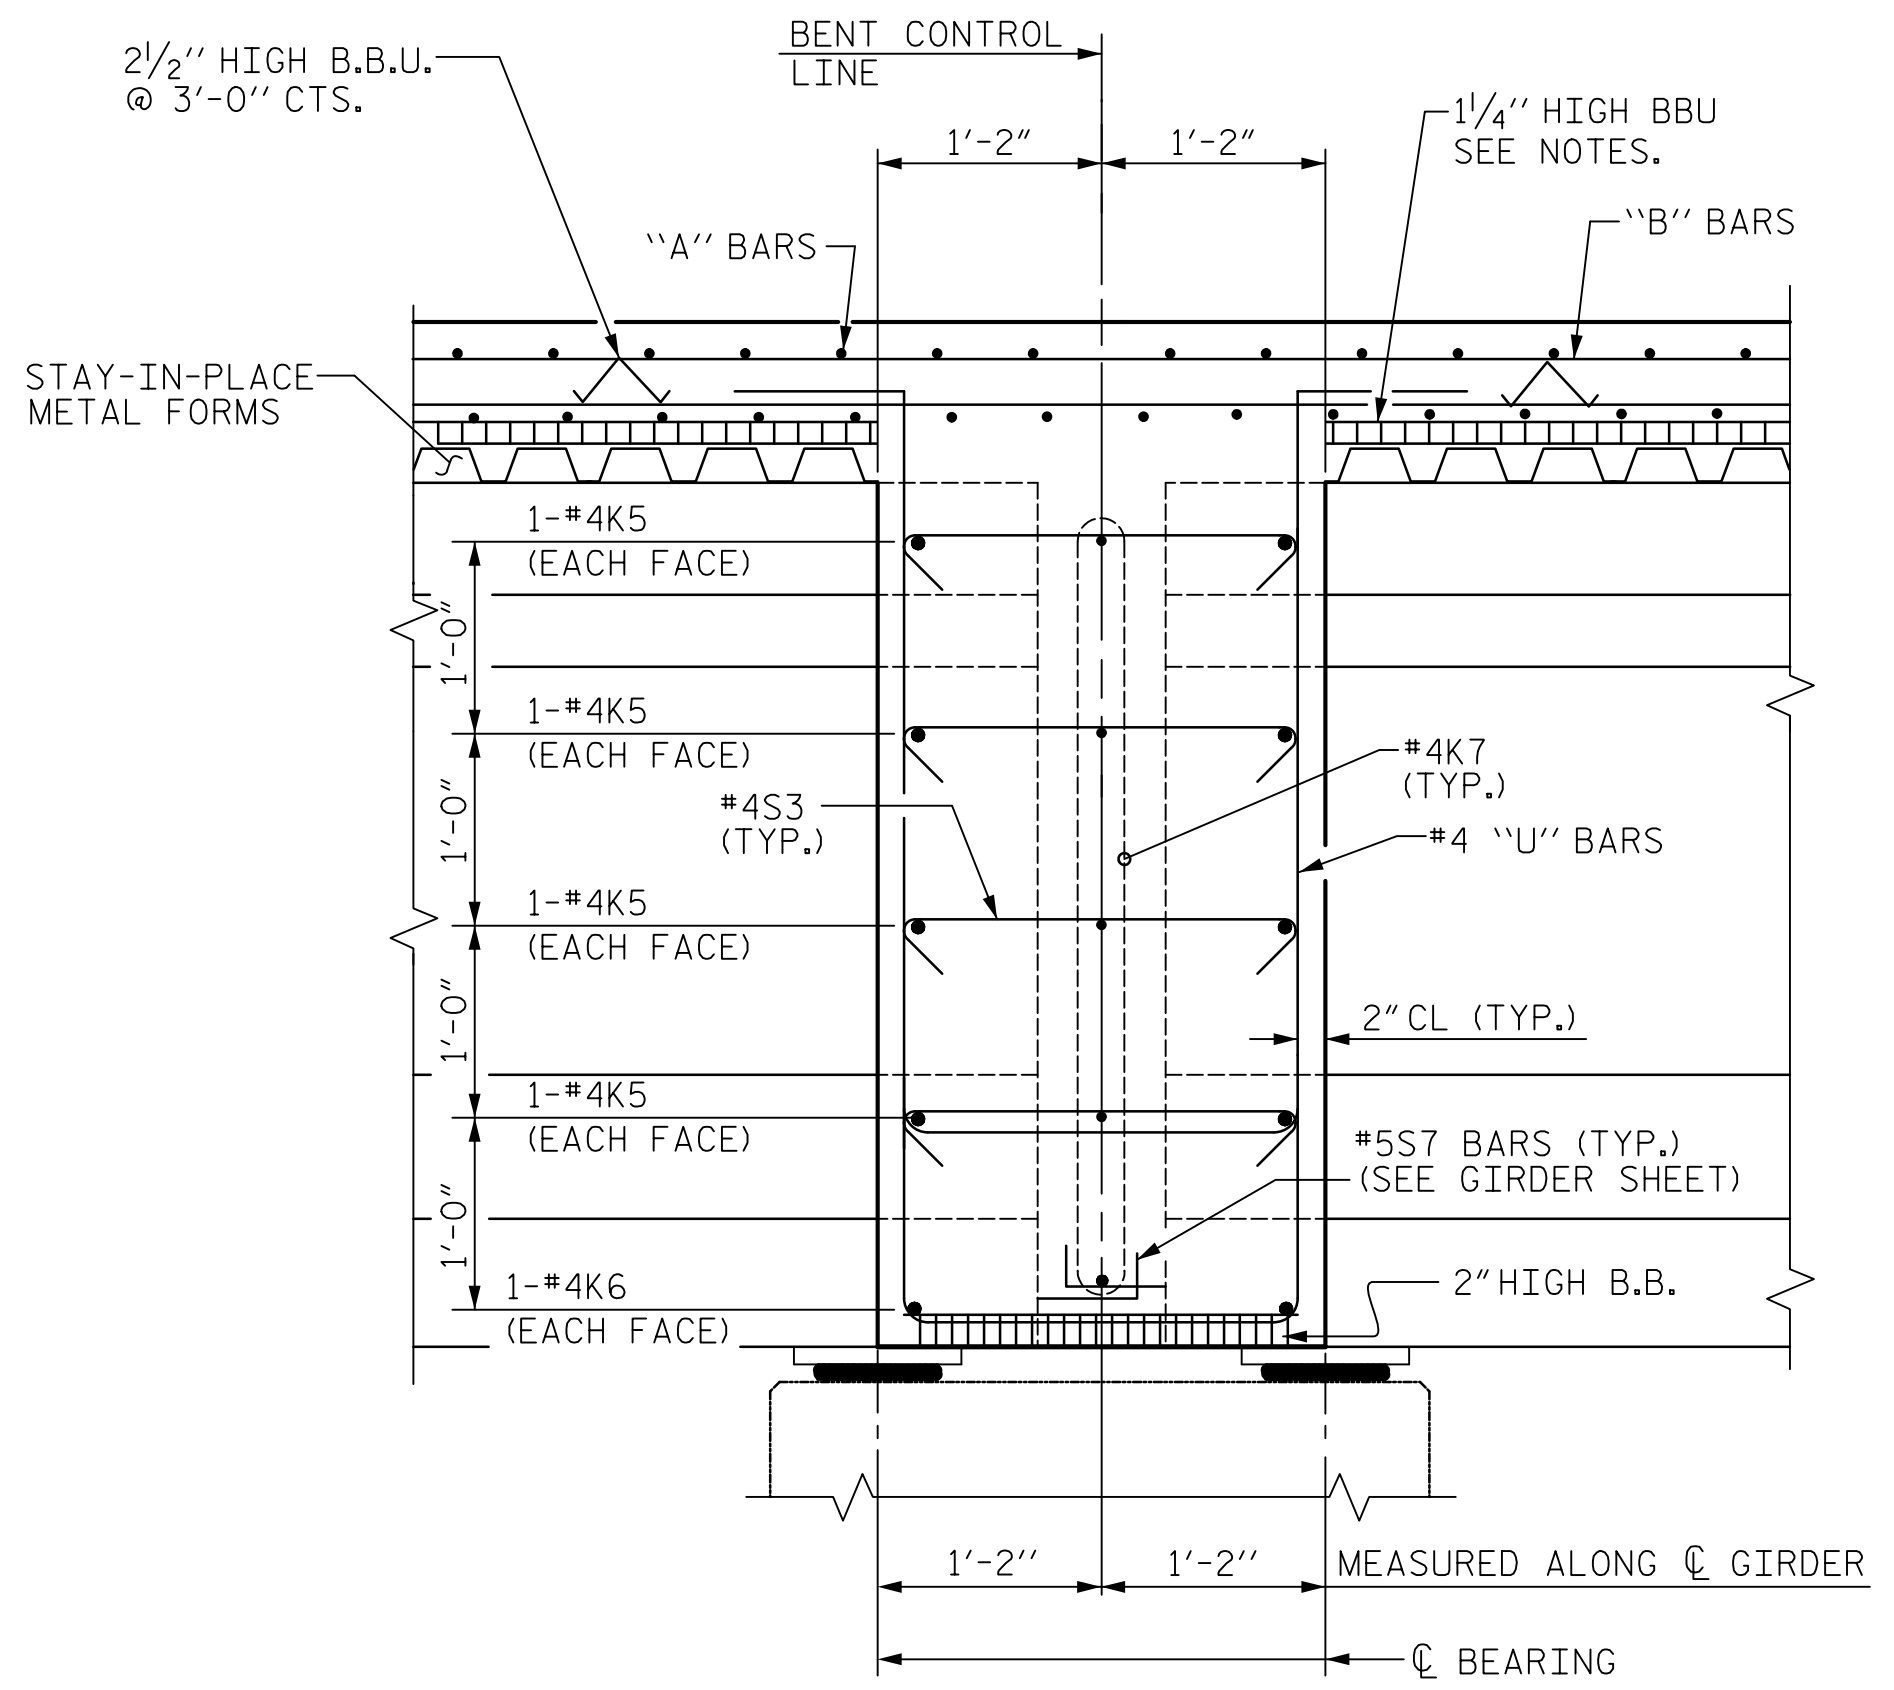

SECTION THROUGH CONTINUOUS BENT DIAPHRAGM

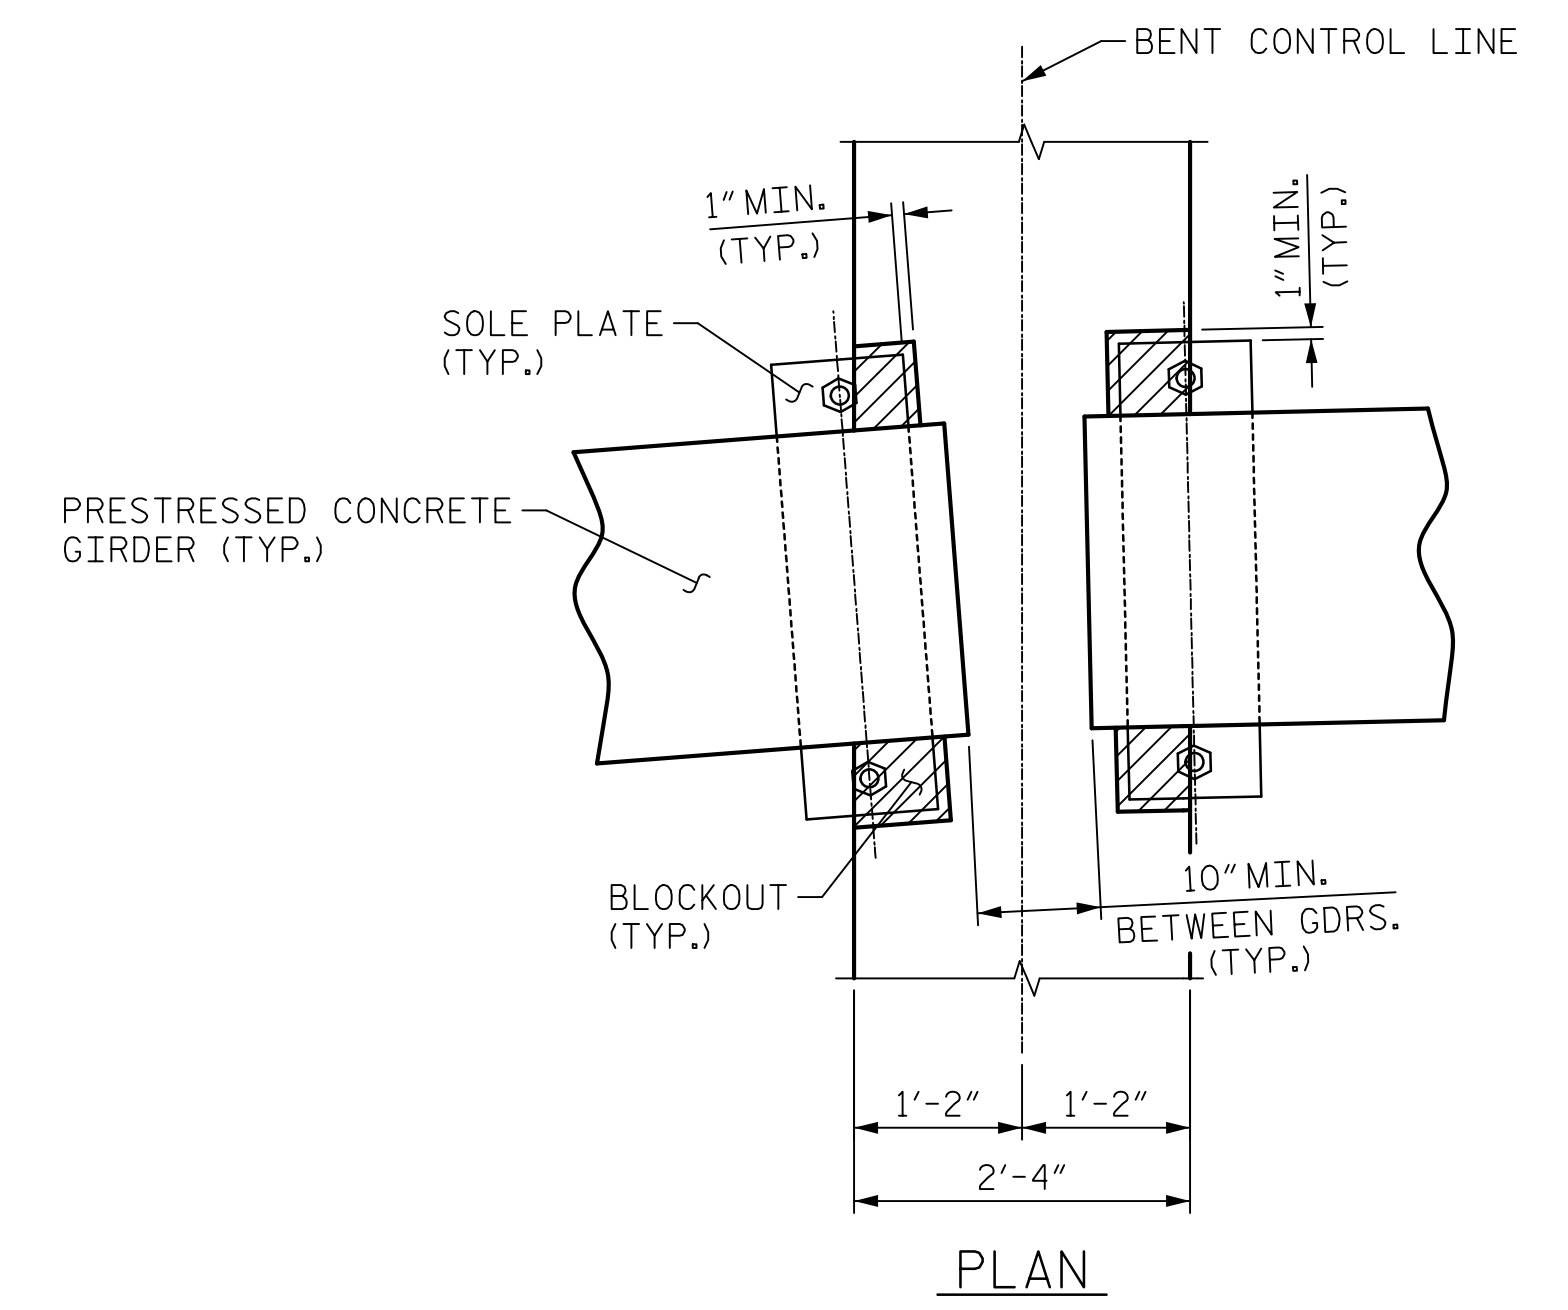


PLAN

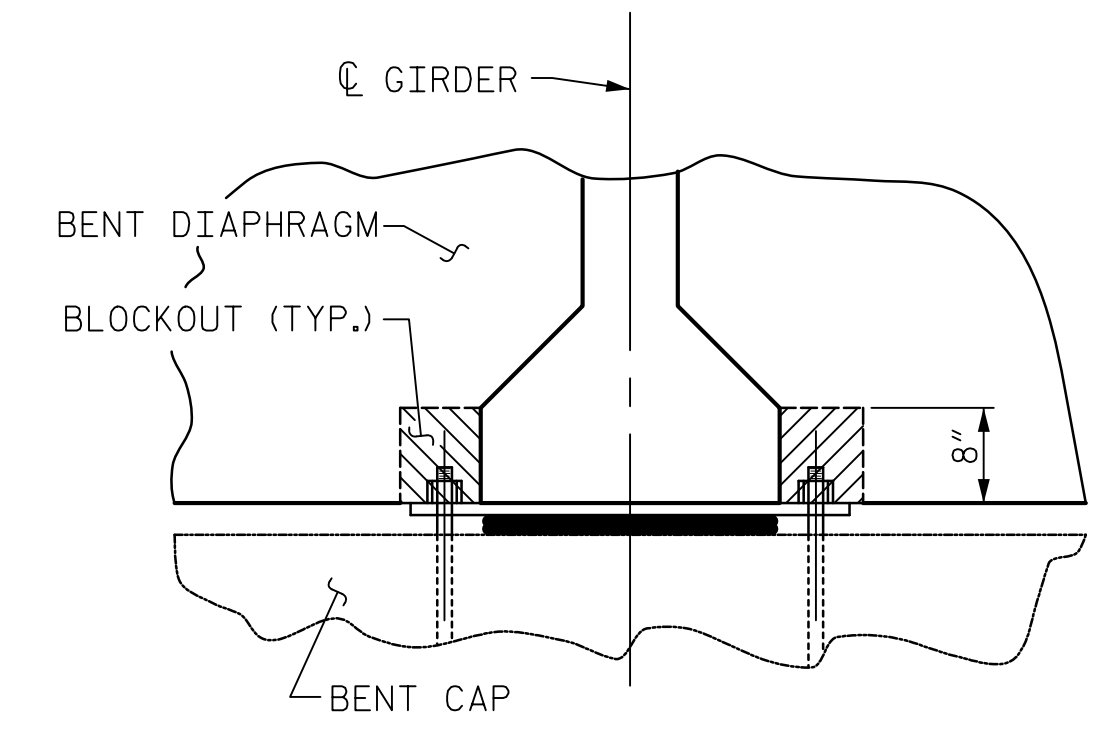

SECTION

BENT DIAPHRAGM BLOCKOUT DETAIL

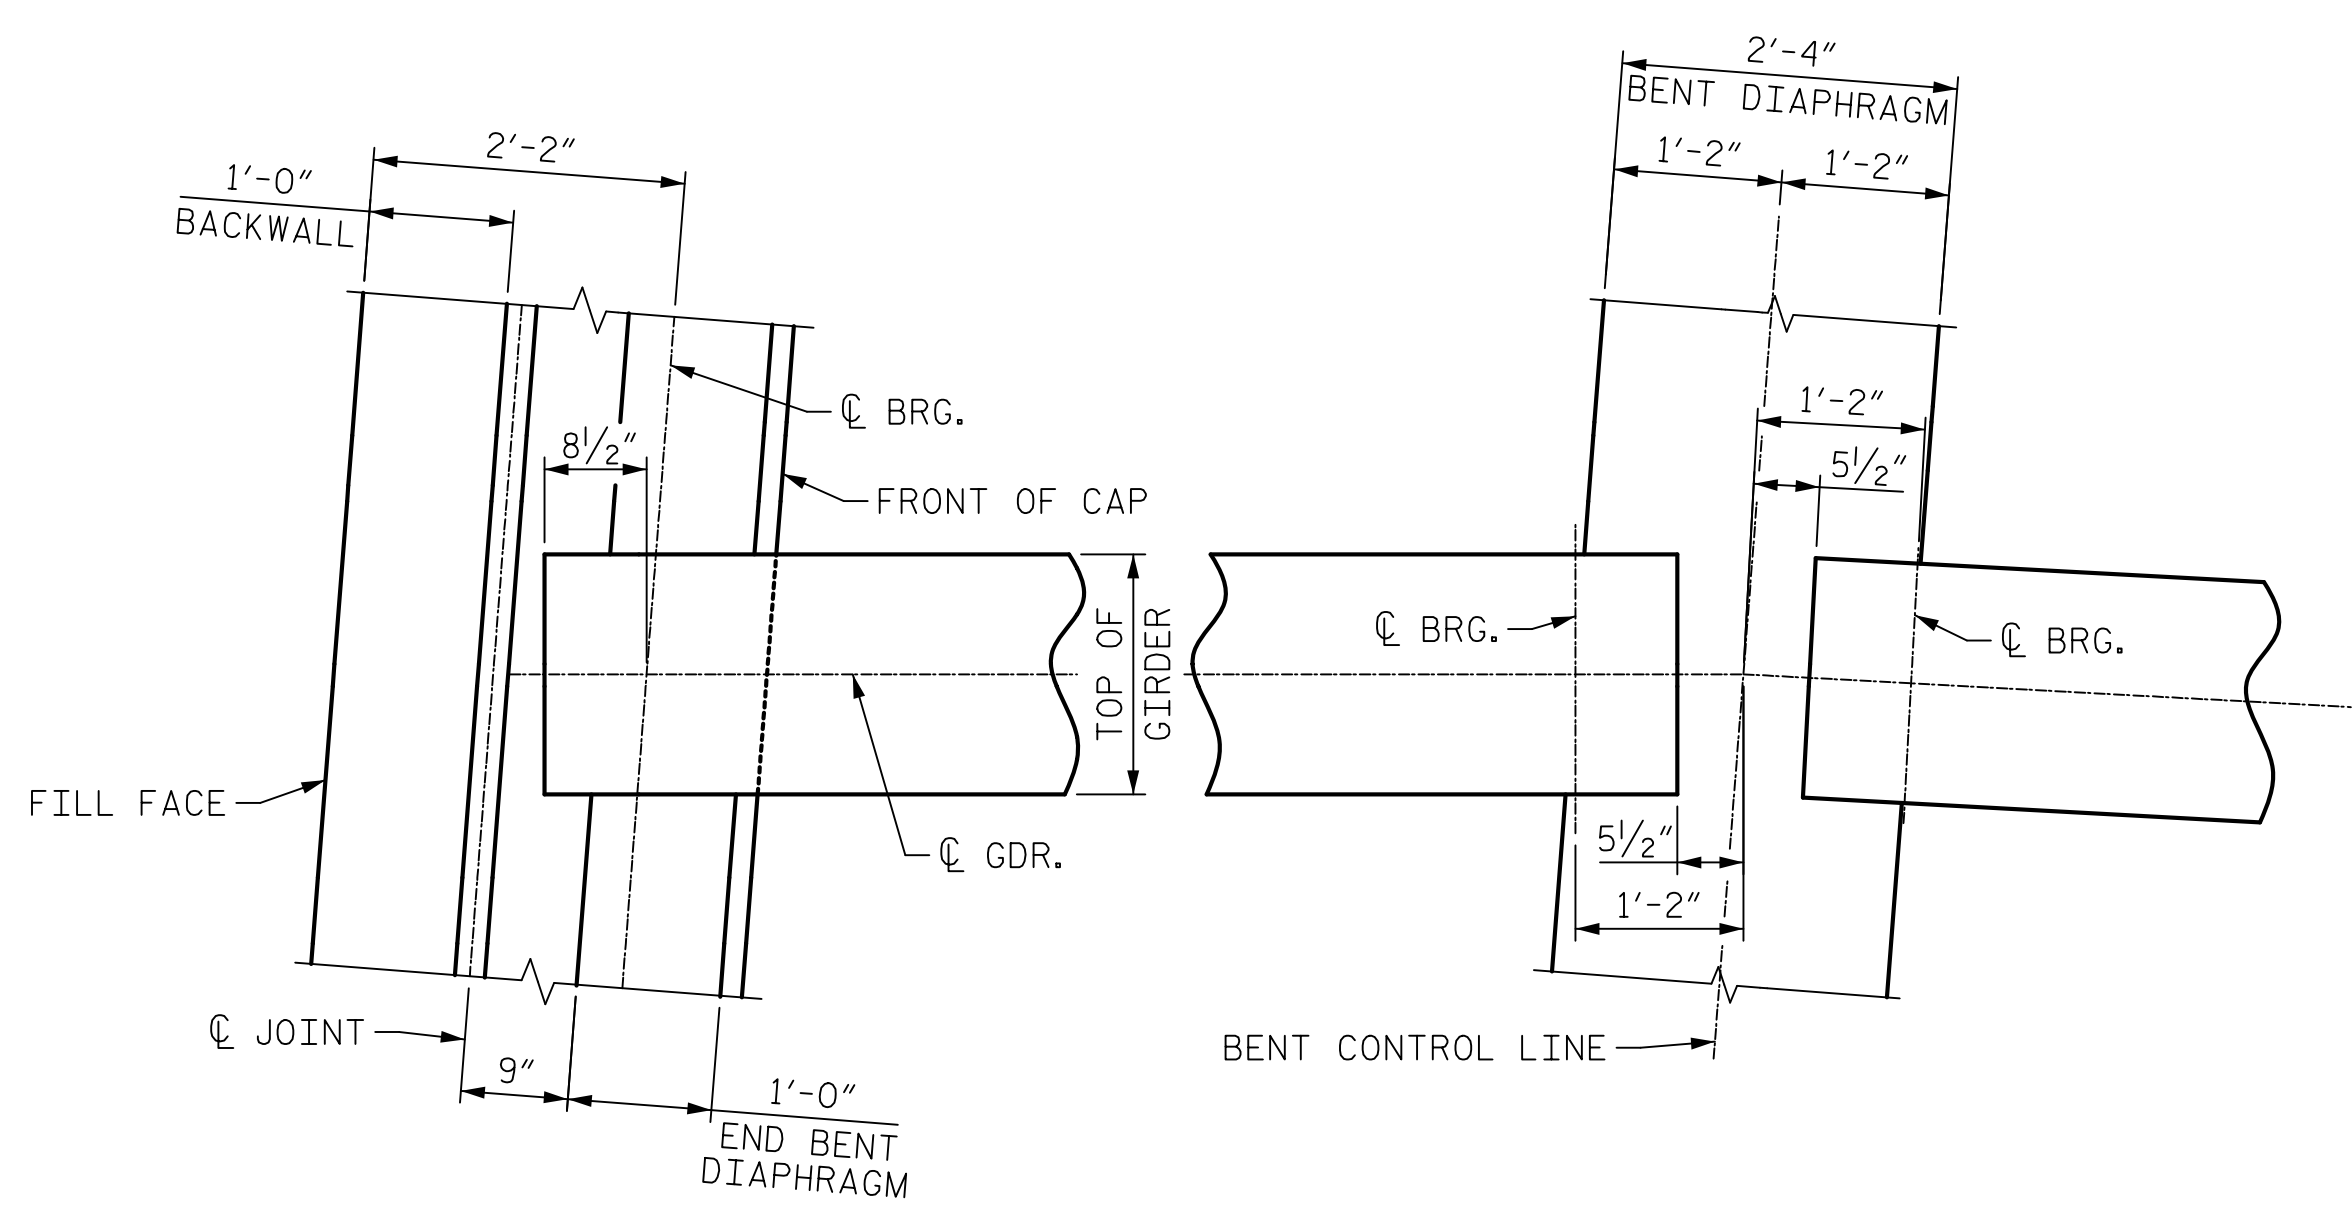


END BENT DIAPHRAGM

BENT DIAPHRAGM

PLAN

DRAWN BY : J.S. HOBSON DATE : 05/18/23
 CHECKED BY : J.A. BOYER DATE : 06/29/23
 DESIGN ENGINEER OF RECORD : J.S. HOBSON DATE : 08/30/23

Mead & Hunt
 111 E. Hargett Street
 Suite 300
 Raleigh, NC 27601
 919-714-8670
 meadhunt.com
 NC License No. F-1235

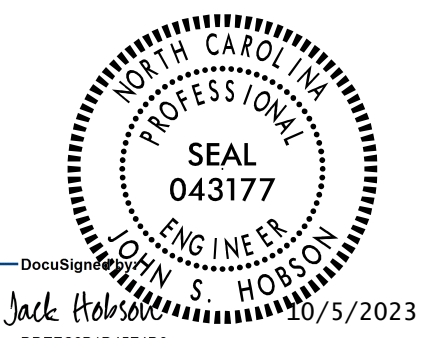

DOCUMENT NOT CONSIDERED FINAL UNLESS ALL SIGNATURES COMPLETED

PROJECT NO. U-5808
UNION COUNTY
 STATION: 55+00.96 -L2-
 SHEET 2 OF 2

STATE OF NORTH CAROLINA DEPARTMENT OF TRANSPORTATION RALEIGH SUPERSTRUCTURE					
TYPICAL SECTION DETAILS					
REVISIONS					
NO.	BY:	DATE:	NO.	BY:	DATE:
1			3		
2			4		
					SHEET NO. S-08
					TOTAL SHEETS 56