



ARC OFFSETS - SPAN "A"

ARC OFFSETS - SPAN "B"

ARC OFFSETS - SPAN "C"

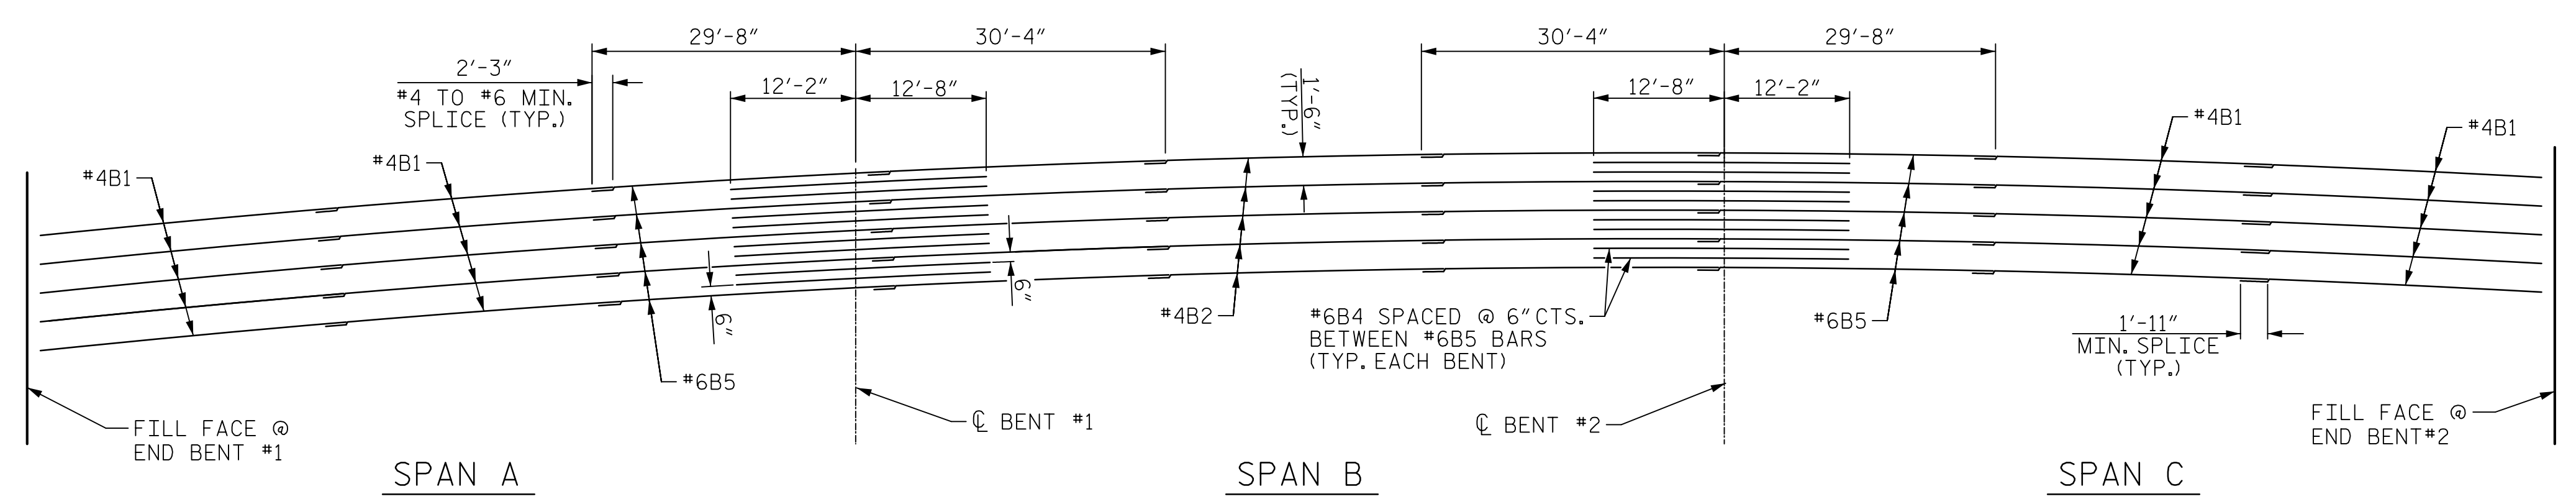

**Mead & Hunt**  
 111 E. Hargett Street  
 Suite 300  
 Raleigh, NC 27601  
 919-714-8670  
 meadhunt.com  
 NC License No. F-1235

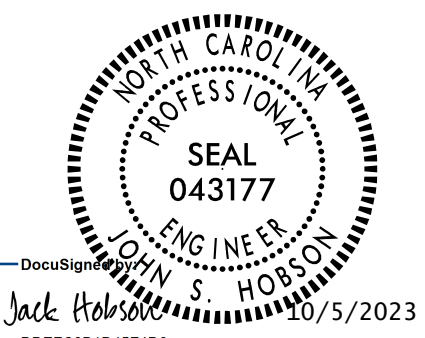

PROJECT NO. U-5808  
UNION COUNTY  
 STATION: 55+00.96 -L2-

STATE OF NORTH CAROLINA  
 DEPARTMENT OF TRANSPORTATION  
 RALEIGH  
 SUPERSTRUCTURE  
 PLAN OF SPAN DETAILS

DRAWN BY : J.S. HOBSON DATE : 05/25/23  
 CHECKED BY : J.A. BOYER DATE : 06/29/23  
 DESIGN ENGINEER OF RECORD : J.S. HOBSON DATE : 08/30/23

DOCUMENT NOT CONSIDERED  
 FINAL UNLESS ALL  
 SIGNATURES COMPLETED

REVISIONS						SHEET NO.
NO.	BY:	DATE:	NO.	BY:	DATE:	S-12
1			3			TOTAL SHEETS
2			4			56