




PLAN OF WING (W1)

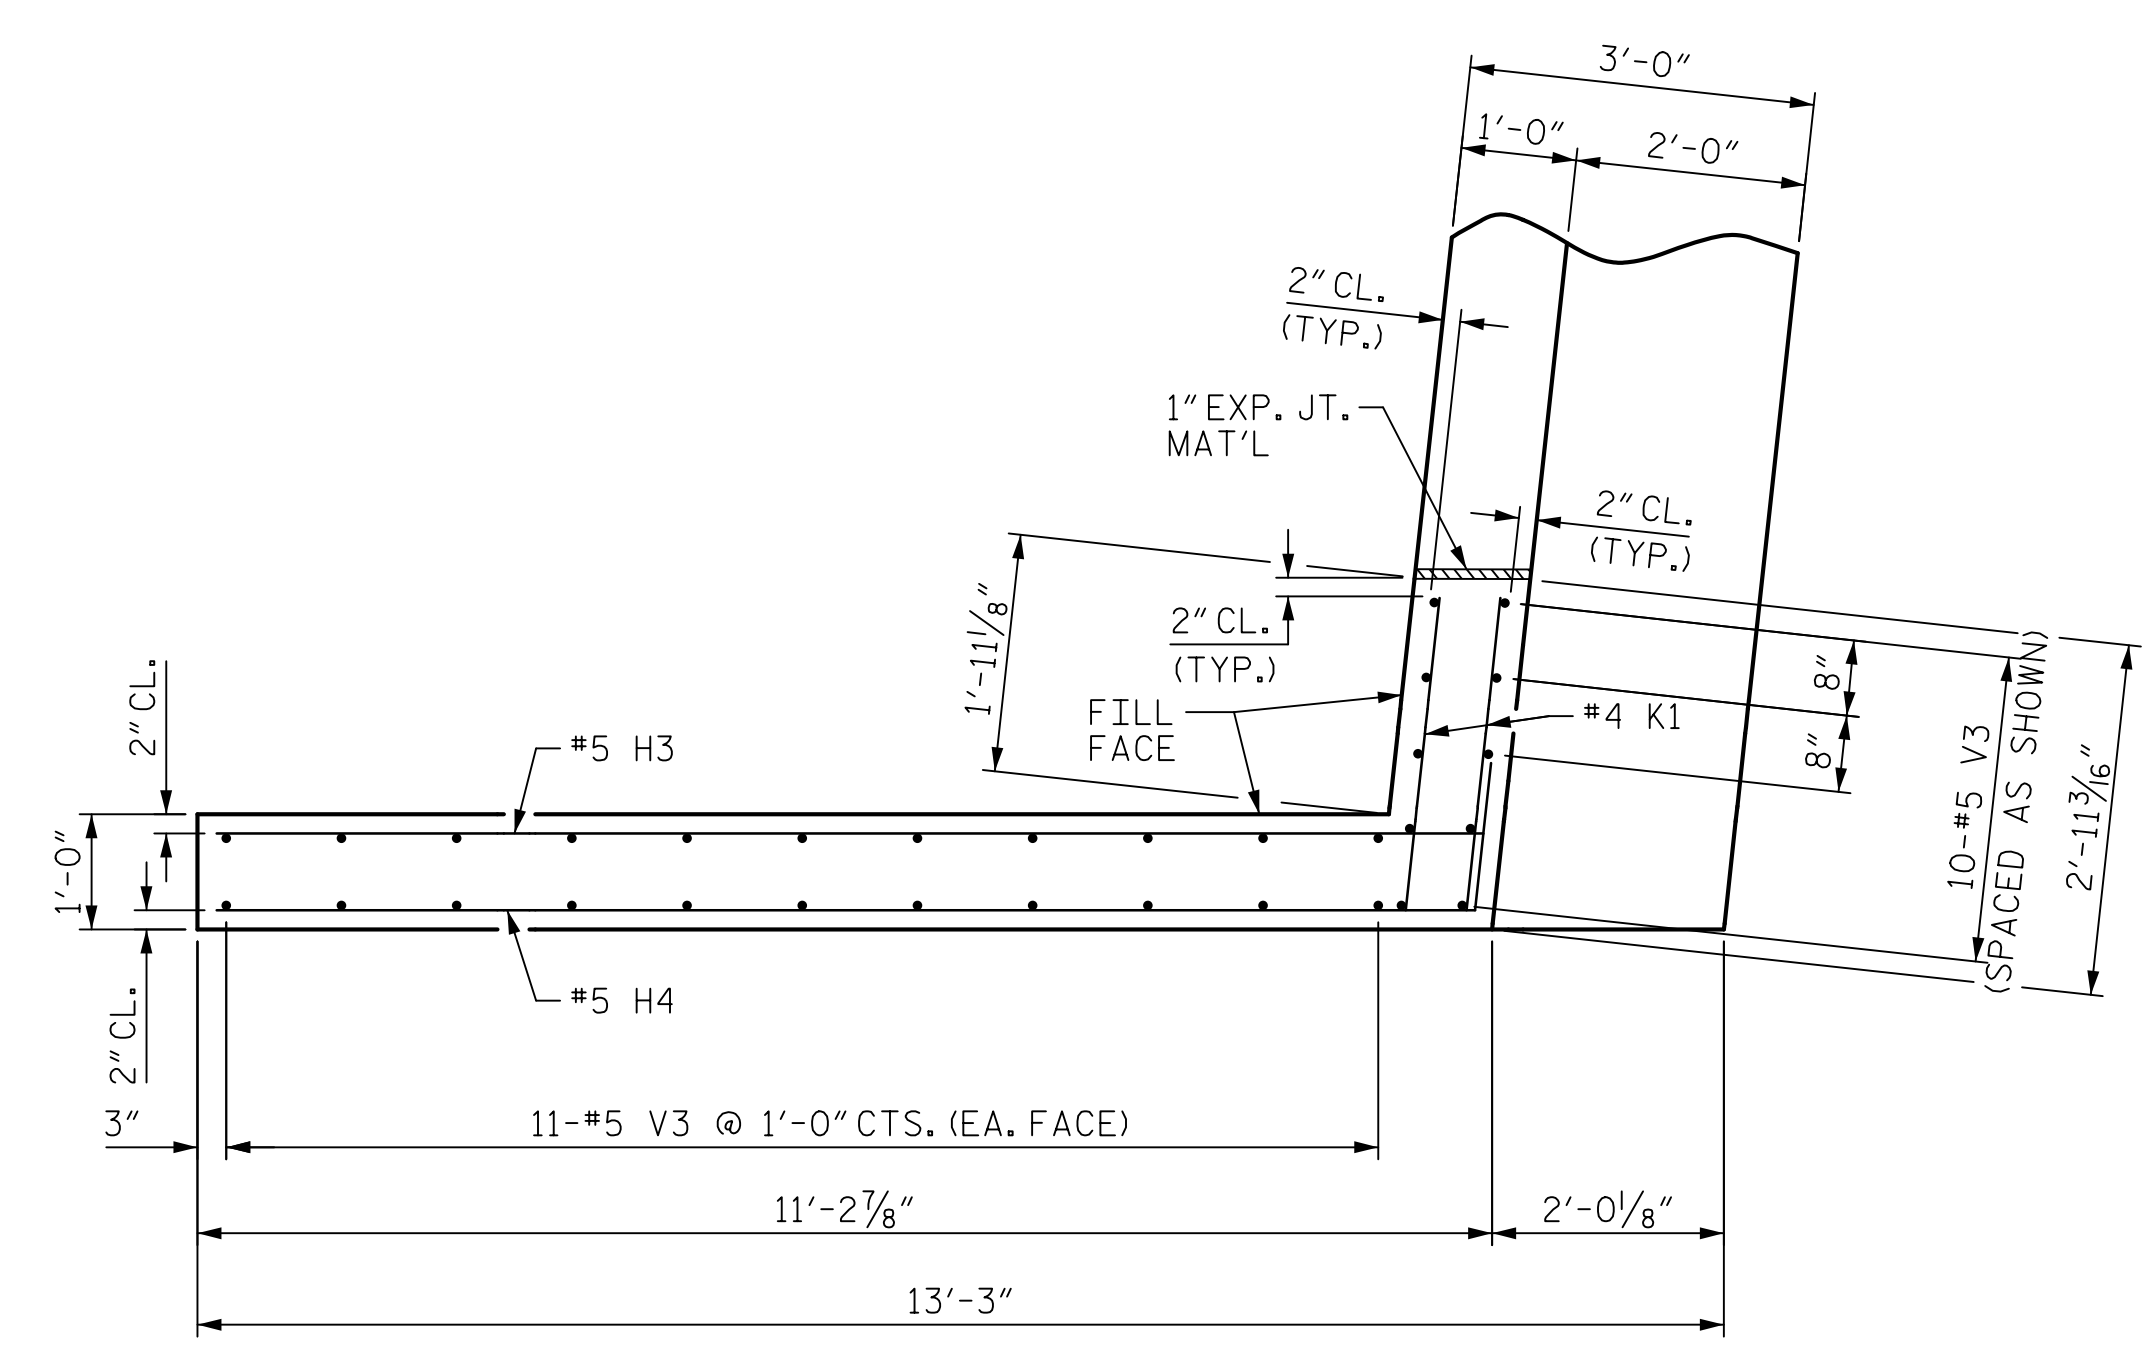


PLAN OF WING (W2)

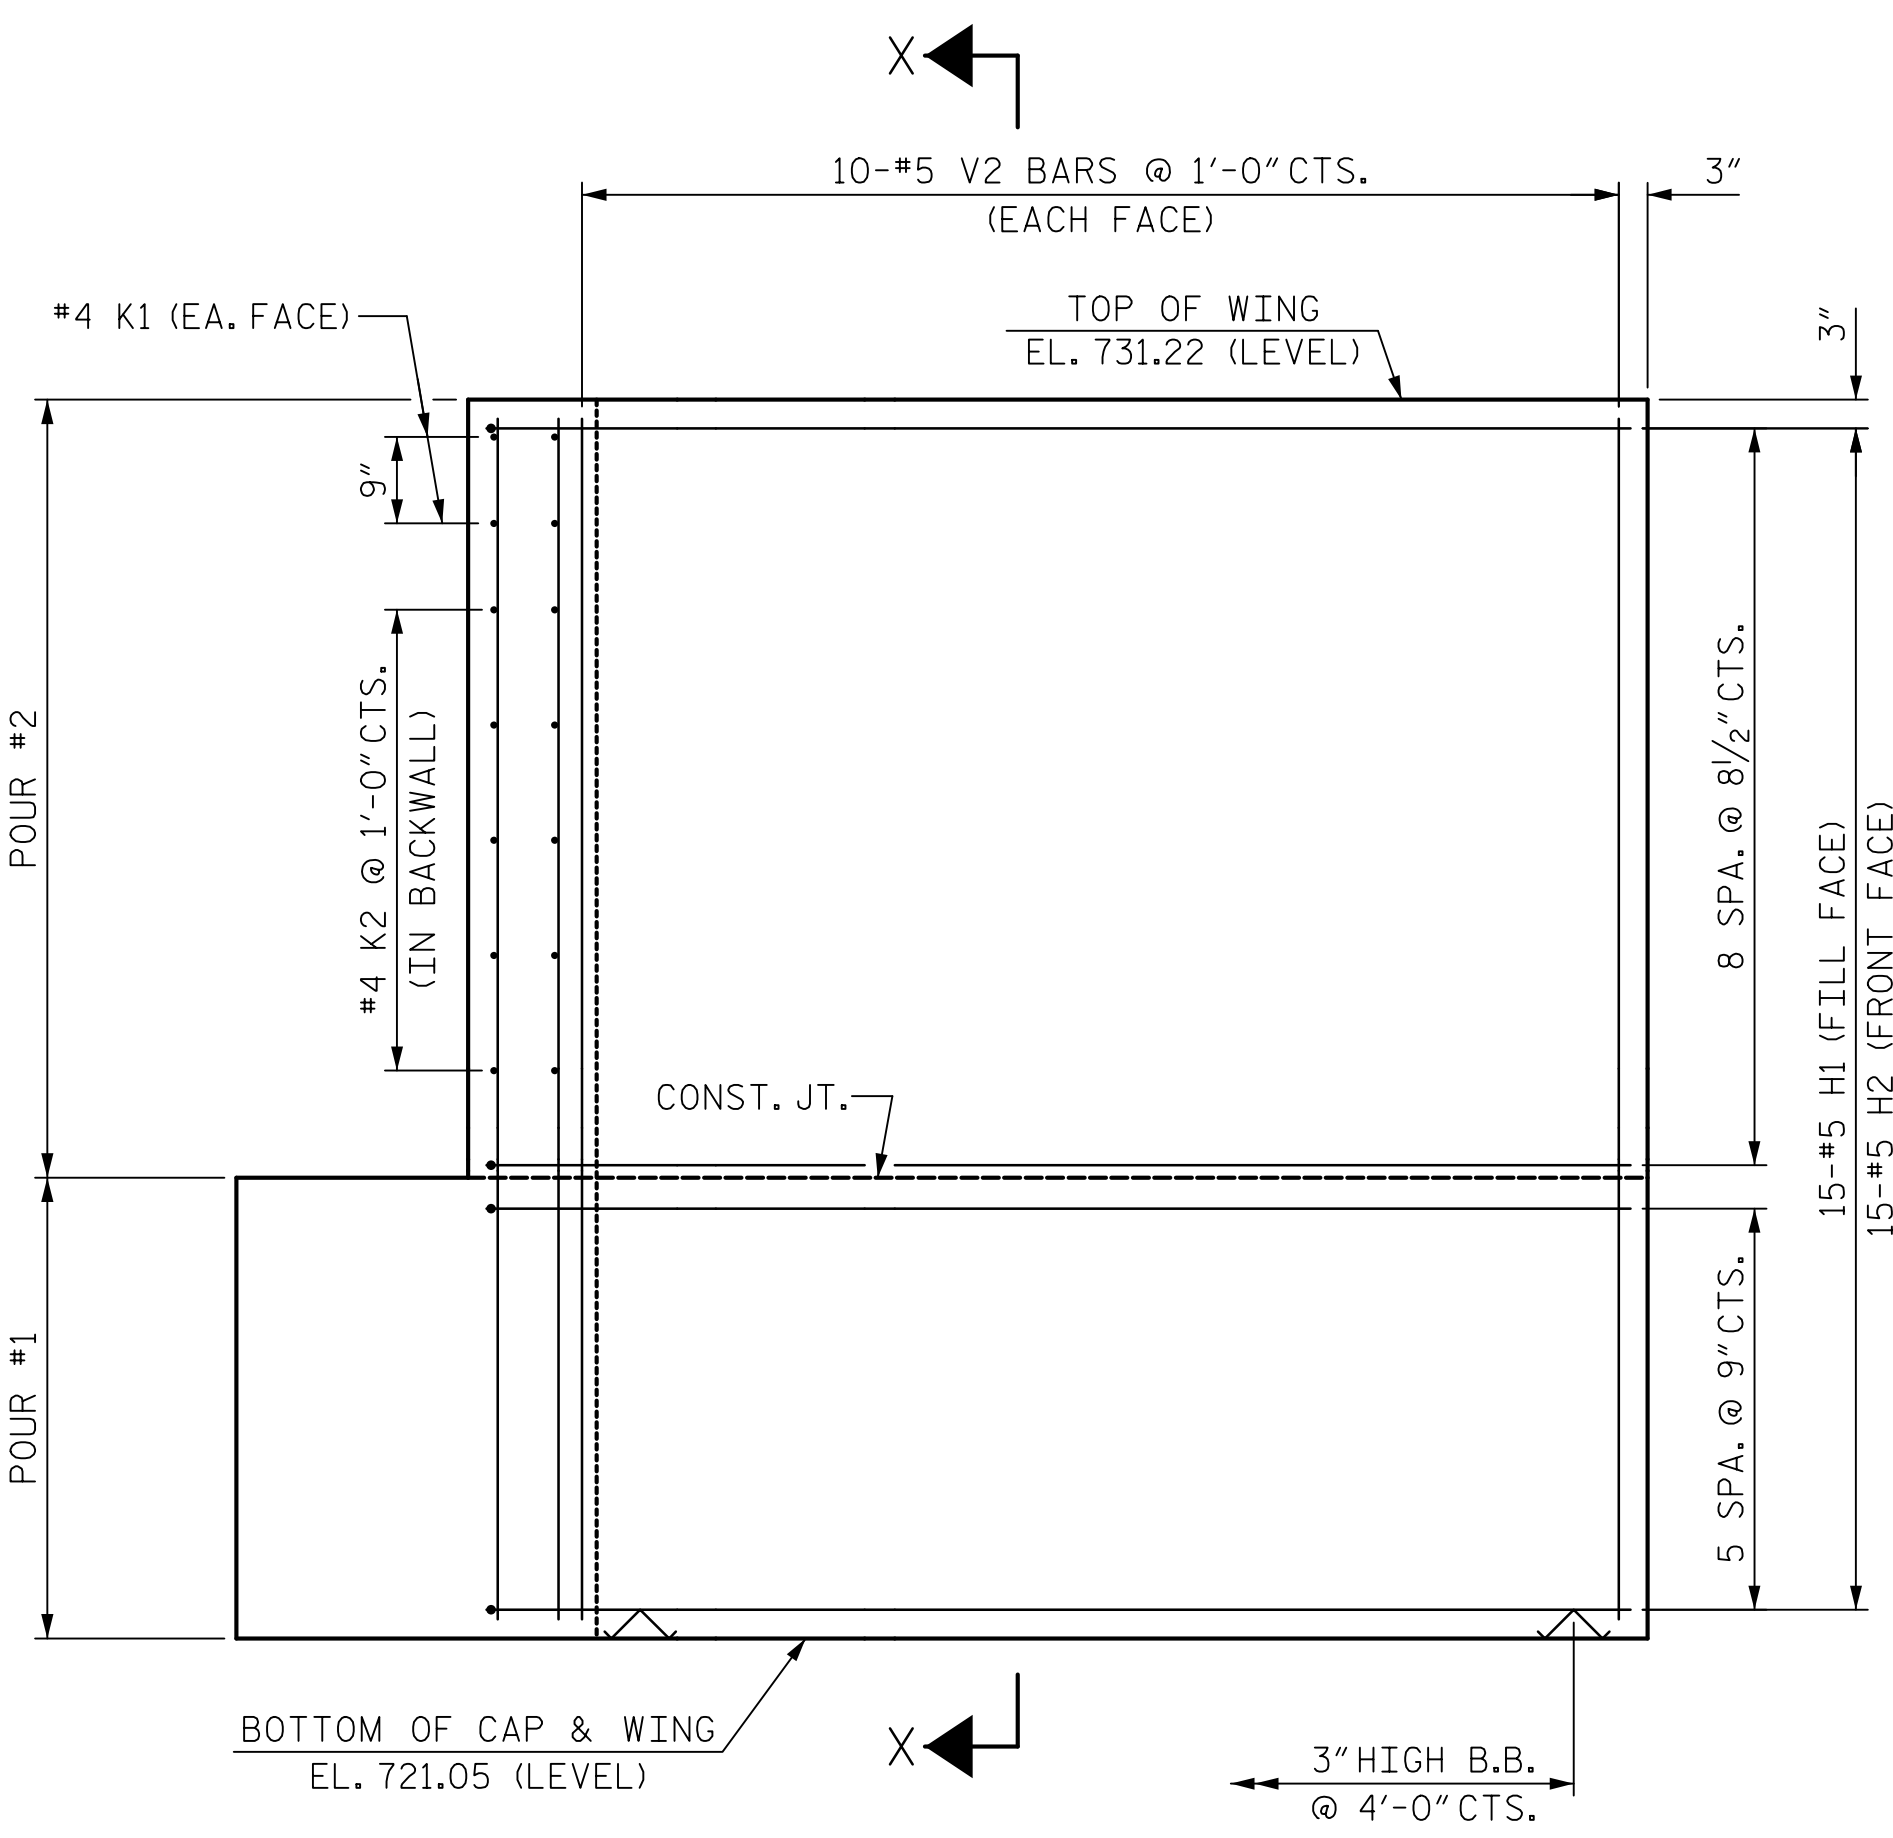


ELEVATION OF WING (W1)

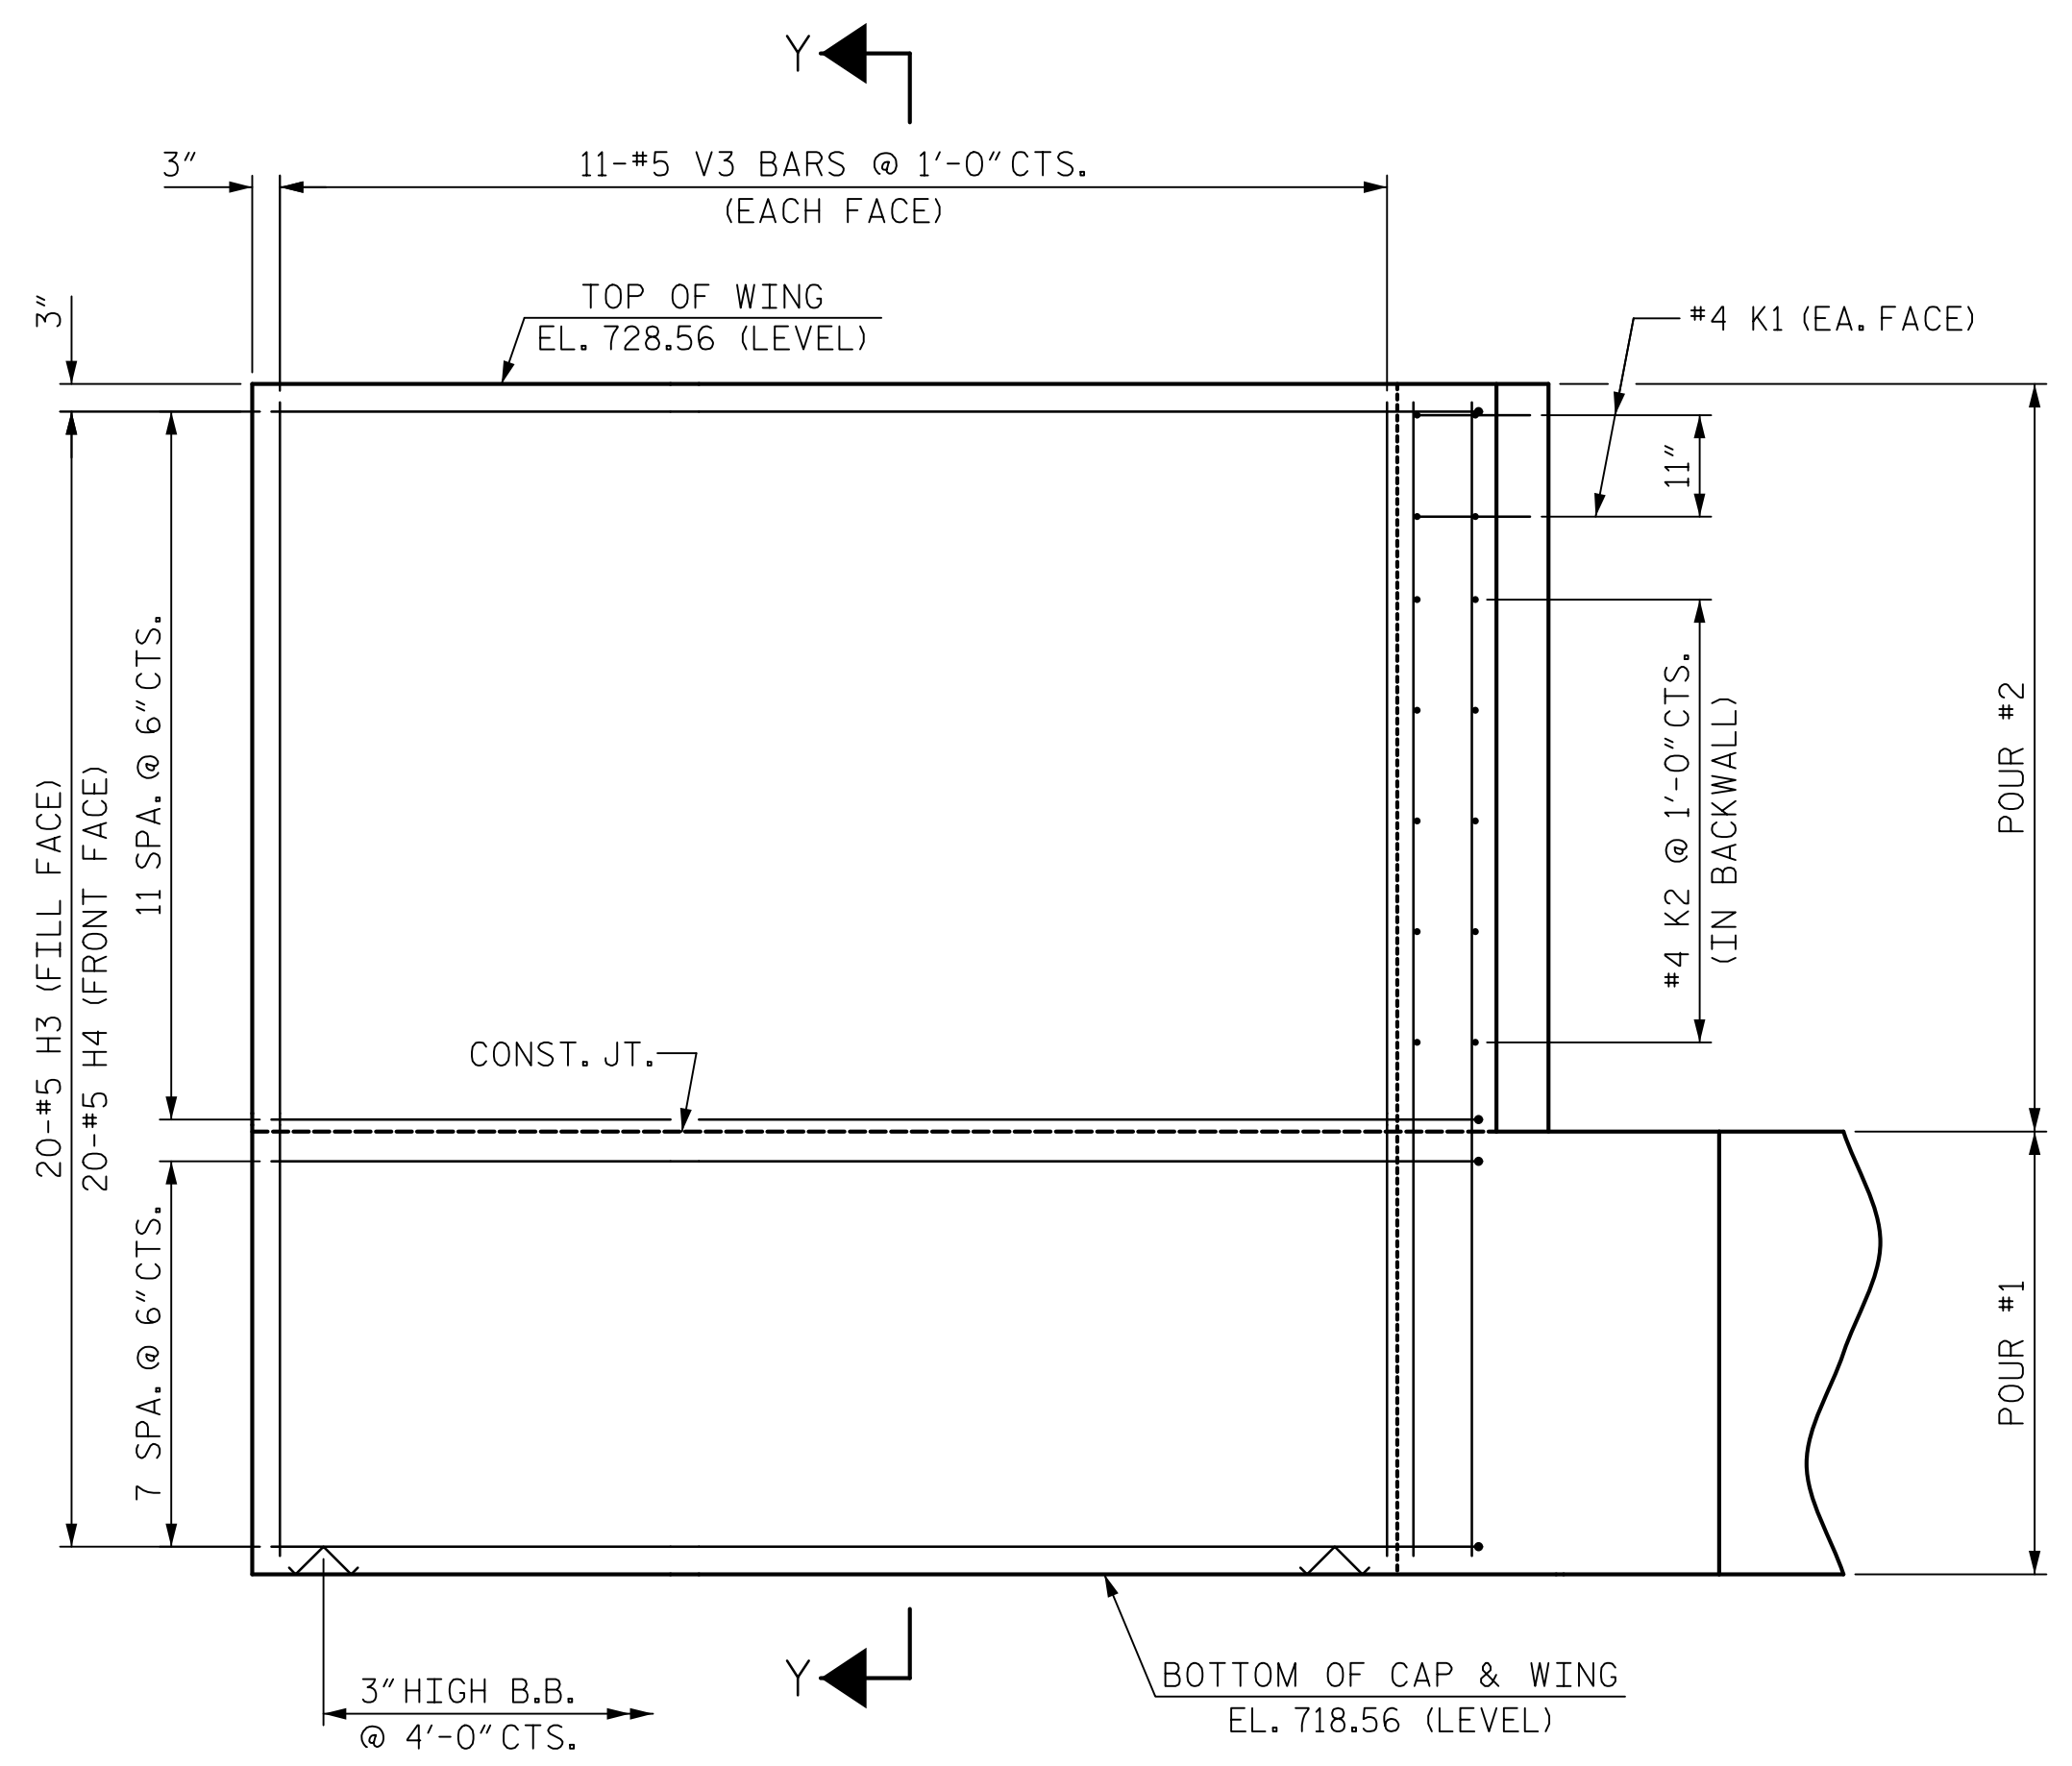

ELEVATION OF WING (W2)

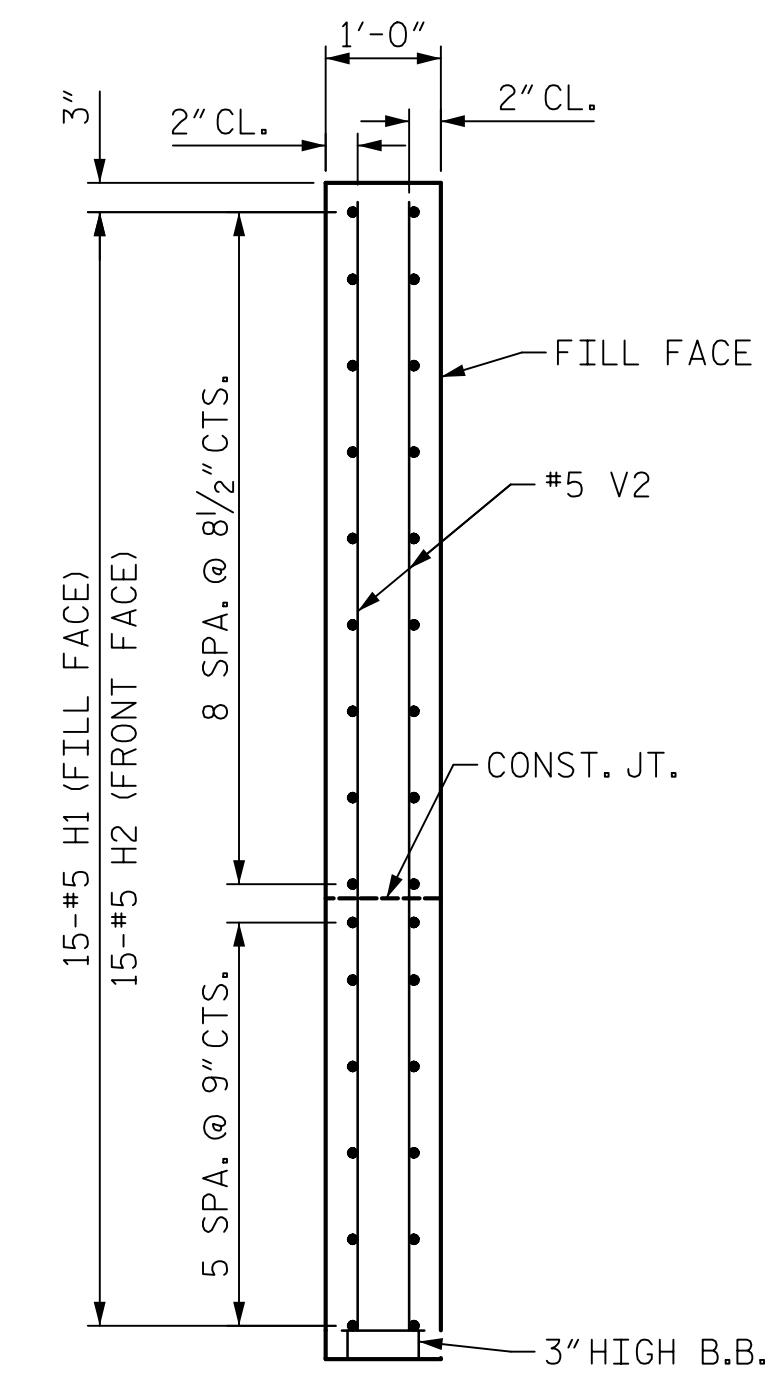


SECTION X-X

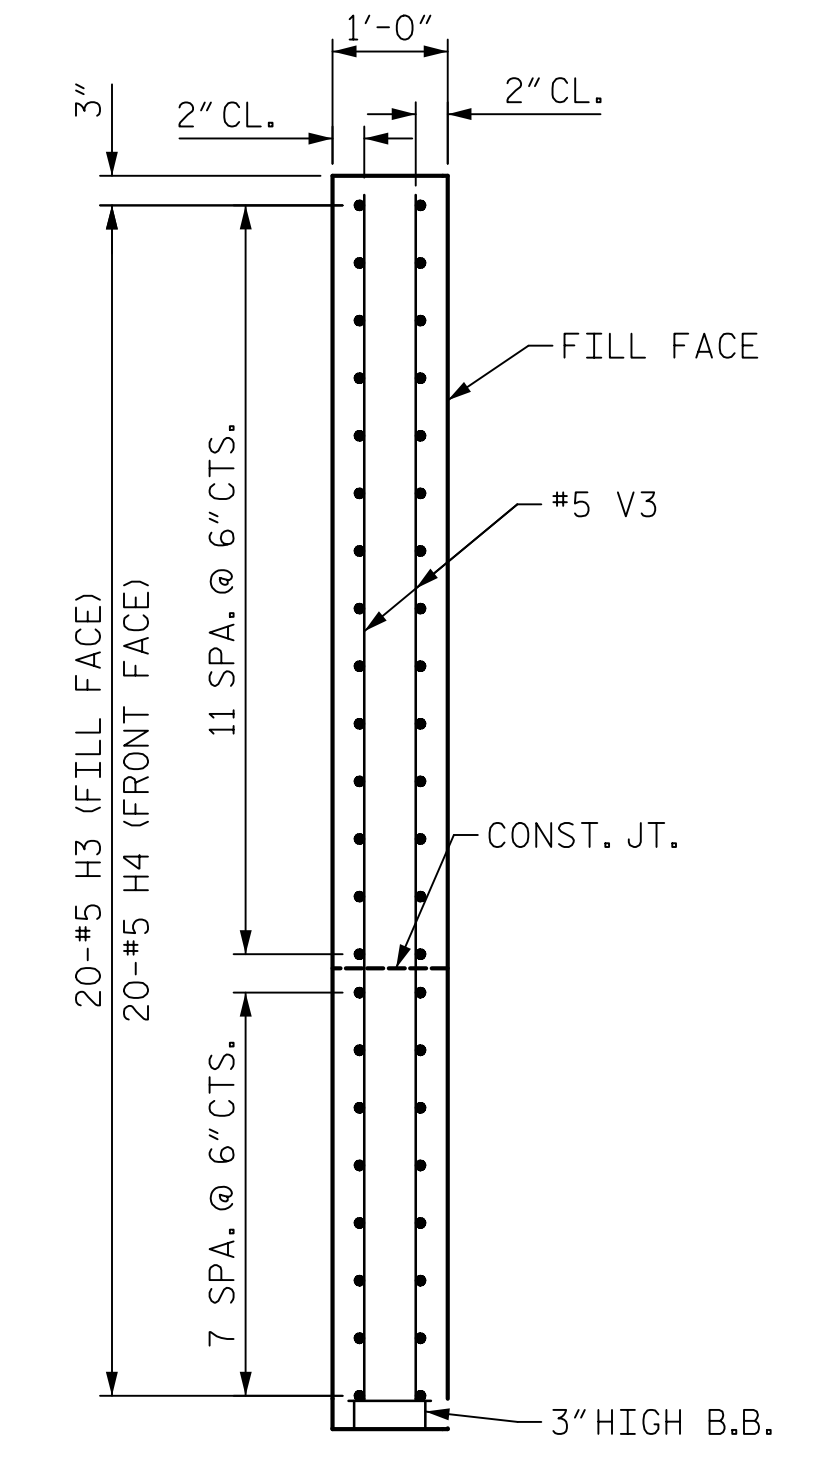

SECTION Y-Y

Mead & Hunt
 111 E. Hargett Street
 Suite 300
 Raleigh, NC 27601
 919-714-8670
 meadhunt.com
 NC License No. F-1235

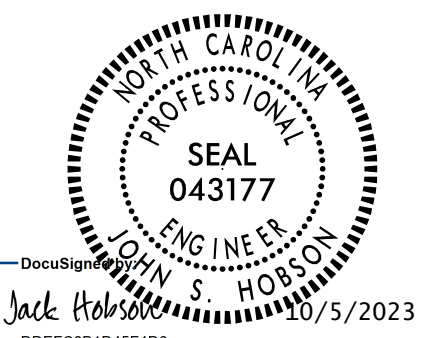

PROJECT NO. U-5808
UNION COUNTY
 STATION: 55+00.96 -L2-
 SHEET 3 OF 4

STATE OF NORTH CAROLINA
 DEPARTMENT OF TRANSPORTATION
 RALEIGH
 SUBSTRUCTURE
 END BENT 1

DRAWN BY: C.C. CAMPBELL DATE: 05/10/23
 CHECKED BY: J.S. HOBSON DATE: 06/21/23
 DESIGN ENGINEER OF RECORD: J.S. HOBSON DATE: 08/30/23

DOCUMENT NOT CONSIDERED
 FINAL UNLESS ALL
 SIGNATURES COMPLETED

REVISIONS						SHEET NO.
NO.	BY:	DATE:	NO.	BY:	DATE:	S-40
1			3			TOTAL SHEETS
2			4			56