




**PLAN OF DRILLED PIERS & COLUMNS**  
 DIMENSIONS AND REINFORCING STEEL ARE TYPICAL FOR EACH COLUMN AND DRILLED PIER

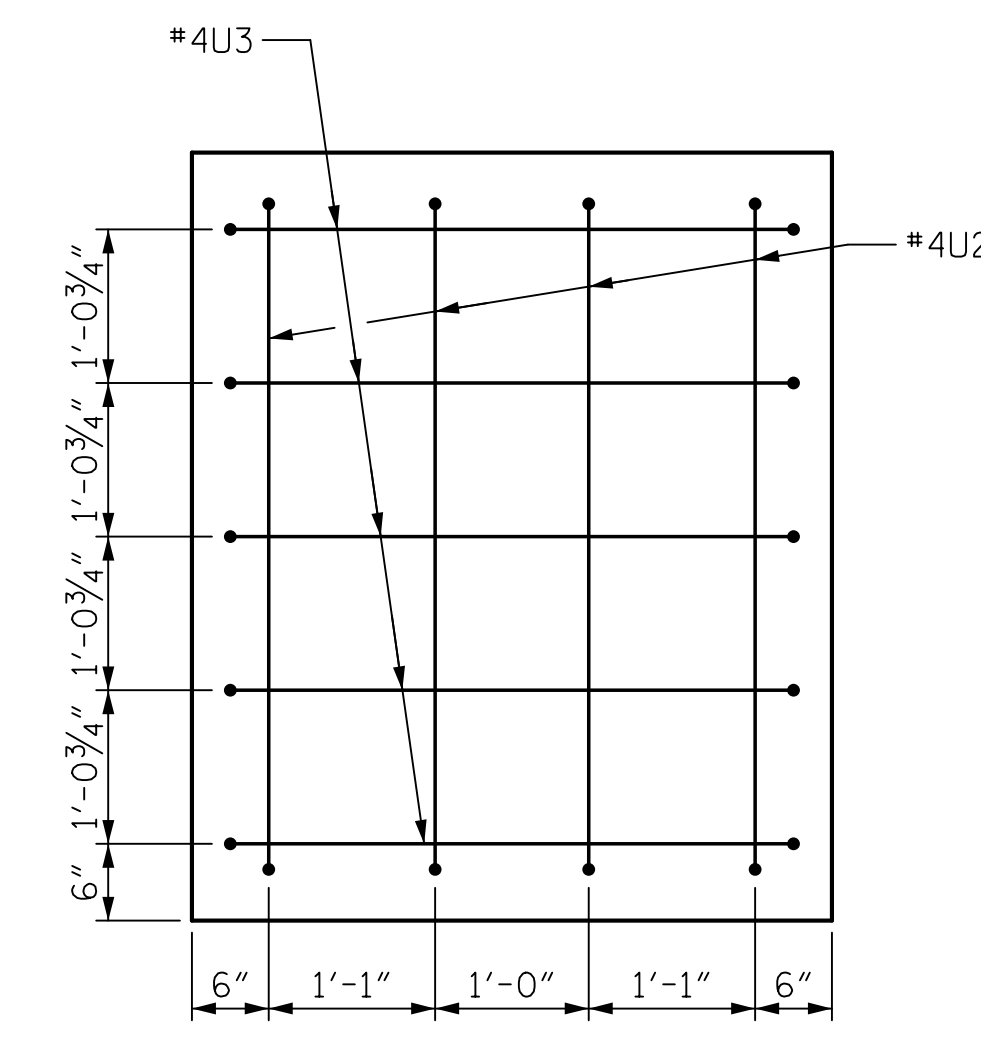

**END VIEW**  
 (TYPICAL BOTH ENDS)

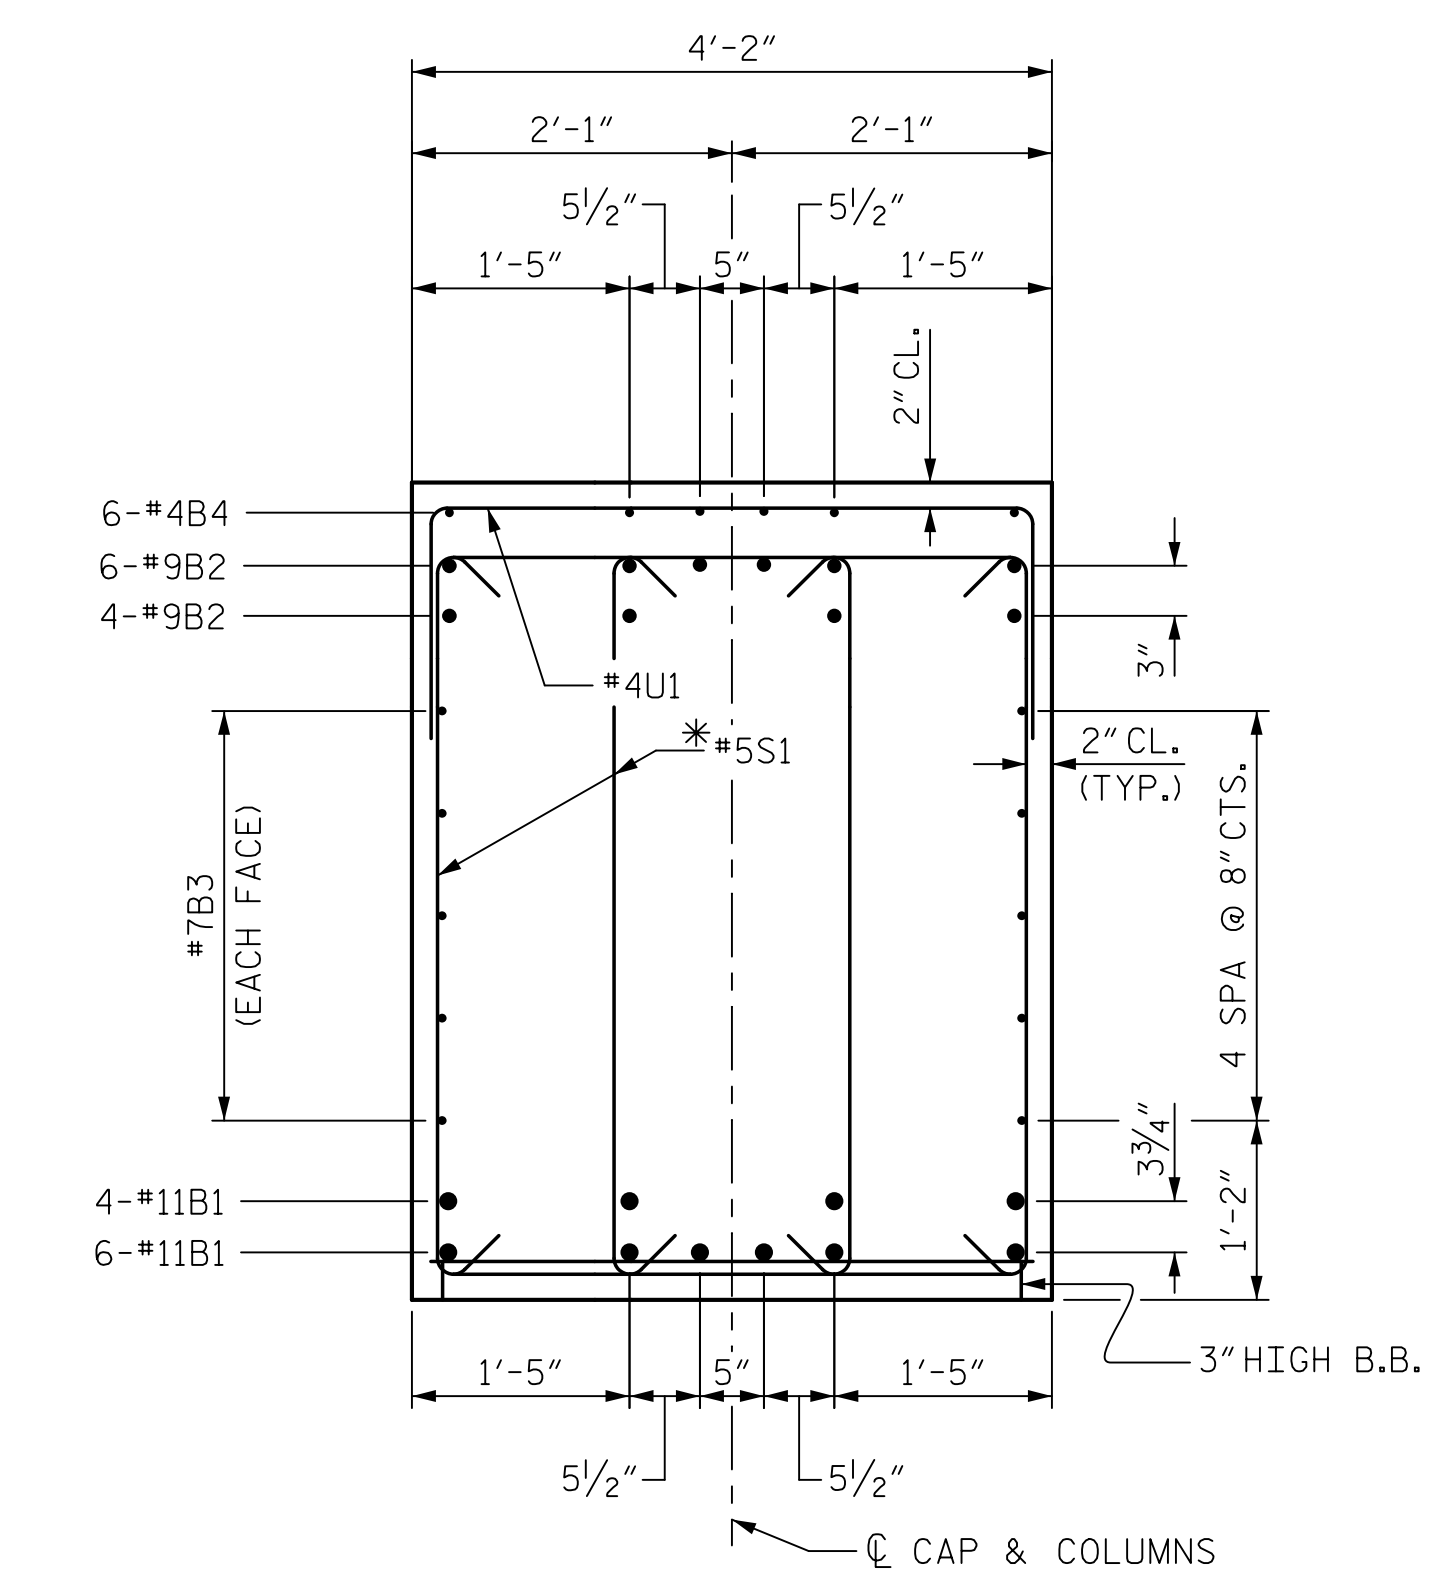


**SECTION A-A**  
 \* INVERT ALTERNATIVE STIRRUPS

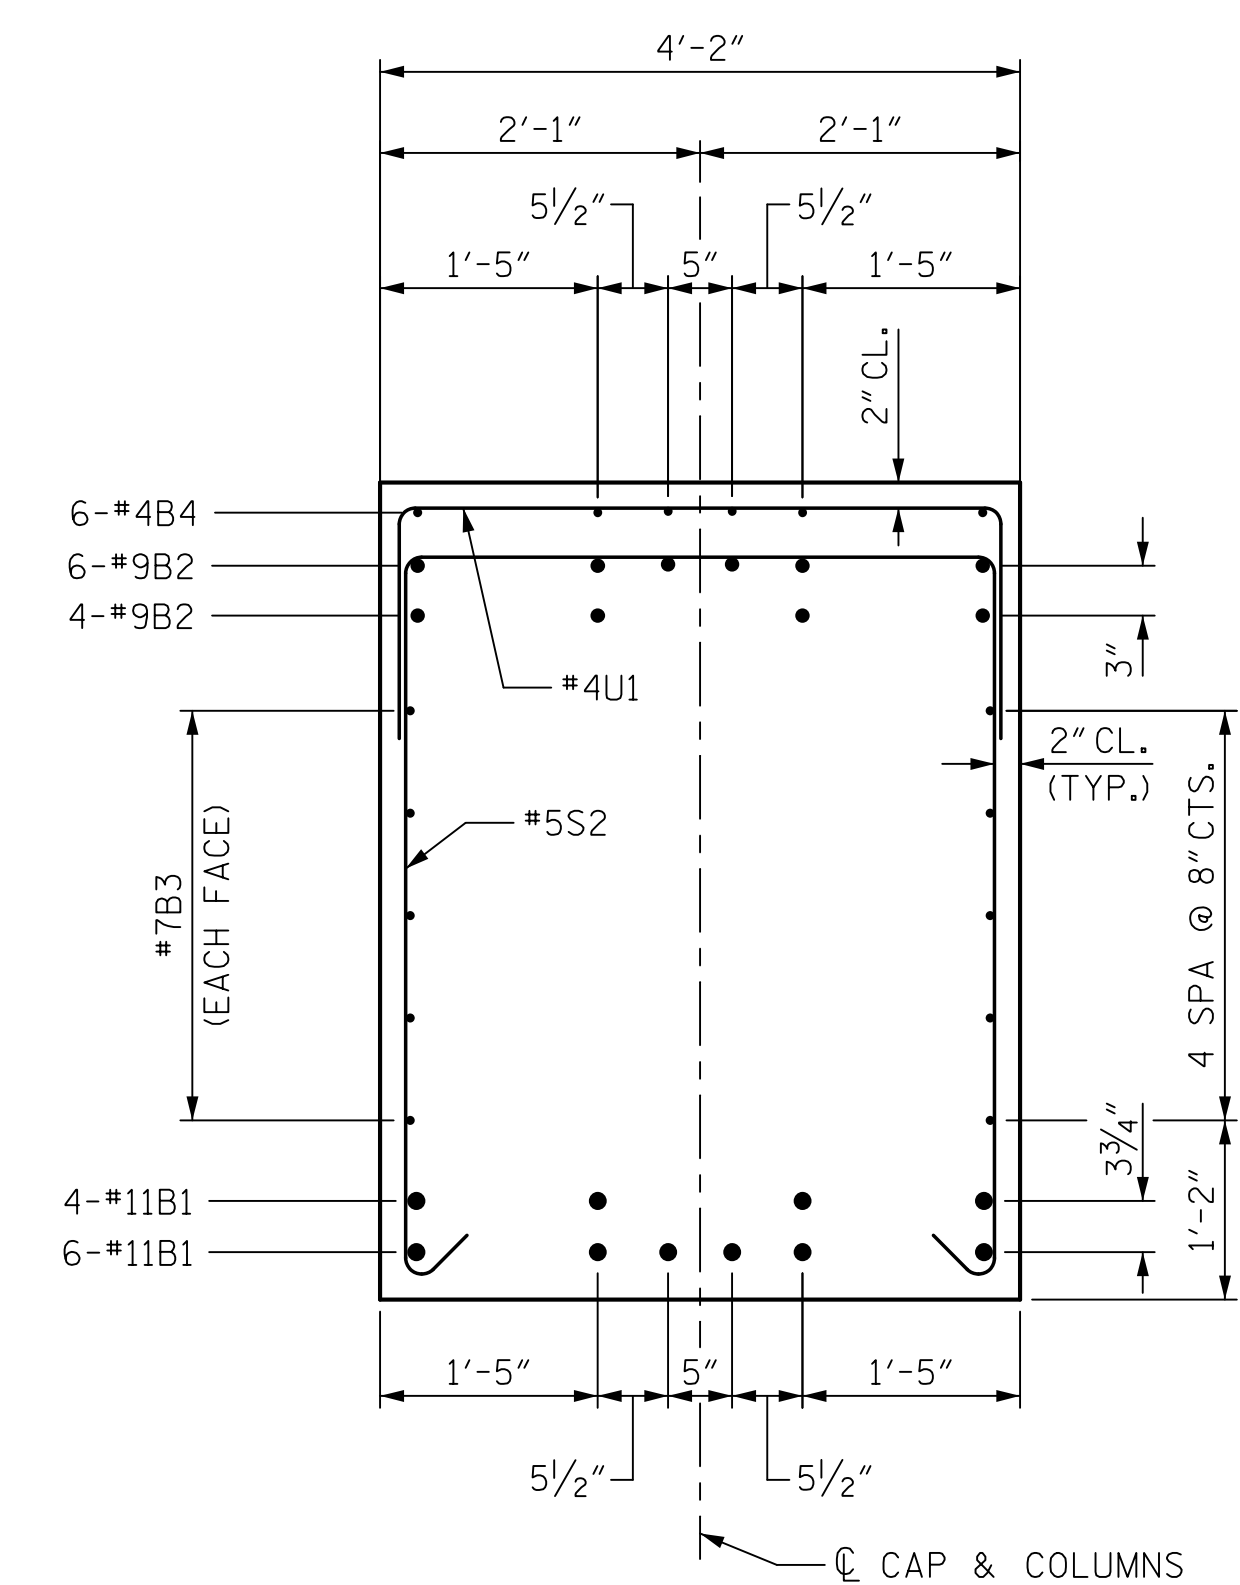

**SECTION B-B**

**Mead & Hunt**  
 111 E. Hargett Street  
 Suite 300  
 Raleigh, NC 27601  
 919-714-8670  
 meadhunt.com  
 NC License No. F-1235

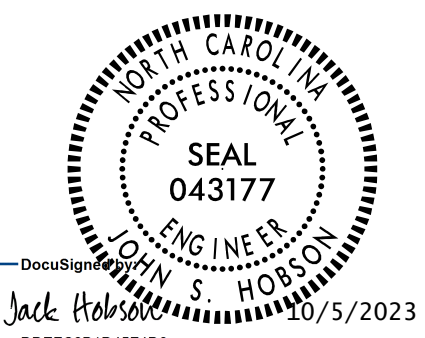

PROJECT NO. U-5808  
UNION COUNTY  
 STATION: 55+00.96 -L2-  
 SHEET 2 OF 3

STATE OF NORTH CAROLINA  
 DEPARTMENT OF TRANSPORTATION  
 RALEIGH  
 SUBSTRUCTURE

**BENT 1**

DRAWN BY : C.C. CAMPBELL DATE : 06/15/23  
 CHECKED BY : J.S. HOBSON DATE : 06/20/23  
 DESIGN ENGINEER OF RECORD : J.S. HOBSON DATE : 08/30/23

DOCUMENT NOT CONSIDERED  
 FINAL UNLESS ALL  
 SIGNATURES COMPLETED

REVISIONS						SHEET NO.
NO.	BY:	DATE:	NO.	BY:	DATE:	S-43
1			3			TOTAL SHEETS
2			4			56