




PLAN OF WING (W3)

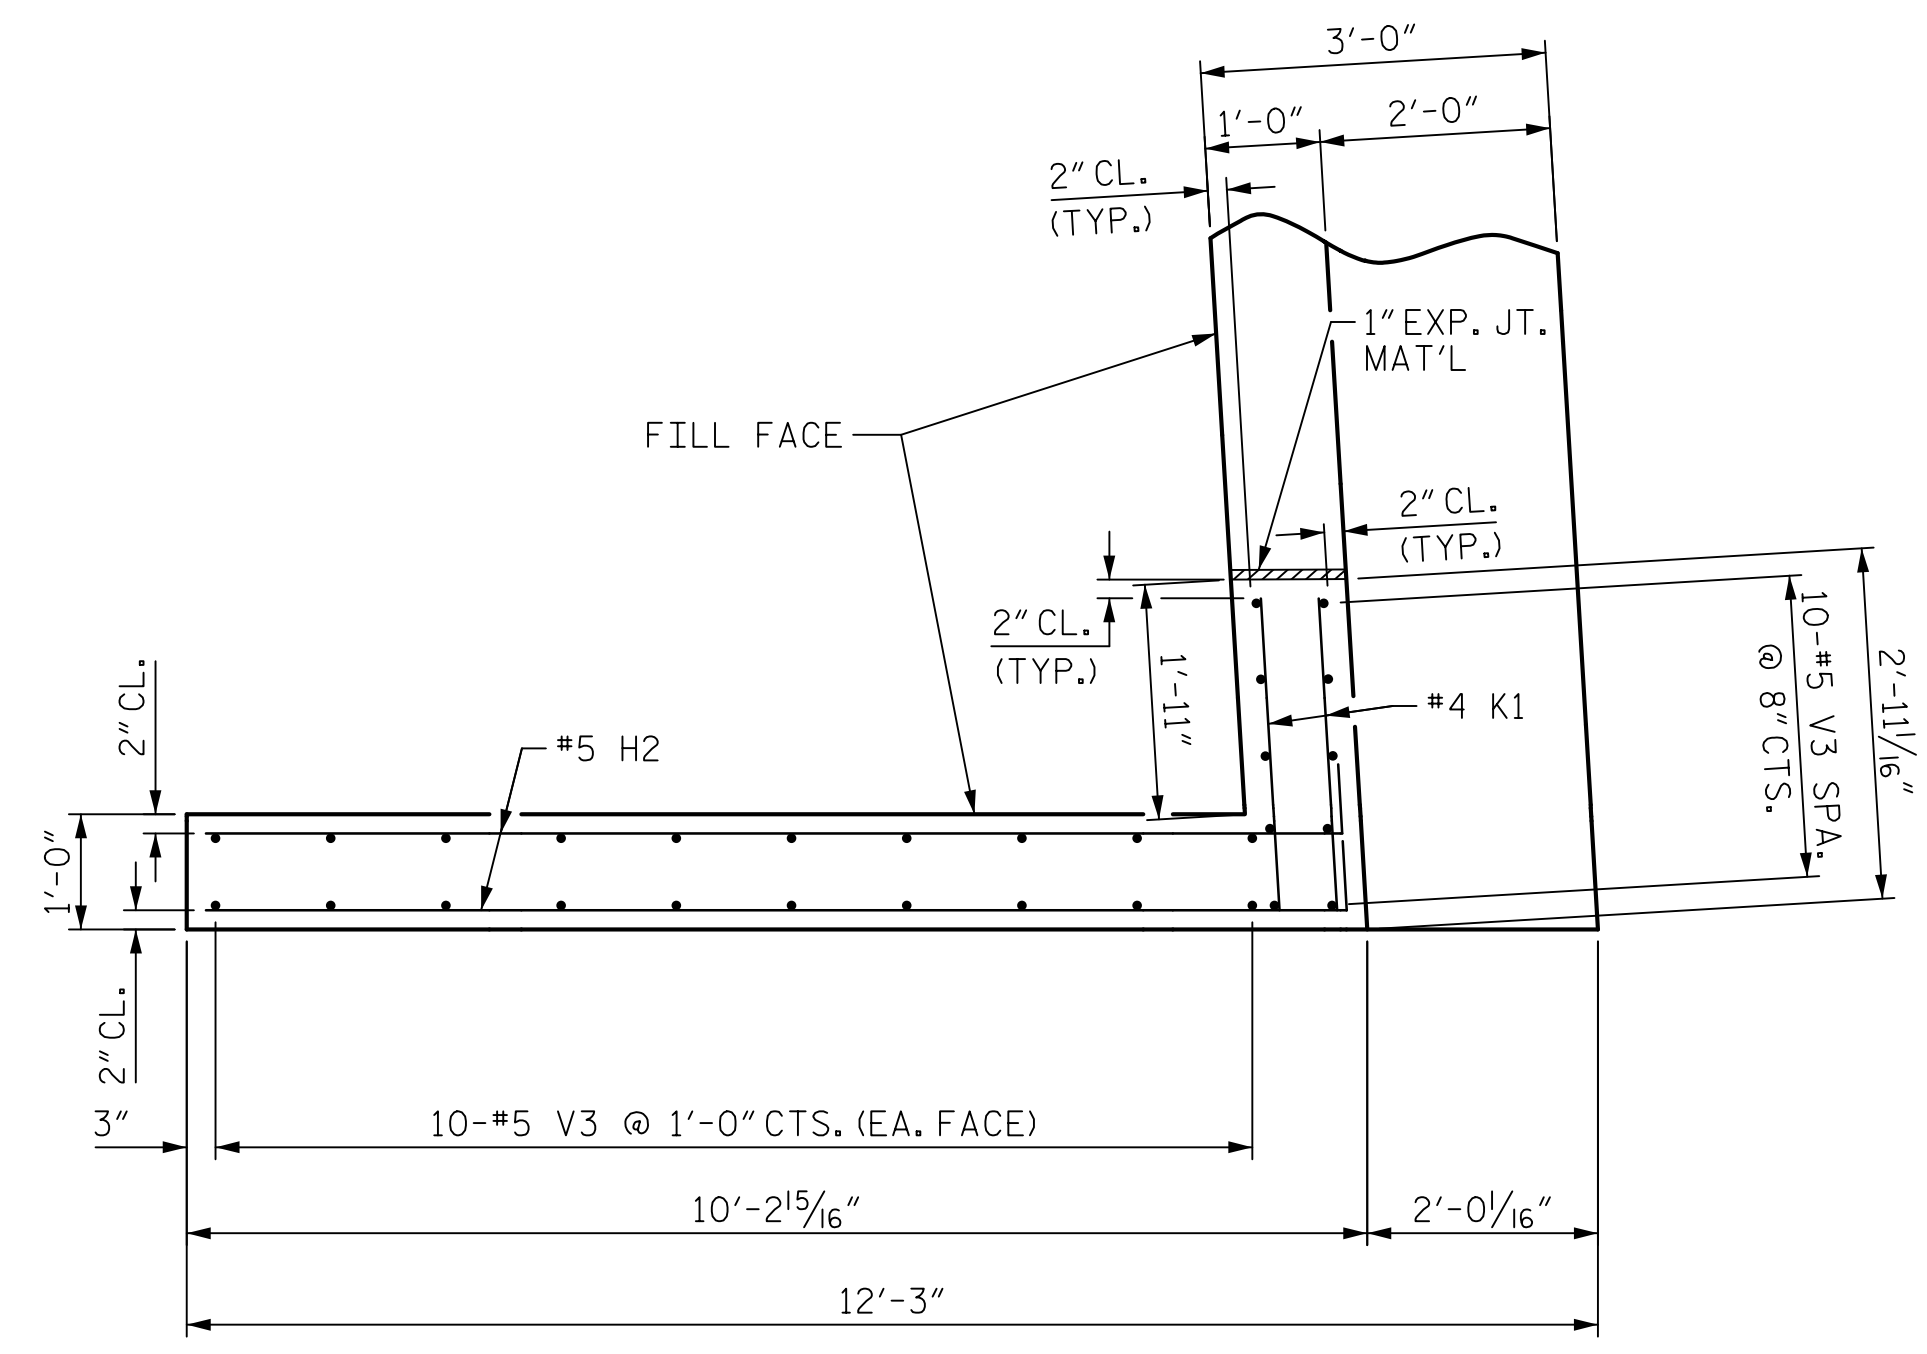


PLAN OF WING (W4)

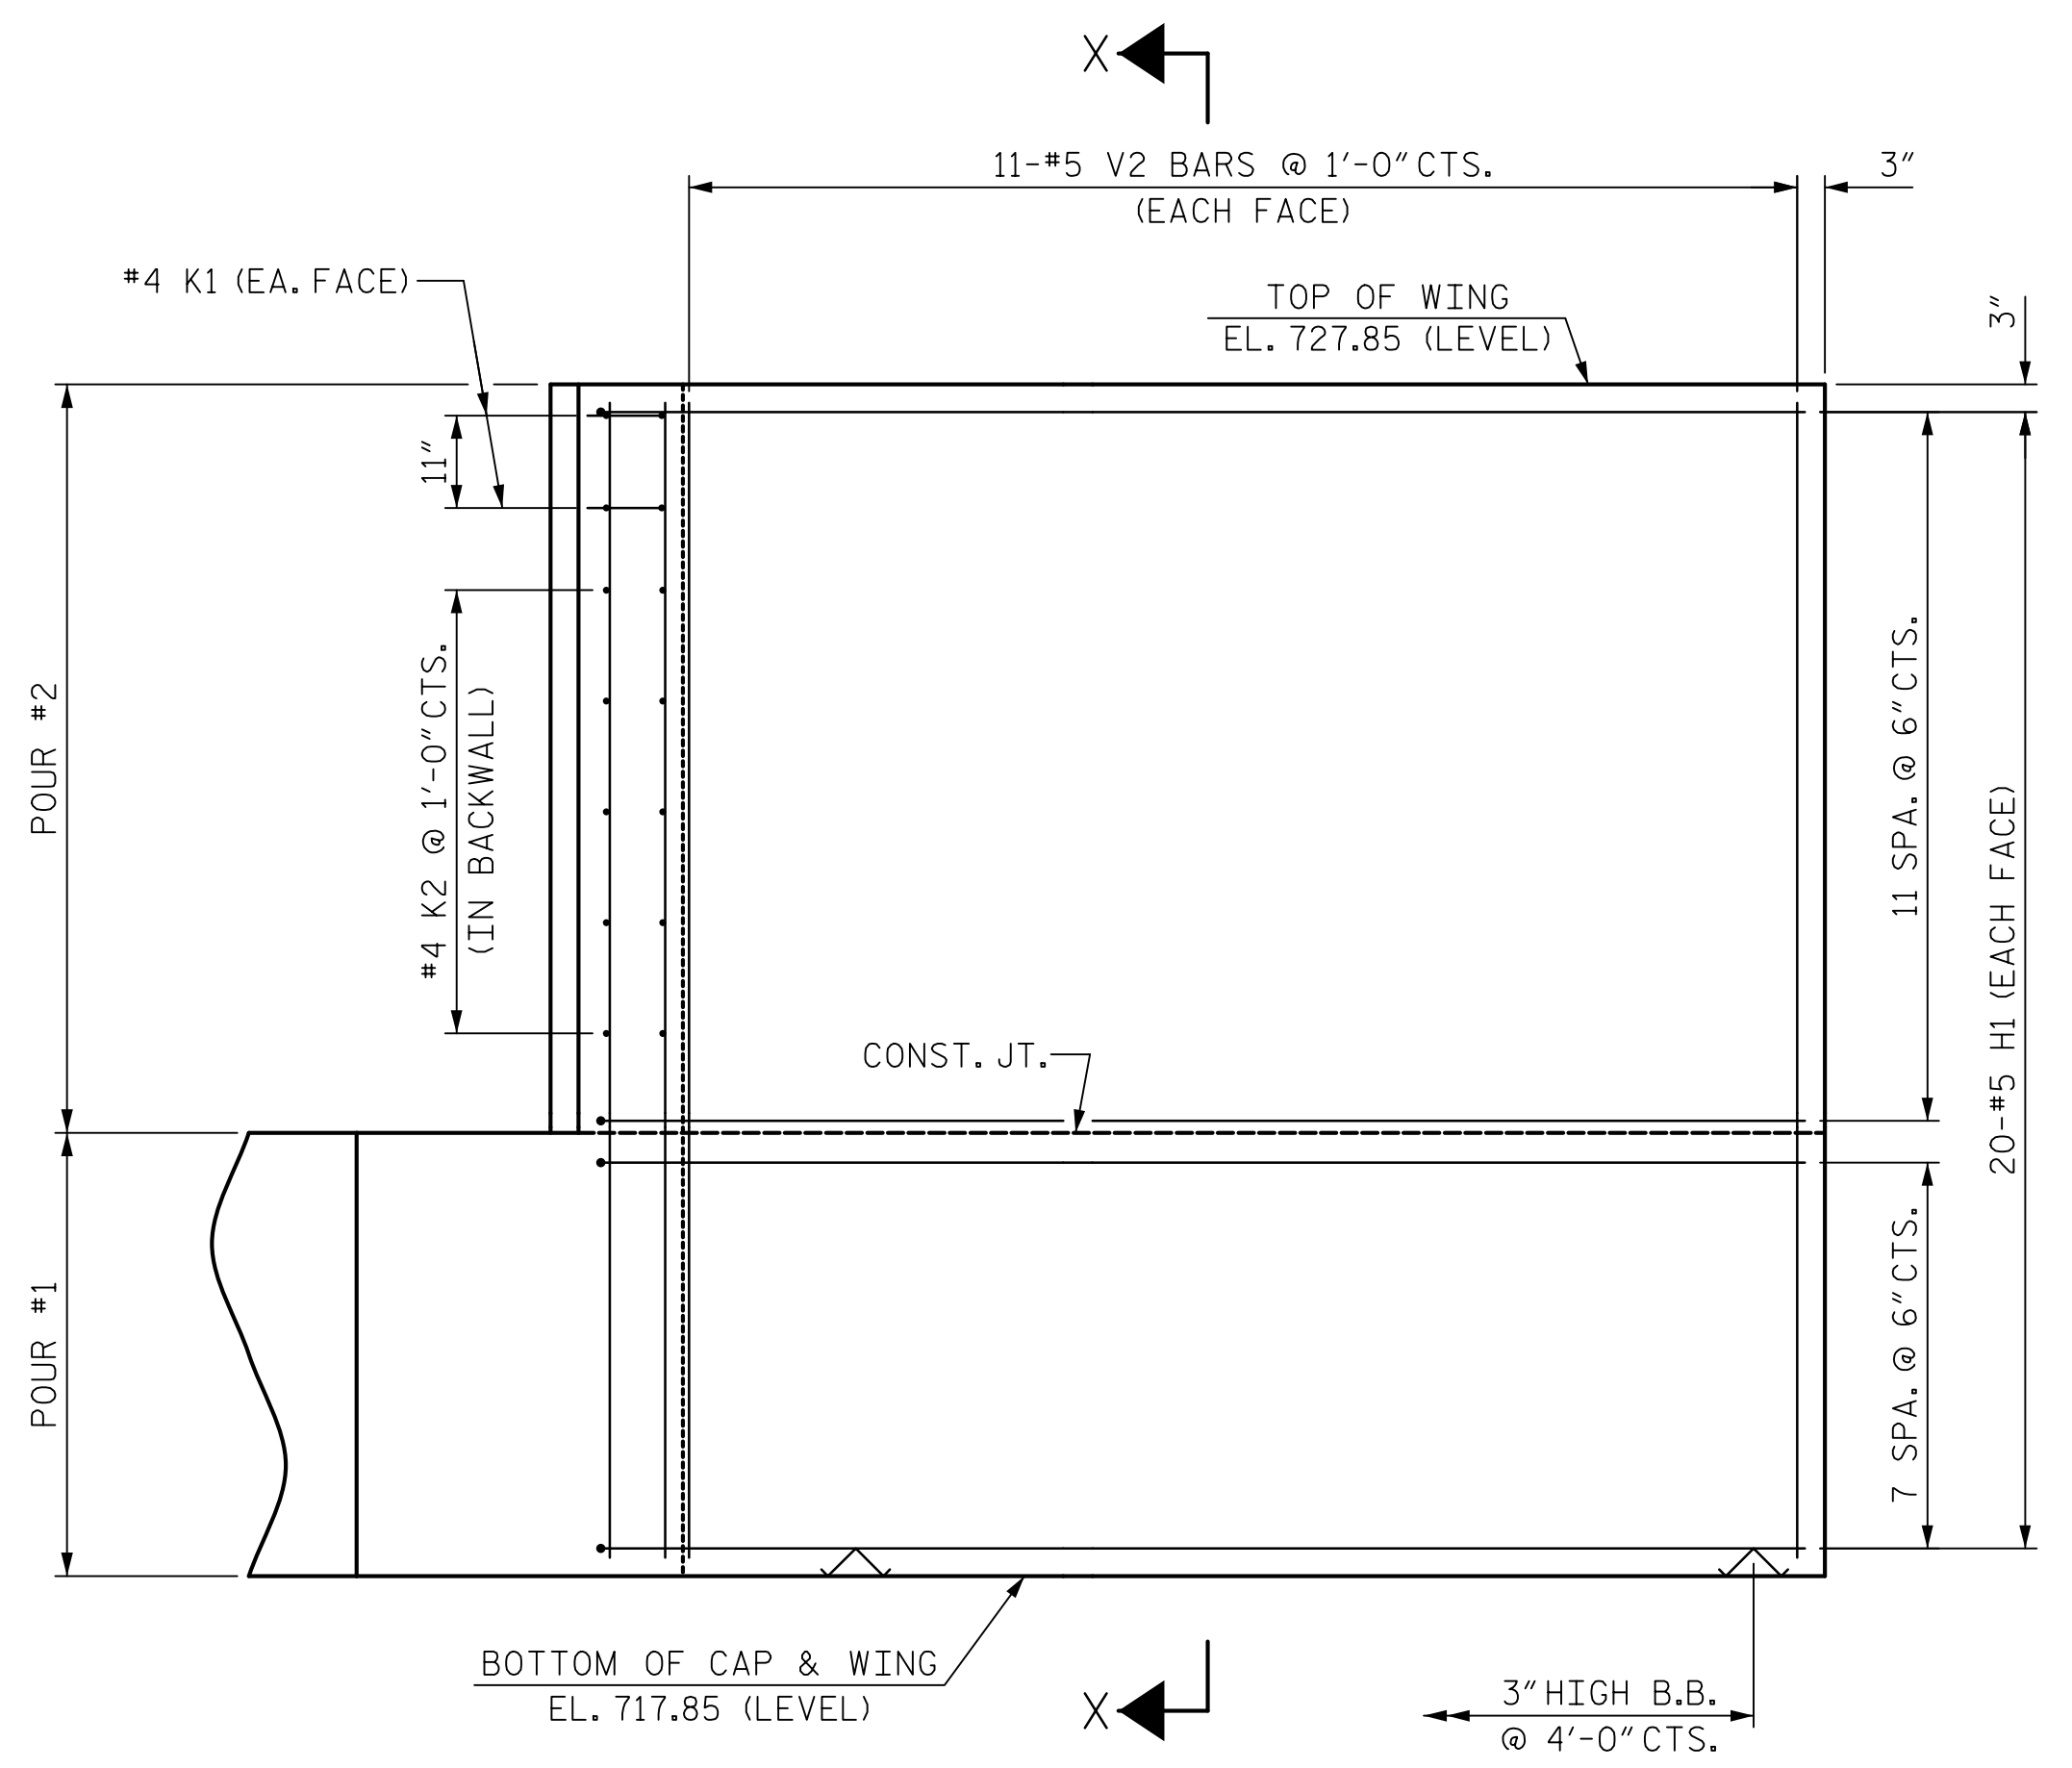


ELEVATION OF WING (W3)

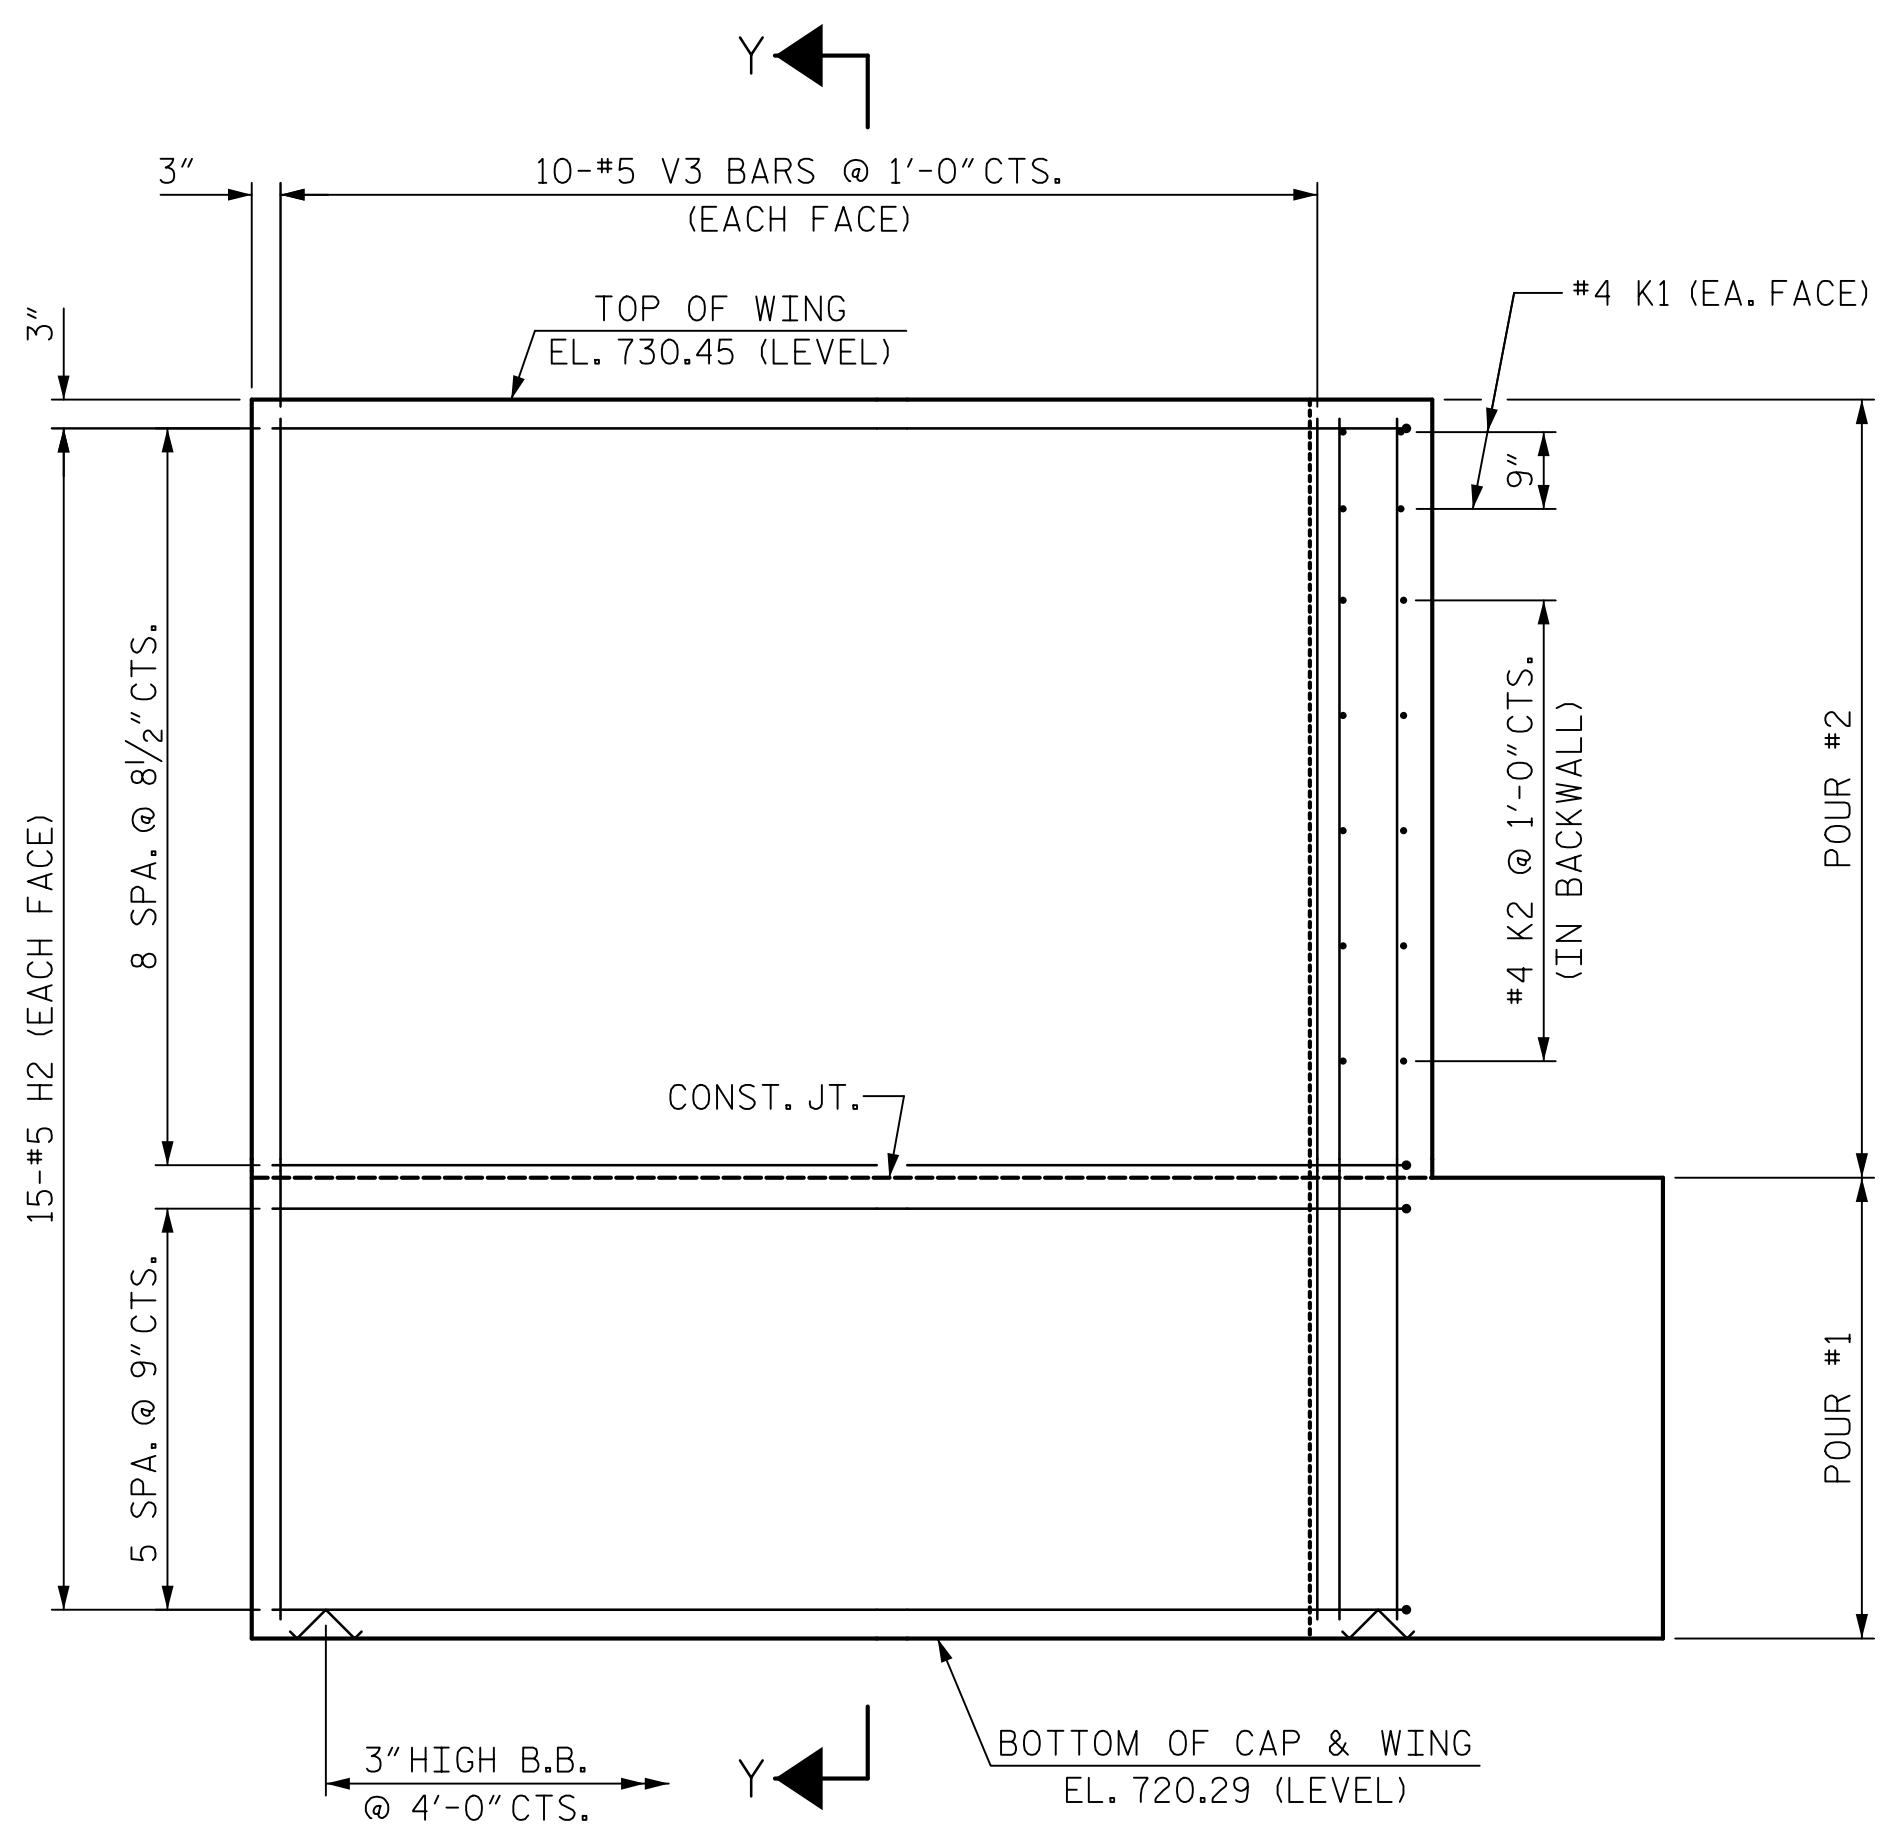

ELEVATION OF WING (W4)

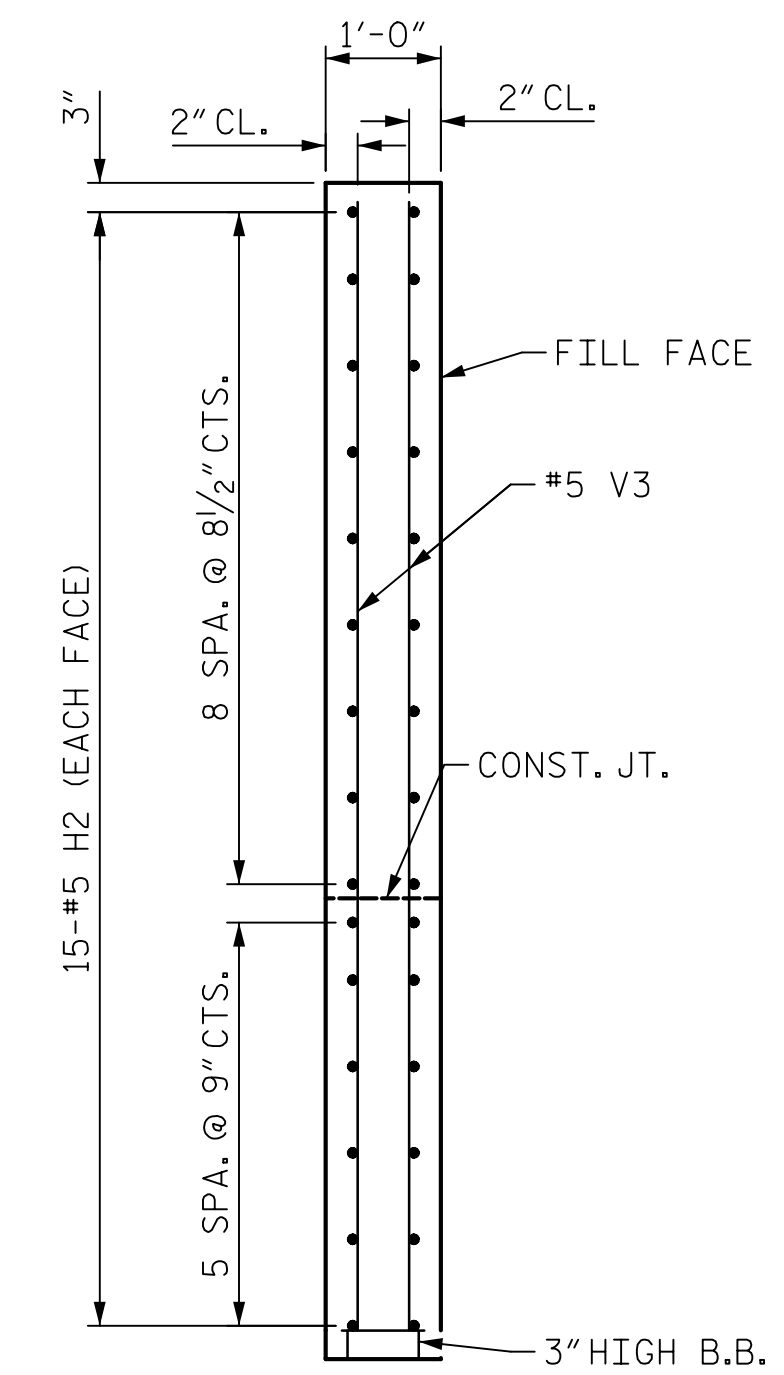

SECTION Y-Y

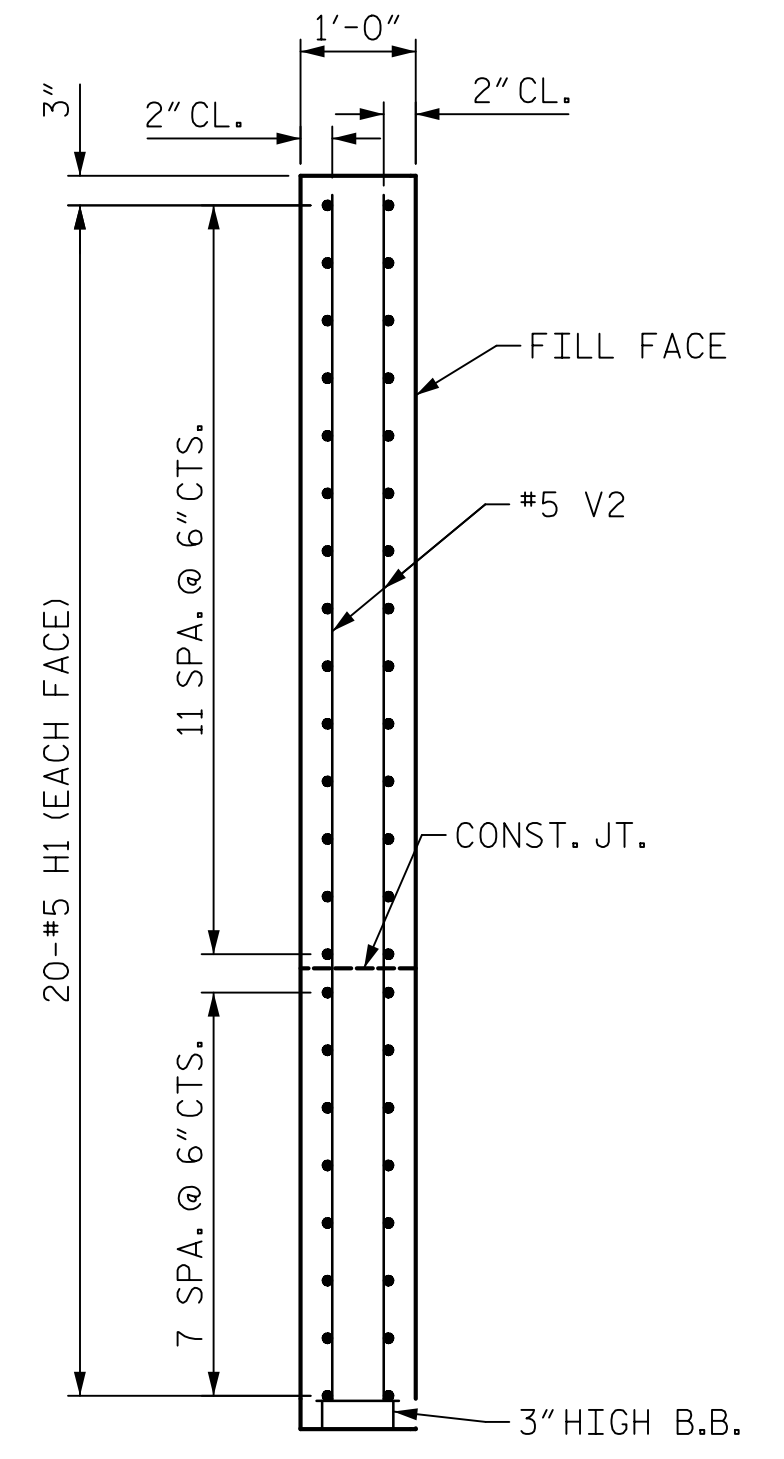

SECTION X-X

Mead & Hunt
 111 E. Hargett Street
 Suite 300
 Raleigh, NC 27601
 919-714-8670
 meadhunt.com
 NC License No. F-1235

Seal of Jack Hobson, Professional Engineer, No. 043177, dated 10/5/2023.

PROJECT NO. U-5808
 UNION COUNTY
 STATION: 55+00.96 -L2-
 SHEET 3 OF 4

STATE OF NORTH CAROLINA
 DEPARTMENT OF TRANSPORTATION
 RALEIGH
 SUBSTRUCTURE
 END BENT 2

DRAWN BY: C.C. CAMPBELL DATE: 05/18/23
 CHECKED BY: J.S. HOBSON DATE: 06/21/23
 DESIGN ENGINEER OF RECORD: J.S. HOBSON DATE: 08/30/23

DOCUMENT NOT CONSIDERED FINAL UNLESS ALL SIGNATURES COMPLETED

REVISIONS						SHEET NO.
NO.	BY:	DATE:	NO.	BY:	DATE:	S-50
1			3			TOTAL SHEETS
2			4			56