

PAVEMENT SCHEDULE



PROJECT REFERENCE NO.

SHEET NO.

2024CPT.05.07.10921.1, etc.

16

C1	1 1/4" ASPHALT CONCRETE SURFACE COURSE, TYPE S9.5B AT AN AVERAGE RATE OF 137.5 LBS. PER SQ. YD.
C2	1 1/2" ASPHALT CONCRETE SURFACE COURSE, TYPE S9.5B AT AN AVERAGE RATE OF 165 LBS. PER SQ. YD.
C3	2" ASPHALT CONCRETE SURFACE COURSE, TYPE S9.5C AT AN AVERAGE RATE OF 224 LBS. PER SQ. YD.
V1	MILL ASPHALT PAVEMENT, 1 1/2" DEPTH
V2	MILL ASPHALT PAVEMENT, 2" DEPTH
S	SHOULDER RECONSTRUCTION, ASB REQUIRED
U	EXISTING PAVEMENT

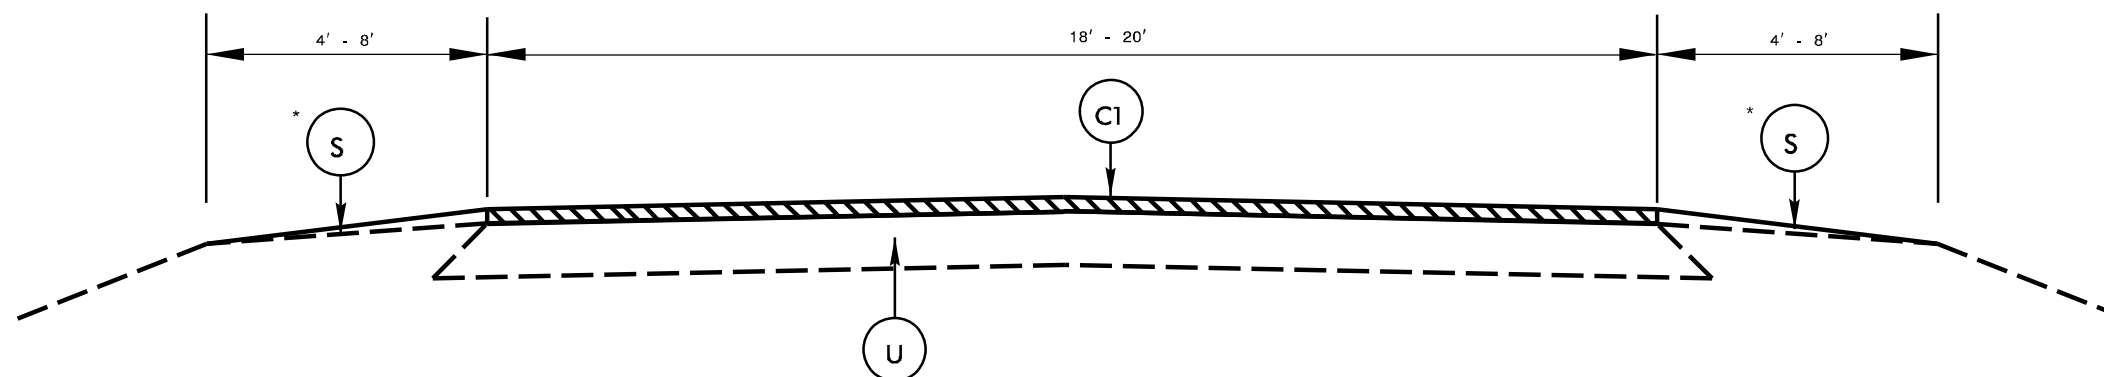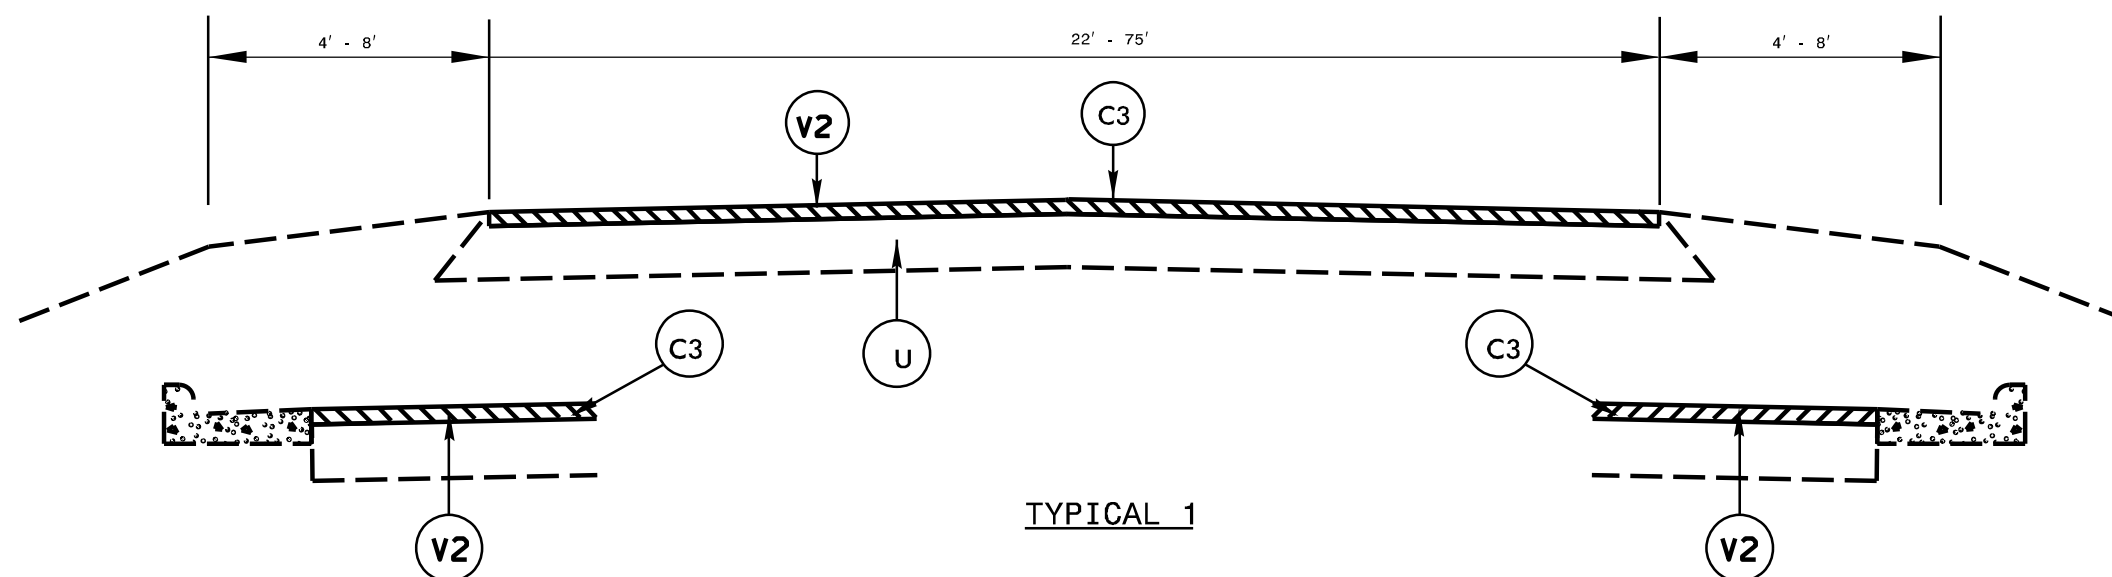

* SHOULDER RECONSTRUCTION AS DIRECTED BY THE ENGINEER ON MAP 17
 ** MILL AND FILL UP TO THE CLOSEST PVMT. JOINT TO THE TRACKS ON EACH SIDE OF THE RR TRACKS ON MAP 17