


PROJECT REFERENCE NO. 2024CPT.05.07.10921.1, etc.	SHEET NO. PMP-1
RW SHEET NO.	
ROADWAY DESIGN ENGINEER	HYDRAULICS ENGINEER

TRINITY ROAD
E. Chatham Street to Chapel Hill Road (NC-54)
Striping Improvements
PLAN VIEW

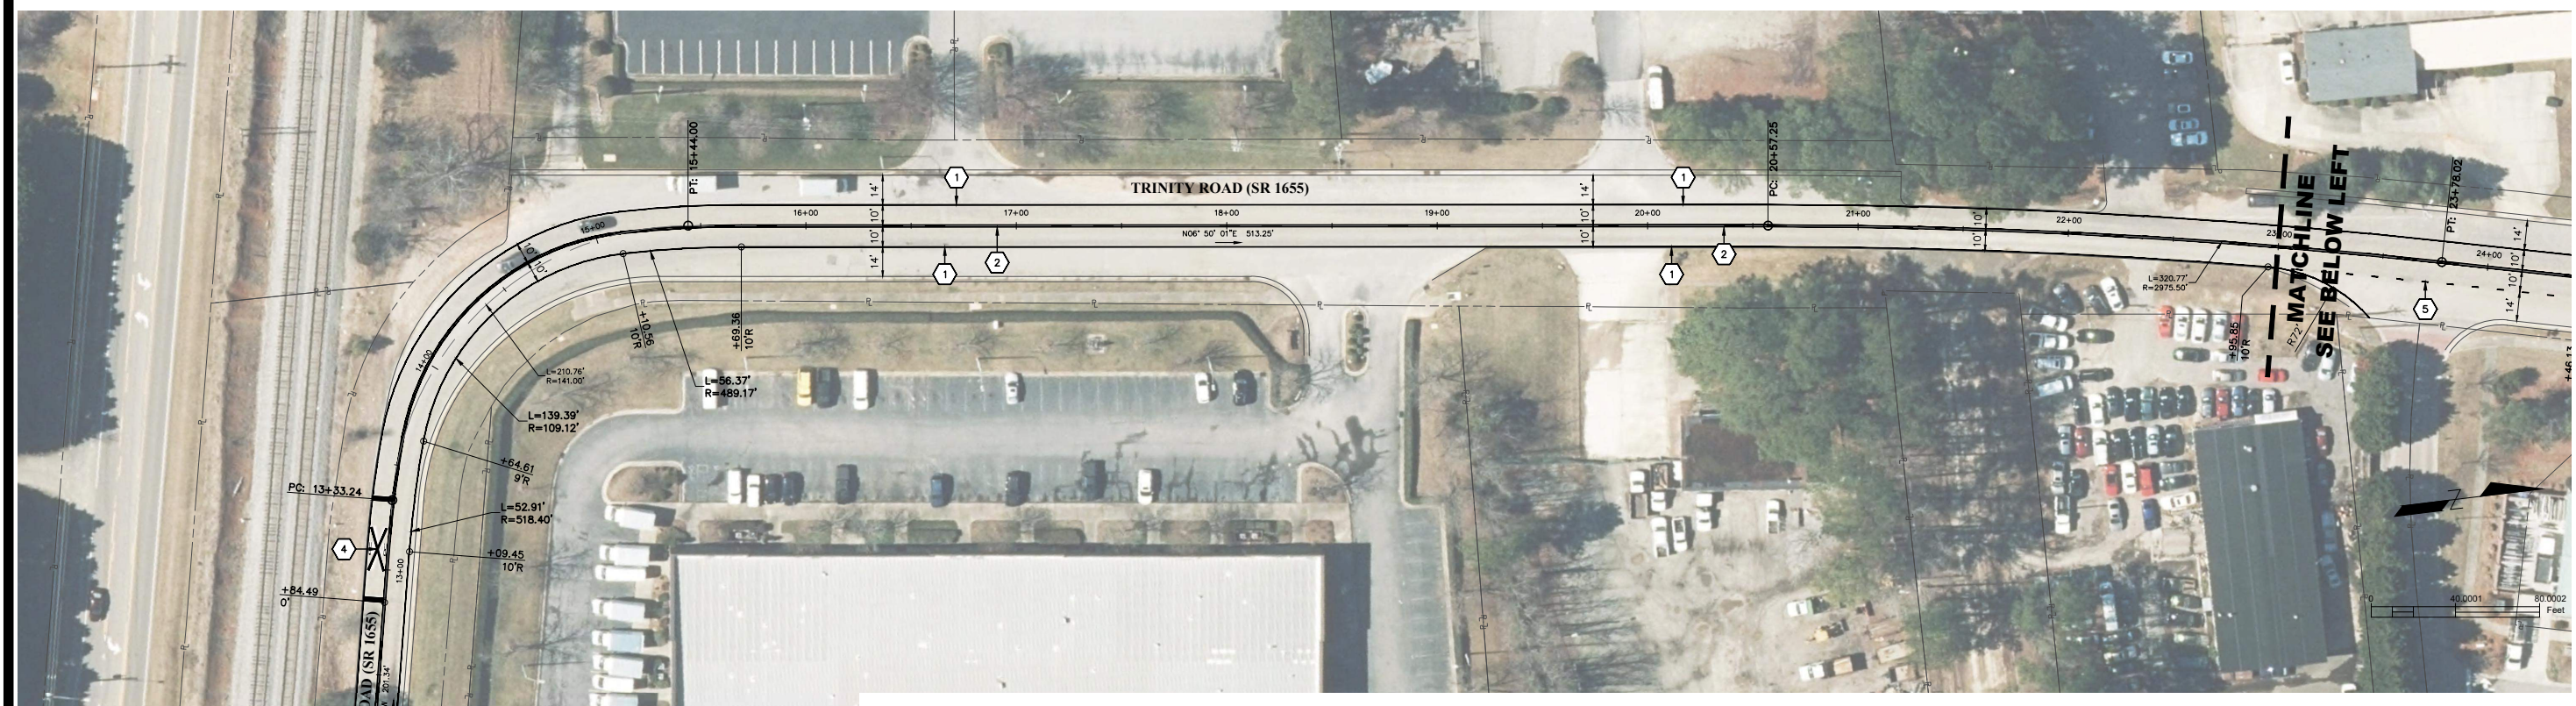

5/14/23