


6/2/2023


PAVEMENT SCHEDULE	
C2	2" S9.5C
J1	8" ABC
T	EARTH MATERIAL

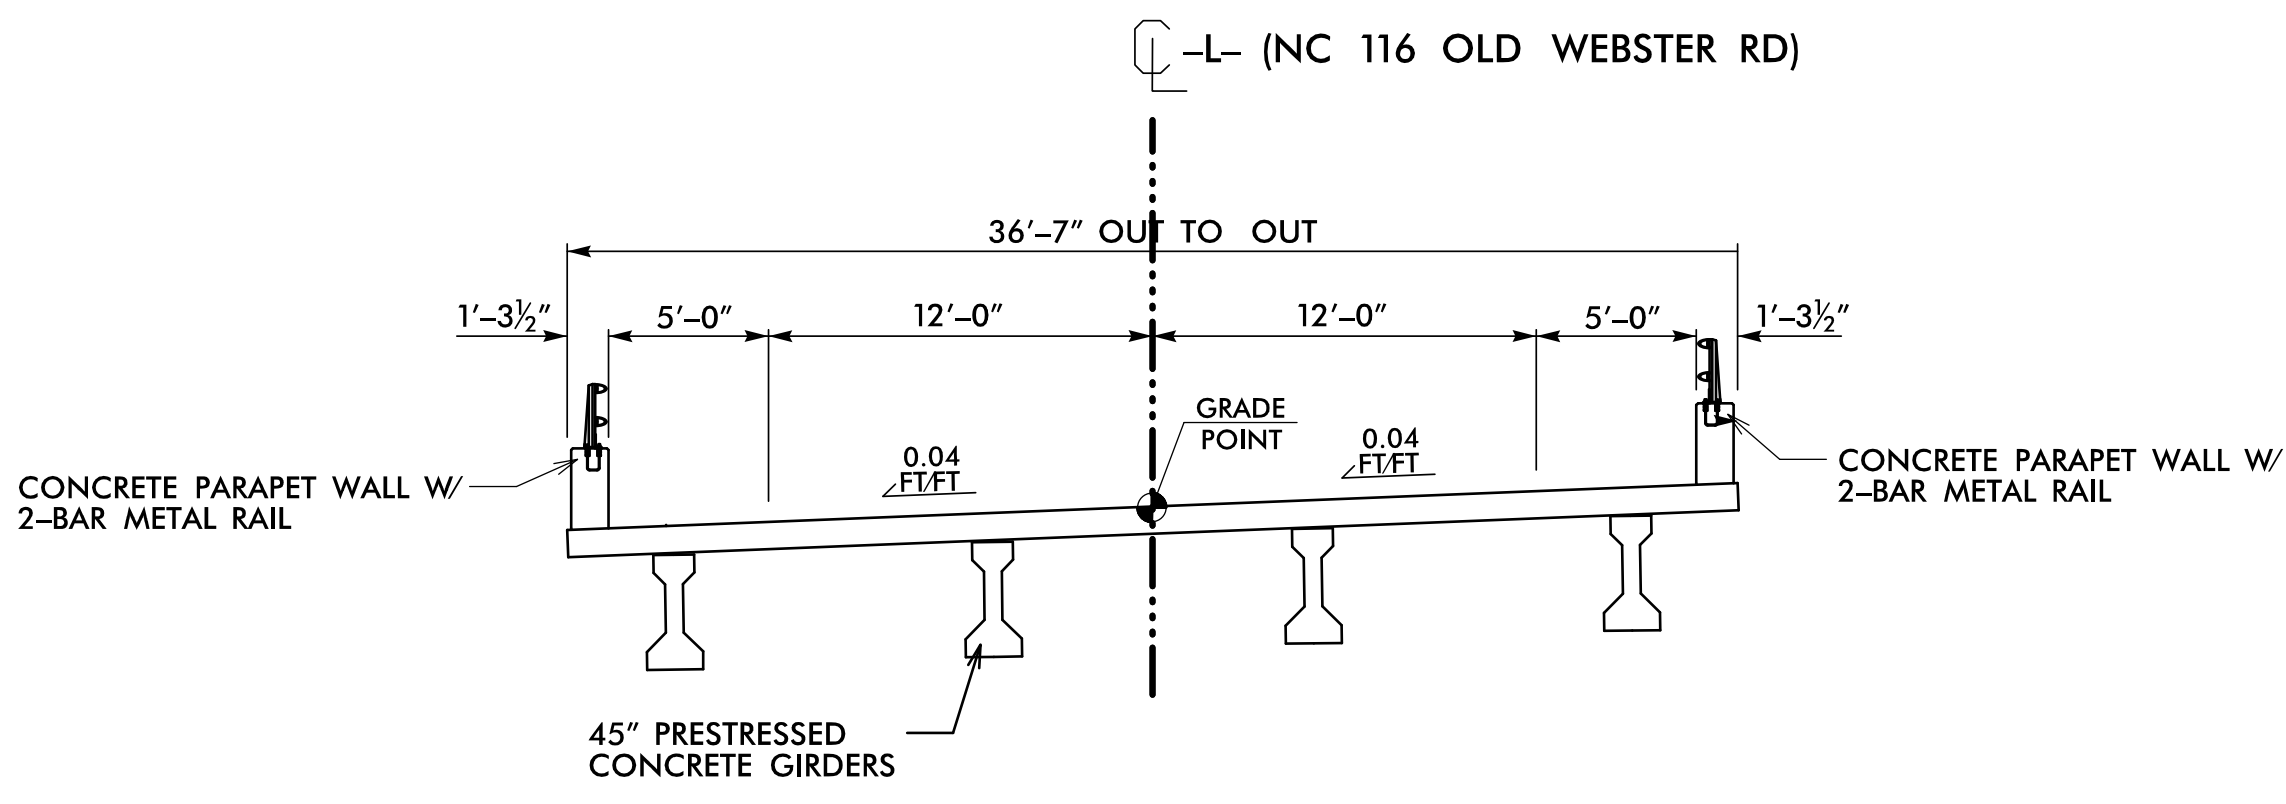

TYPICAL SECTION NO. 3

USE TYPICAL SECTION NO. 3


-L- STA. 23 + 71.00 TO -L- STA. 25 + 45.00

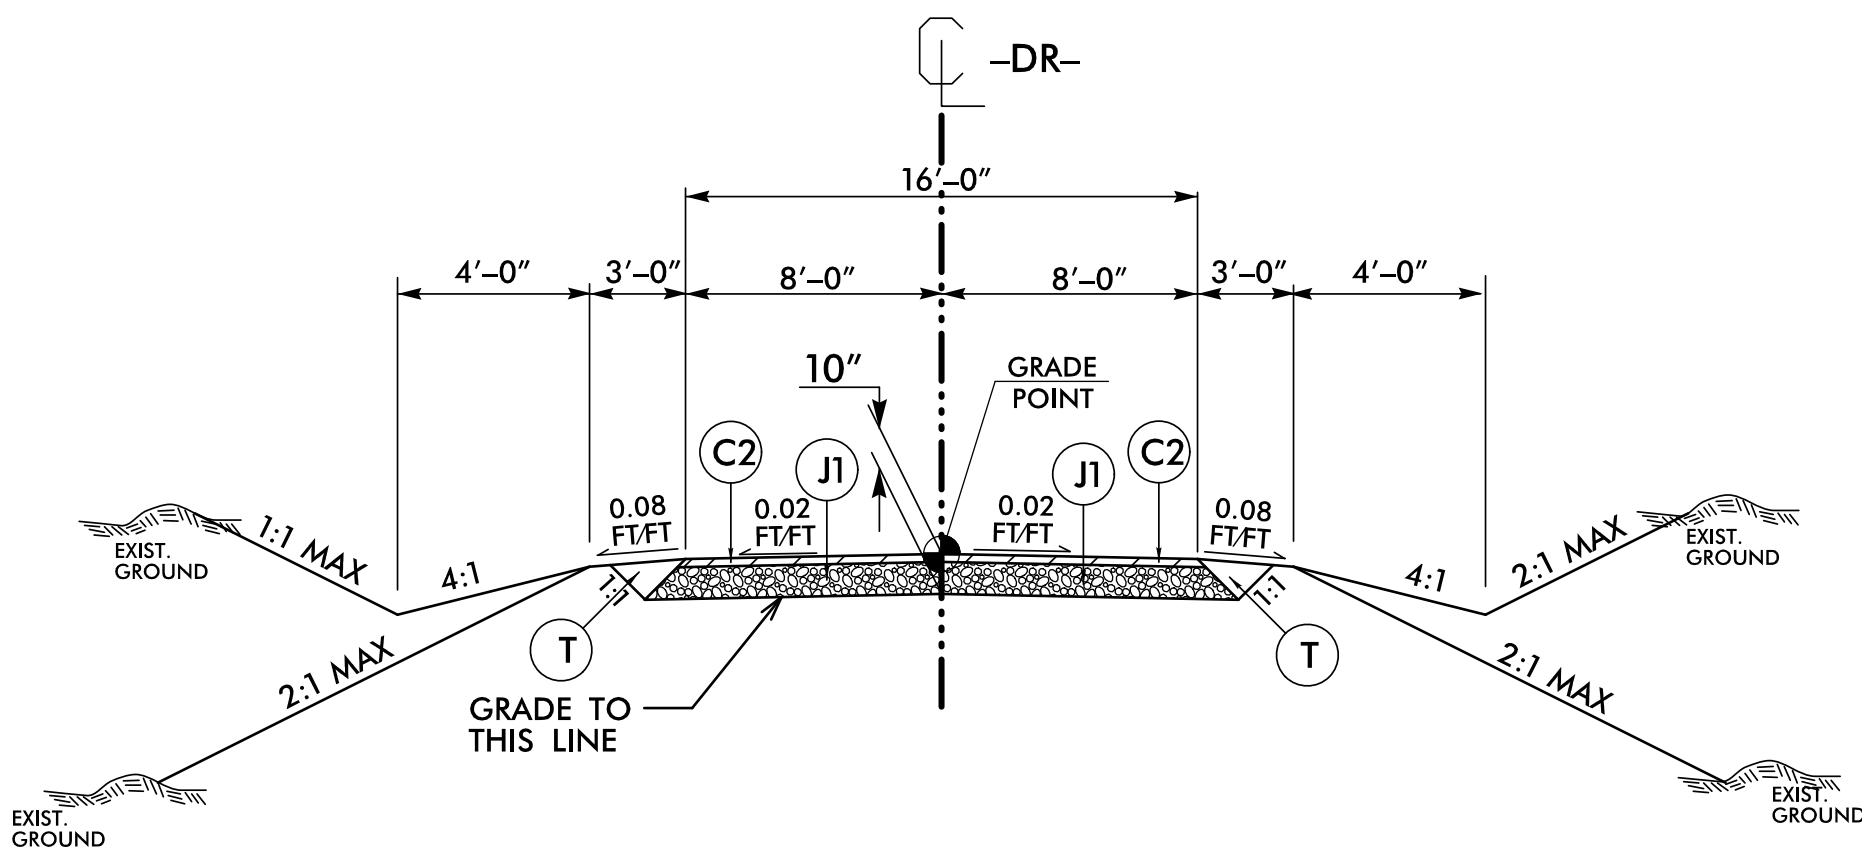

TYPICAL SECTION NO. 4

USE TYPICAL SECTION NO. 4

-DR- STA. 10 + 12.00 TO -DR- STA. 13 + 55.00

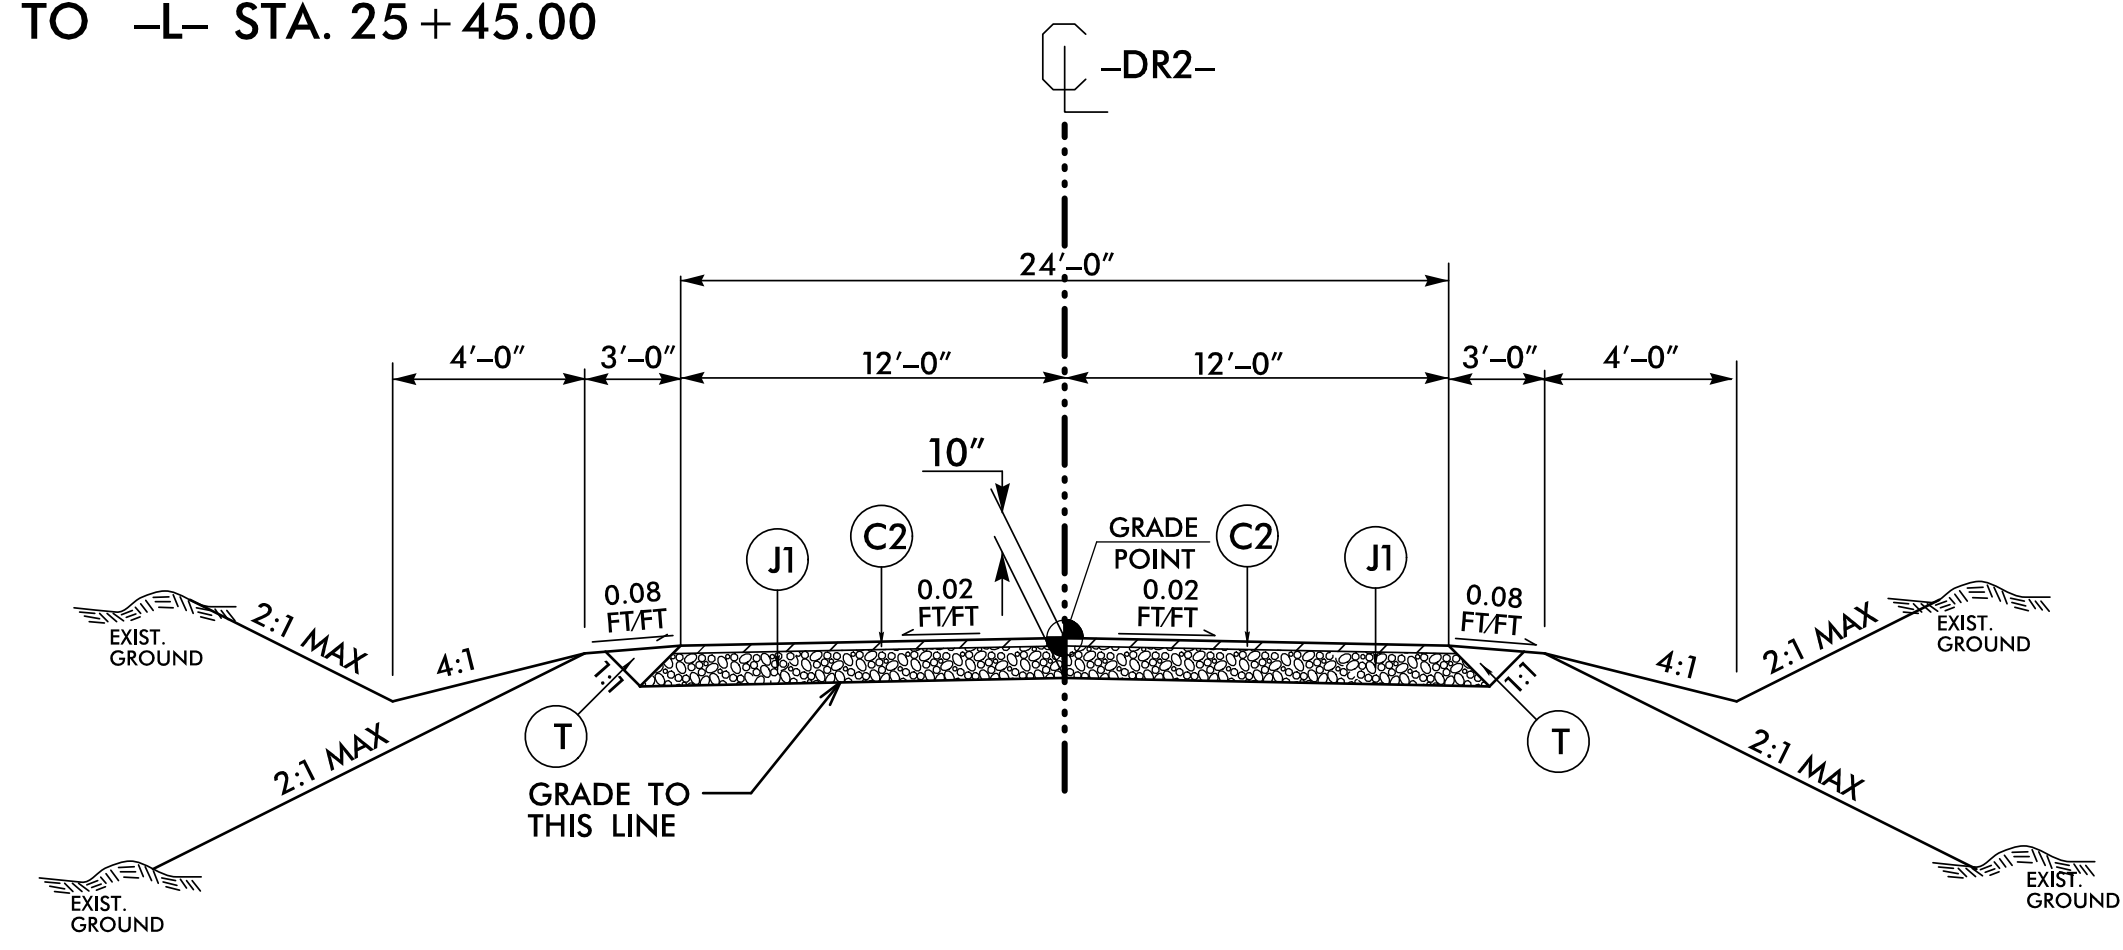


TYPICAL SECTION NO. 5

USE TYPICAL SECTION NO. 5

-DR2- STA. 10 + 35.00 TO -DR2- STA. 11 + 39.82

DETAIL OF MONOLITHIC CONCRETE ISLAND -SURFACE MOUNTED

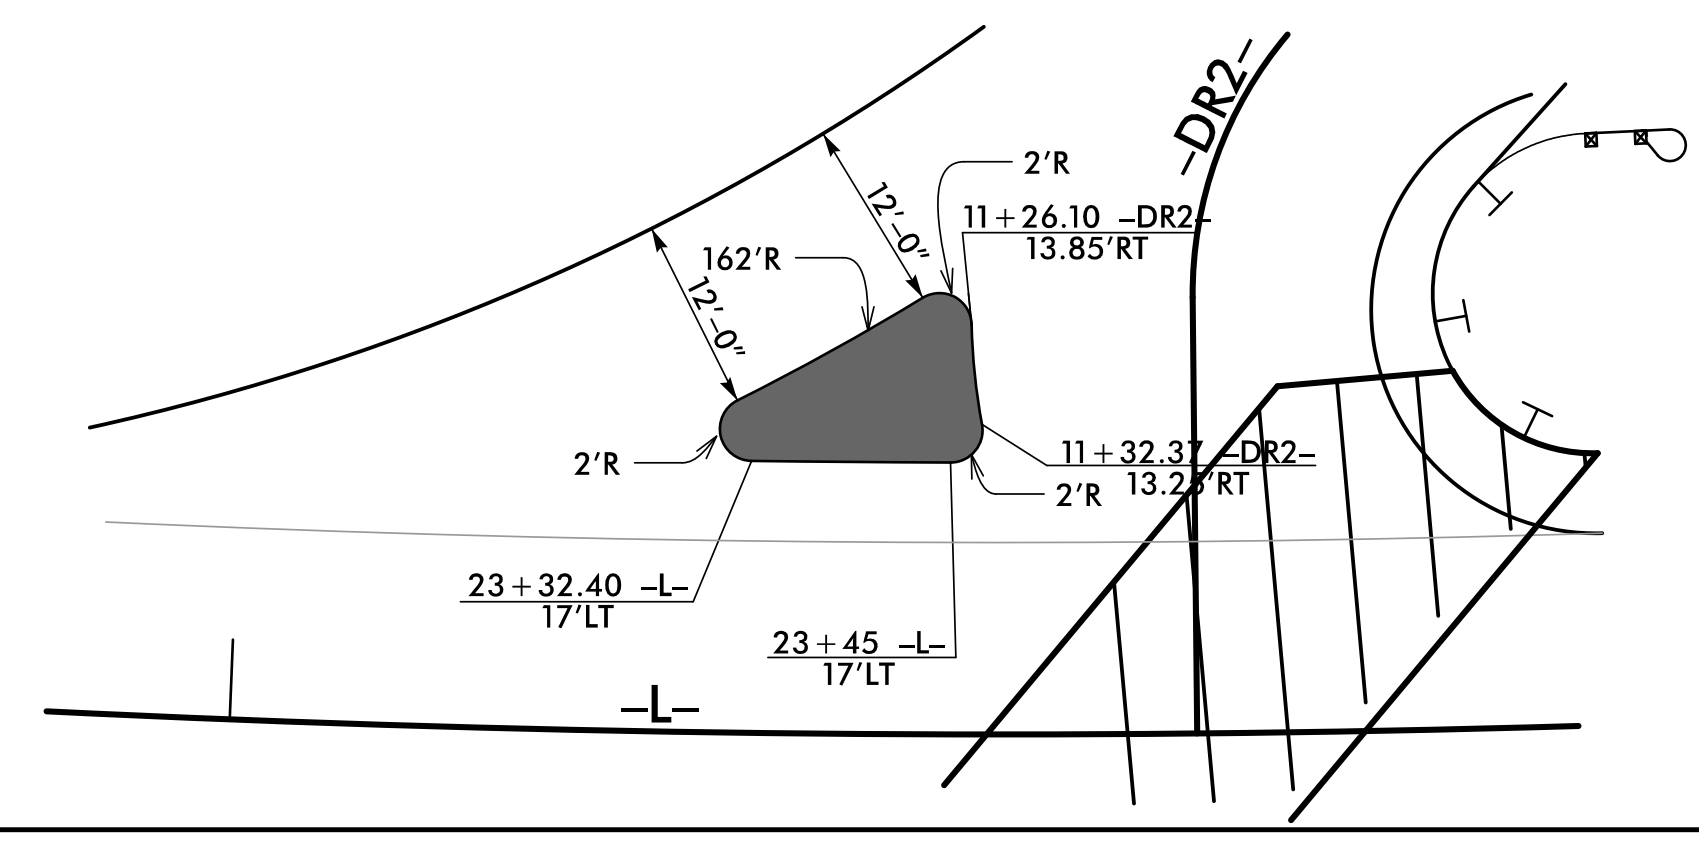

PROJECT REFERENCE NO. 17BPJ4R.204	SHEET NO. 2A-2
ROADWAY & PAVEMENT DESIGN ENGINEER	
DOCUMENT NOT CONSIDERED FINAL UNLESS ALL SIGNATURES COMPLETED	
TGS ENGINEERS 201 W MARION ST SHELBY, NC 28150 PH (704) 476-0003 CORP. LICENSE NO.: C-0275	

I:\7\2023\Division 14 - 2017\B59110 - Jackson - 490032\Roadway\Proc\490032_Rdy_tjy.dgn
 User: jterry