
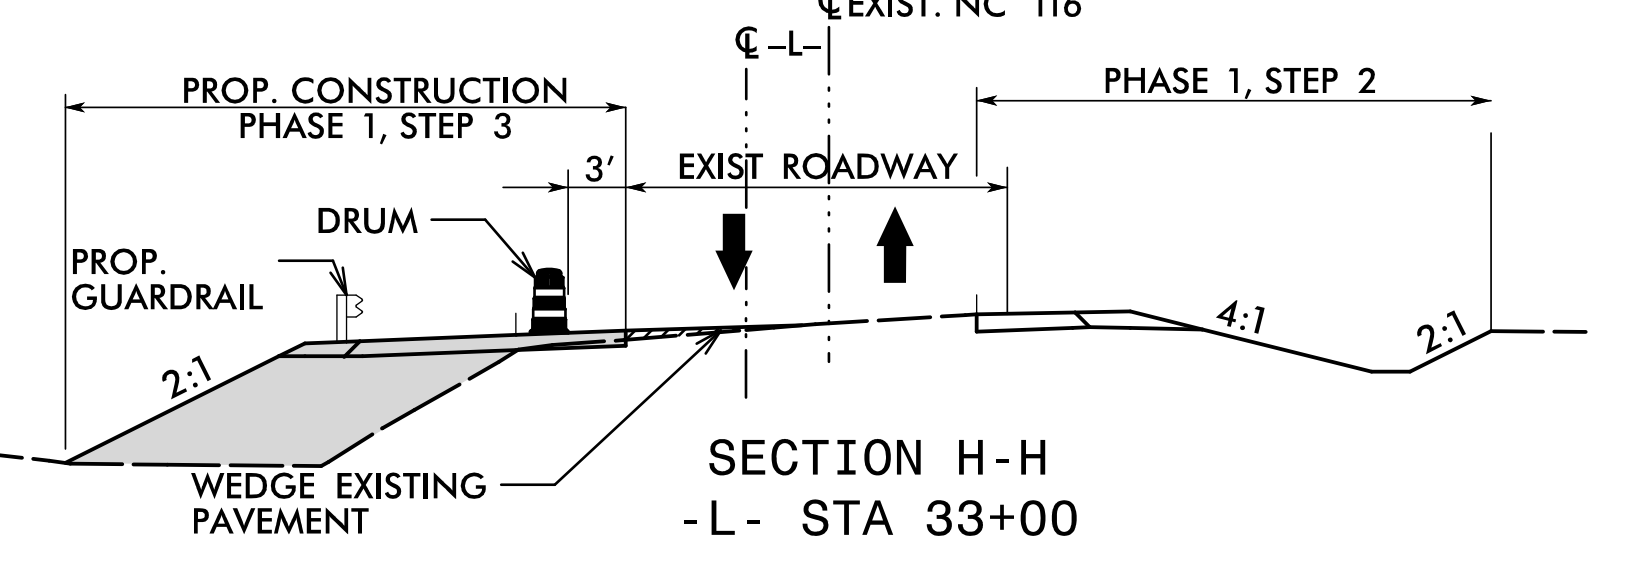
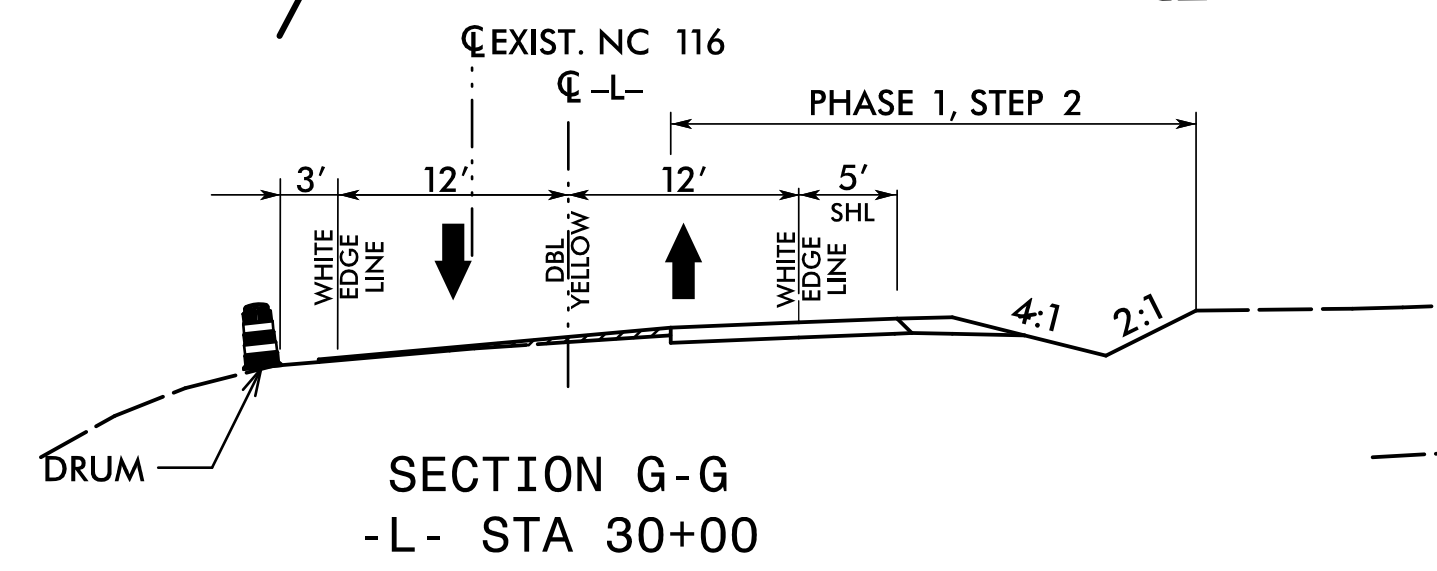
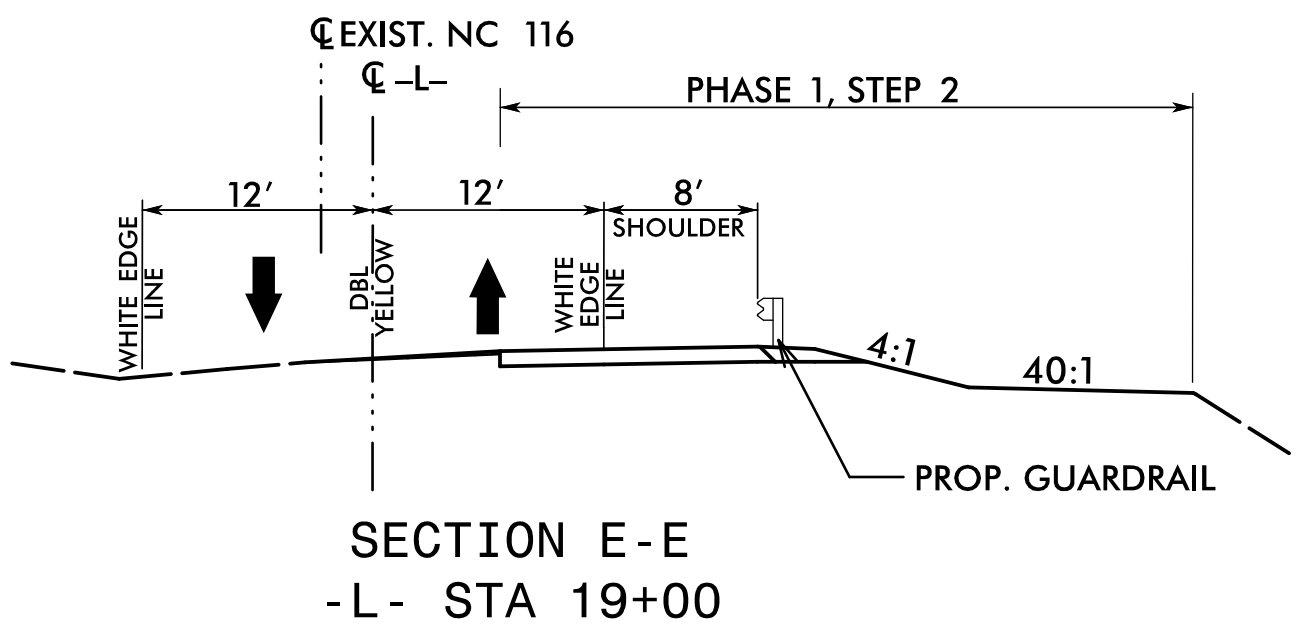


PHASE 1 STEP 3:

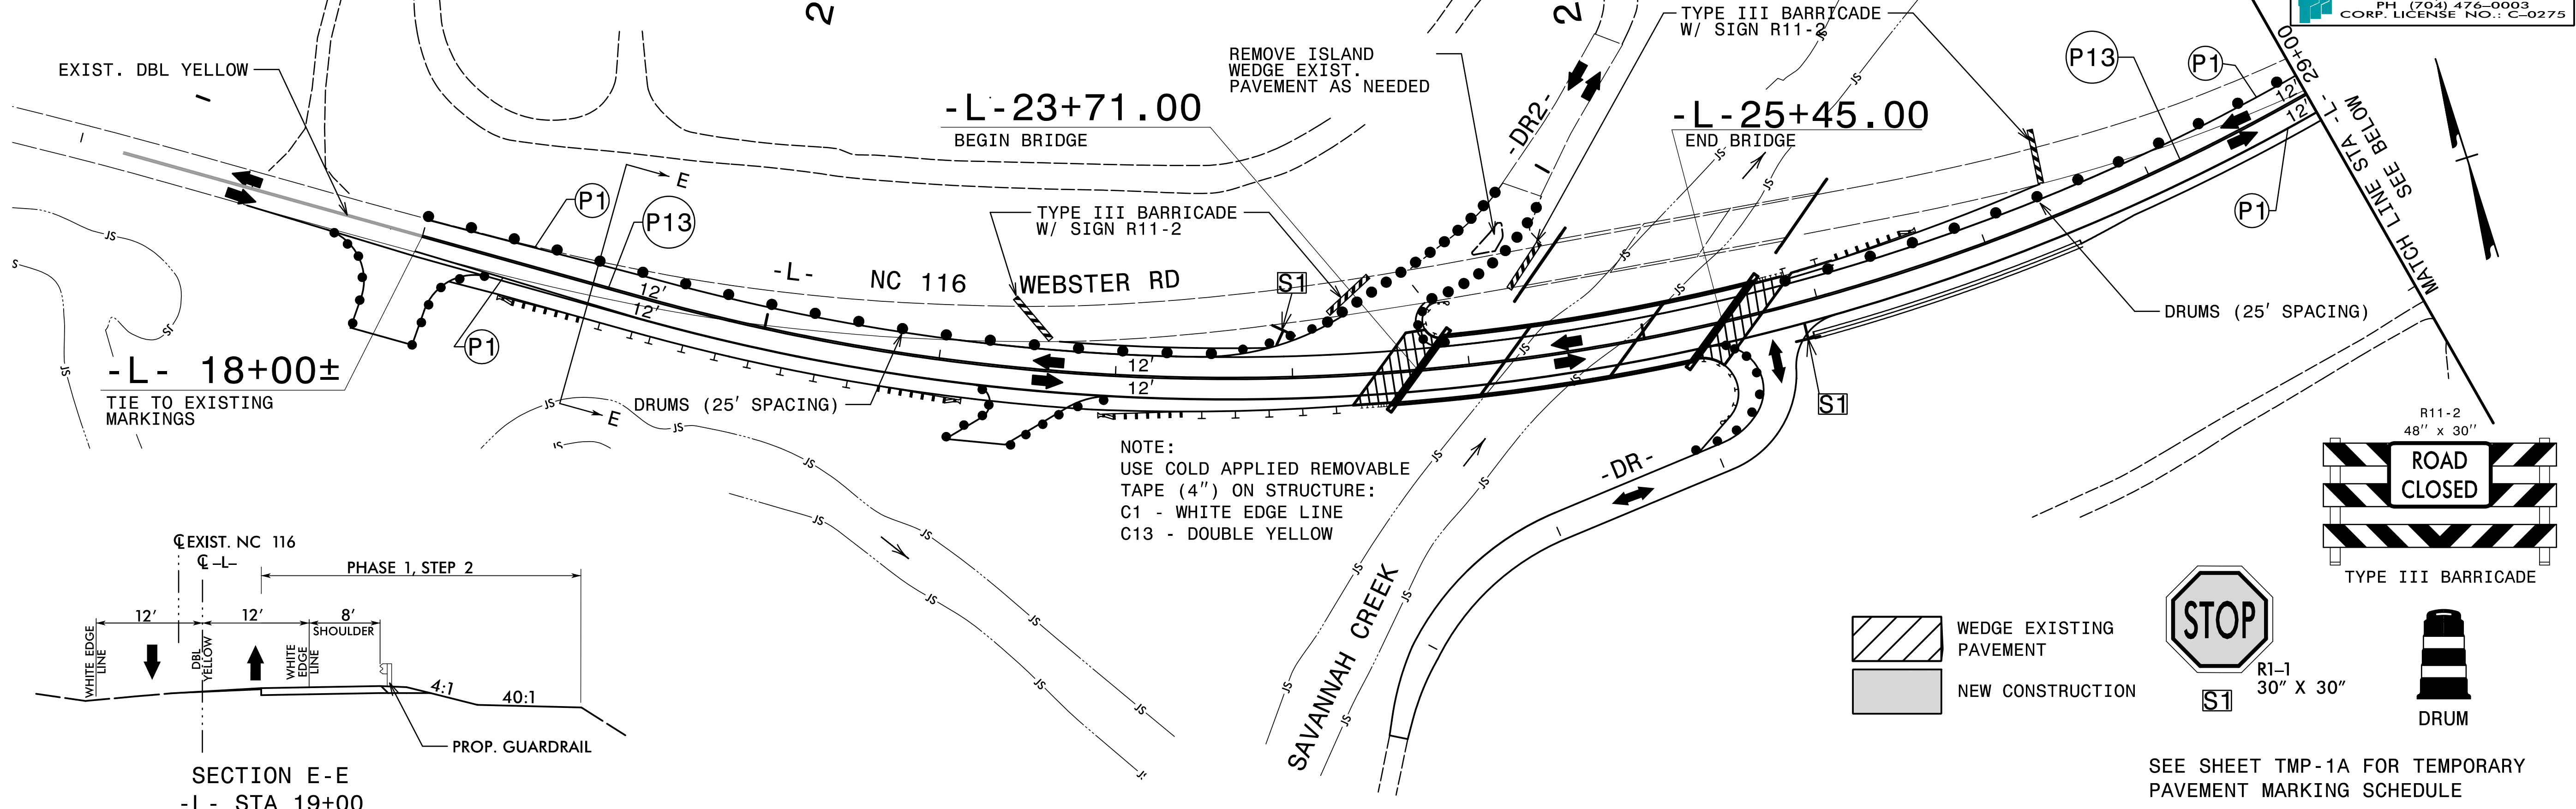

APPROVED: *Jimmy Terry*
DATE: 10/25/2023

Seal: NORTH CAROLINA PROFESSIONAL SEAL 35018
JIMMY L. TERRY

DOCUMENT NOT CONSIDERED FINAL UNLESS ALL SIGNATURES COMPLETED



PHASE I DETAIL
TEMP. PAVEMENT
MARKING PLANS

11/14/2022 X:\NCDOT\Division 14 - 2017\B5910 Jackson 490032\TrafficControl\TCP\490032_TC_TMP_05(Phi).dgn User:smelvin