


13-MAY-2022 09:26 C:\Users\jacobson\OneDrive\Documents\Projects\17BP.14.R.204\17BP.14.R.204.dwg

PROJECT: 17BP.14.R.204

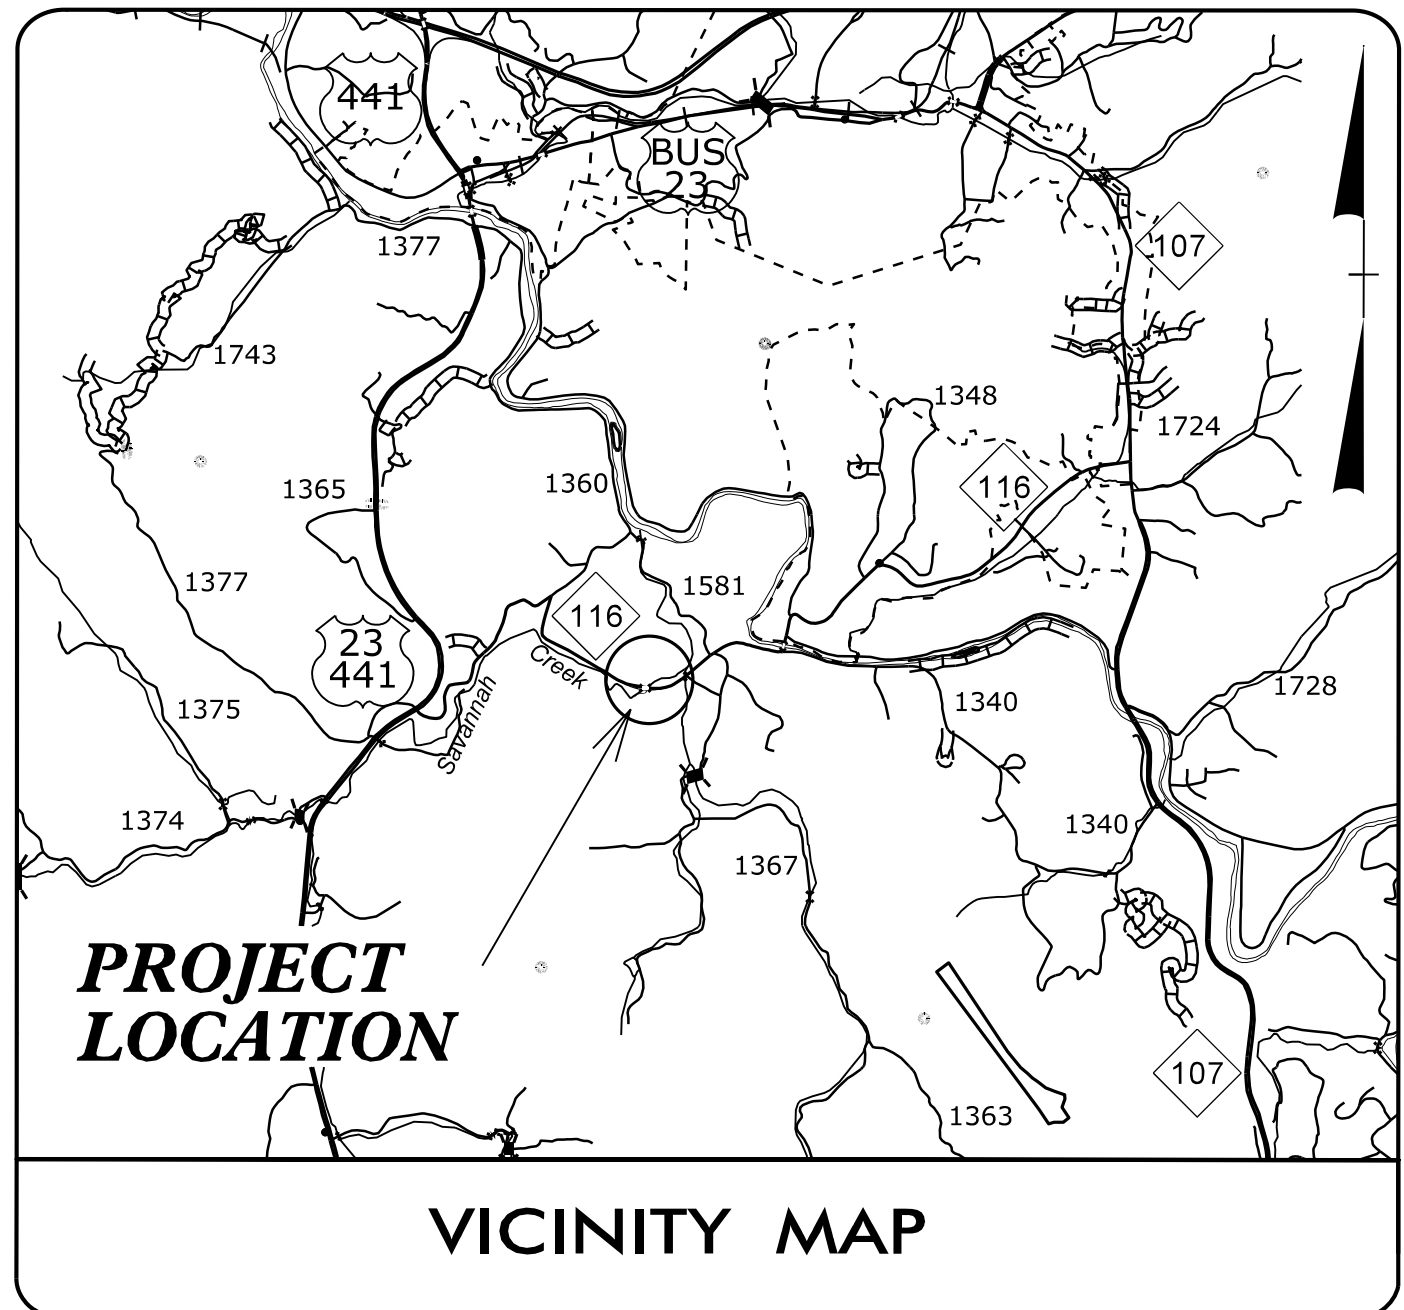

STATE OF NORTH CAROLINA
DIVISION OF HIGHWAYS

**UTILITIES BY OTHERS PLANS
JACKSON COUNTY**

**LOCATION: BRIDGE #490032 ON NC 116 (WEBSTER ROAD)
OVER SAVANNAH CREEK**

TYPE OF WORK: POWER DISTRIBUTION & COMMUNICATIONS

BEGIN CONSTRUCTION
-DR2- 10 + 35.00



END BRIDGE
-L- STA. 25 + 45 ±

BEGIN BRIDGE
-L- STA. 23 + 71 ±

**BEGIN PROJECT
17BP.14.R.204**
-L- STA. 17 + 00.00

END CONSTRUCTION
-DR- 13 + 55.00


**END PROJECT
17BP.14.R.204**
-L- STA. 35 + 00.00

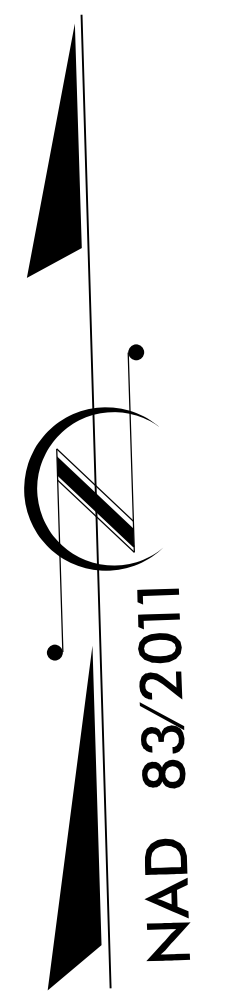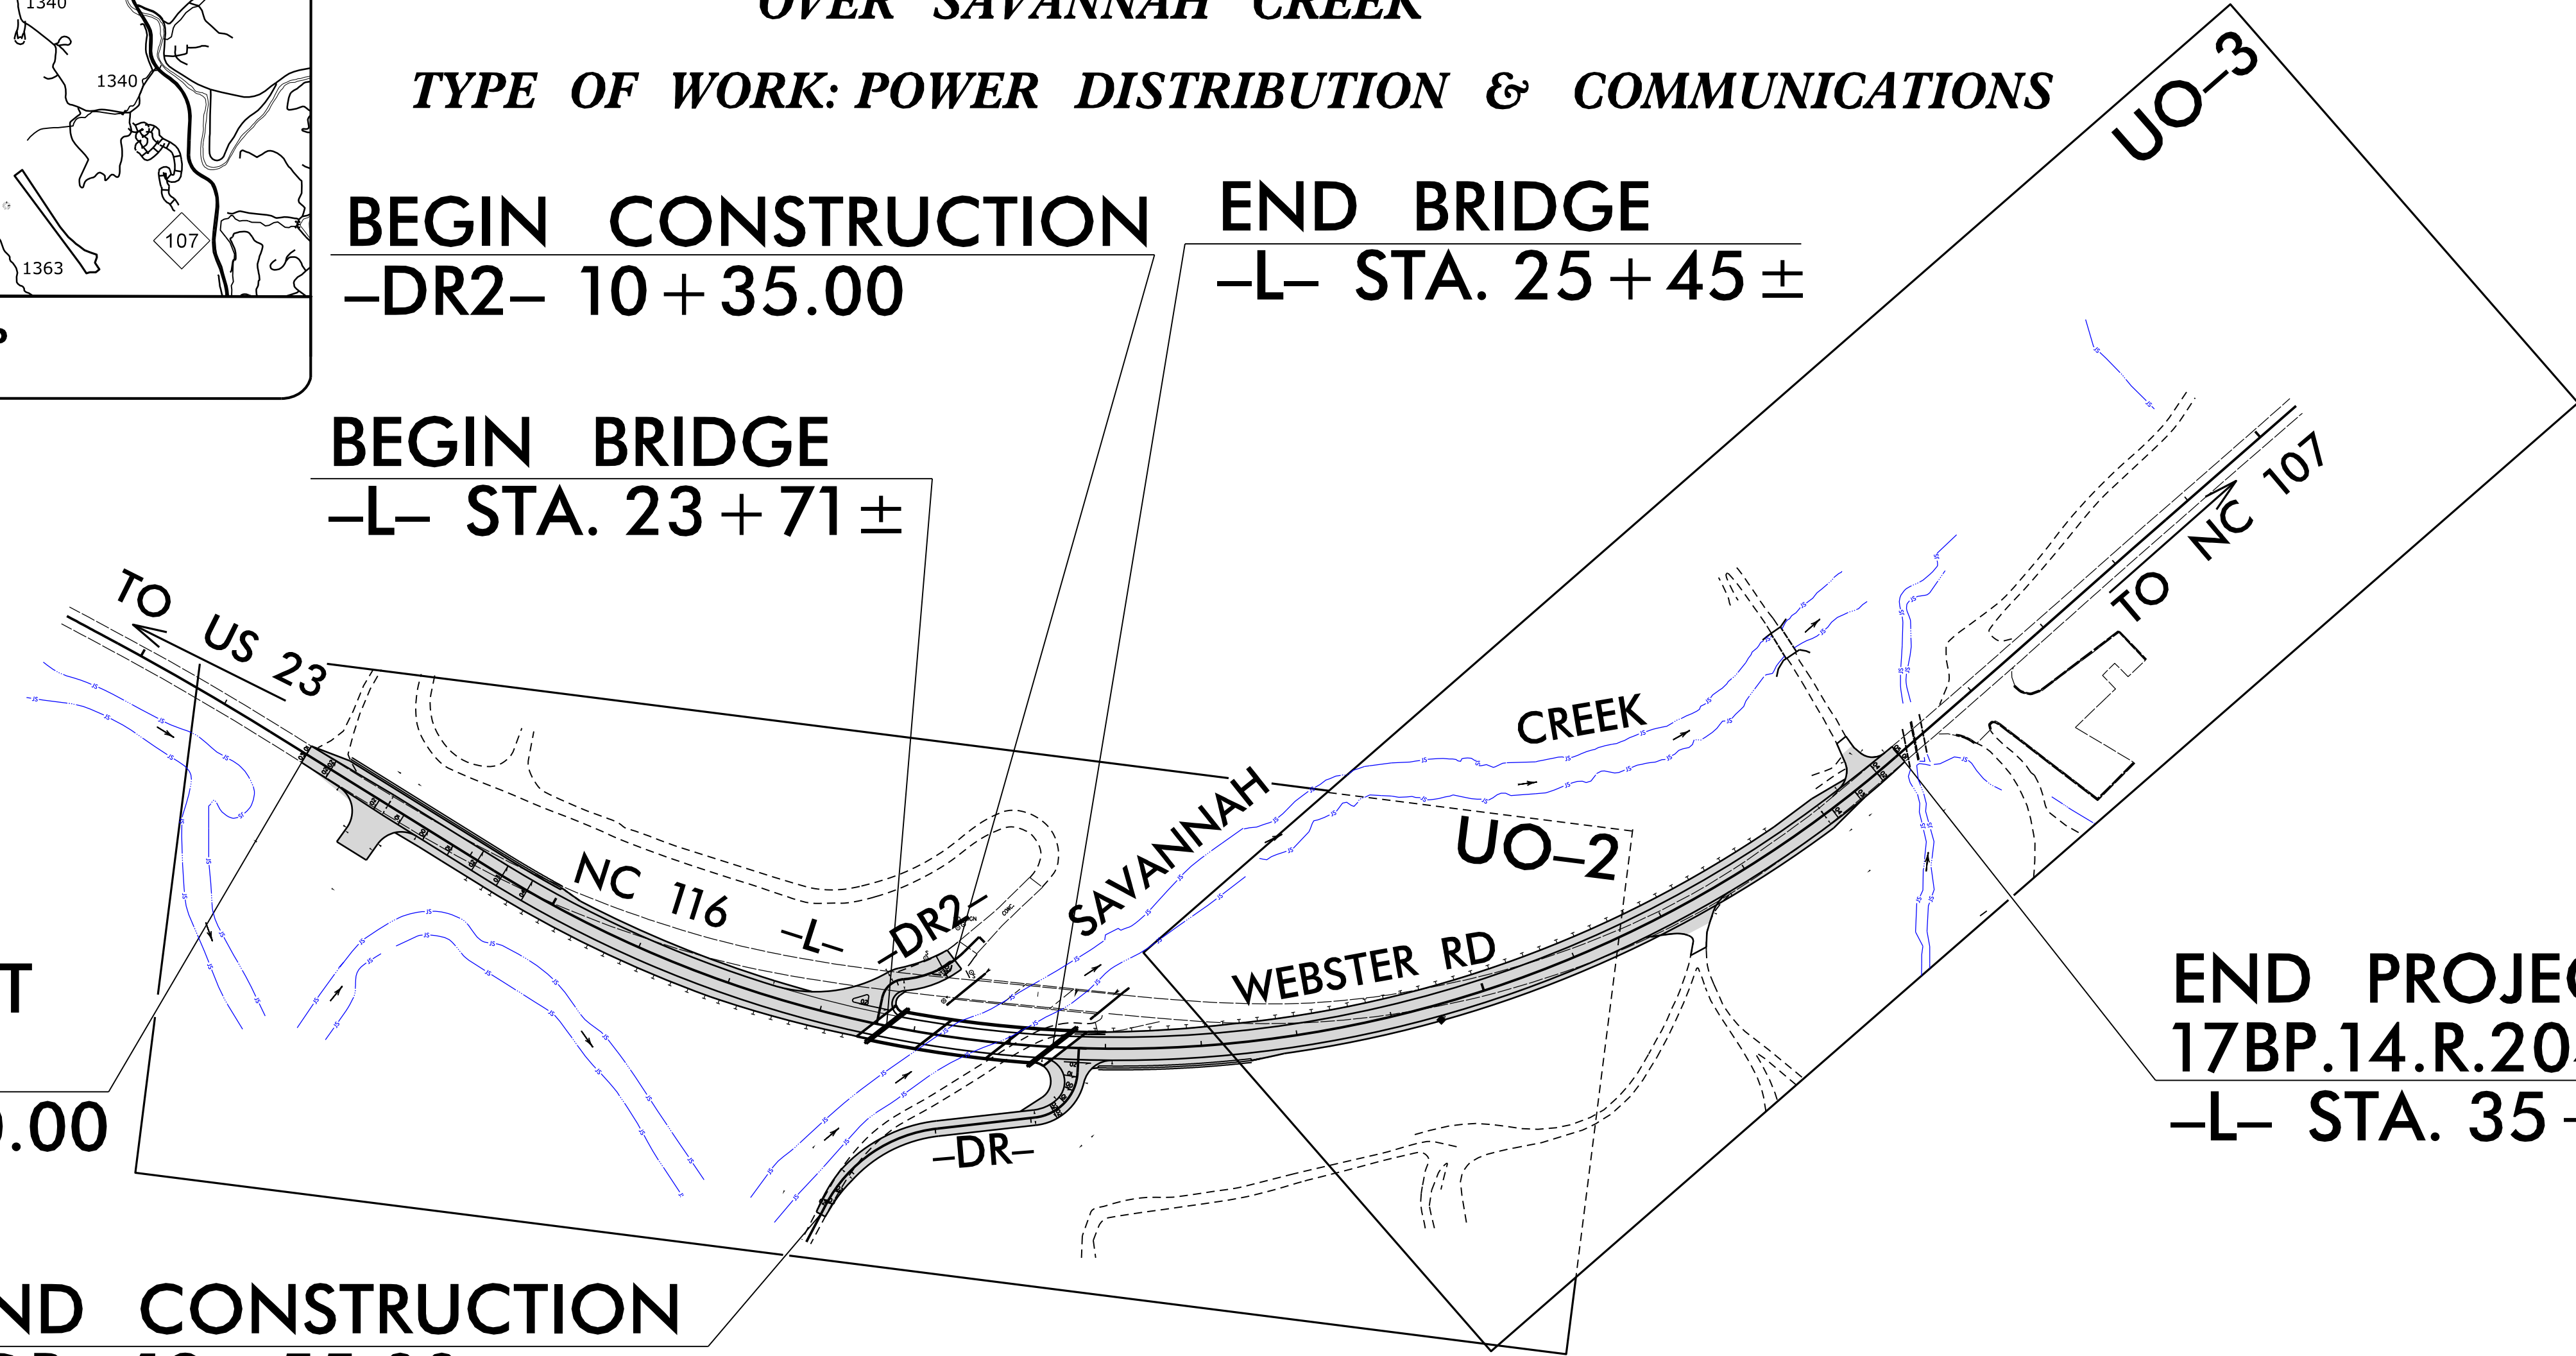

T.I.P. NO.	SHEET NO.
17BP.14.R.204	UO-1

NOTE:
ALL UTILITY WORK SHOWN ON THIS SHEET WILL BE DONE BY OTHERS. NO PAYMENT WILL BE MADE TO THE CONTRACTOR FOR UTILITY WORK SHOWN ON THIS SHEET.

CLEARING ON THIS PROJECT SHALL BE PERFORMED TO THE LIMITS ESTABLISHED BY METHOD II.
THIS PROJECT IS NOT WITHIN ANY MUNICIPAL BOUNDARIES.
DESIGN EXCEPTION REQUIRED FOR HORIZONTAL SSD

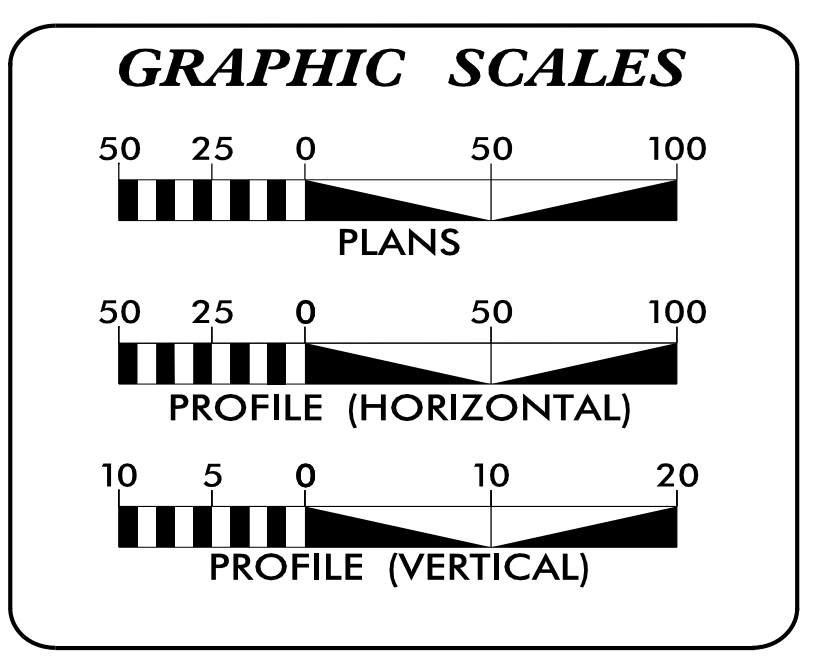

INDEX OF SHEETS

SHEET NO.:	DESCRIPTION:
UO-1	TITLE SHEET
UO-2 THRU UO-3	UBO PLAN SHEETS

UTILITY OWNERS WITH CONFLICTS

(A) POWER - DUKE ENERGY
(B) COMMUNICATIONS - FRONTIER
(C) COMMUNICATIONS - BALSAM WEST

PREPARED IN THE OFFICE OF:

TELICS
1598 WESTBROOK PLAZA DR.
SUITE 202
WINSTON-SALEM, NC 27103
(336) 705-8844

CORY WOOD UTILITY PROJECT MANAGER
CORY WOOD PROJECT UTILITY COORDINATOR

**DIVISION OF HIGHWAYS
DIVISION 14**
253 WEBSTER ROAD
SYLVA, NC 28779

ZACHARY SHULER, PE DIVISION UTILITY ENGINEER
BOB GOLDING DIVISION UTILITY COORDINATOR