



LEFT OUTSIDE EDGE

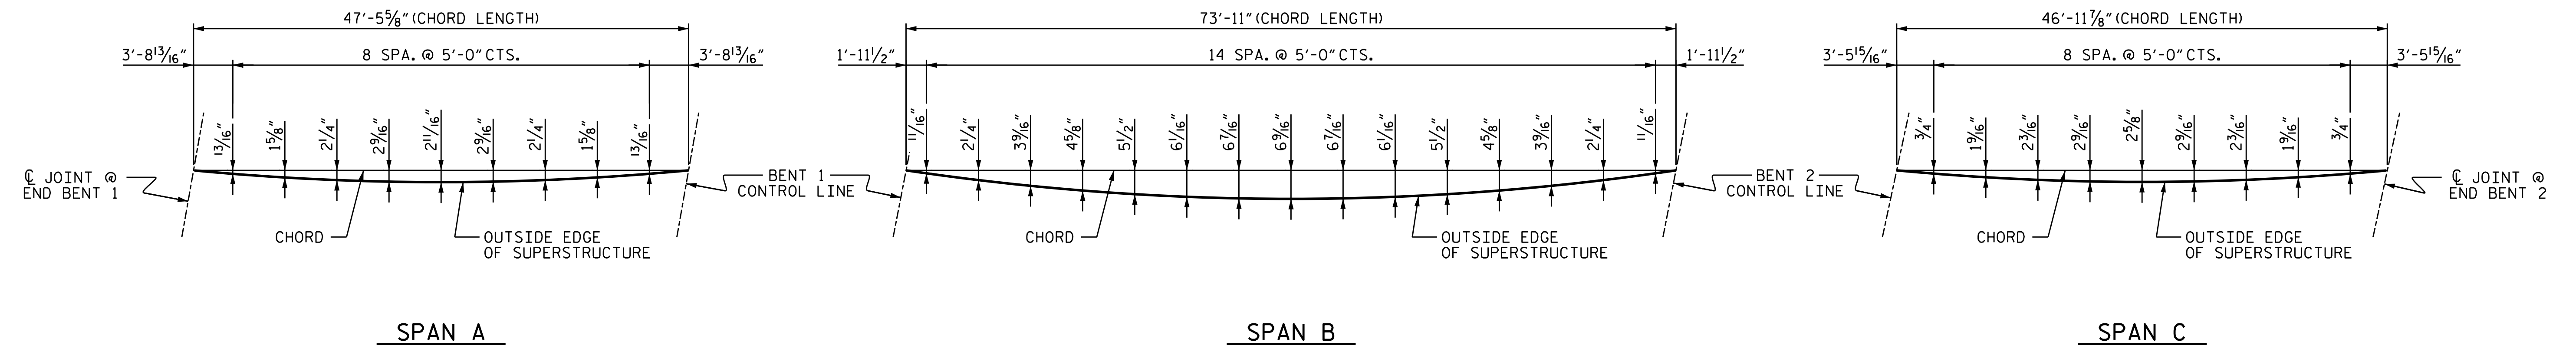

RIGHT OUTSIDE EDGE

PROJECT NO. 17BP.14.R.204
JACKSON COUNTY
 STATION: 24+58.00-L-

SHEET 3 OF 3

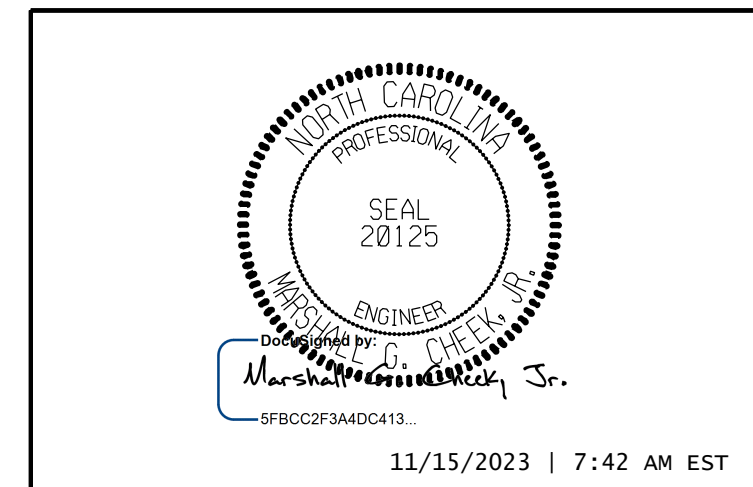

STATE OF NORTH CAROLINA
 DEPARTMENT OF TRANSPORTATION
 RALEIGH
 SUPERSTRUCTURE
 ARC OFFSETS

DRAWN BY : JLA DATE : 9/22
 CHECKED BY : MGC DATE : 9/22
 DESIGN ENGINEER OF RECORD : MGC DATE : 1/23

DOCUMENT NOT CONSIDERED FINAL
 UNLESS ALL SIGNATURES COMPLETED

TGS ENGINEERS
 201 W. MARION ST STE 200
 SHELBY, NC 28150
 PH (704) 476-0003
 CORP. LICENSE NO.: C-0275

REVISIONS						SHEET NO.
NO.	BY	DATE	NO.	BY	DATE	
1			3			S-13
2			4			TOTAL SHEETS 47