


STATE OF NORTH CAROLINA
DIVISION OF HIGHWAYS


TRANSPORTATION MANAGEMENT PLAN

STANLY COUNTY

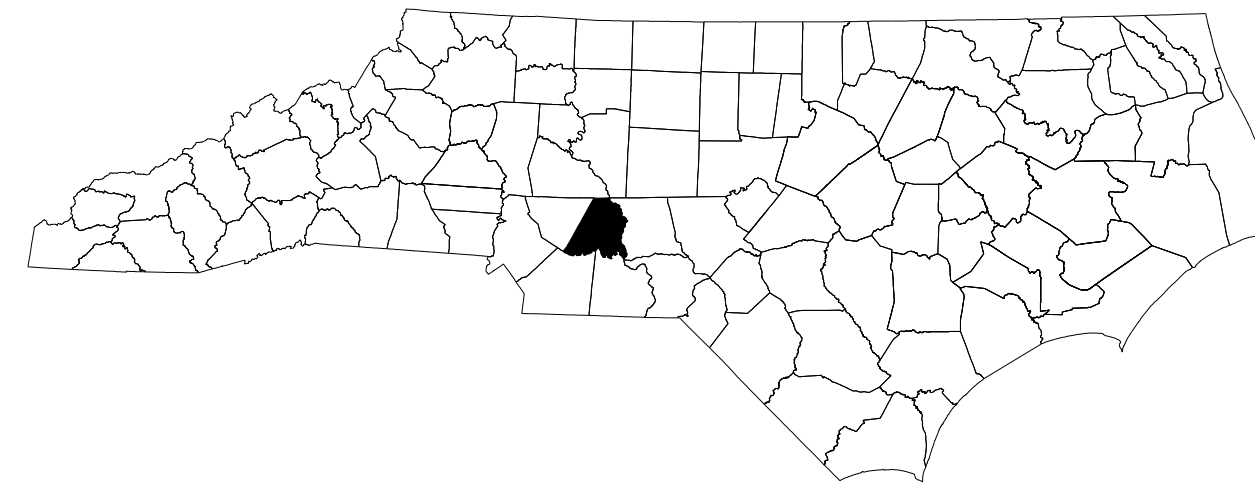

**LOCATION: REPLACE BRIDGE No. 0102 ALONG SR 1917 (BETHLEHEM CHURCH RD)
OVER LONG CREEK**

TYPE OF WORK: GRADING, DRAINAGE, PAVING, AND STRUCTURE

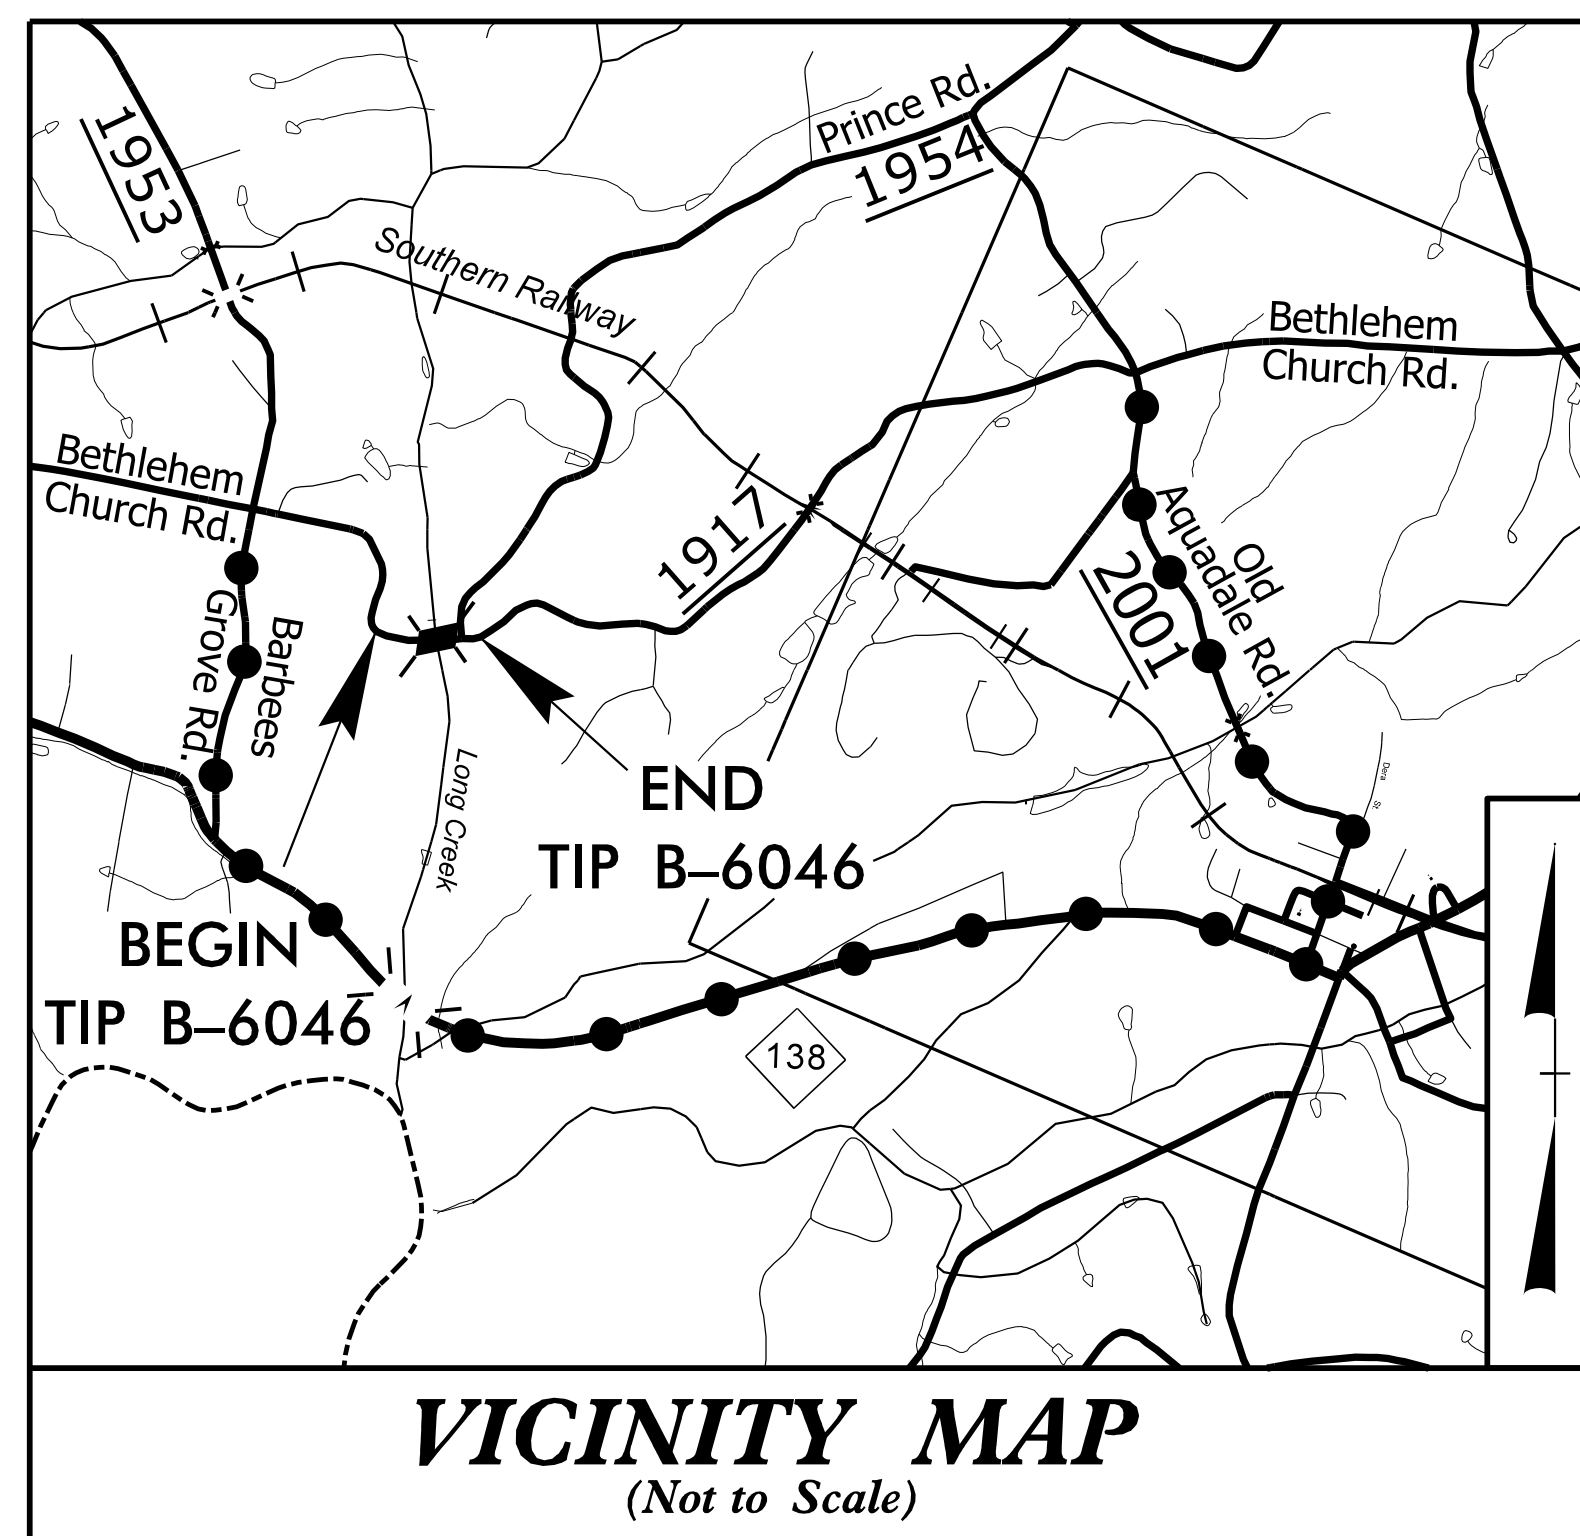

● ● ● ● ● OFFSITE DETOUR ROUTE

INDEX OF SHEETS	
<u>SHEET NO.</u>	<u>TITLE</u>
TMP-1	TITLE SHEET, VICINITY MAP, AND INDEX OF SHEETS
TMP-1A	LIST OF APPLICABLE ROADWAY STANDARD DRAWINGS, AND LEGEND
TMP-1B	TRANSPORTATION OPERATIONS PLAN: (MANAGEMENT STRATEGIES, GENERAL NOTES, AND LOCAL NOTES), AND PHASING
TMP-2	SIGN DESIGN
TMP-3	TEMPORARY TRAFFIC CONTROL OFF-SITE DETOUR
TMP-3A	TEMPORARY TRAFFIC CONTROL ROAD CLOSURE


NOTES TO CONTRACTOR
Department Owned Traffic Control Devices on the Project-

After the advanced work zone warning signs and detour signs have been installed and the NCDOT traffic control devices have been replaced as described in STEP 1 & 2 of the Traffic Control Plans, the Contractor shall collect, load, transport and unload the Department Owned traffic control devices to the following address:

Stanly County Maintenance Yard
913 Coble Avenue
Albemarle, NC 28001

There will be no payment for the collection, loading, transportation, and unloading of Department owned traffic control devices to the address listed above.

DOCUMENT NOT CONSIDERED FINAL UNLESS ALL SIGNATURES COMPLETED

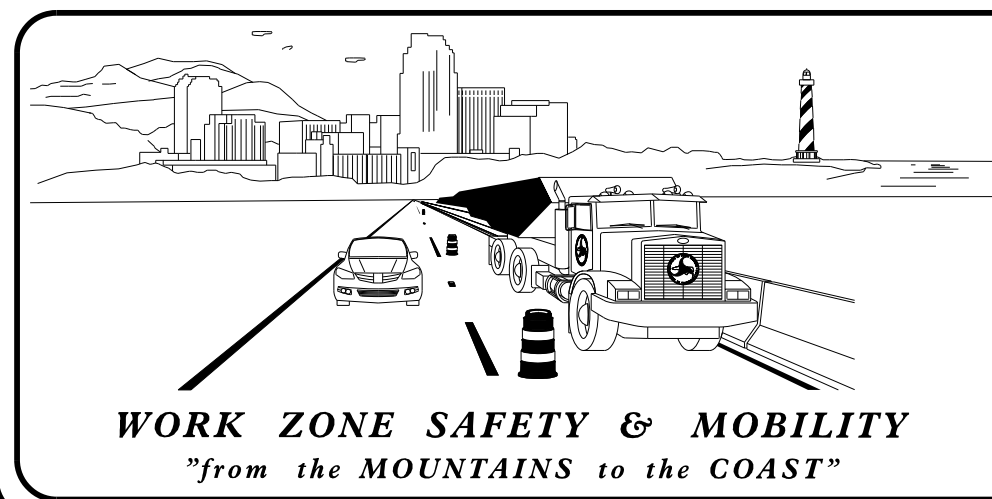

PLANS PREPARED BY:
J. S. BOURNE, PE
CORBIN JACKSON, PE

NCDOT CONTACTS:
ZACHARY CLARK, PE
PROJECT ENGINEER
KARMEN DAIS, PE
PROJECT DESIGN ENGINEER



ICE of CAROLINAS, PLLC
ICE of Carolinas, PLLC
4505 Falls of Neuse Road, Suite 110
Raleigh, North Carolina 27609
Phone: 919-822-0333
License #: P-0999

APPROVED: *Corbin Jackson*
DATE: 10/4/2023
SEAL
CORBIN C. JACKSON
ENGINEER
045399
NORTH CAROLINA PROFESSIONAL SEAL

3:23:31 PM \\vrdu-file-01\server\du\Projects\19-55.01.SMU.B.6046_SRI917_over_Long_Creek\NCDOT\TrafficControl\TCP\B6046_TC_TMP-1.dgn corbin_jackson

SHEET NO. TMP-1
B-6046
TIP PROJECT: