
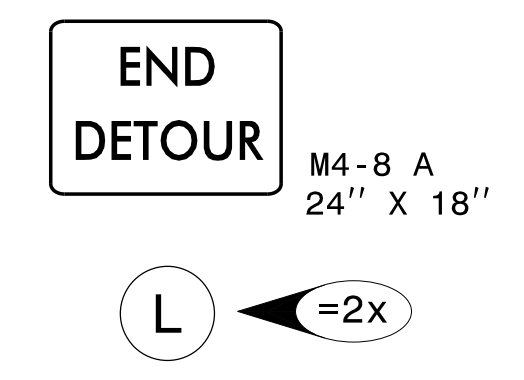
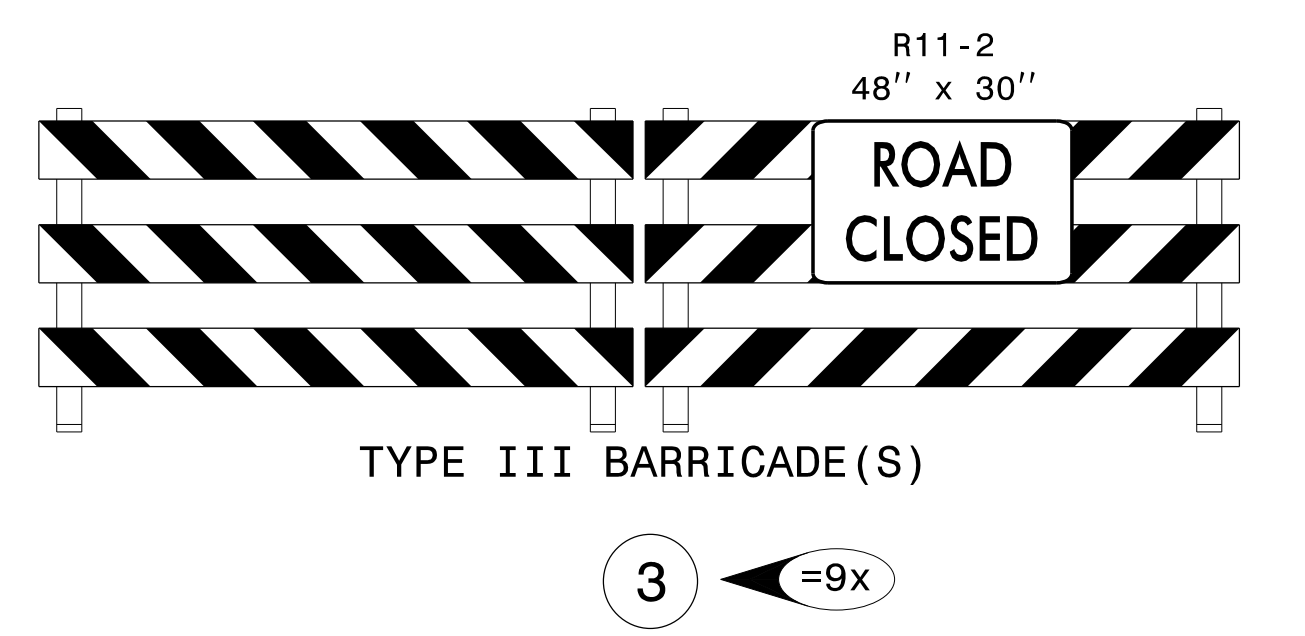
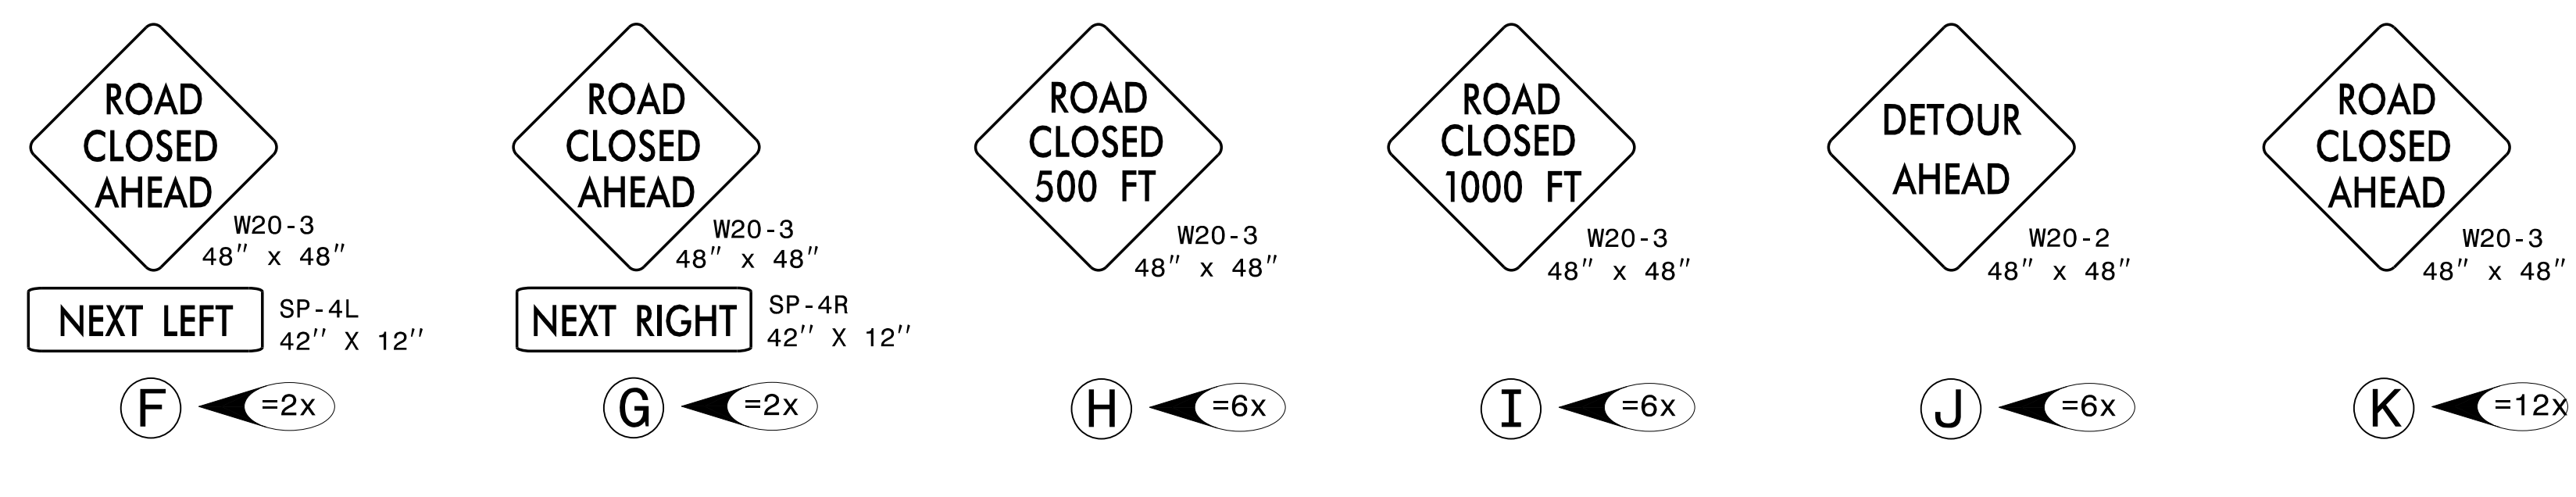
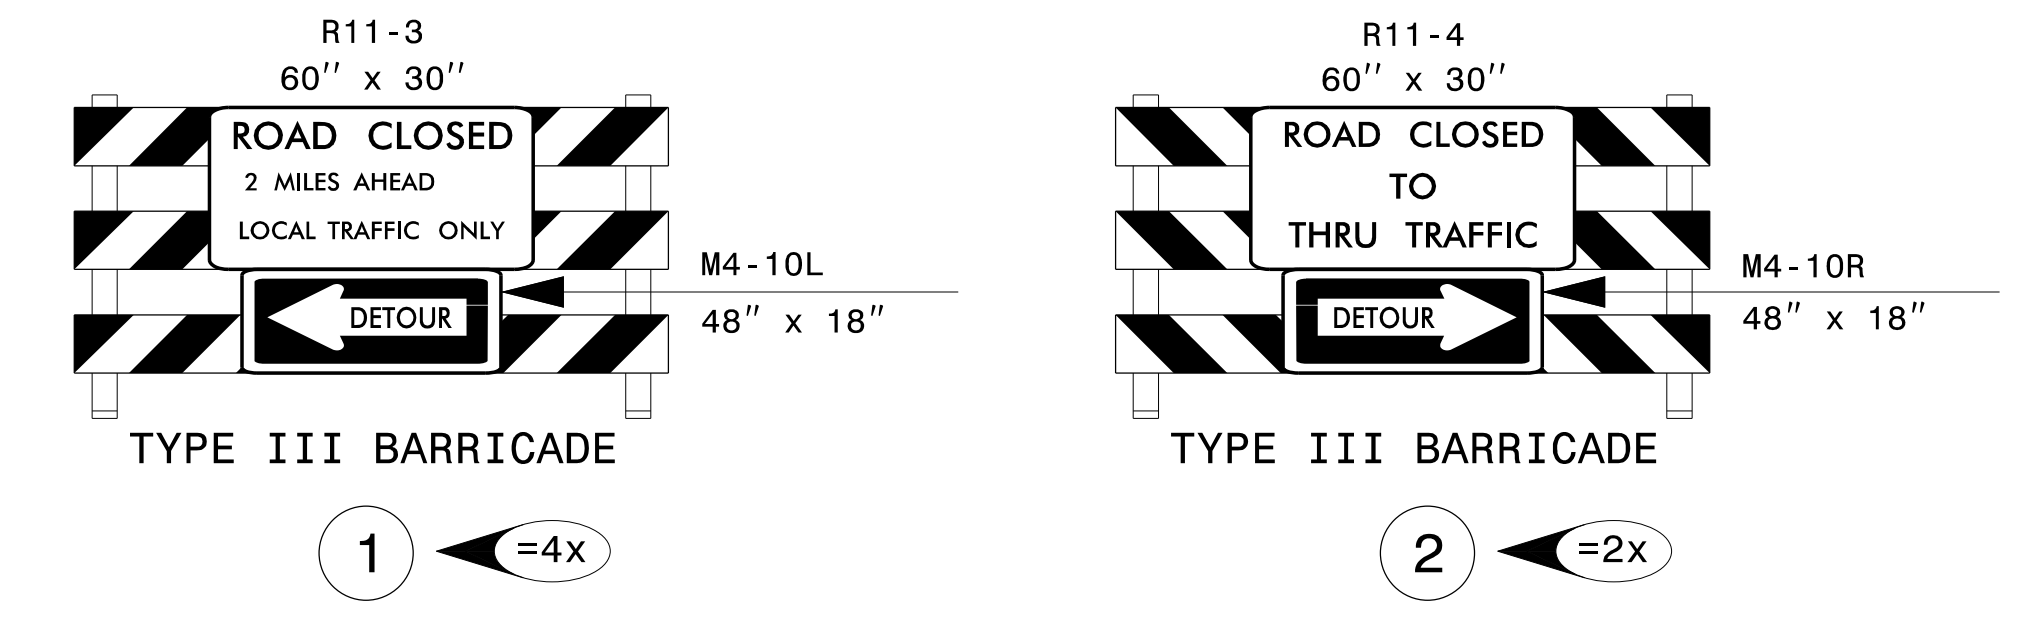


SEE TMP-3 FOR SIGN PLACEMENT

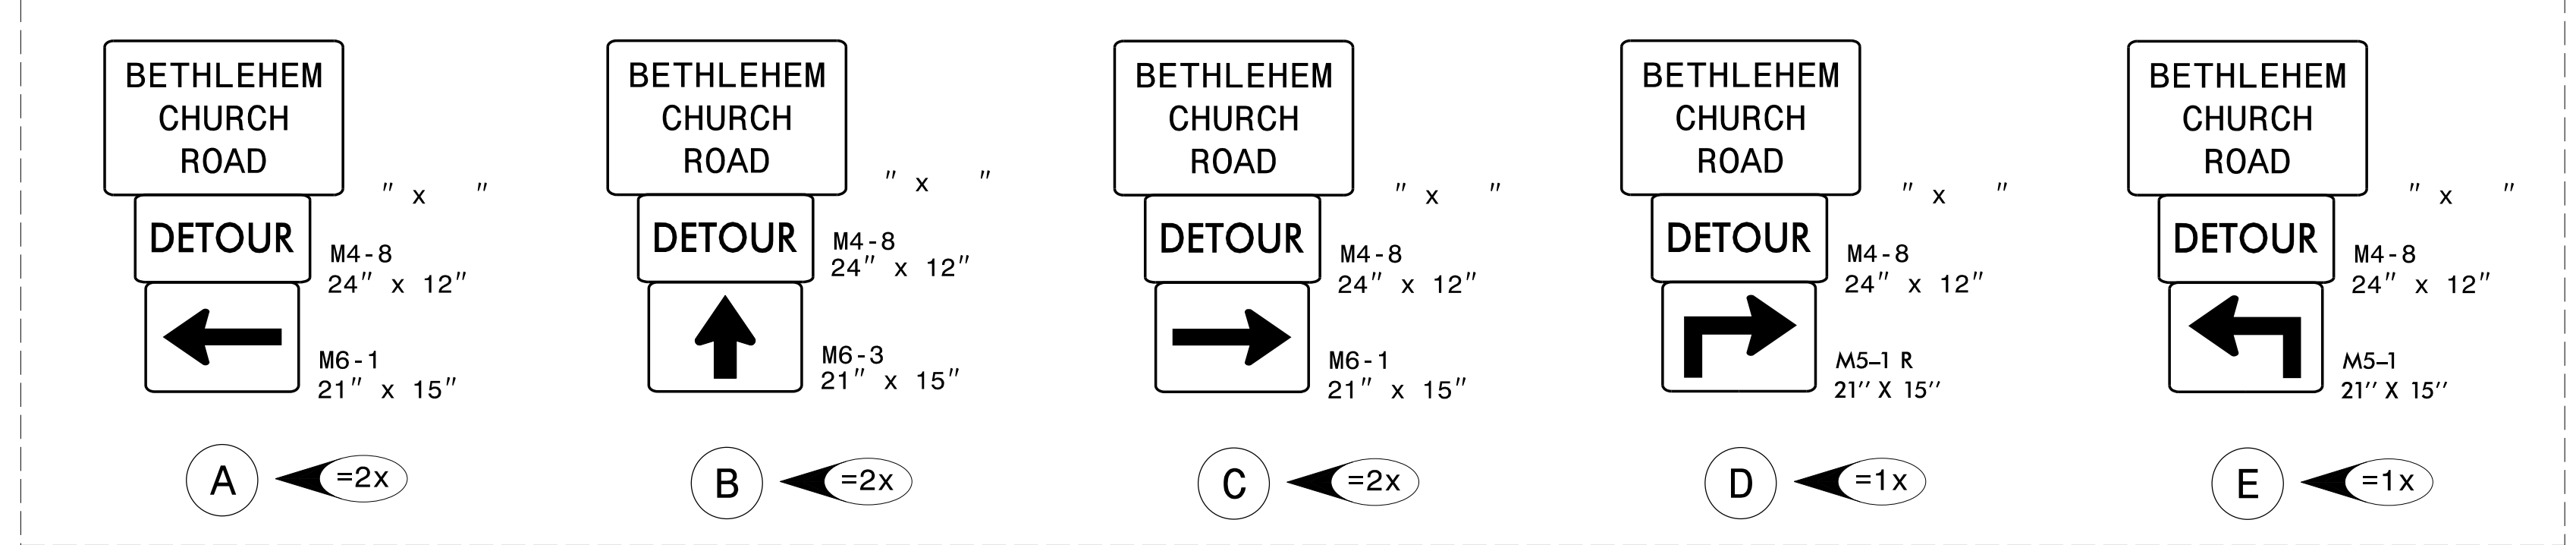

NOTE: x DENOTES THE NUMBER OF EACH BARRICADE/SIGN ASSEMBLY TO BE USED.

ICE of CAROLINAS, PLLC
 ICE of Carolinas, PLLC
 4505 Falls of Neuse Road, Suite 110
 Raleigh, North Carolina 27609
 Phone: 919-522-0333
 License #: P-0999

APPROVED:
 DATE: 10/4/2023
 SEAL

DIVISION OF HIGHWAYS
 STATE OF NORTH CAROLINA
 DEPARTMENT OF TRANSPORTATION
 WORK ZONE TRAFFIC CONTROL

TEMPORARY TRAFFIC CONTROL ROAD CLOSURE

4/13/11 PM \\rdu-01\ncerd\du\Projects\19-55.01\SMU.B.6046_SRI917_Cover_Long_Creek\WCD0T\TrafficControl\TCP\B6046_TC_TMP-3A.dgn corbin,jackson