


8/17/99

PAVEMENT SCHEDULE

C1	PROP. APPROX. 1 1/4" ASPHALT CONCRETE SURFACE COURSE, TYPE S9.5B, AT AN AVERAGE RATE OF 137.5 LBS. PER SQ. YD.
C2	PROP. APPROX. 1 1/2" ASPHALT CONCRETE SURFACE COURSE, TYPE S9.5B, AT AN AVERAGE RATE OF 165 LBS. PER SQ. YD.
C3	PROP. APPROX. 1" ASPHALT CONCRETE SURFACE COURSE, TYPE S9.5B, AT AN AVERAGE RATE OF 110 LBS. PER SQ. YD.
V1	MILLING OF EXISTING ASPHALT PAVEMENT AT DEPTH OF 1 1/2"
V2	MILLING OF EXISTING ASPHALT PAVEMENT, 0" TO 1 1/4"
V3	MILLING OF EXISTING ASPHALT PAVEMENT, 0" TO 1"
V4	MILLING OF EXISTING ASPHALT PAVEMENT, 0" TO 1 1/2"
T	SHOULDER RECONSTRUCTION
U	EXISTING PAVEMENT

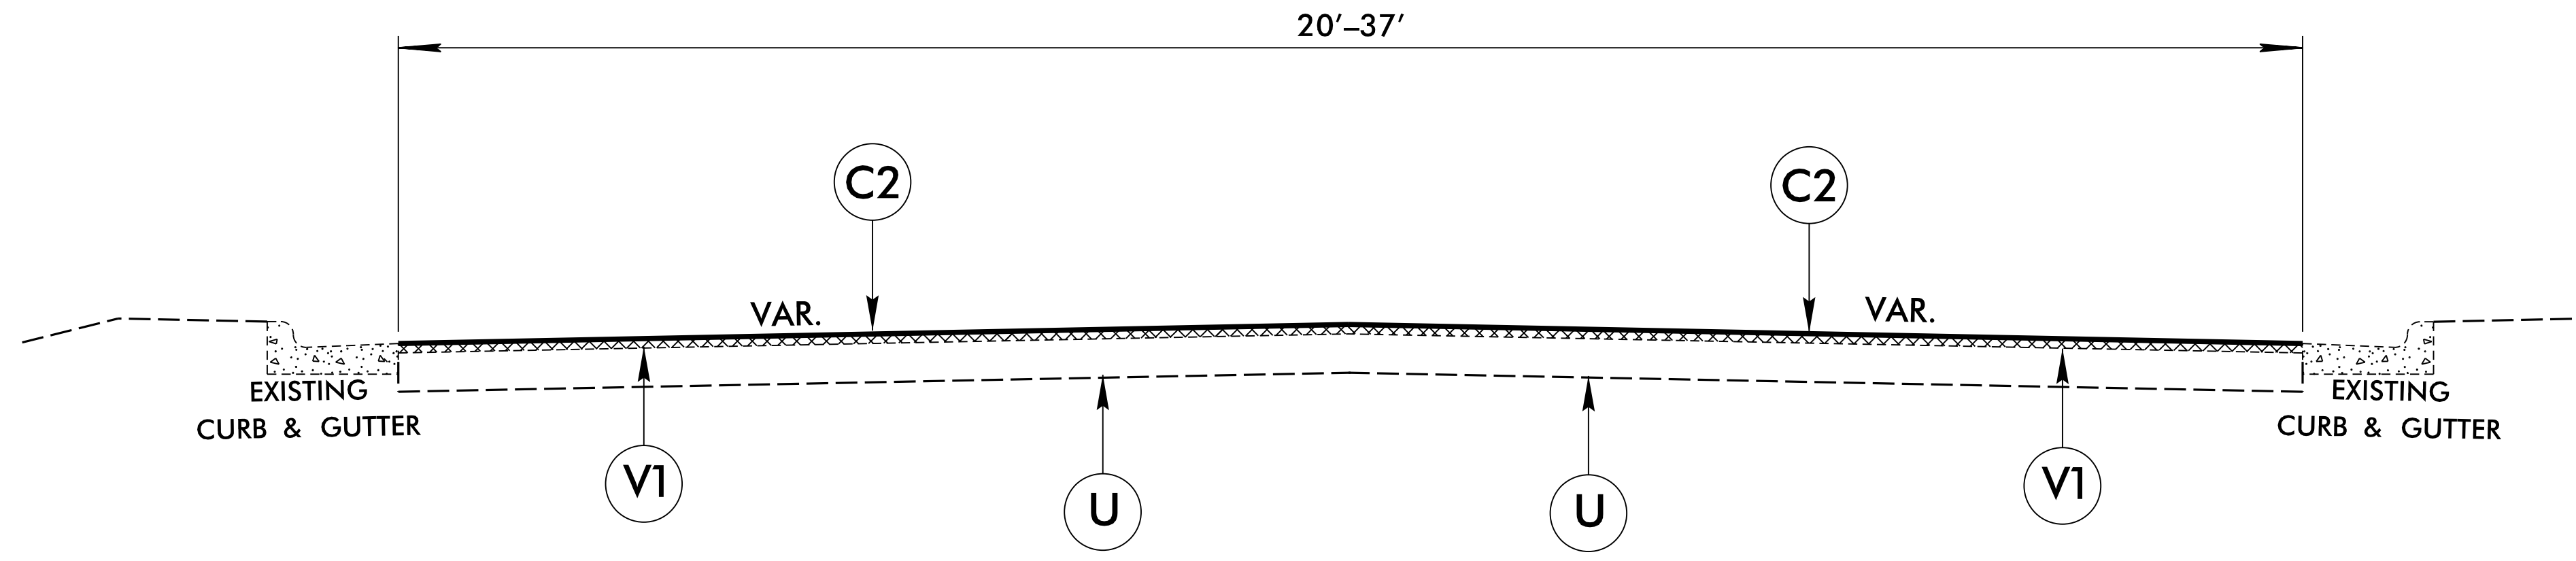

TYPICAL SECTION NO. 2