


8/17/99

11:43:03 AM  
N:\28006-002\CADD\NCDOT\Roadway\Proj\HI-0015\HI-0015\_RDY\_PSH-08.dgn



**Whitman, Reardon & Associates, LLP**  
1201 Edwards Mill Road, Suite 320, Raleigh, North Carolina 27606

MATCHLINE SHEET 7  
-1-74WBL - STA 621+00.00

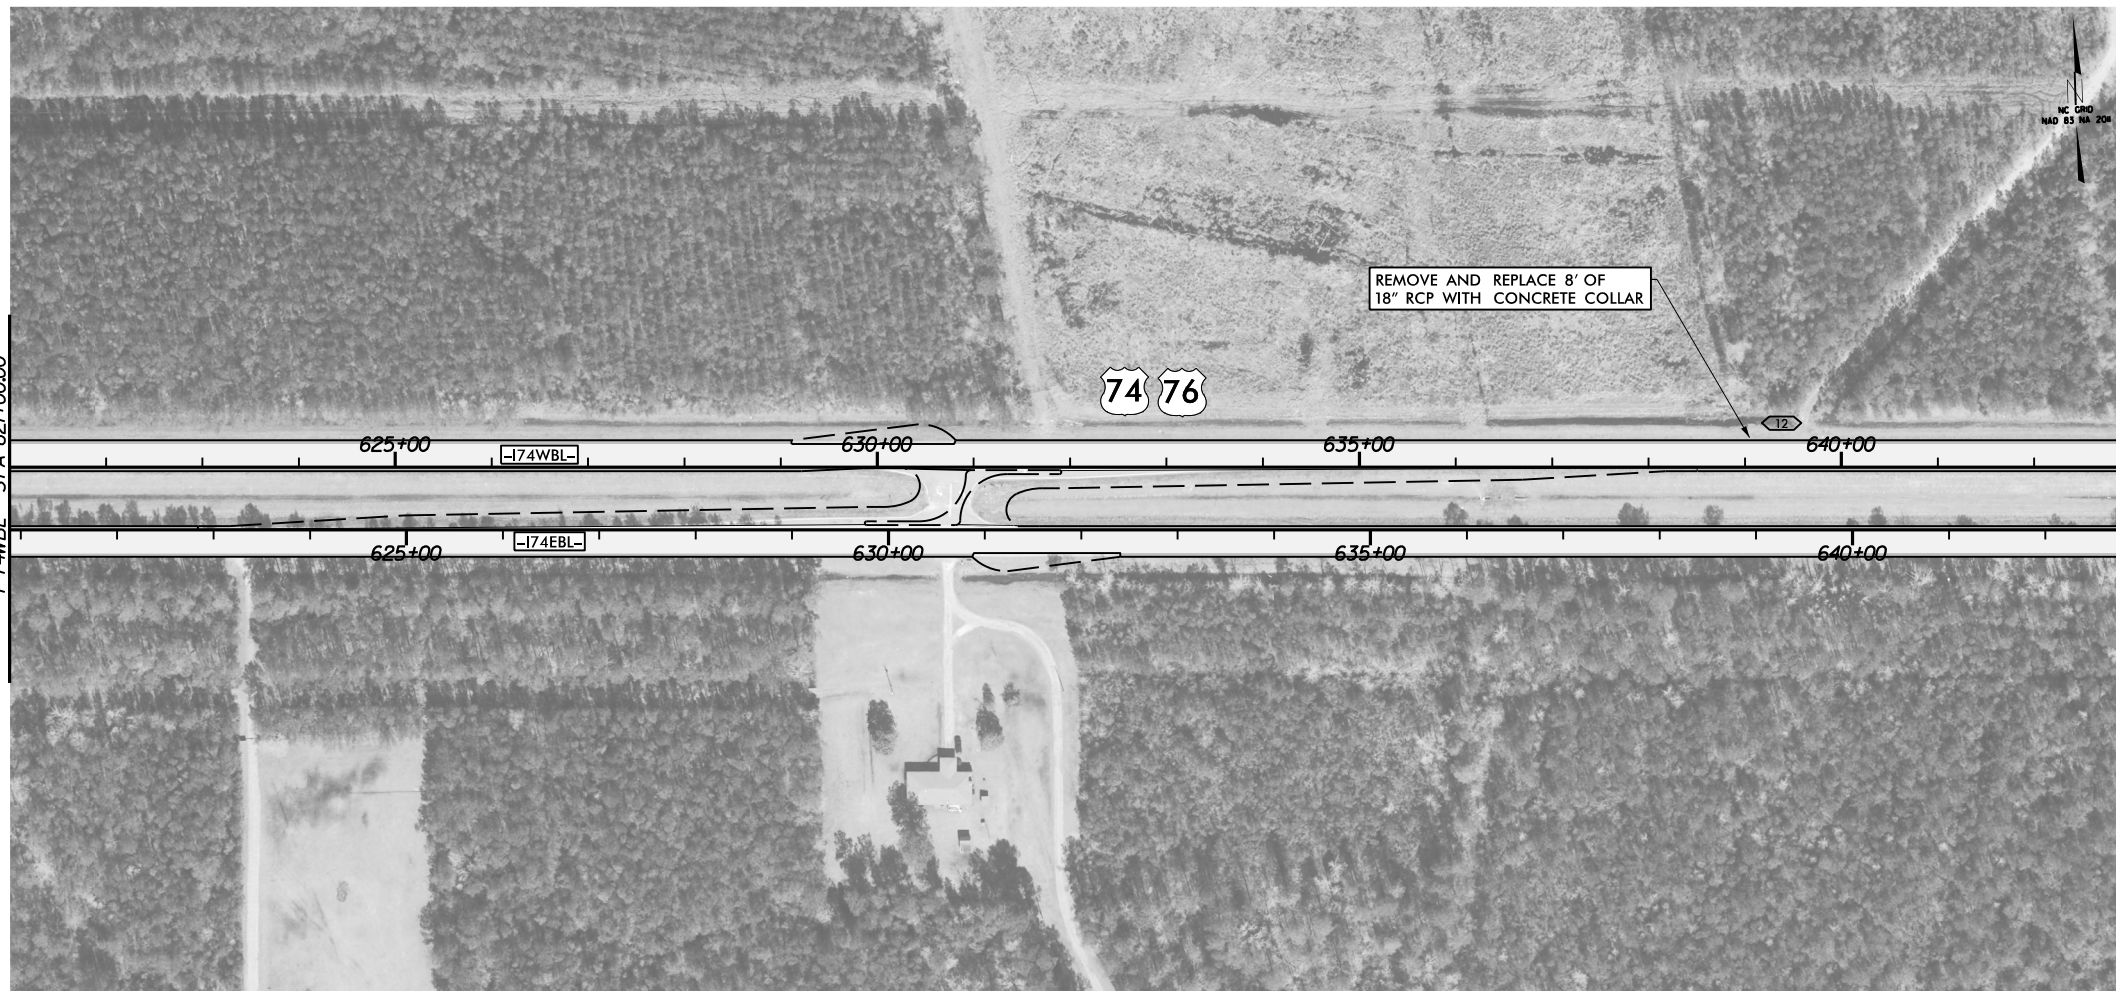

MATCHLINE THIS SHEET  
-1-74WBL - STA 643+00.00

MATCHLINE THIS SHEET  
-1-74WBL - STA 643+00.00



MATCHLINE SHEET 9  
-1-74WBL - STA 668+00.00

