

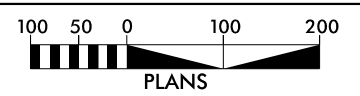


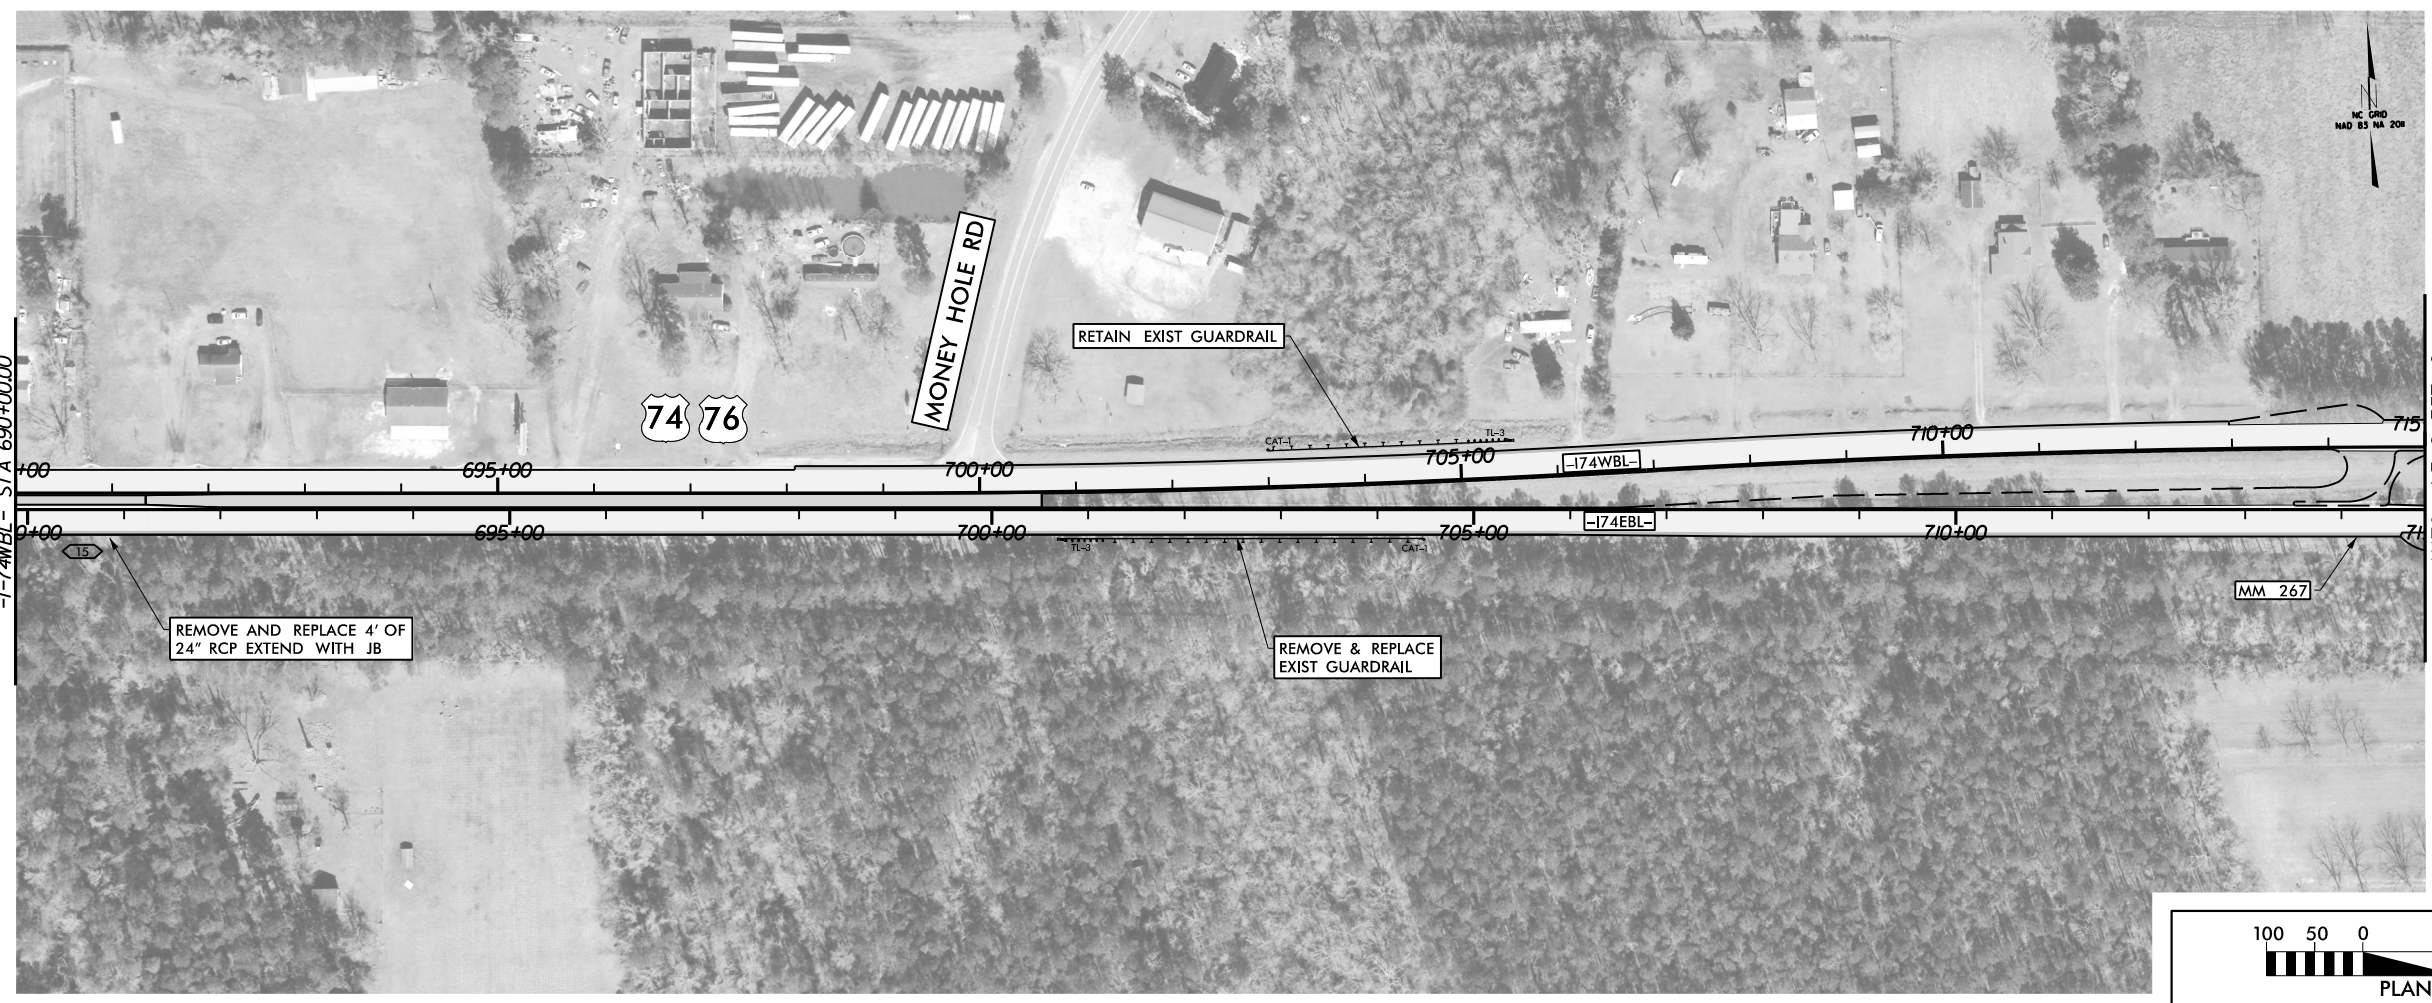

Whitman, Reardon & Associates, LLP
 1201 Edwards Mill Road, Suite 320, Raleigh, North Carolina 27606

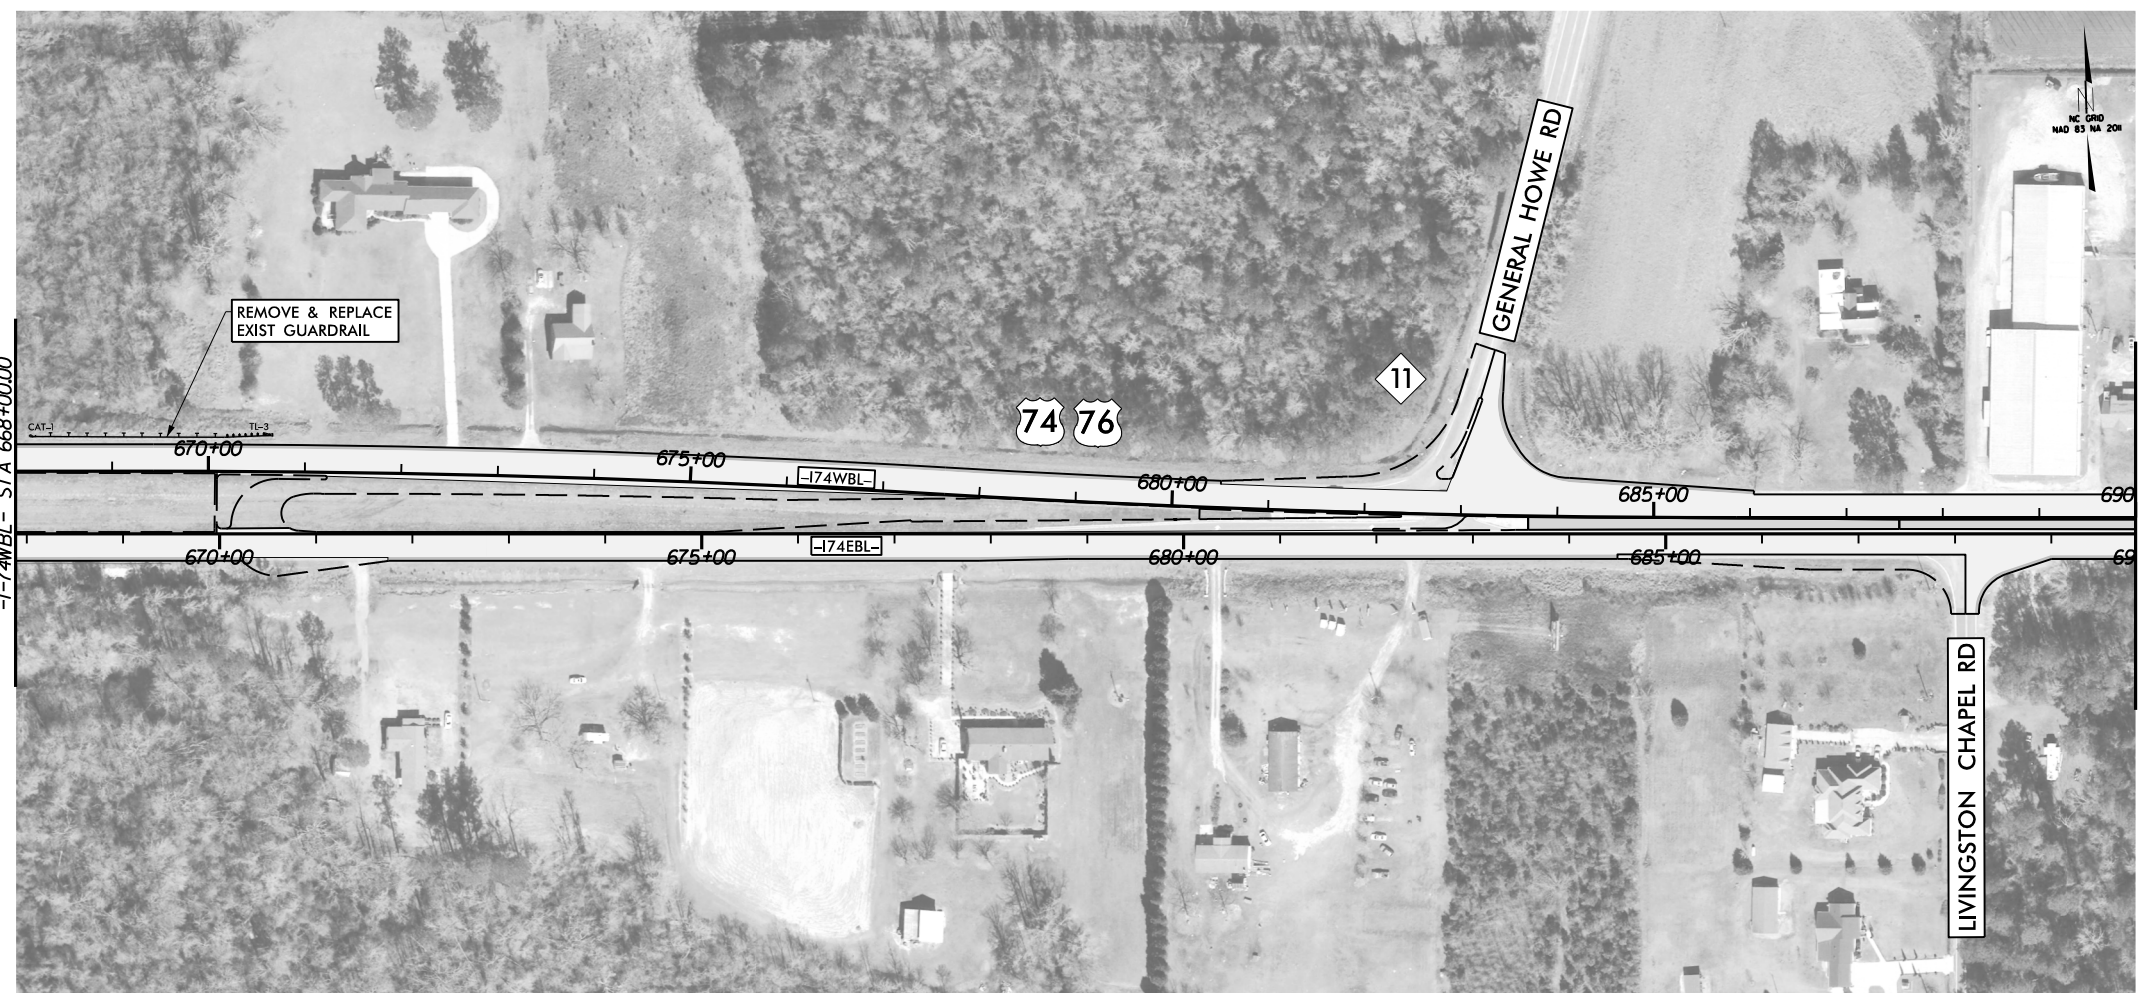

8/17/99
 11:41:46 AM
 N:\48006-002\CADD\NCDDT\Roadway\Proj\HI-0015\HI-0015_RDY_PSH-09.dgn