



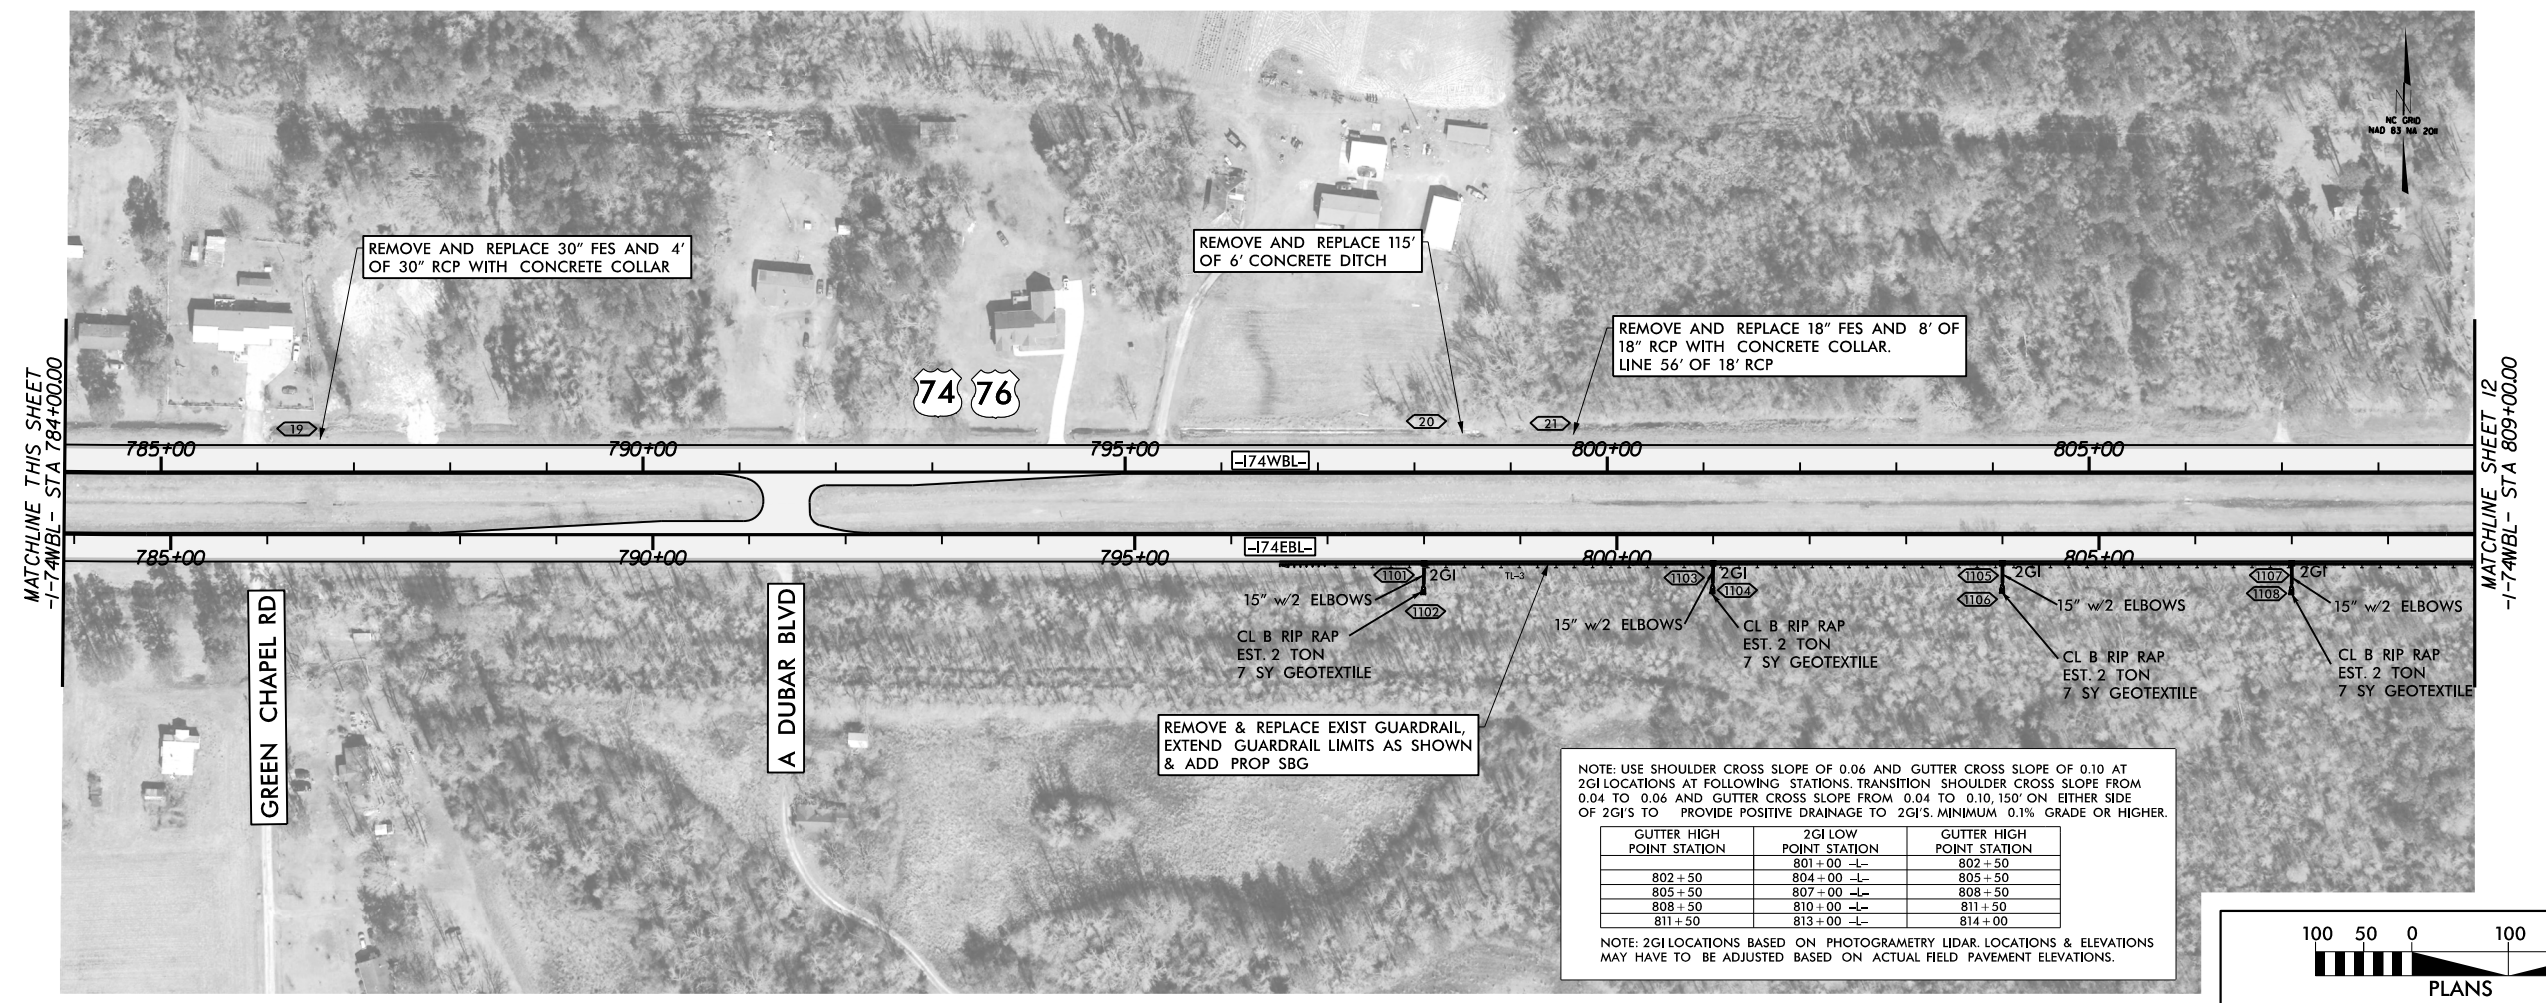

Whitman, Reardon & Associates, LLP  
1201 Edwards Mill Road, Suite 320, Raleigh, North Carolina 27606

8/17/99

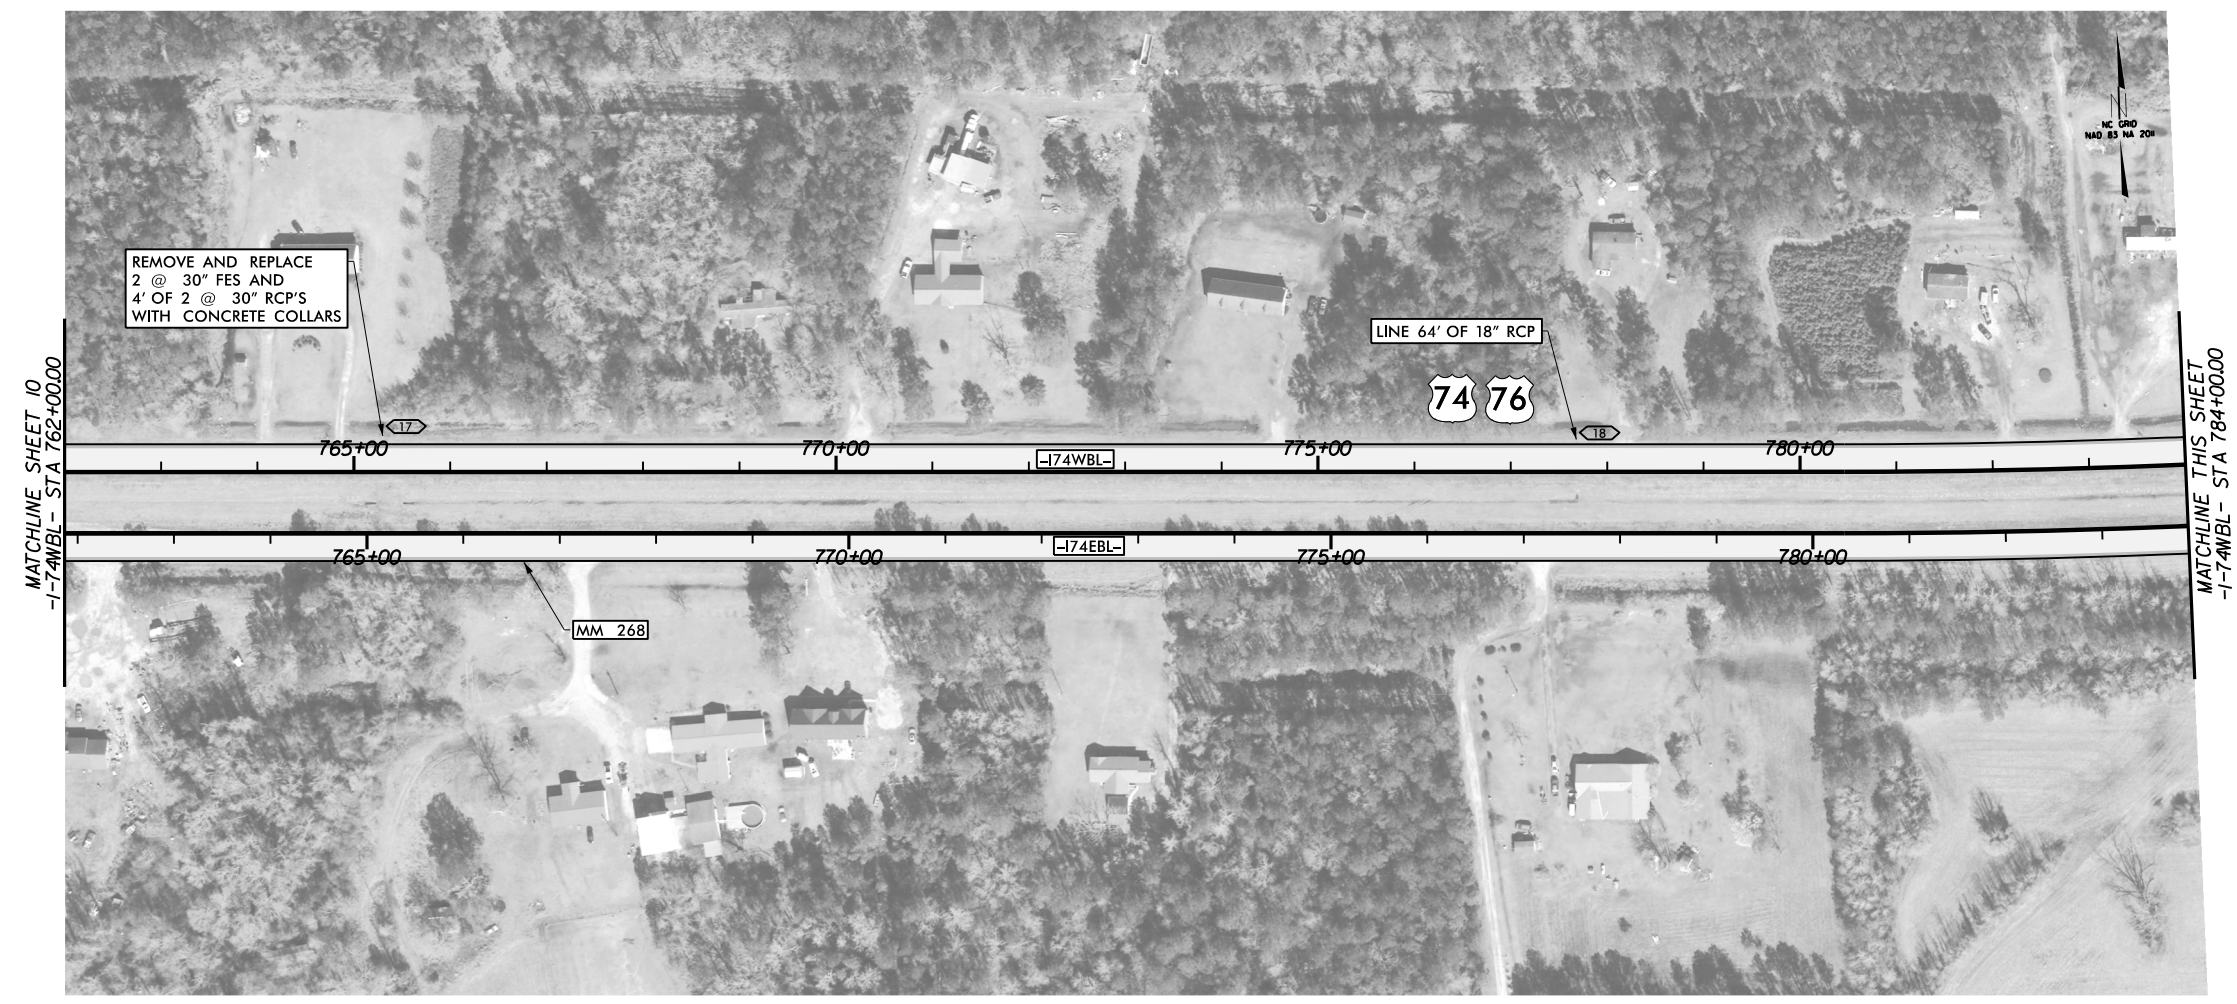

9:34:47 AM  
N:\45006-002\CADD\NCDDT\Roadway\Proj\HI-0015\HI-0015\_RDY\_PSH-11.dgn