





Whitman, Reardon & Associates, LLP  
1201 Edwards Mill Road, Suite 320, Raleigh, North Carolina 27606

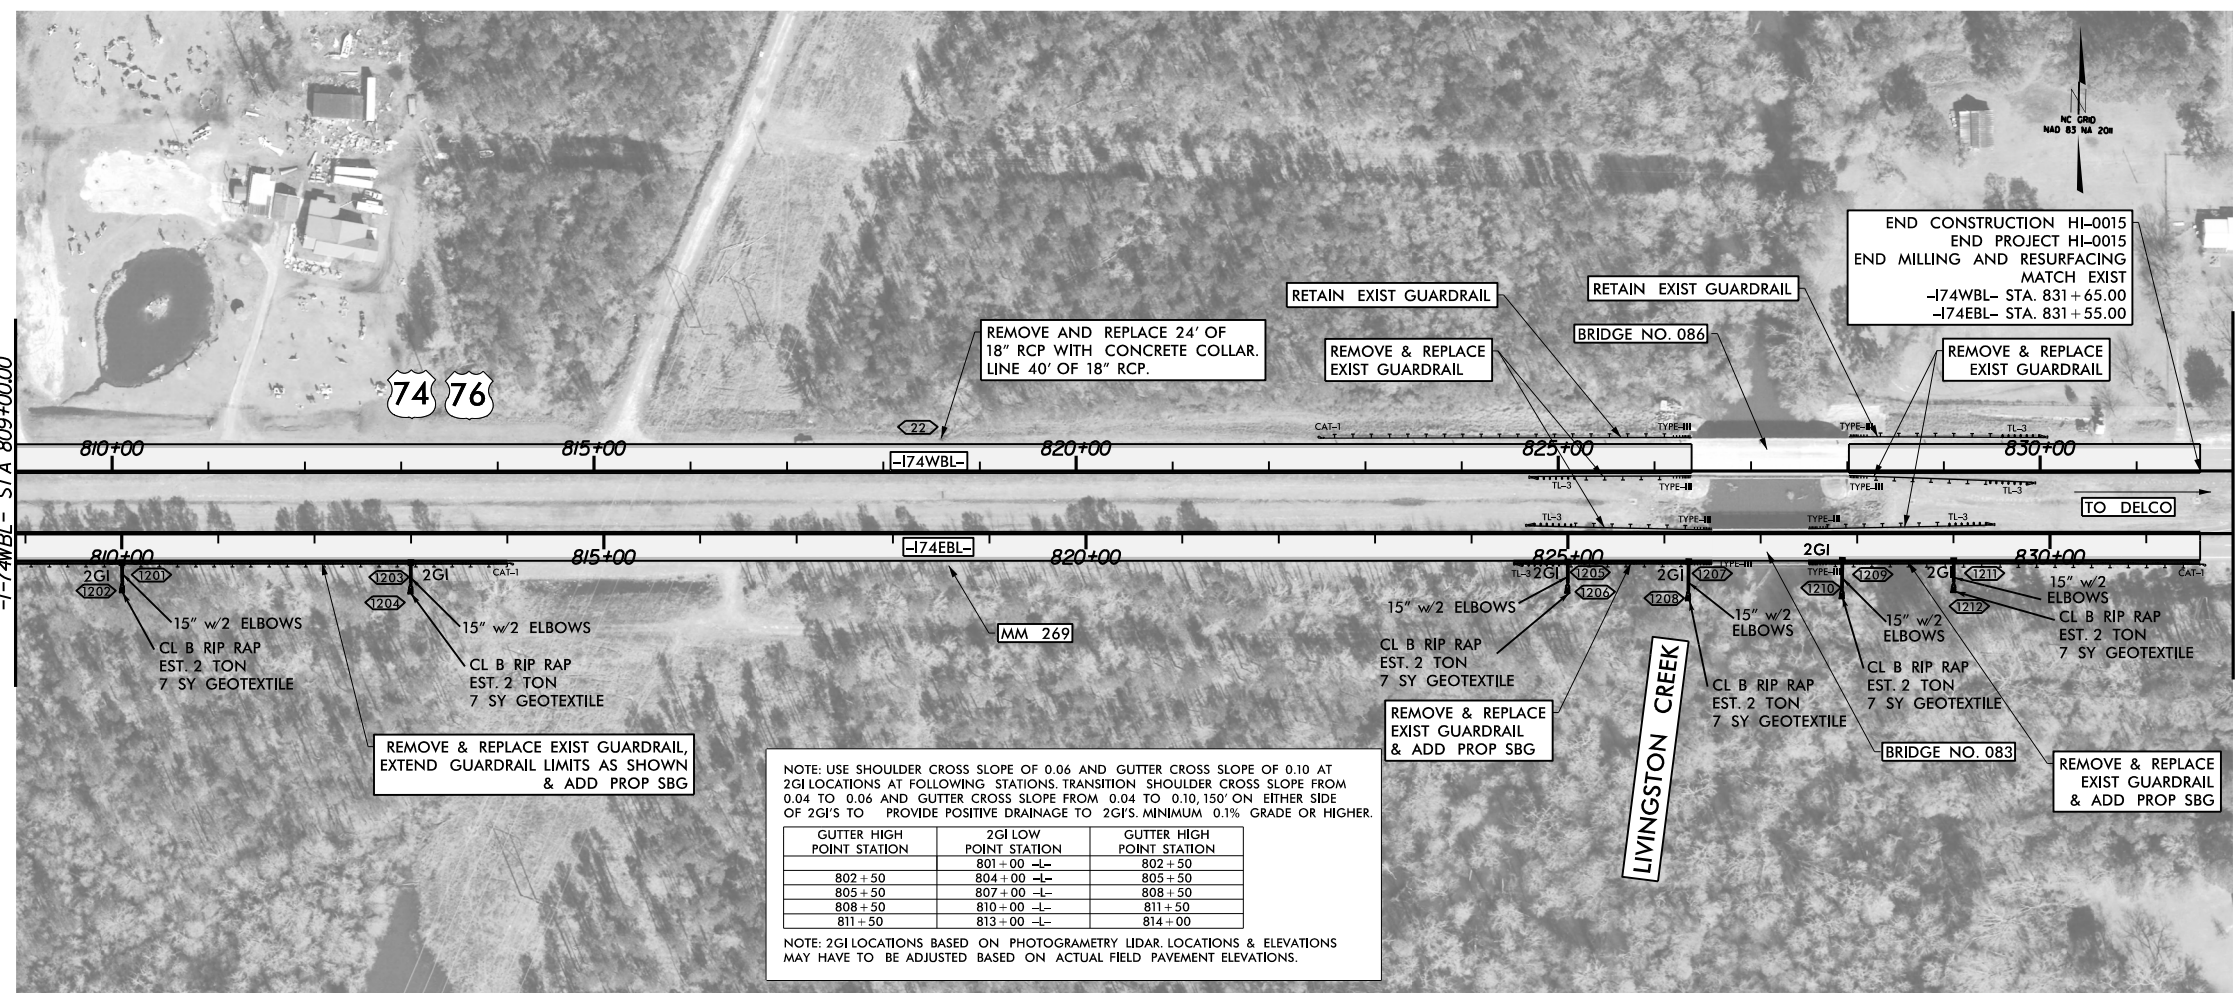


MATCHLINE SHEET II  
-1-74WBL- STA 809+00.00

MATCHLINE THIS SHEET  
-1-74WBL- STA 832+00.00

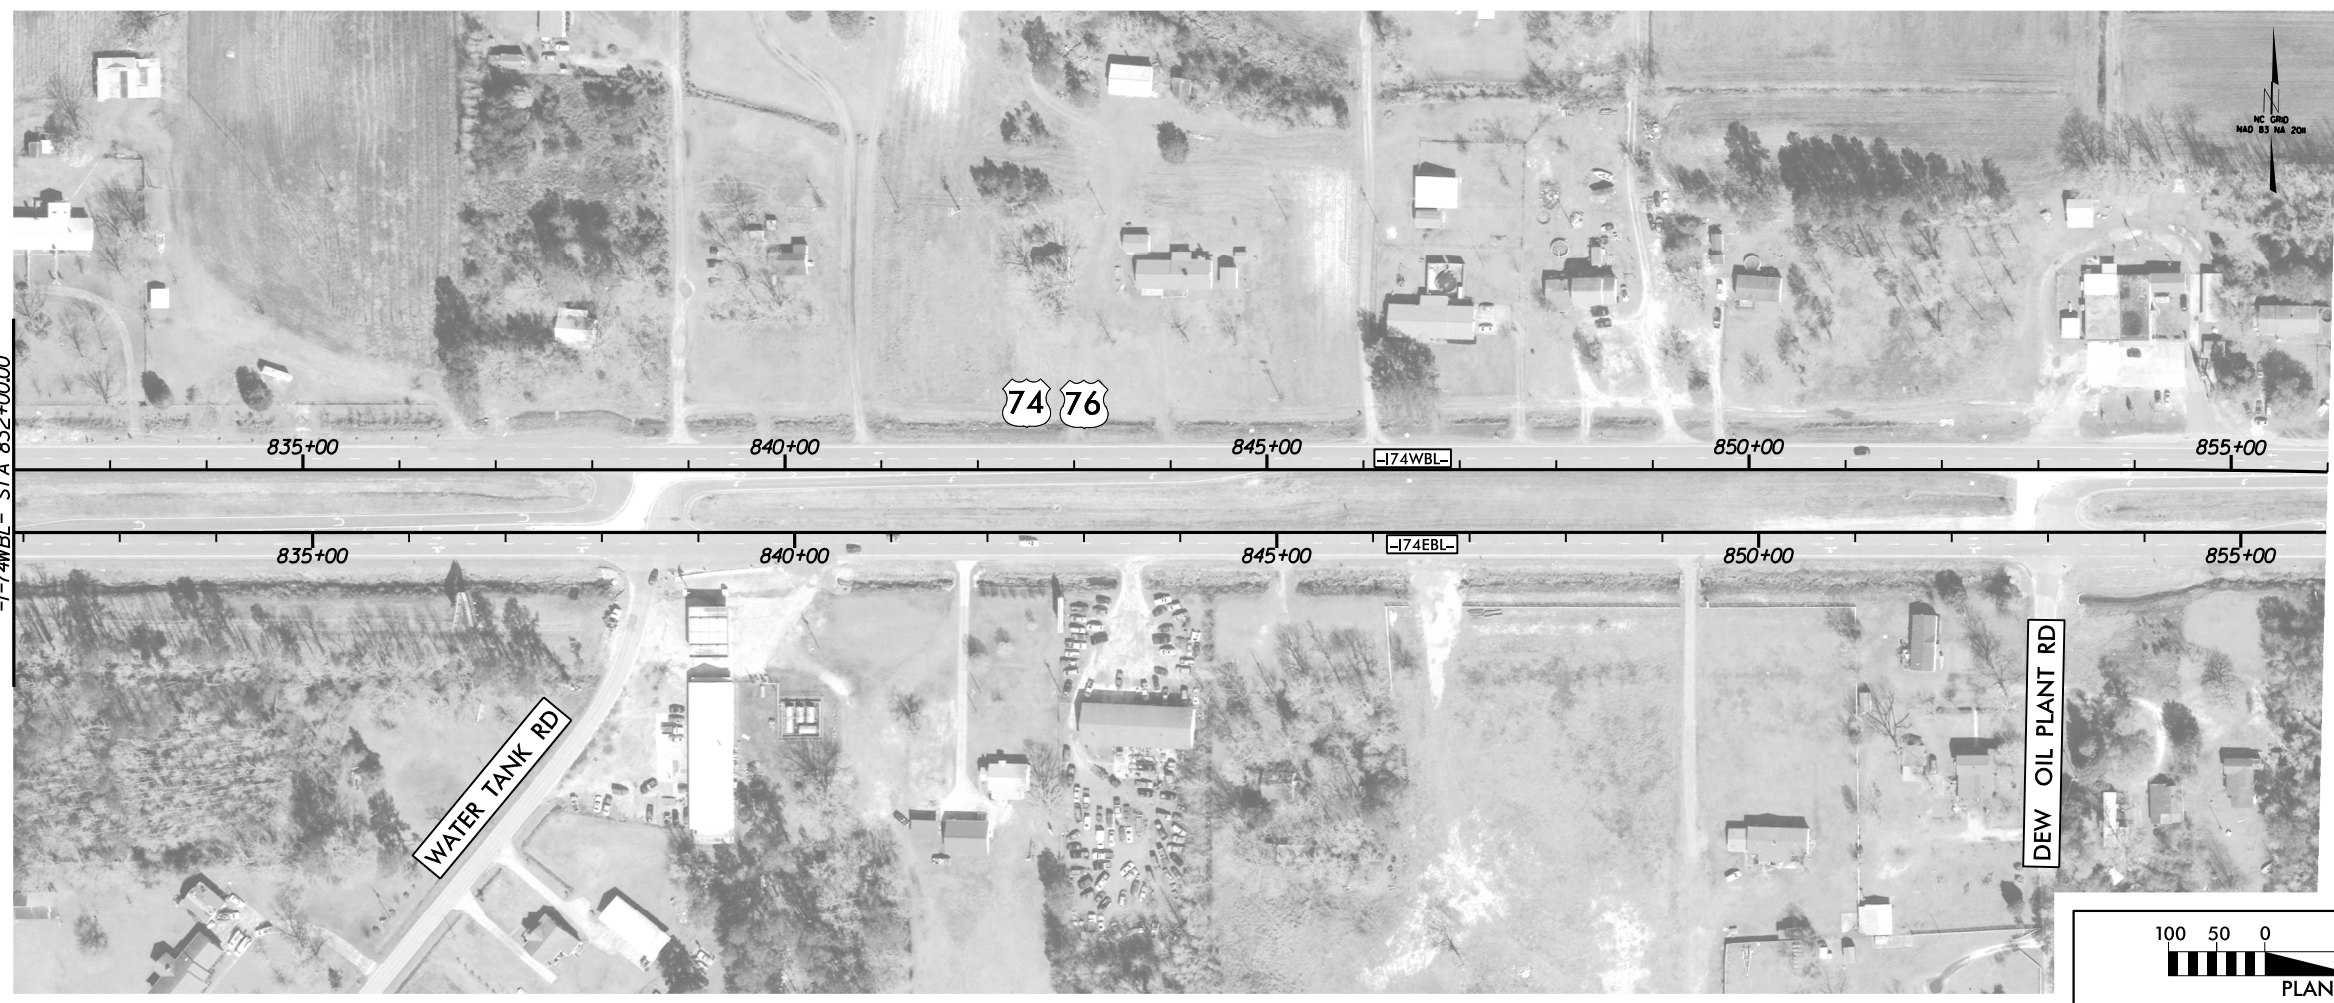

MATCHLINE THIS SHEET  
-1-74WBL- STA 832+00.00

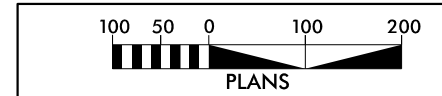

8/17/99  
9:37:09 AM  
N:\45006-002\CADD\NCDOT\Roadway\Proj\HI-0015\HI-0015\_RDY\_PSH-12.dgn