


5/26/20

PROJECT: HI-0015

CONTRACT NO: C204912

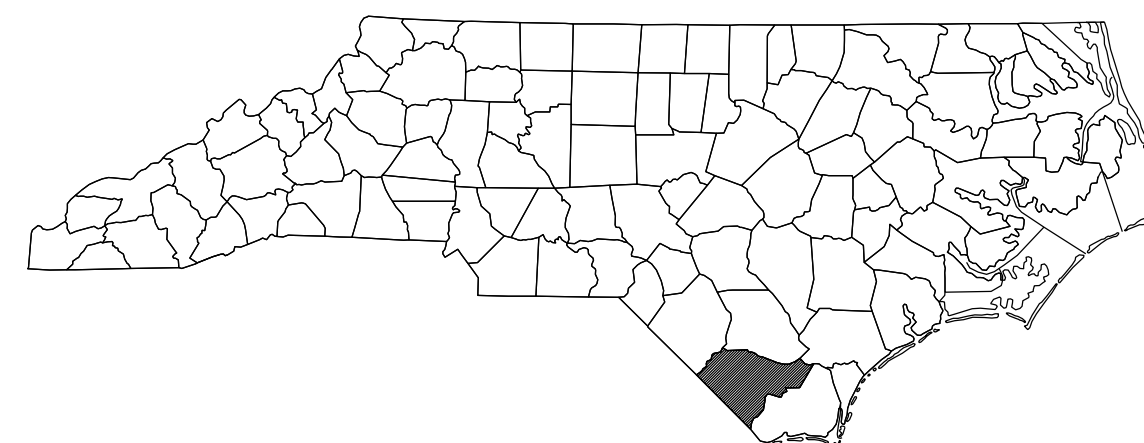


STATE OF NORTH CAROLINA
DIVISION OF HIGHWAYS

COLUMBUS COUNTY


STATE	STATE PROJECT REFERENCE NO.	SHEET NO.	TOTAL SHEETS
N.C.	HI-0015	1	
STATE PROJ. NO.	F.A. PROJ. NO.	DESCRIPTION	
49986.1.1	0074245	P.E.	
49986.3.1	0074245	CONST.	

LOCATION: BRIDGE #230083 ON US 7476EB OVER LIVINGSTON CREEK
BRIDGE #230086 ON US 7476WB OVER LIVINGSTON CREEK

TYPE OF WORK: BRIDGE PRESERVATION - CONCRETE BRIDGE DECK REHABILITATION BY SCARIFICATION, SHOTBLASTING AND PLACEMENT OF POLYMER CONCRETE; DEMOLITION AND RECONSTRUCTION OF BRIDGE DECK JOINTS AND SEALS; CLEANING AND PAINTING OF EXISTING STEEL BEAMS AND BEARINGS, AND SUBSTRUCTURE CONCRETE REPAIRS WITH SHOTCRETE, CONCRETE AND EPOXY RESIN INJECTION.

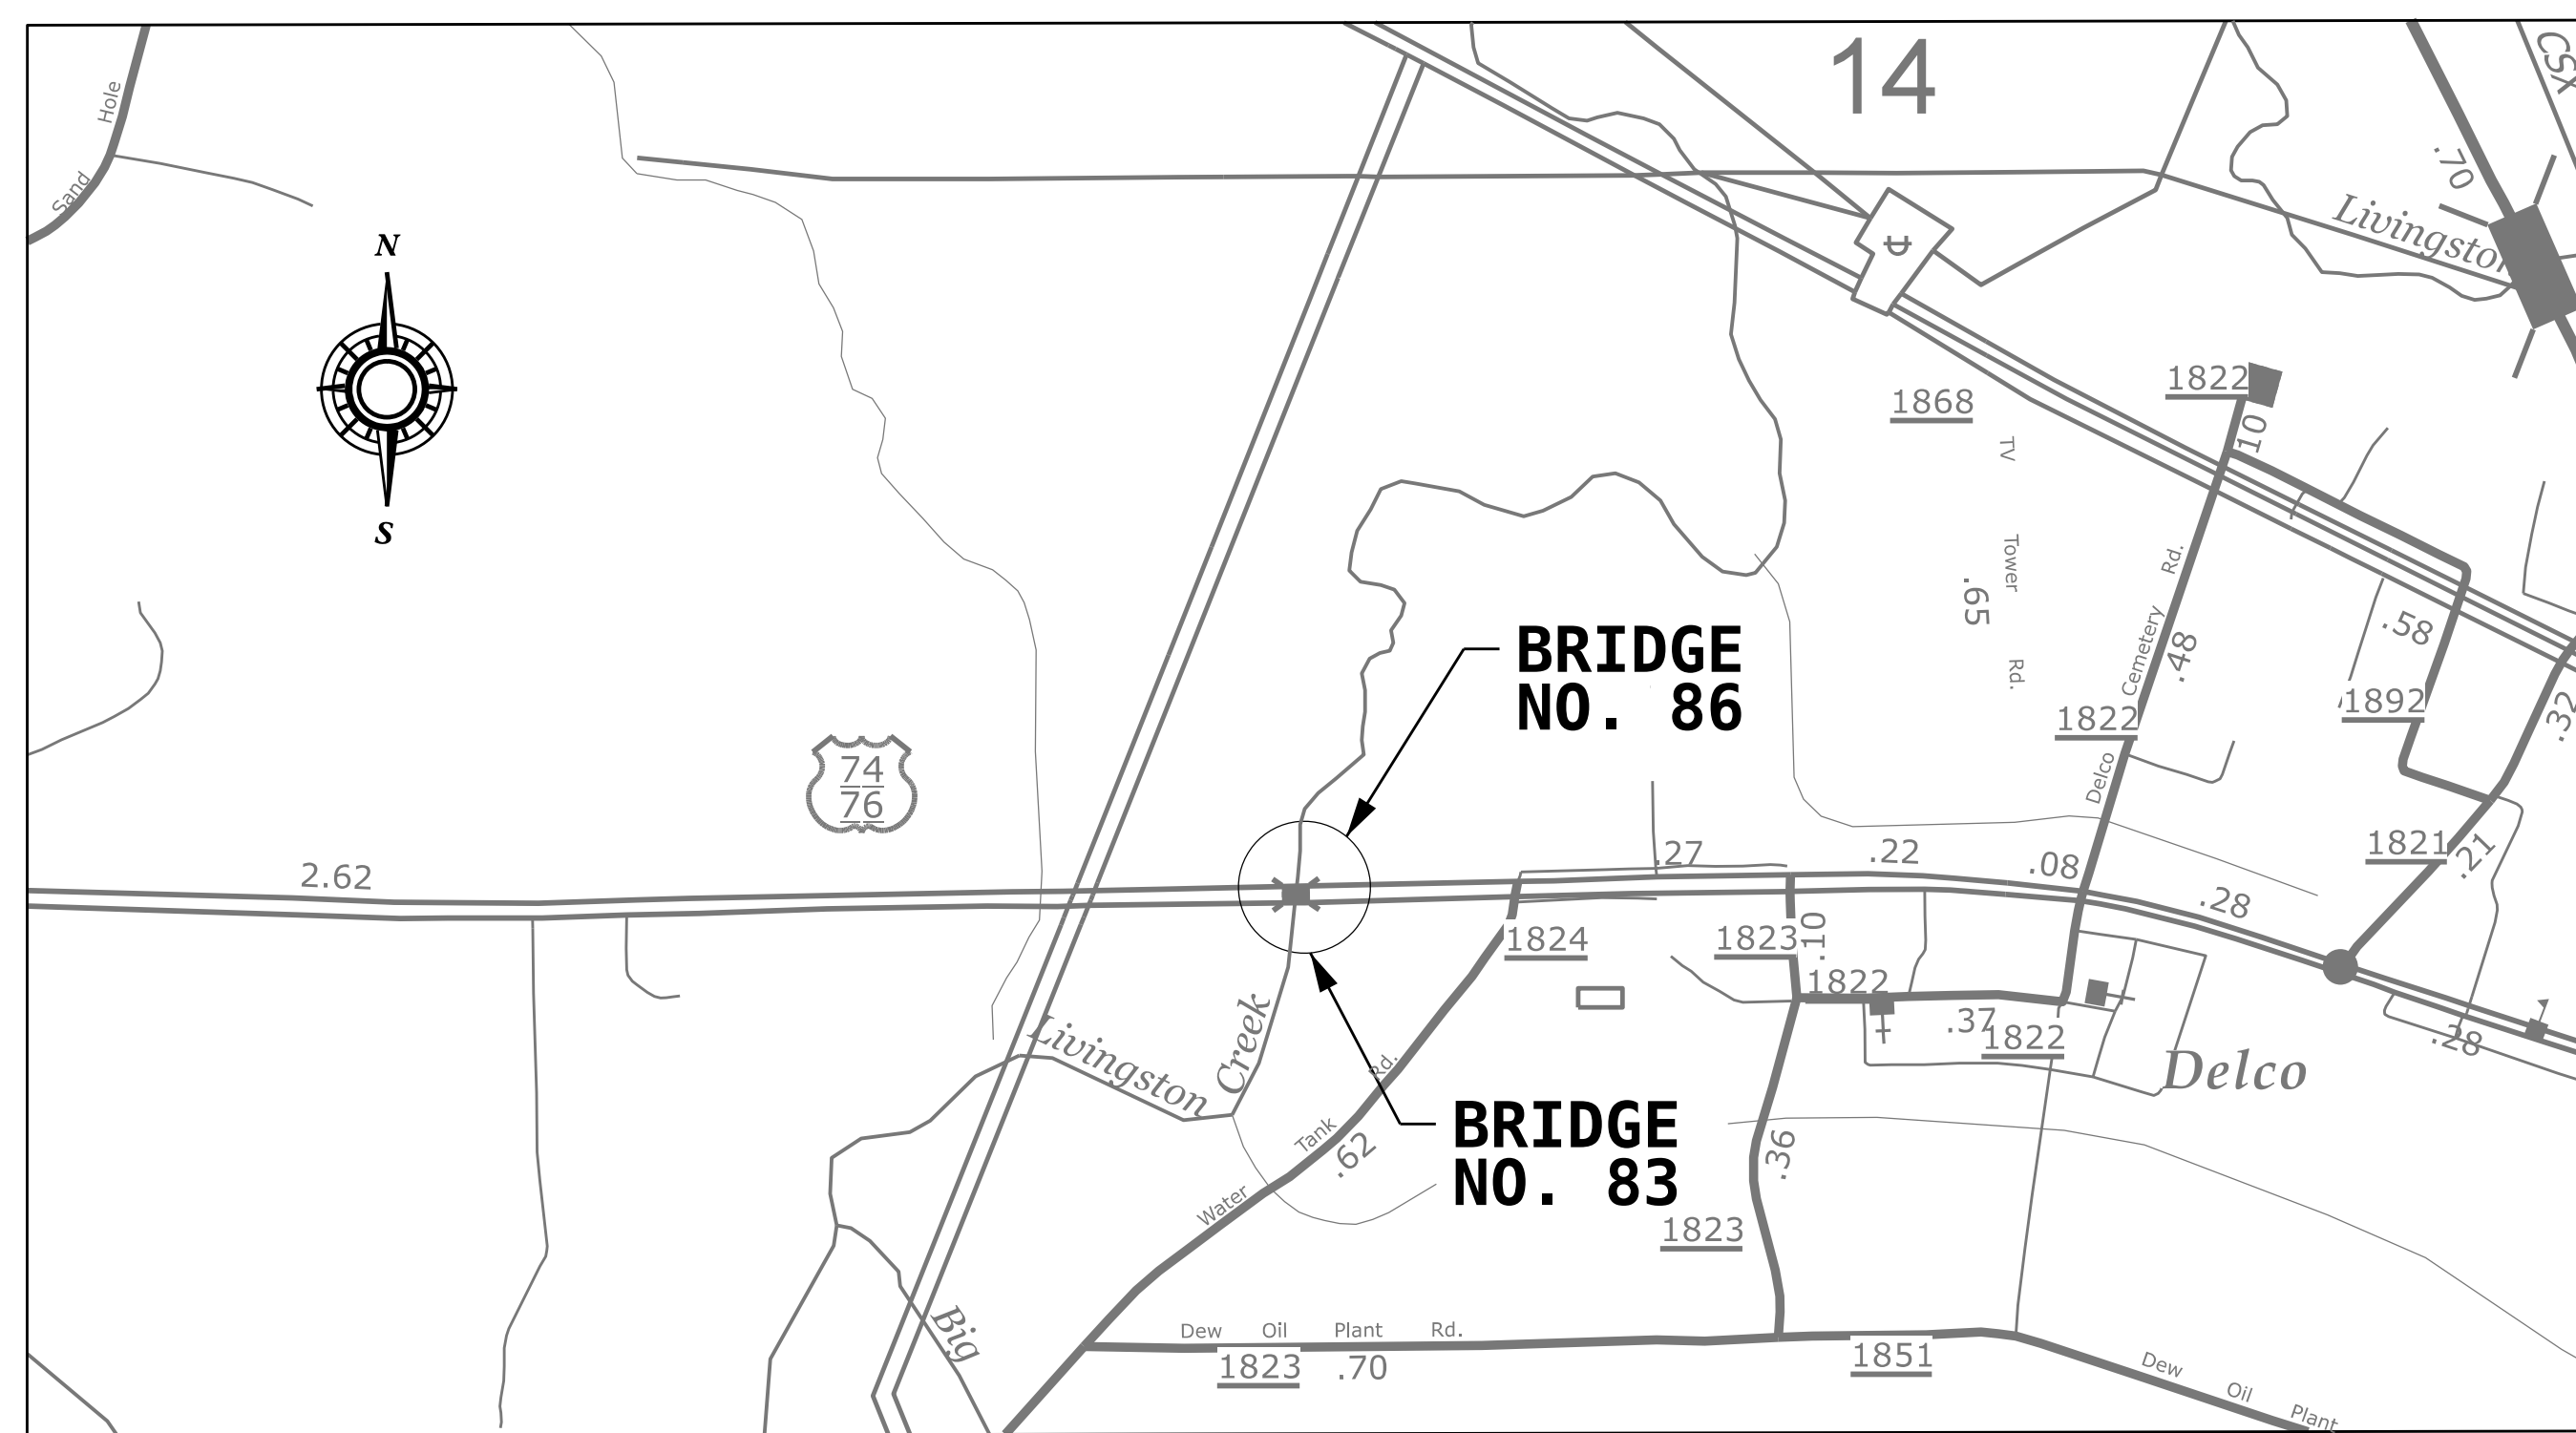

VICINITY MAP: COLUMBUS COUNTY

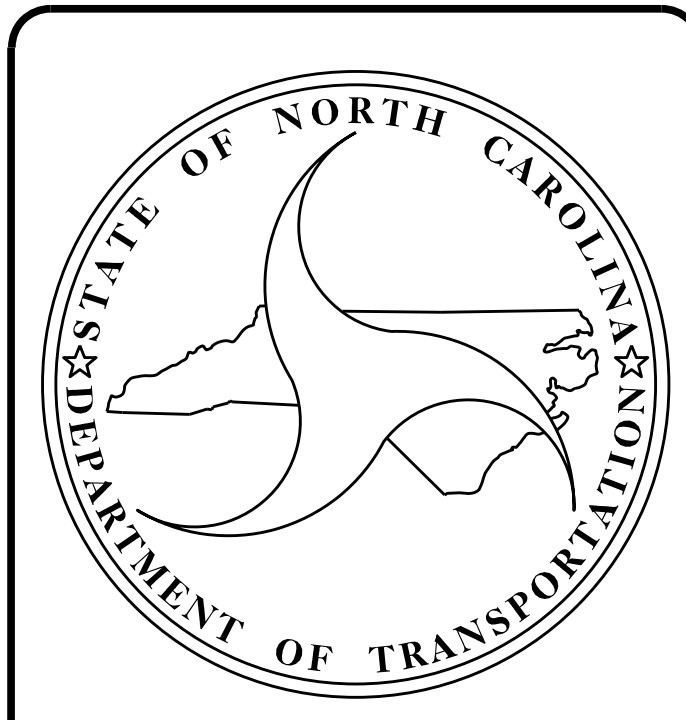

DESIGN DATA
BRIDGE #230083 - ADT 2018 = 7,250
BRIDGE #230086 - ADT 2013 = 8,000

PROJECT LENGTH
BRIDGE #230083 - 0.023 MILE
BRIDGE #230086 - 0.031 MILE

Prepared In the Office of:
DIVISION OF HIGHWAYS
STRUCTURES MANAGEMENT UNIT
1000 BIRCH RIDGE DR.
RALEIGH, N.C. 27610

2024 STANDARD SPECIFICATIONS

LET DATE: FEBRUARY 20, 2024

Kristy W. Alford, P.E., CPM
PROJECT ENGINEER

Aster G. Abraha, P.E.
PROJECT DESIGN ENGINEER