NOTES:


PROJECT REFERENCE NO.

1-5941

SHEET NO.

1. NO LOCATION SURVEY HAS BEEN PERFORMED ON THIS PROJECT. ALIGNMENTS SHOWN ARE INTENDED TO PROVIDE APPROXIMATE LENGTHS AND LOCATIONS ONLY.

- 2. PLAN STATIONS ARE APPROXIMATE AND MAY REQUIRE FIELD ADJUSTMENT AS DETERMINED BY THE ENGINEER.
- 3. REMOVE AND REPLACE ALL GUARDRAIL AND GUARDRAIL ANCHORAGES. SEE GUARDRAIL SUMMARY SHEET FOR LOCATIONS.

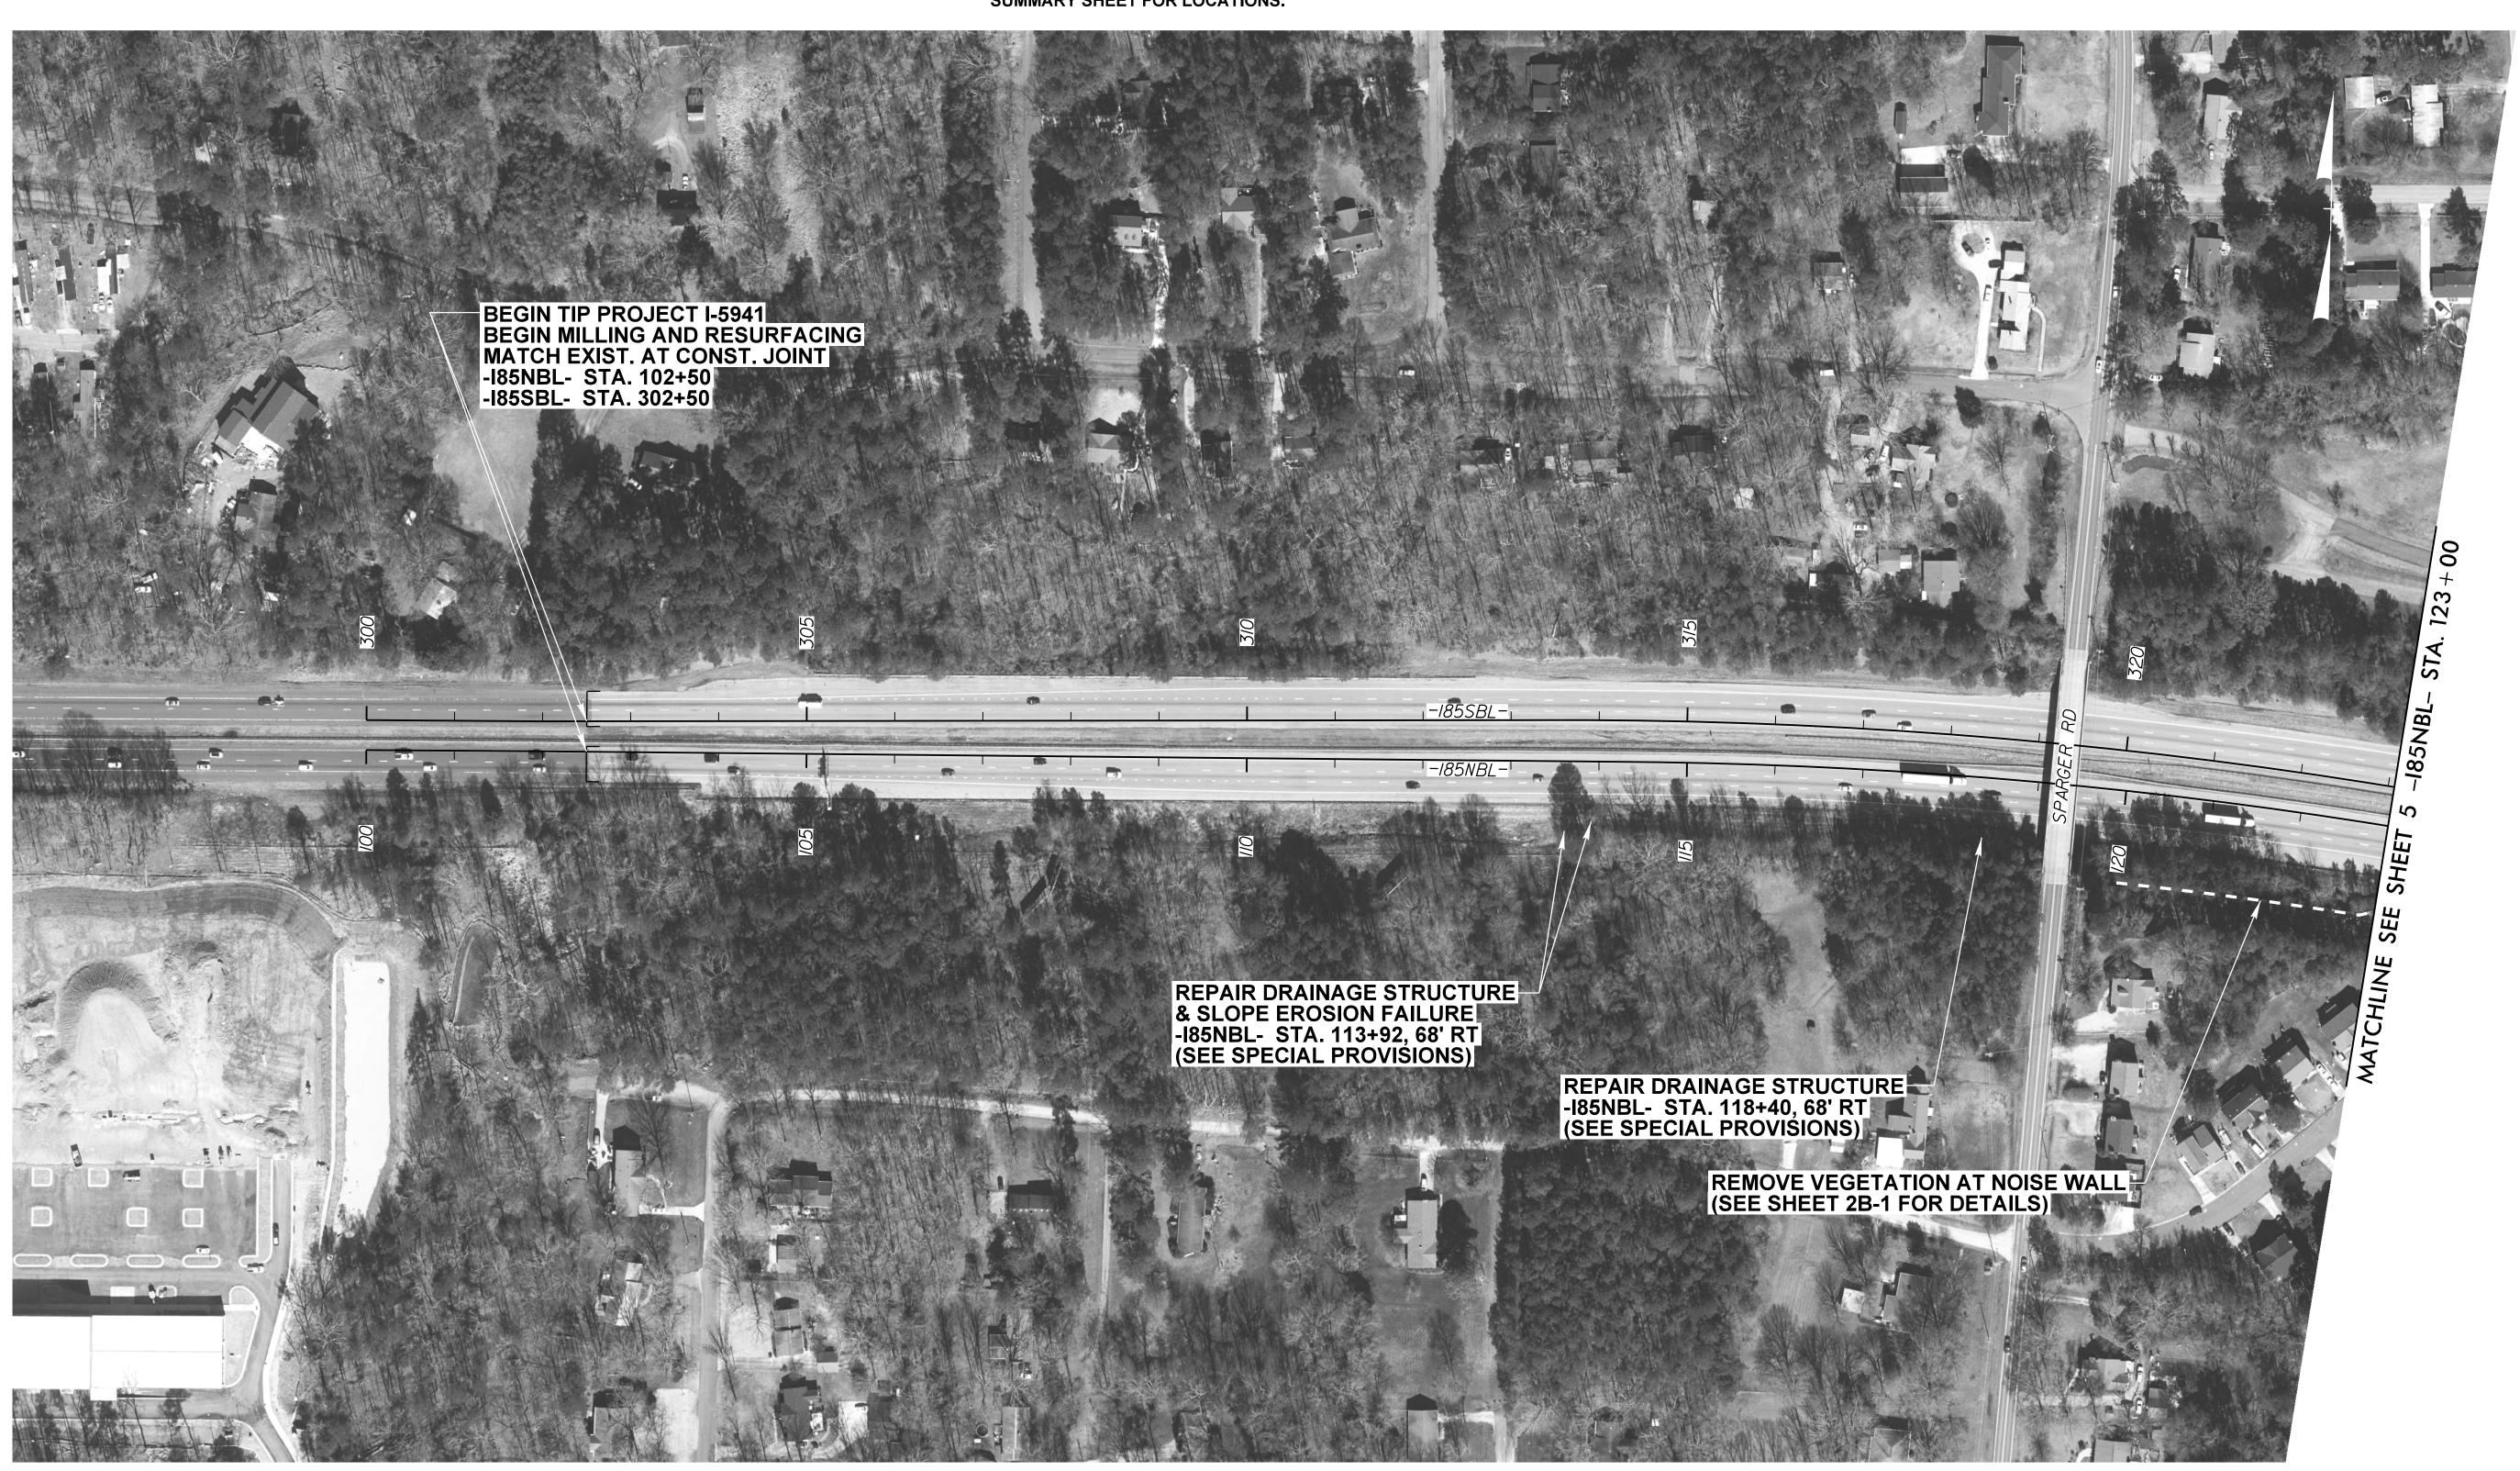

/55-AUG-2023 | 4;08 | J:\Roadwau\Proj\I-5941_RDY_pshØ4.dgr