


STATE OF NORTH CAROLINA
DIVISION OF HIGHWAYS


TRANSPORTATION MANAGEMENT PLAN

DURHAM COUNTY
DIVISION 5

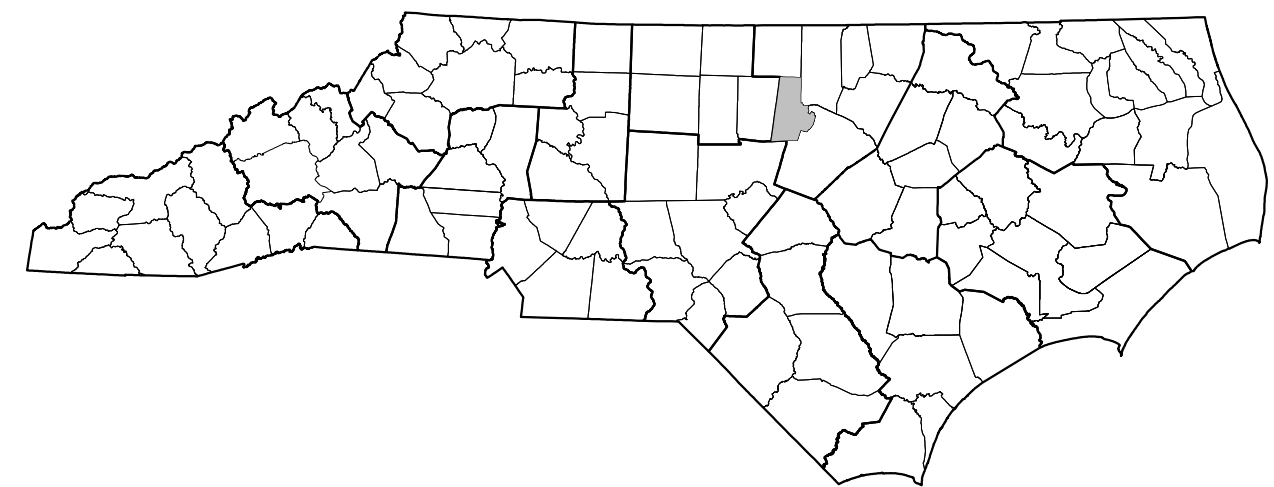

LOCATION - I-85 FROM THE ORANGE COUNTY LINE TO US 15-501
TYPE OF WORK - PAVEMENT REHABILITATION, BRIDGE PRESERVATION, SIGNING, AND SIGNALS

PROJECT LOCATION
(SEE SHEET 1A FOR
MAP DETAILS)

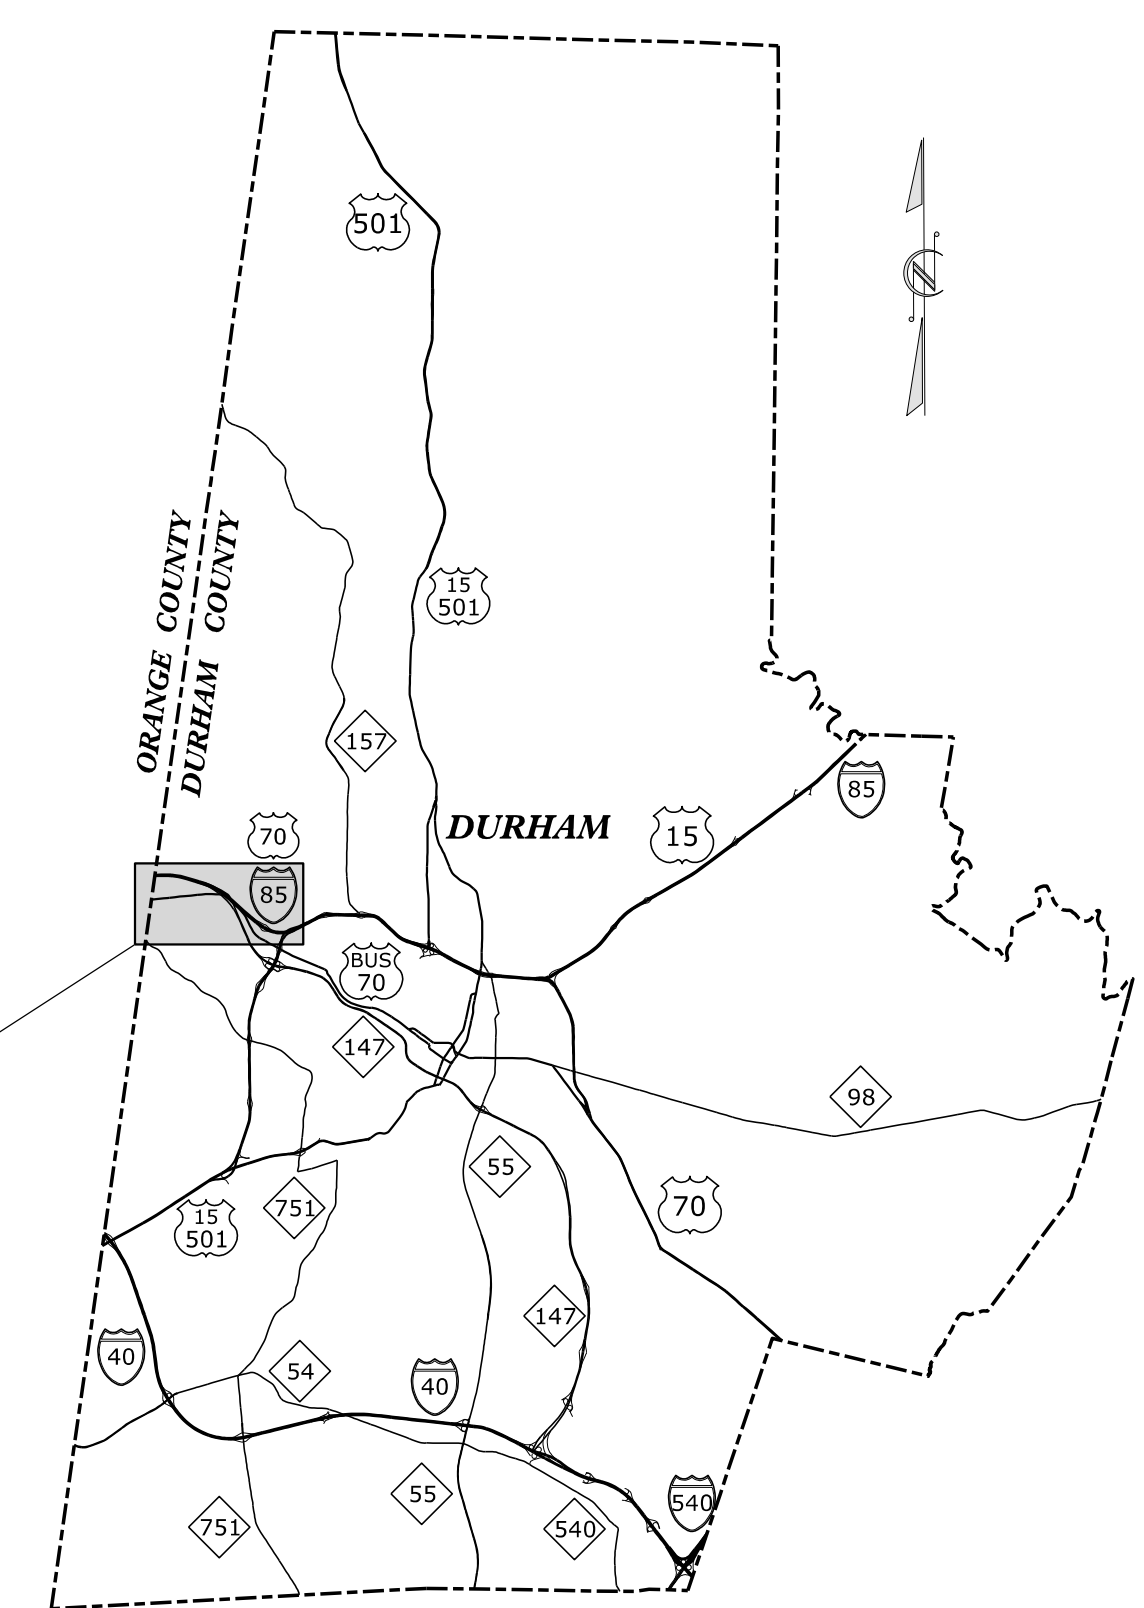


VICINITY MAP (N.T.S)

INDEX OF SHEETS

SHEET NO.	TITLE
TMP-1	TITLE SHEET, VICINITY MAP, AND INDEX OF SHEETS
TMP-1A	LIST OF APPLICABLE ROADWAY STANDARD DRAWINGS, AND LEGEND
TMP-2, 2A	GENERAL NOTES
TMP-2B	PHASING
TMP-3	COLE MILL ROAD RAMP A, RAMP B, RAMP C DETOUR ROUTES
TMP-3A	COLE MILL ROAD RAMP D, NC-147 NB DETOUR ROUTES
TMP-3B	NC-147 SB DETOUR ROUTE
TMP-4 TO TMP-6	COLE MILL ROAD RAMP A RAMP CLOSURE
TMP-7 TO TMP-11	COLE MILL ROAD RAMP B RAMP CLOSURE
TMP-12 TO TMP-13	COLE MILL ROAD RAMP C RAMP CLOSURE
TMP-14 TO TMP-16	COLE MILL RAMP ROAD D RAMP CLOSURE
TMP-17 TO TMP-20	NC-147 NB RAMP CLOSURE
TMP-21 TO TMP-25	NC-147 SB RAMP CLOSURE
TMP-26	I-85 NB AND SB BRIDGE REHABILITATION
TMP-27 TO TMP-28	NC-147 NB BRIDGE REHABILITATION
TMP-29 TO TMP-30	NC-147 SB BRIDGE RERHABILITATION
TMP-31 TO TMP-45	US 15-501 SB BRIDGE REHABILITATION


SHEET NO.
TMP-1

12/1/2023
L:\Traffic\Transportation Management Plan\TCP\PLAN SHEETS\1-5941\TMP_01.TITLE.dgn
angood

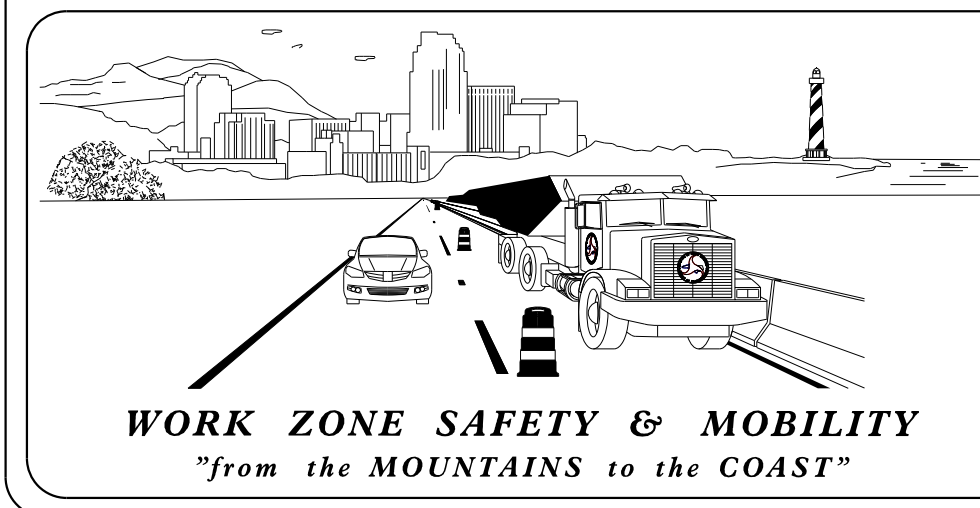


PLANS PREPARED BY:
JAY W. WOOLARD, PE
SENIOR TRANSPORTATION ENGINEER
DONNIE RICHARDSON
TRANSPORTATION DESIGNER
ANDREW N. GOOD
TRANSPORTATION DESIGNER

NCDOT CONTACTS:
KEN THORNEWELL, PE
PROJECT ENGINEER
MIKE STEELMAN
PROJECT DESIGN ENGINEER

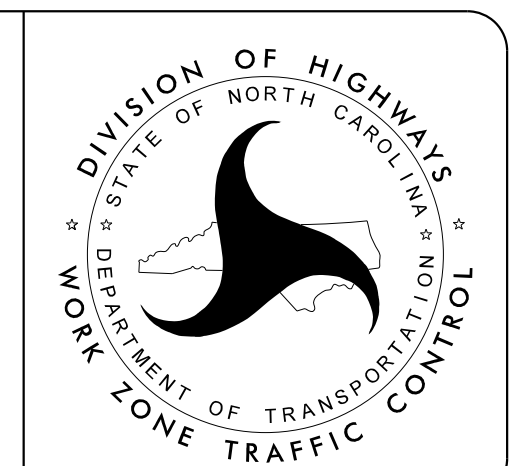

Stantec
Stantec Consulting Services Inc.
801 Jones Franklin Road, Suite 300
Raleigh, NC 27606
Tel. 919.851.6866
Fax. 919.851.7024
www.stantec.com
License No. F-0672

DOCUMENT NOT CONSIDERED FINAL
UNLESS ALL SIGNATURES COMPLETED

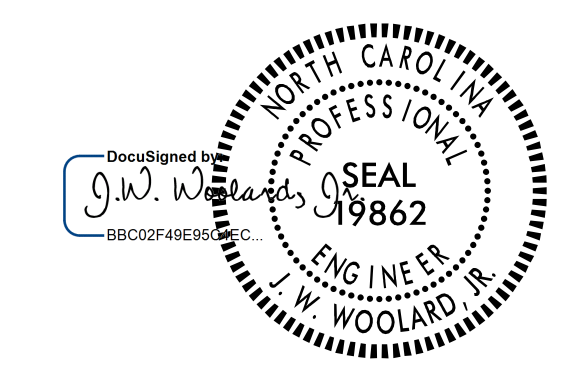

12/1/2023

TIP PROJECT: I-5941