



DETOUR FOR RAMP -CMRAMPA- FROM I-85 SB

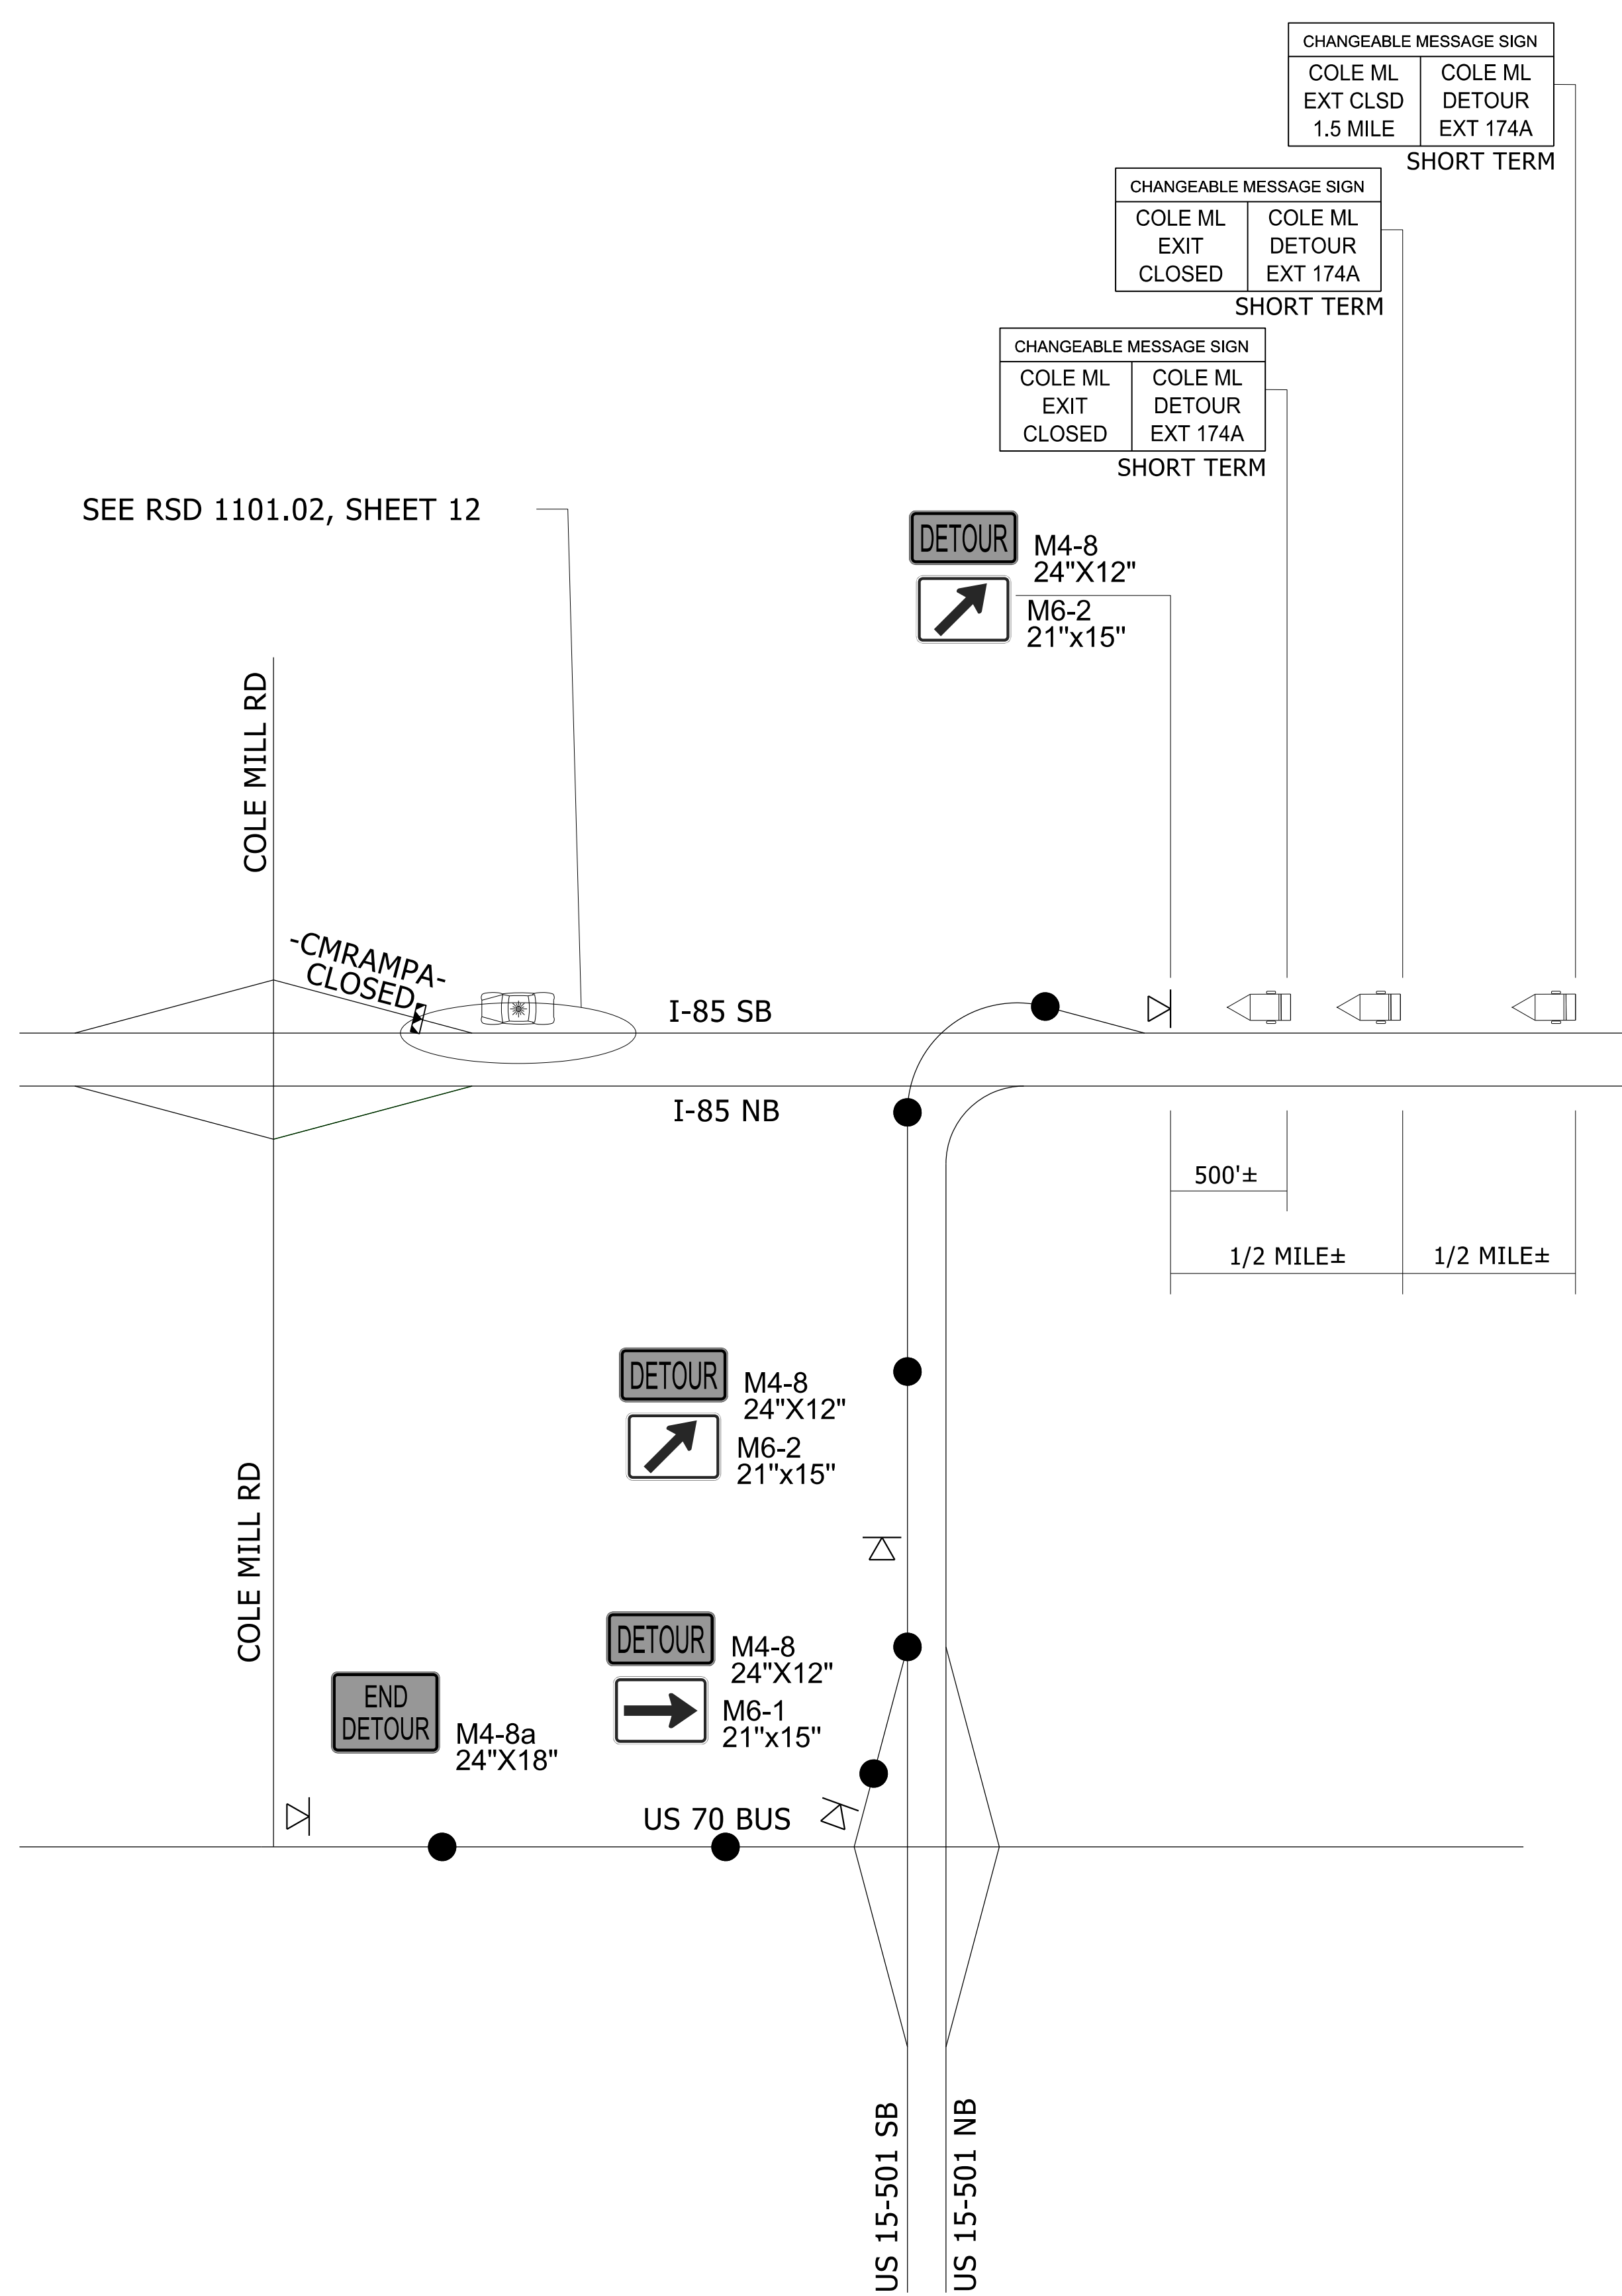


DETOUR FOR RAMP -CMRAMPC- FROM I-85 NB

PROJ. REFERENCE NO.	SHEET NO.
I-5941	TMP-3

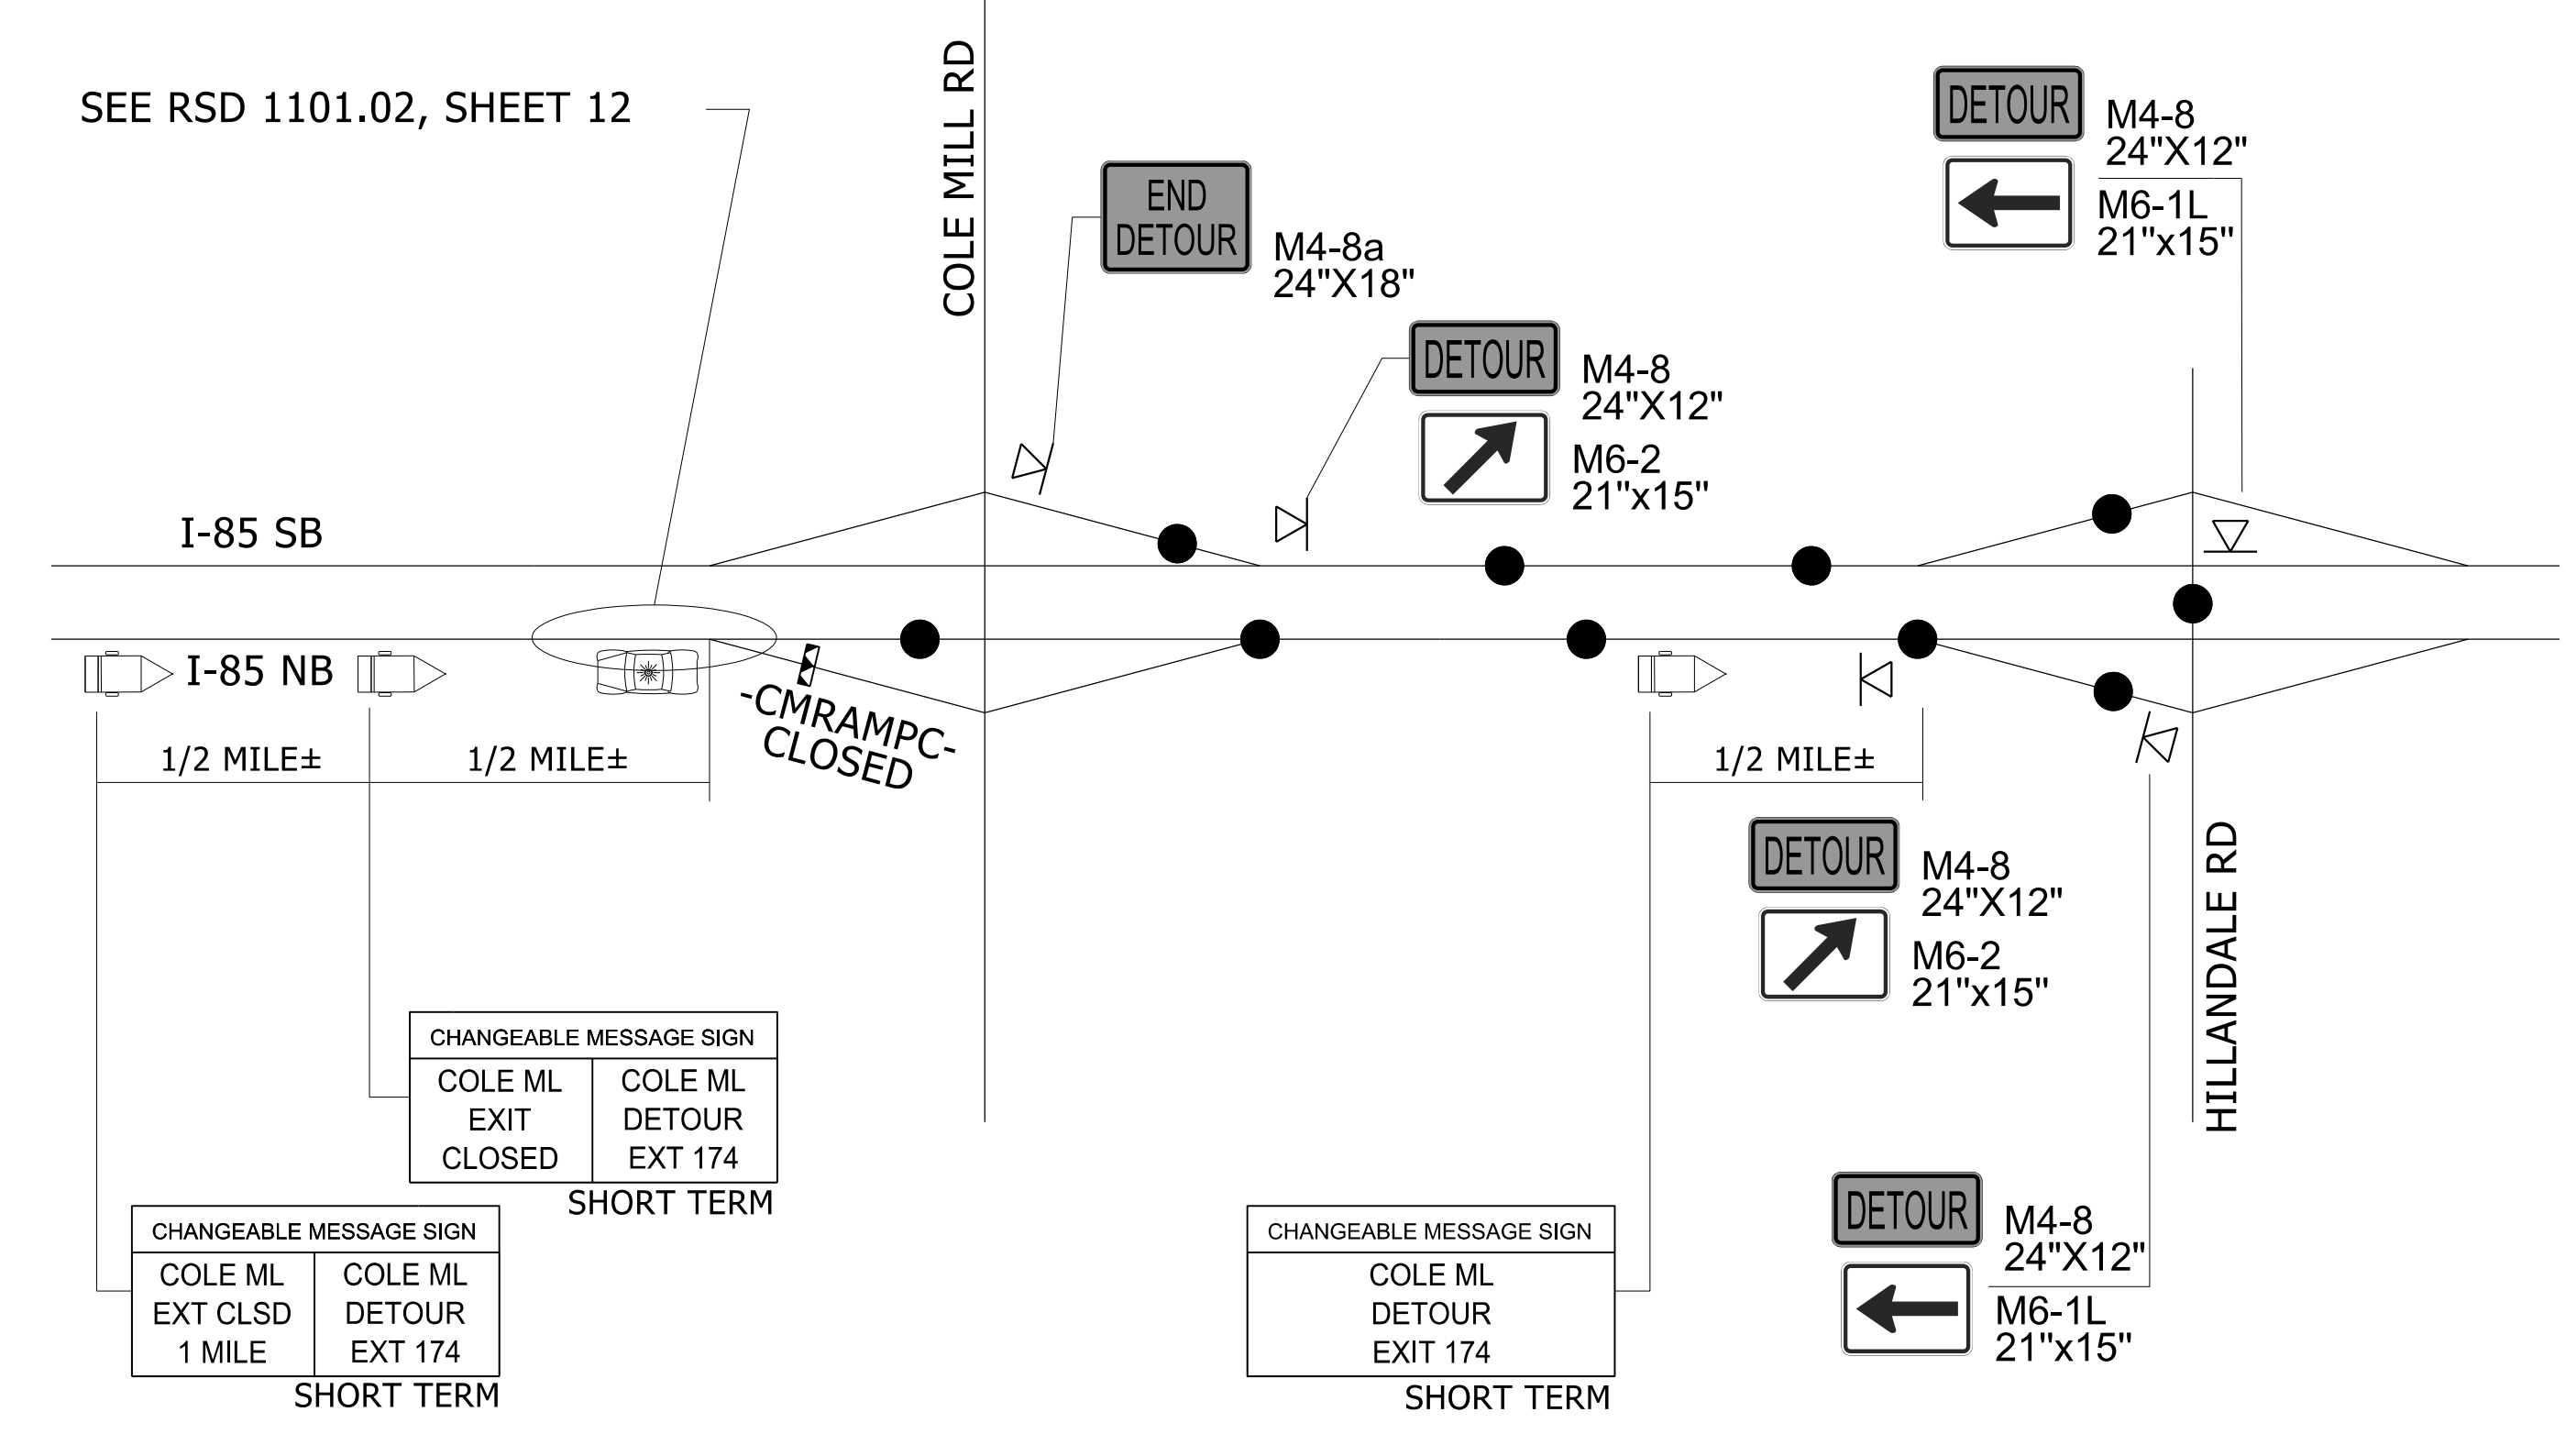


DETOUR FOR RAMP -CMRAMPB- & -CMSPURB- TO I-85 SB

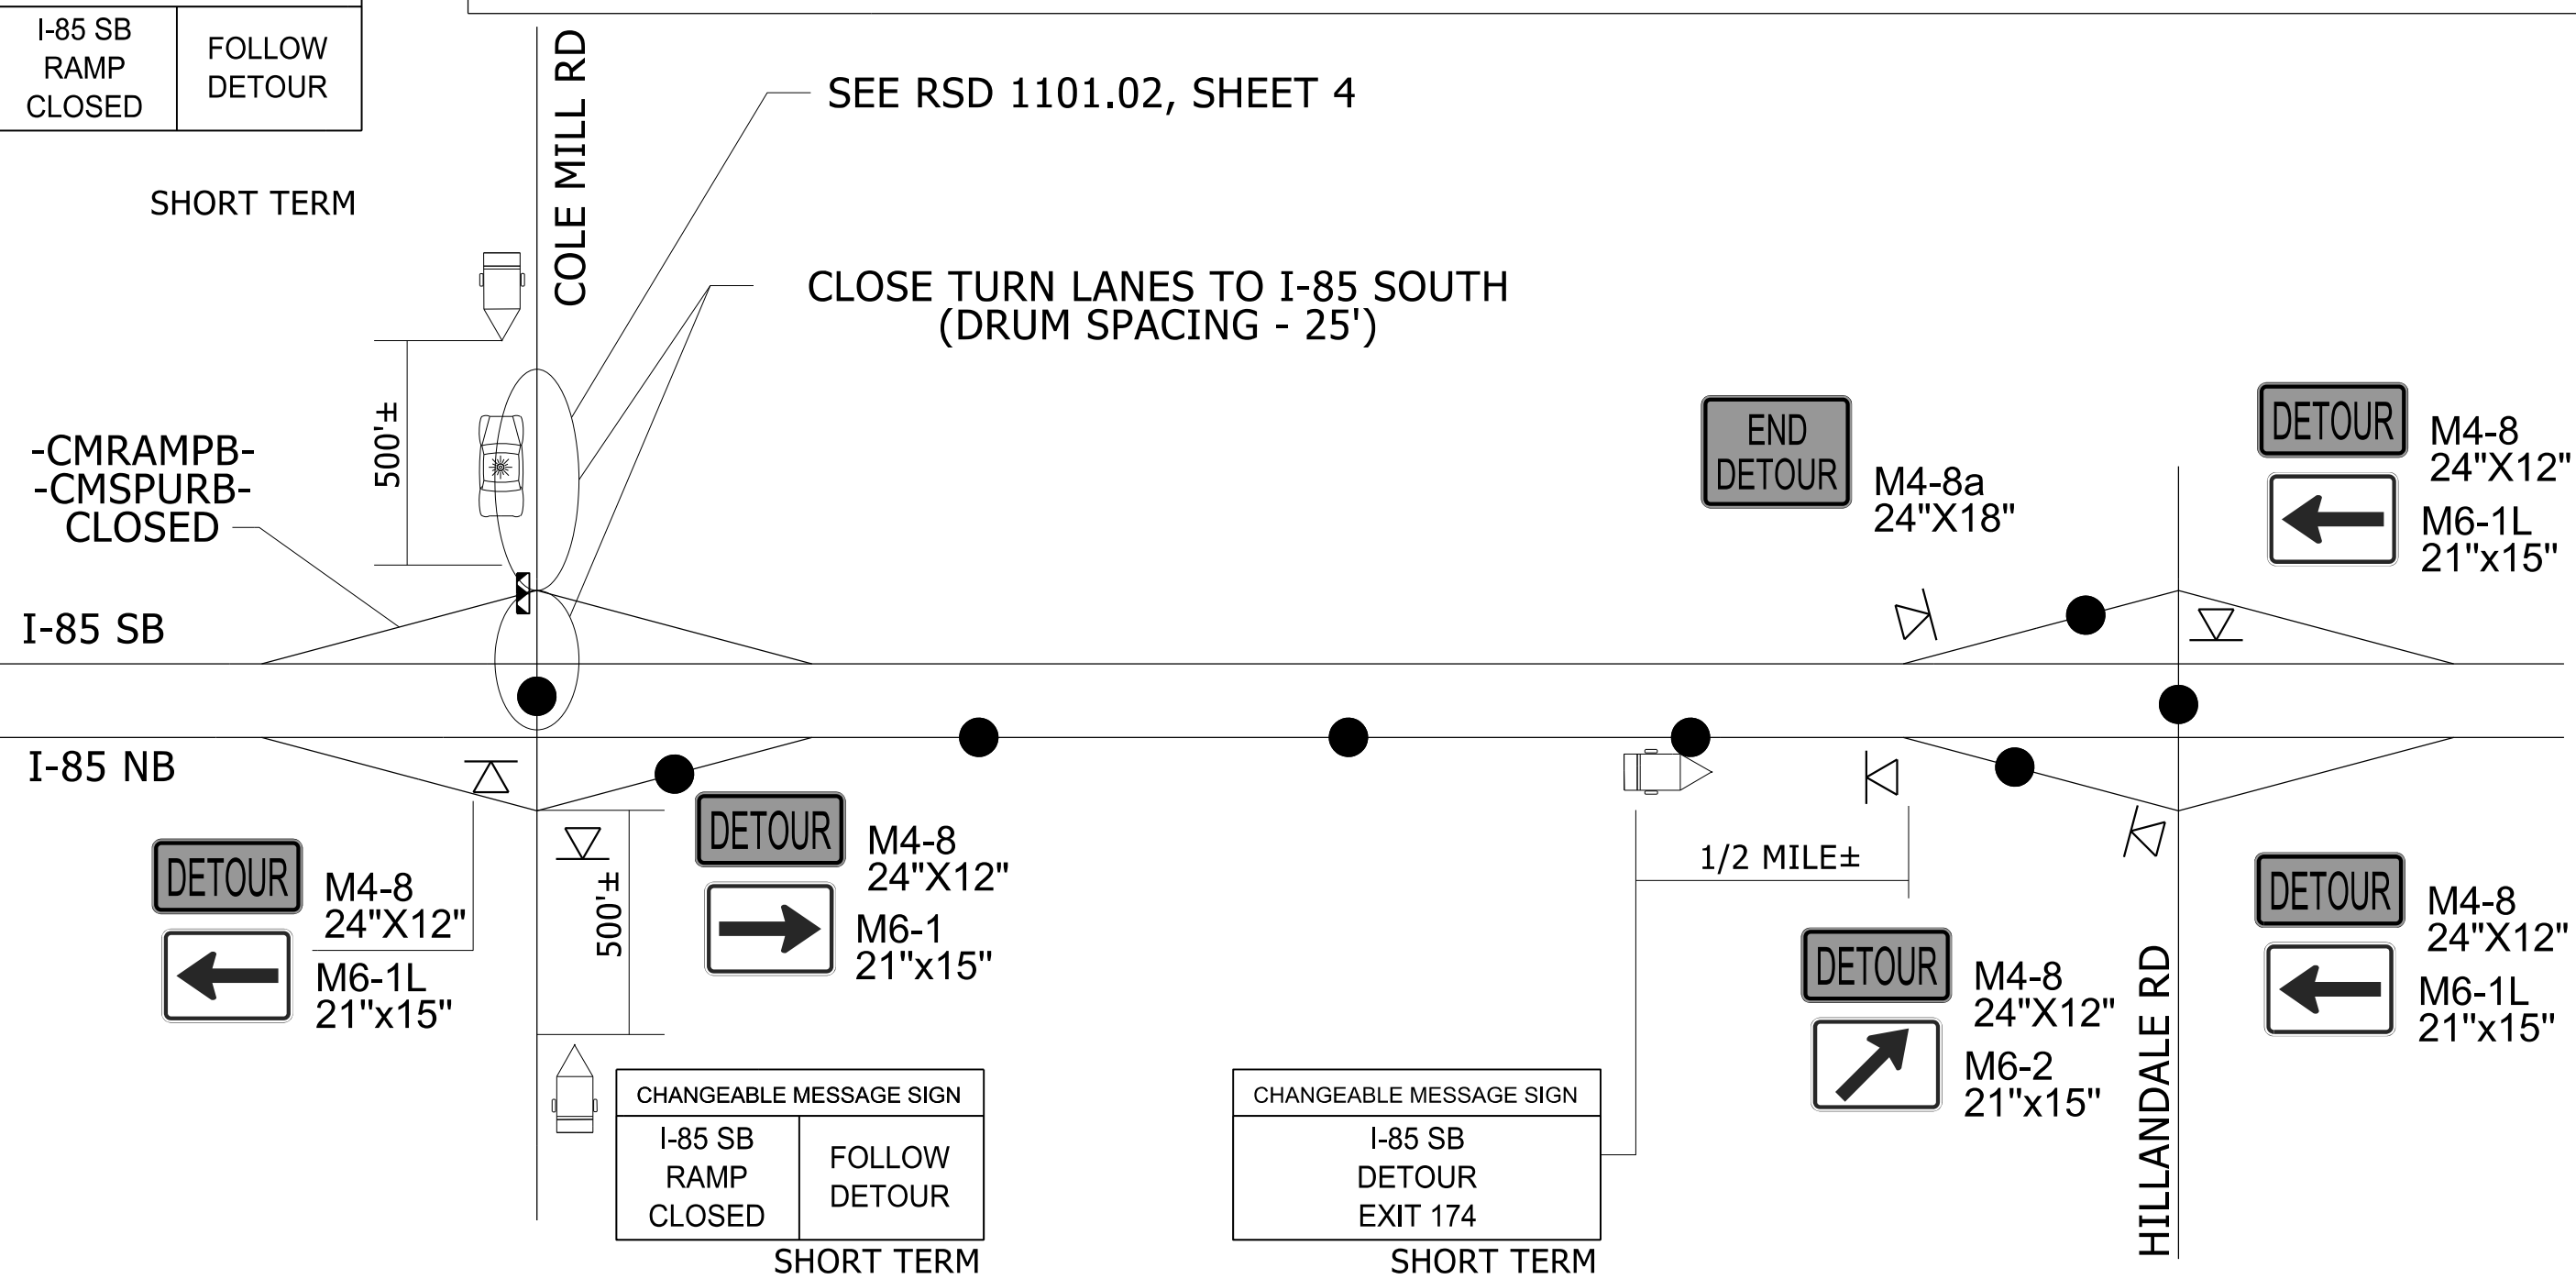

11/14/2023
L:\Traffic\Transportation Management Plan\TCP\PLAN SHEETS\I-5941\TMP_03_DETOUR_COLE_MILL.dgn
angood

Stantec
Stantec Consulting Services Inc.
801 Jones Franklin Road
Suite 300
Raleigh, NC 27606
Tel. 919.851.6866
Fax. 919.851.7024
www.stantec.com
License No. F-0672

11/14/2023
DOCUMENT NOT CONSIDERED FINAL
UNLESS ALL SIGNATURES COMPLETED

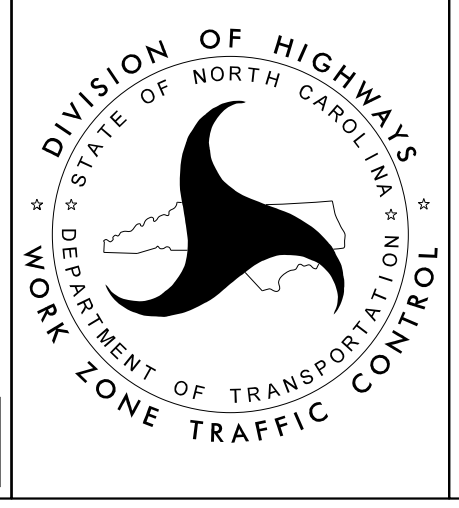

COLE MILL ROAD
RAMP A, RAMP B, RAMP C
DETOUR ROUTES