




TYPICAL SECTION - APPROACH SLAB
(EXISTING)

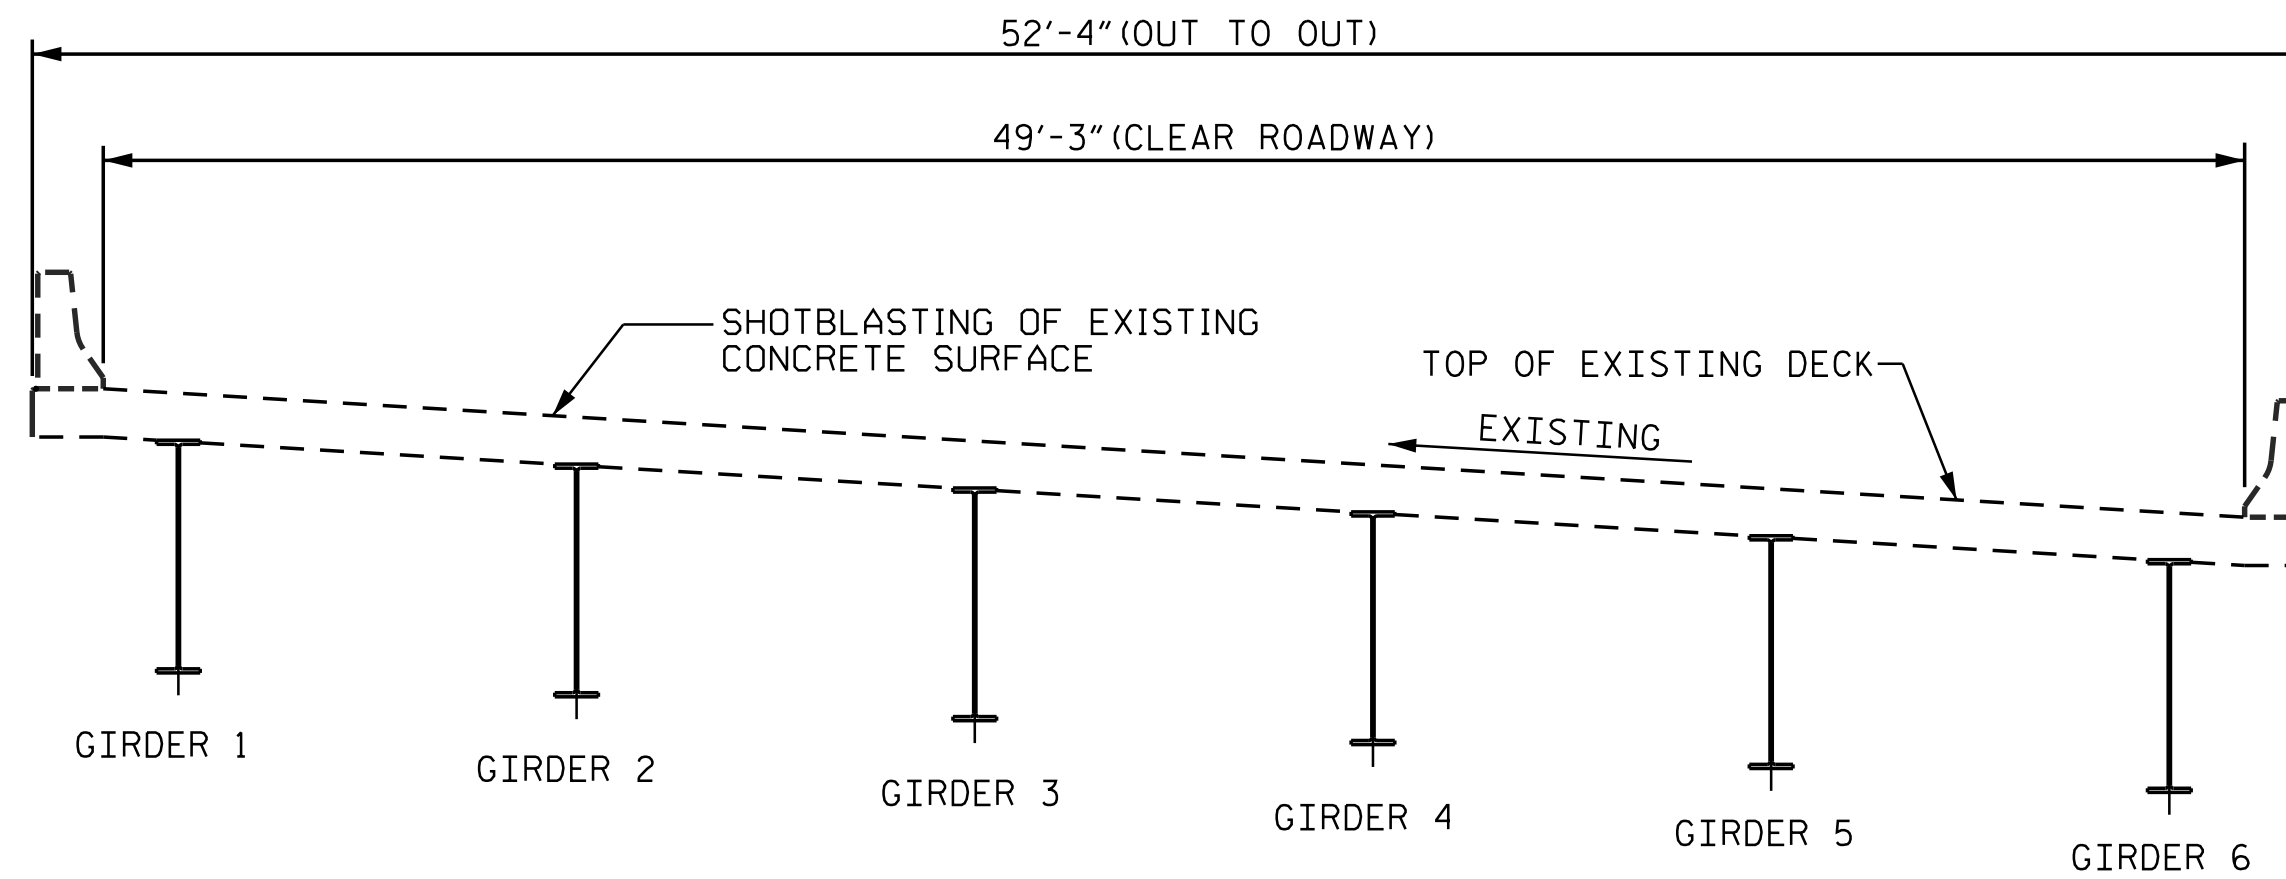

TYPICAL SECTION
(EXISTING)

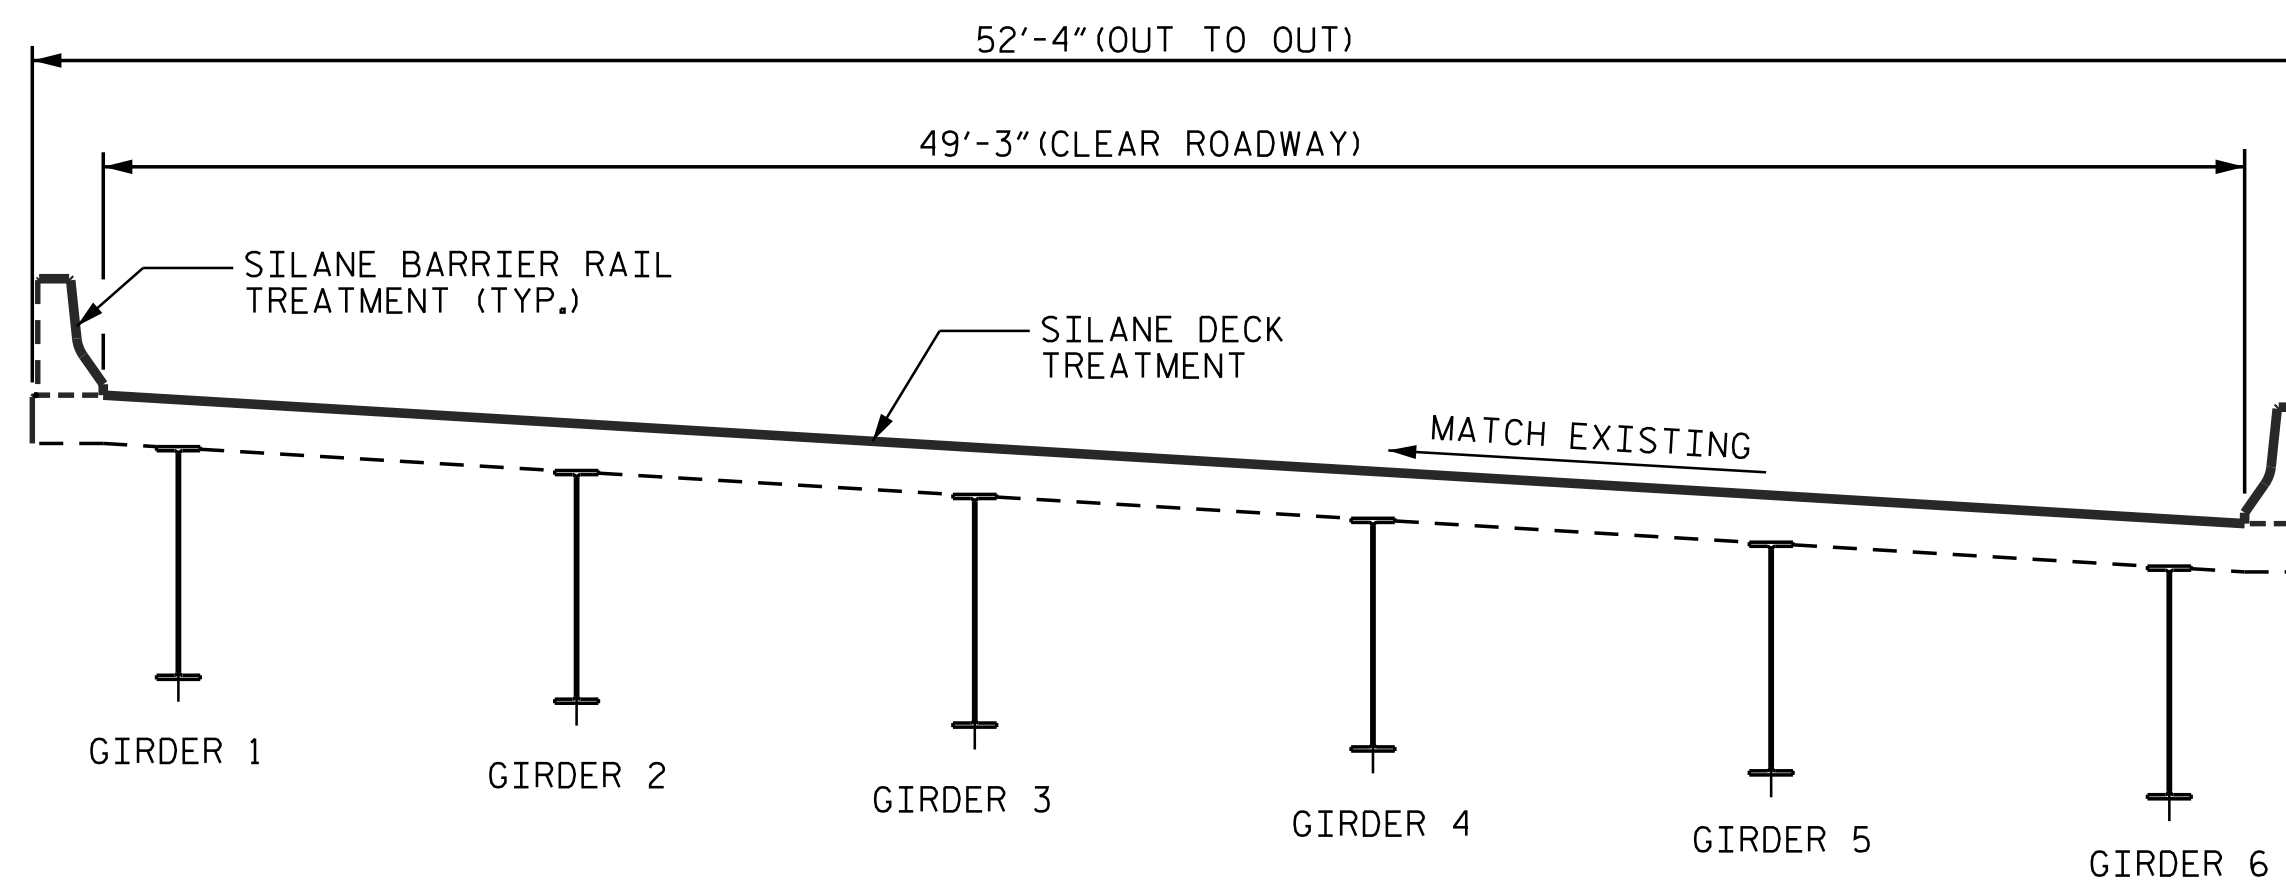


TYPICAL SECTION
(PROPOSED)

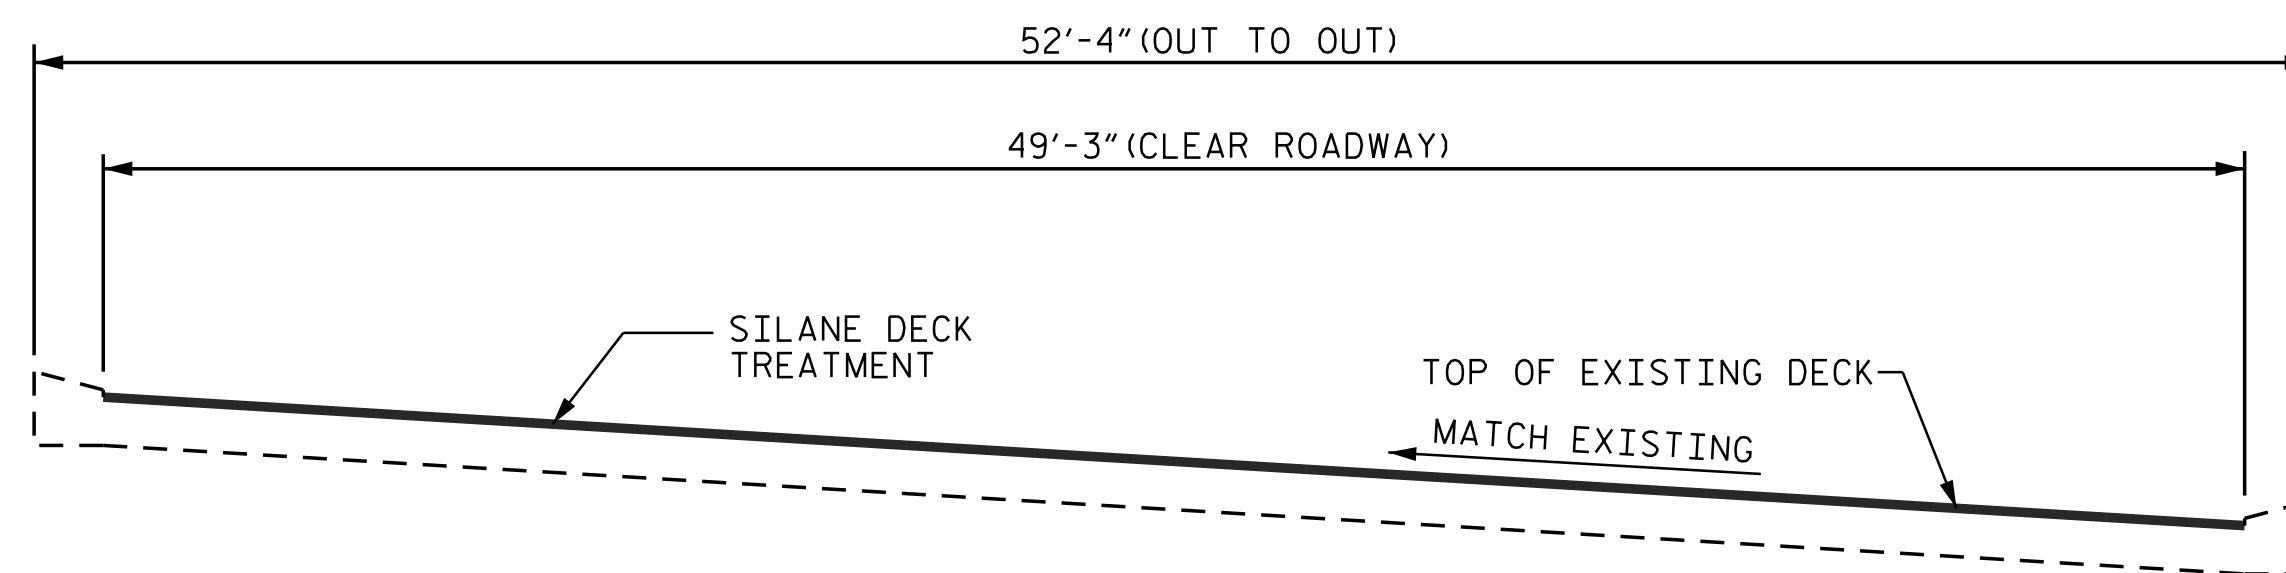


TYPICAL SECTION - APPROACH SLAB
(PROPOSED)

NOTES:

SEE TRANSPORTATION MANAGEMENT PLANS FOR LANE WIDTHS, SEQUENCING, AND OTHER TRAFFIC CONTROL MEASURES FOR STAGING OF OVERLAY SURFACE PREPARATION AND SILANE DECK TREATMENT.

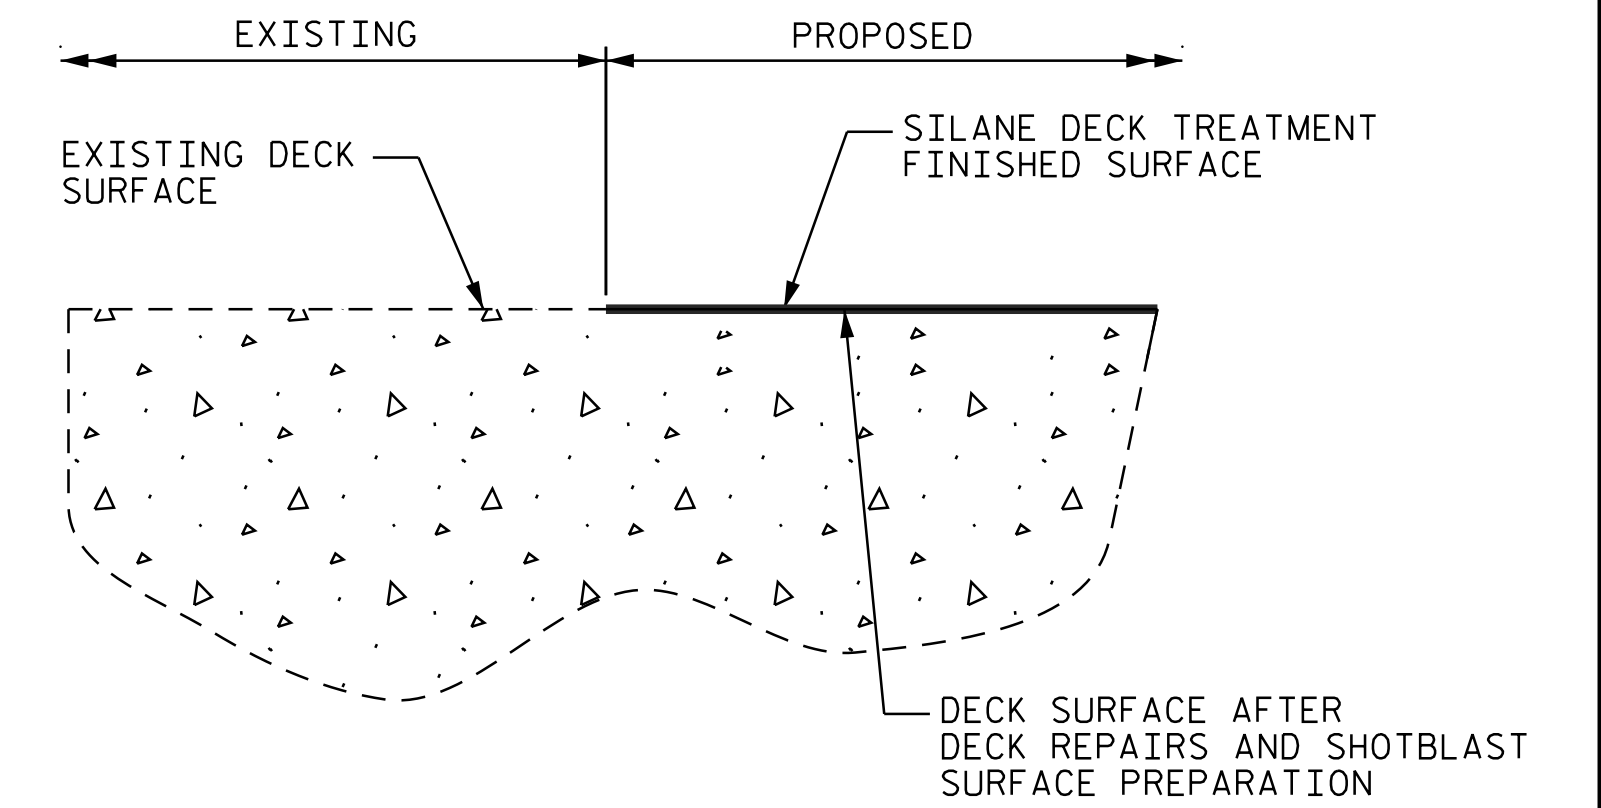


DETAIL FOR SILANE DECK TREATMENT

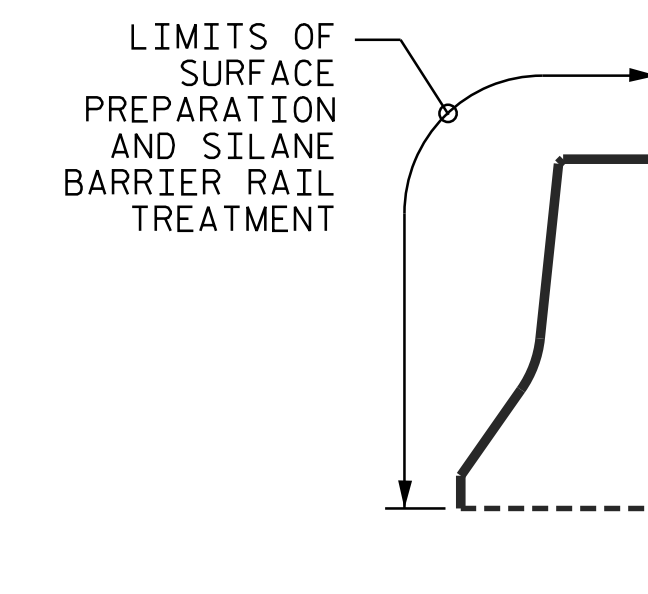

DETAIL FOR SILANE BARRIER RAIL TREATMENT

PROJECT NO. I-5941
DURHAM COUNTY
BRIDGE NO. 310135

DOCUMENT NOT CONSIDERED FINAL UNLESS ALL SIGNATURES COMPLETED

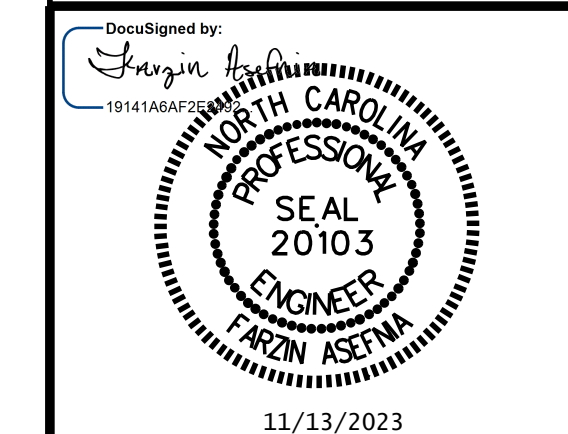

11/13/2023
E.L. ROBINSON
3362 Six Forks Rd., Raleigh, N.C. 27609
Tel: 984.980.2810
e:elrobinson@eering.com
License: C-22 9

STATE OF NORTH CAROLINA
DEPARTMENT OF TRANSPORTATION
RALEIGH

TYPICAL SECTION & SILANE DECK TREATMENT DETAILS

REVISIONS						SHEET NO.
NO.	BY:	DATE:	NO.	BY:	DATE:	S3-3
1			3			TOTAL SHEETS
2			4			18

DRAWN BY : M. HOGAN DATE : 3/2023
CHECKED BY : JIA XU DATE : 7/2023
DESIGN ENGINEER OF RECORD: F. ASEFNIA DATE : 11/2023