


1/9/19
 UPDATED ROY_DSN 4/15/19
 UPDATED CTD.DGN 5/28/19
 ADDED CONTERRY DESIGNS 8/20/19
 ADDED DUKE ENERGY DESIGNS 10/15/19
 ADDED CENTURYLINK DESIGNS 11/15/19
 UPDATED TSH & UTIL_DSN 3/9/20
 UPDATED WATER & SEWER 3/2/22
 UPDATED DUKE DESIGN 3/4/22

TIP PROJECT: BR-0026

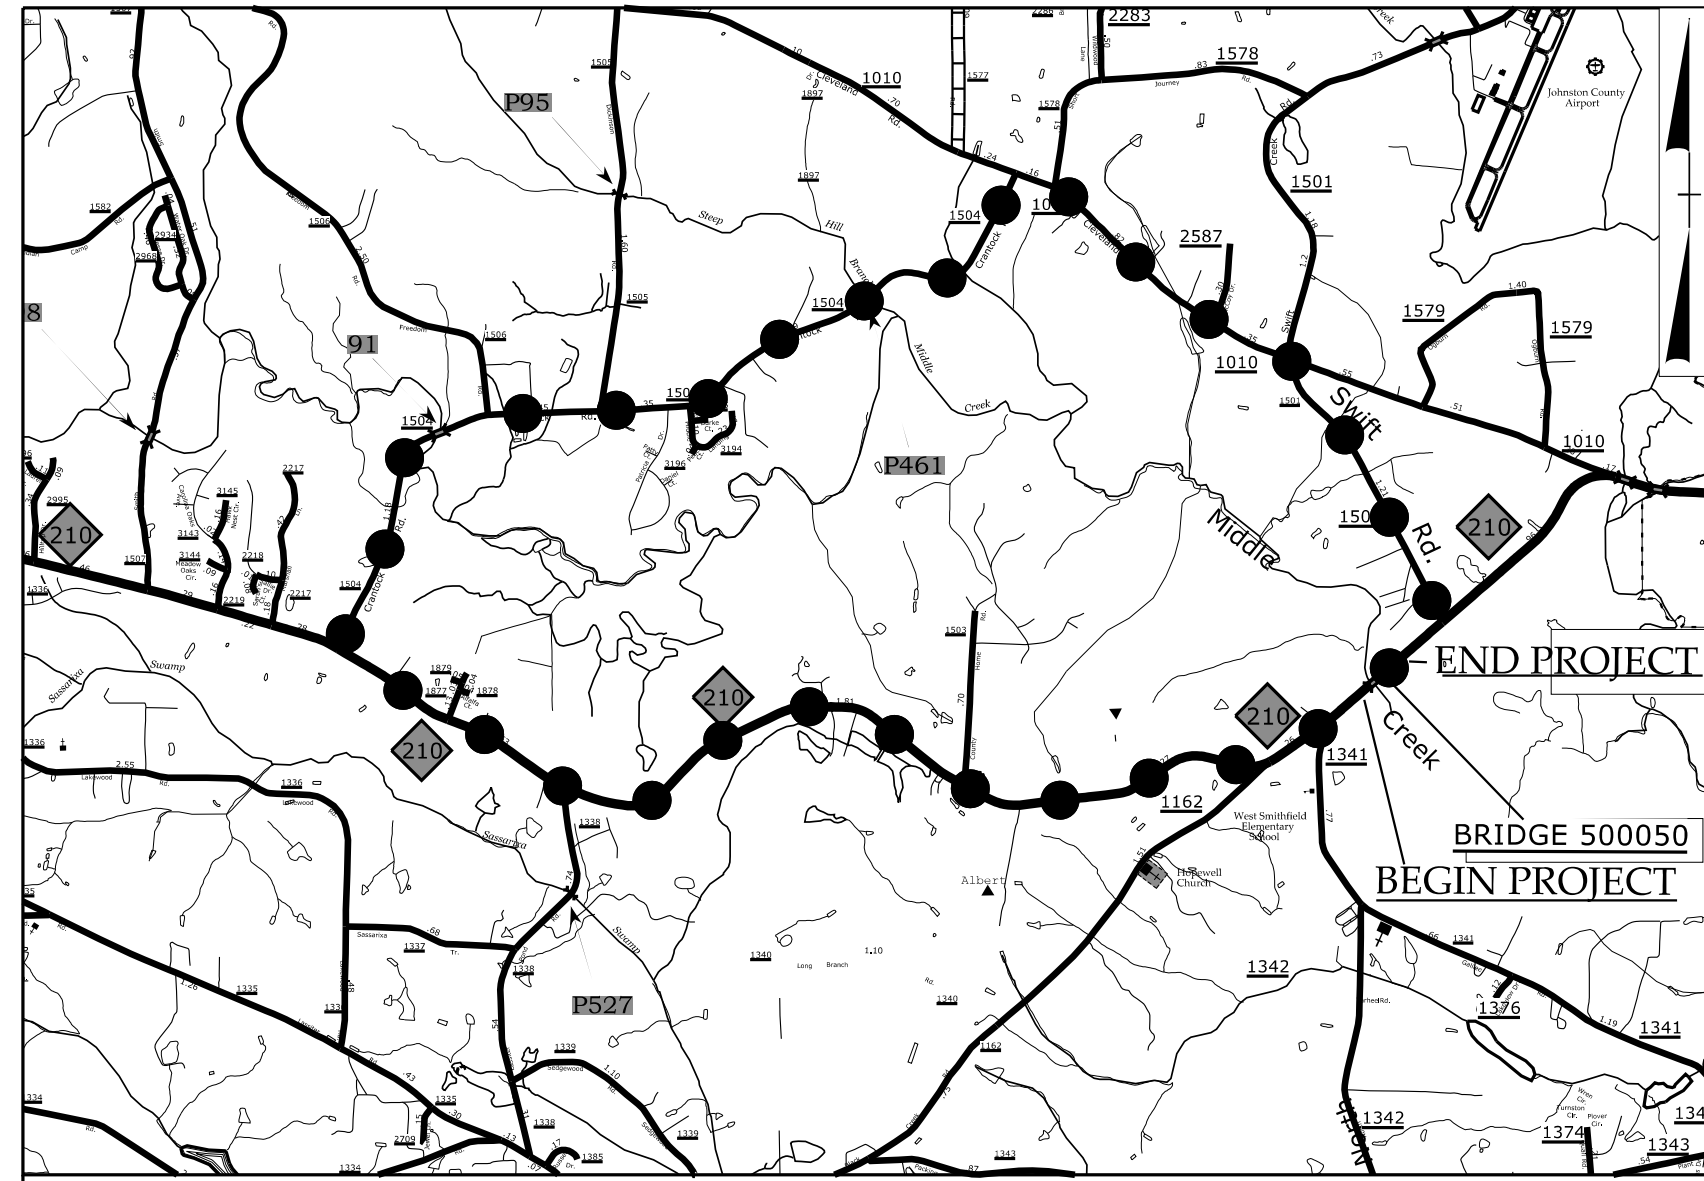

VICINITY MAP
 OFF-SITE DETOUR ●●●●●

STATE OF NORTH CAROLINA
 DIVISION OF HIGHWAYS


**UTILITIES BY OTHERS
 JOHNSTON COUNTY**

**LOCATION: REPLACE BRIDGE (500050) ON NC-210
 OVER MIDDLE CREEK**

**TYPE OF WORK: RELOCATION OF POWER AND
 COMMUNICATION UTILITIES**

T.I.P. NO.	SHEET NO.
BR-0026	UO-1

NOTE:
 ALL UTILITY WORK SHOWN ON THIS SHEET WILL BE DONE BY OTHERS. NO PAYMENT WILL BE MADE TO THE CONTRACTOR FOR UTILITY WORK SHOWN ON THIS SHEET.

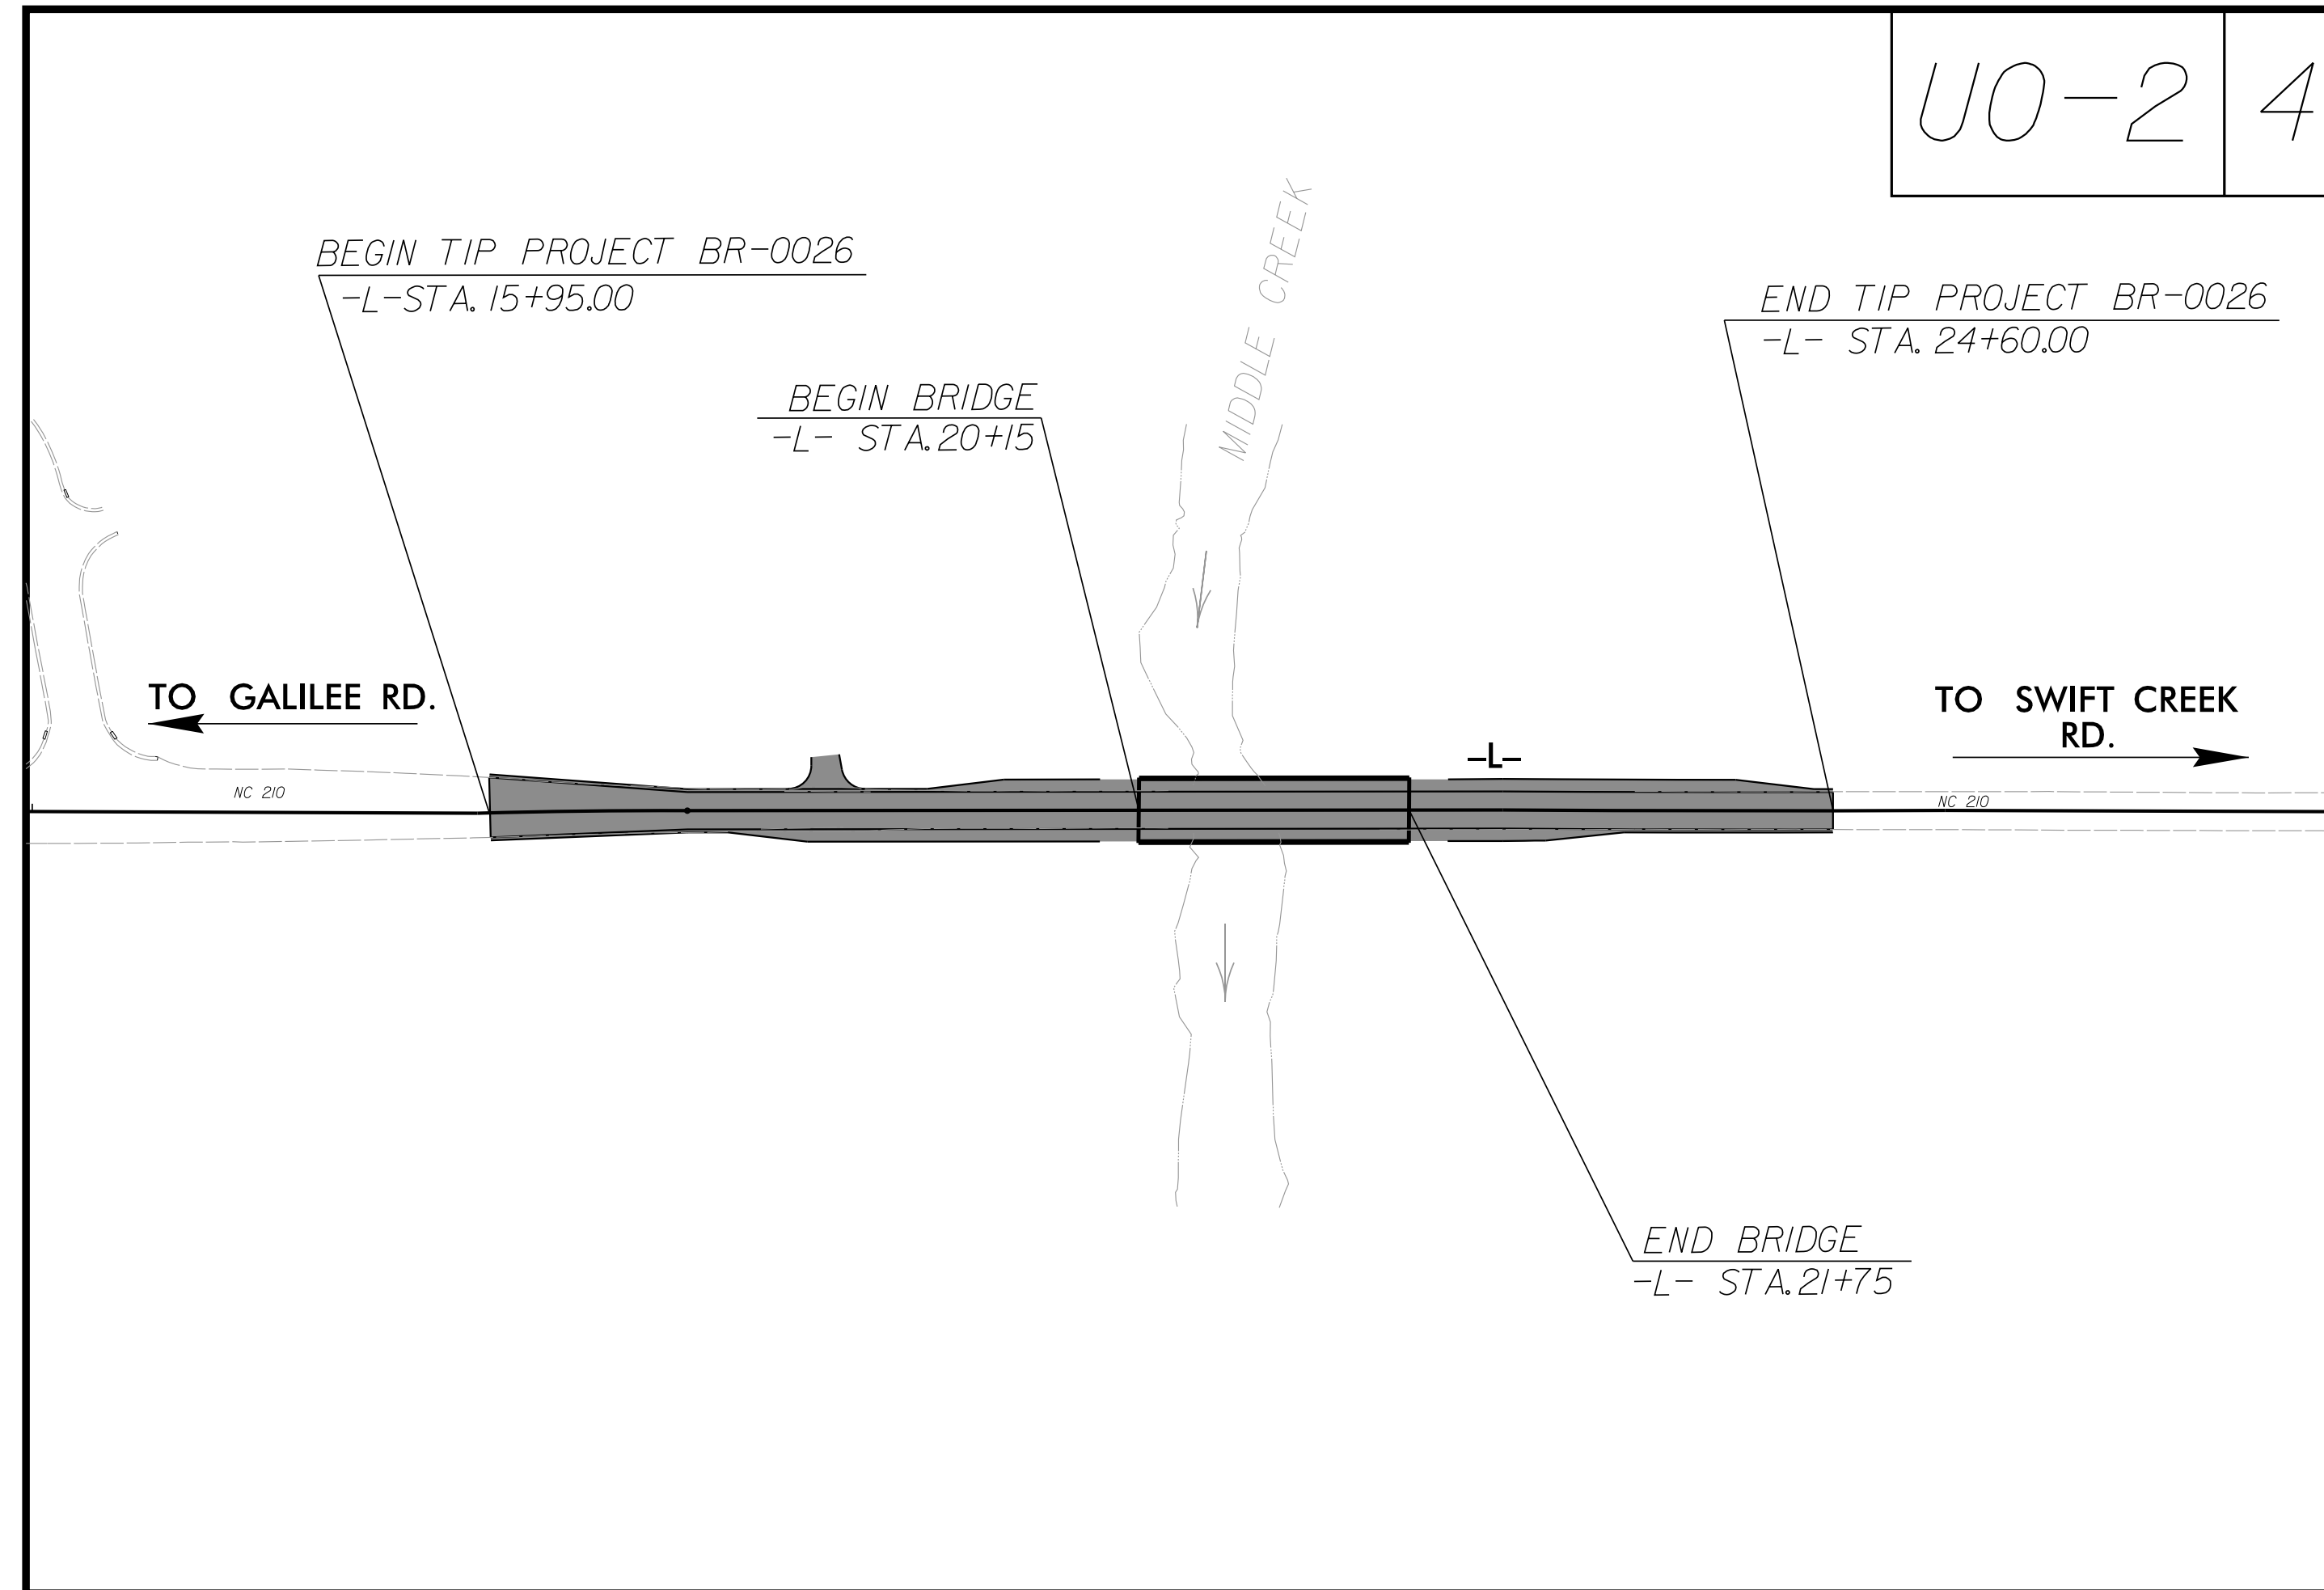

STRUCTURES\31748-40-JOHNSTON50\UTILITIES\JOHNSTON50_UJT_L_TSH_UO1.DGN

GRAPHIC SCALES



PLANS

INDEX OF SHEETS

SHEET NO.:	DESCRIPTION:
UO-1	TITLE SHEET
UO-2	UBO PLAN SHEET

UTILITY OWNERS WITH CONFLICTS


- (A) POWER - DUKE ENERGY
- (B) COMMUNICATIONS - BRIGHTSPEED
- (C) COMMUNICATIONS - CONTERRA
- (D) COMMUNICATIONS - SPECTRUM
- (E) COMMUNICATIONS - UTILIPLEX

PREPARED IN THE OFFICE OF:

**JOHNSON, MIRMIRAN,
 & THOMPSON**

Consulting Engineers
 4700 Falls of Neuse Road
 Raleigh, NC 27609
 (984) 269-4710

<u>Paul Garrett, PE</u>	PROJECT MANAGER
<u>Nick Asaro, PLS</u>	PROJECT UTILITY MANAGER
<u>Shane Waidner</u>	PROJECT UTILITY COORDINATOR

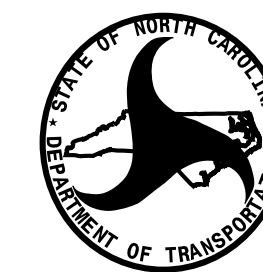

**DIVISION OF HIGHWAYS
 UTILITIES UNIT**
 1555 MAIL SERVICES CENTER
 RALEIGH, NC 27699-1555
 PHONE (919) 707-6690
 FAX (919) 250-4151

<u>Nabil Hamdan</u>	REGIONAL UTILITIES ENGINEER
<u>Kelvin Martin, EI</u>	SENIOR UTILITIES ENGINEER
<u>Tanga Sampson</u>	REGIONAL UTILITY COORDINATOR
<u>Larry James Jr.</u>	SENIOR UTILITY COORDINATOR

