



PAVEMENT TIE-IN DETAIL

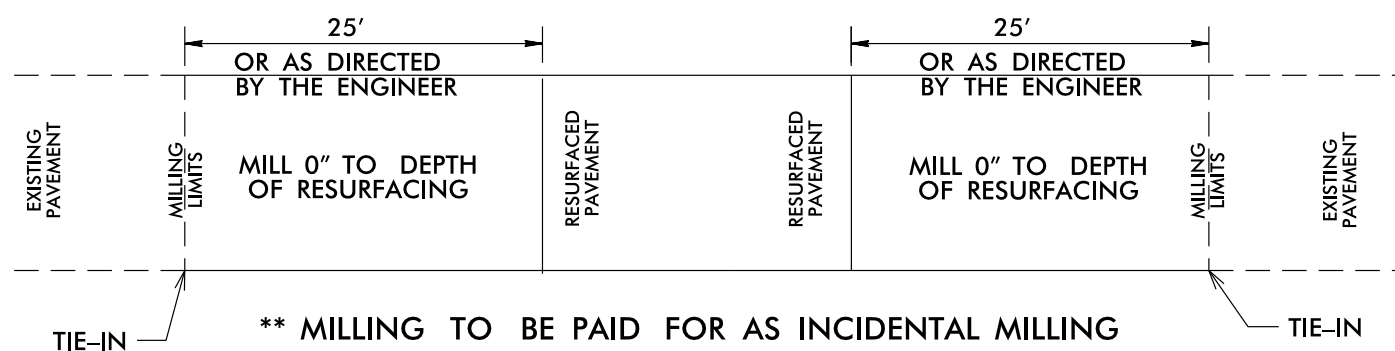

DETAILS OF PATCHING EXISTING PAVEMENT PRIOR TO RESURFACING

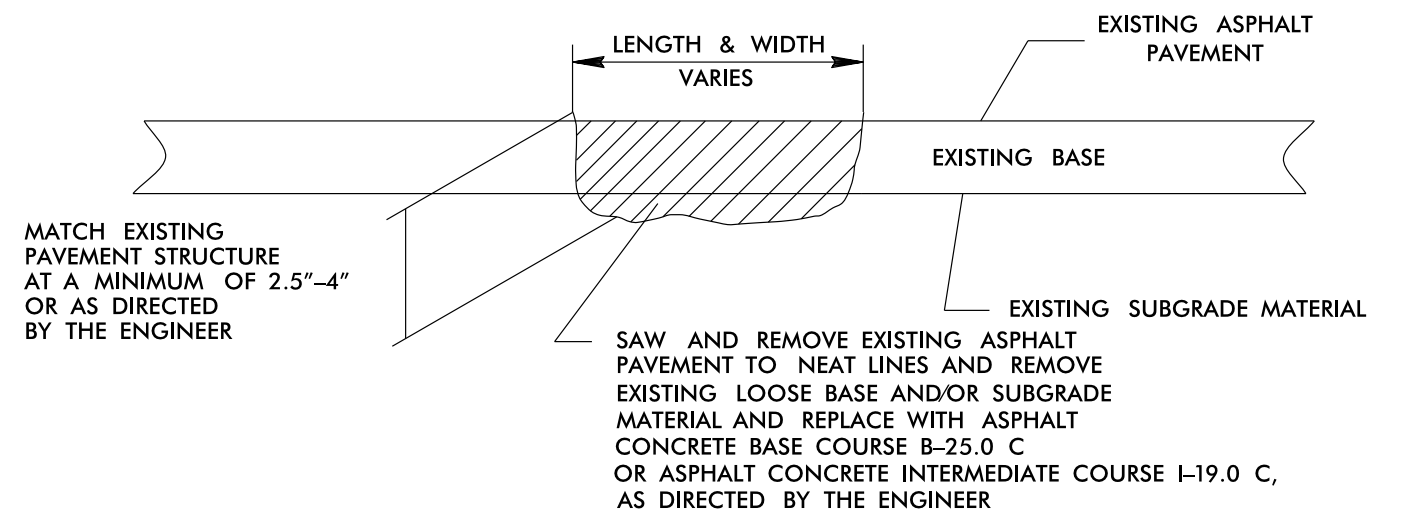

PROJECT NOTES

- ONE COAT OF PAINT MARKINGS TO BE APPLIED ON MAPS 5-17. PERMANENT MARKINGS TO BE HANDLED ON A LATER PROJECT.
- PAINT AND LINE REMOVAL INCLUDED ON MAP 1 FOR BRIDGE DECK.