

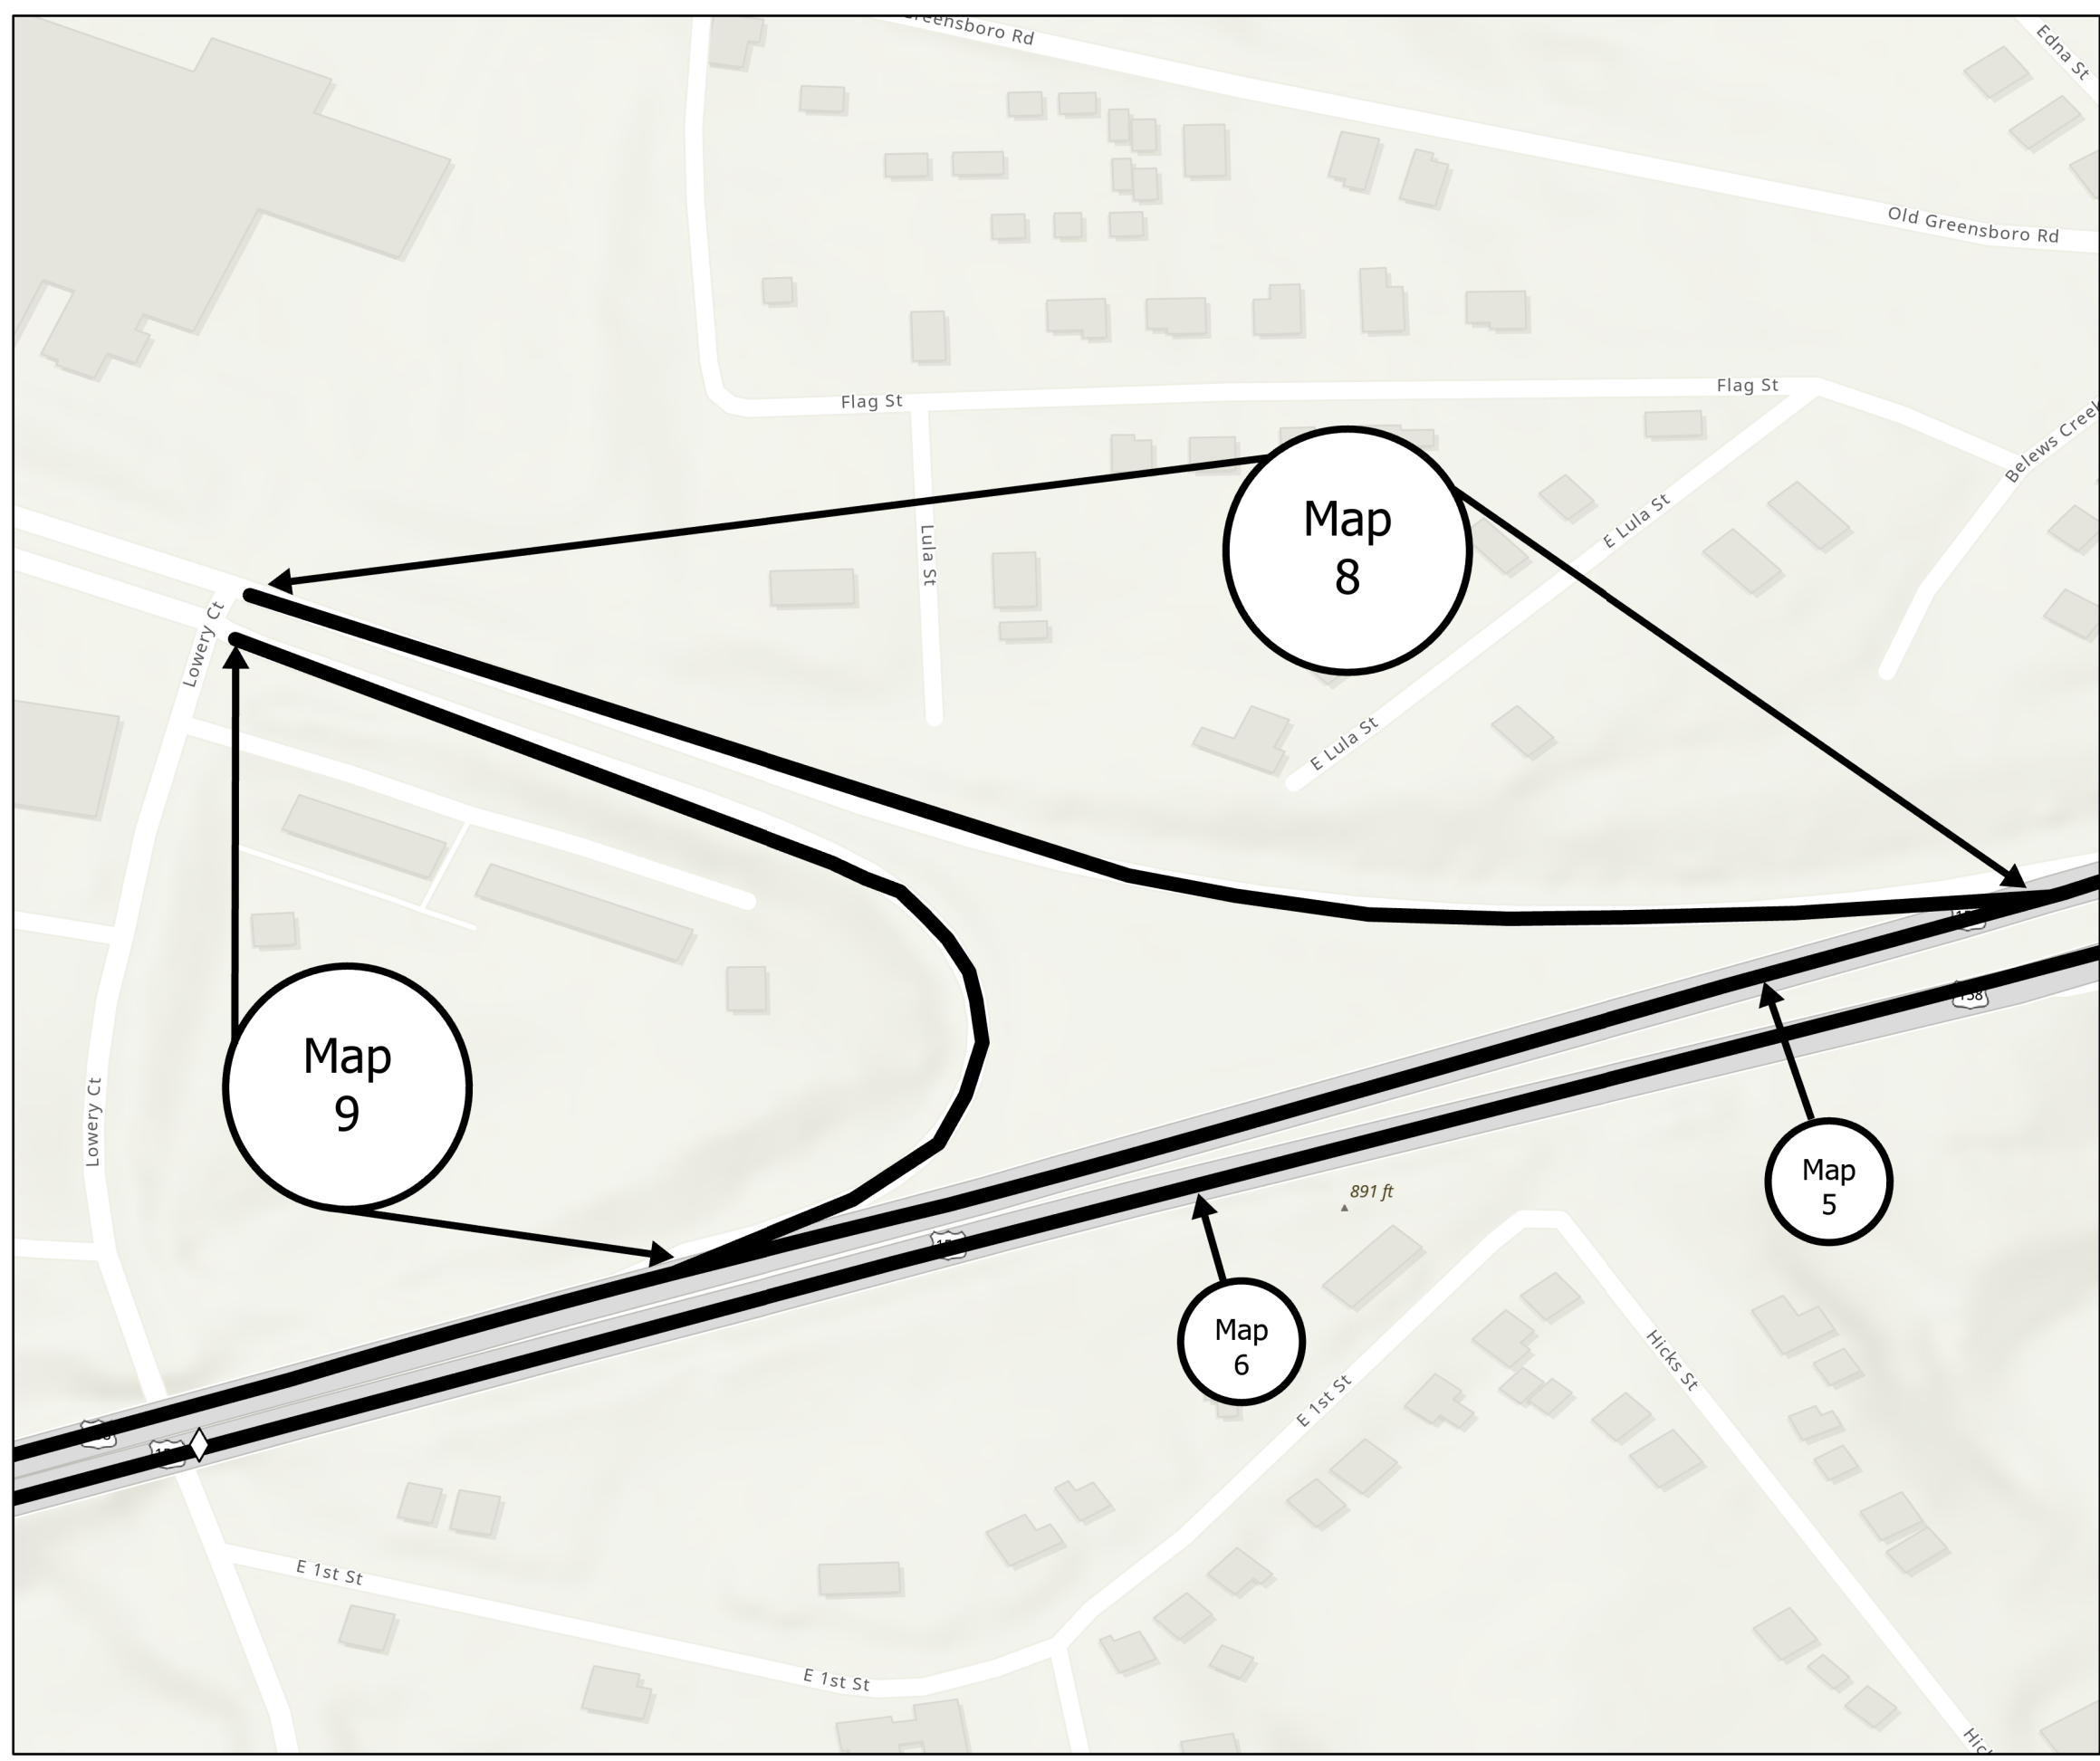
PROJECT REFERENCE NO.	SHEET NO.
2024CPT.09.05.10341	5
2024CPT.09.06.20341	

Map 5 See Sheet 3





Map 6 See Sheet 3

Map 8 RMP-3383 From US-158/
US-421 merge to Lowery Ct.
Mill 1 1/2" entire width
Pave 1 1/2" S9.5C

Map 9 RMP-3384 From Lowery Ct to
US-158/ US-421 merge
Mill 1 1/2" entire width
Pave 1 1/2" S9.5C



Legend

-  Forsyth Maps
-  Bridges
-  Forsyth Schools
-  Forsyth Private Schools

