


PROJECT REFERENCE NO.	SHEET NO.
2024CPT.09.05.10341	8
2024CPT.09.06.20341	

Map 11 Walkertown-Guthrie Rd SR2385  
 From W Mountain St SR2377 to Darrow Rd SR2385  
 Mill 1 1/2" entire width  
 Pave 1 1/2" S9.5B

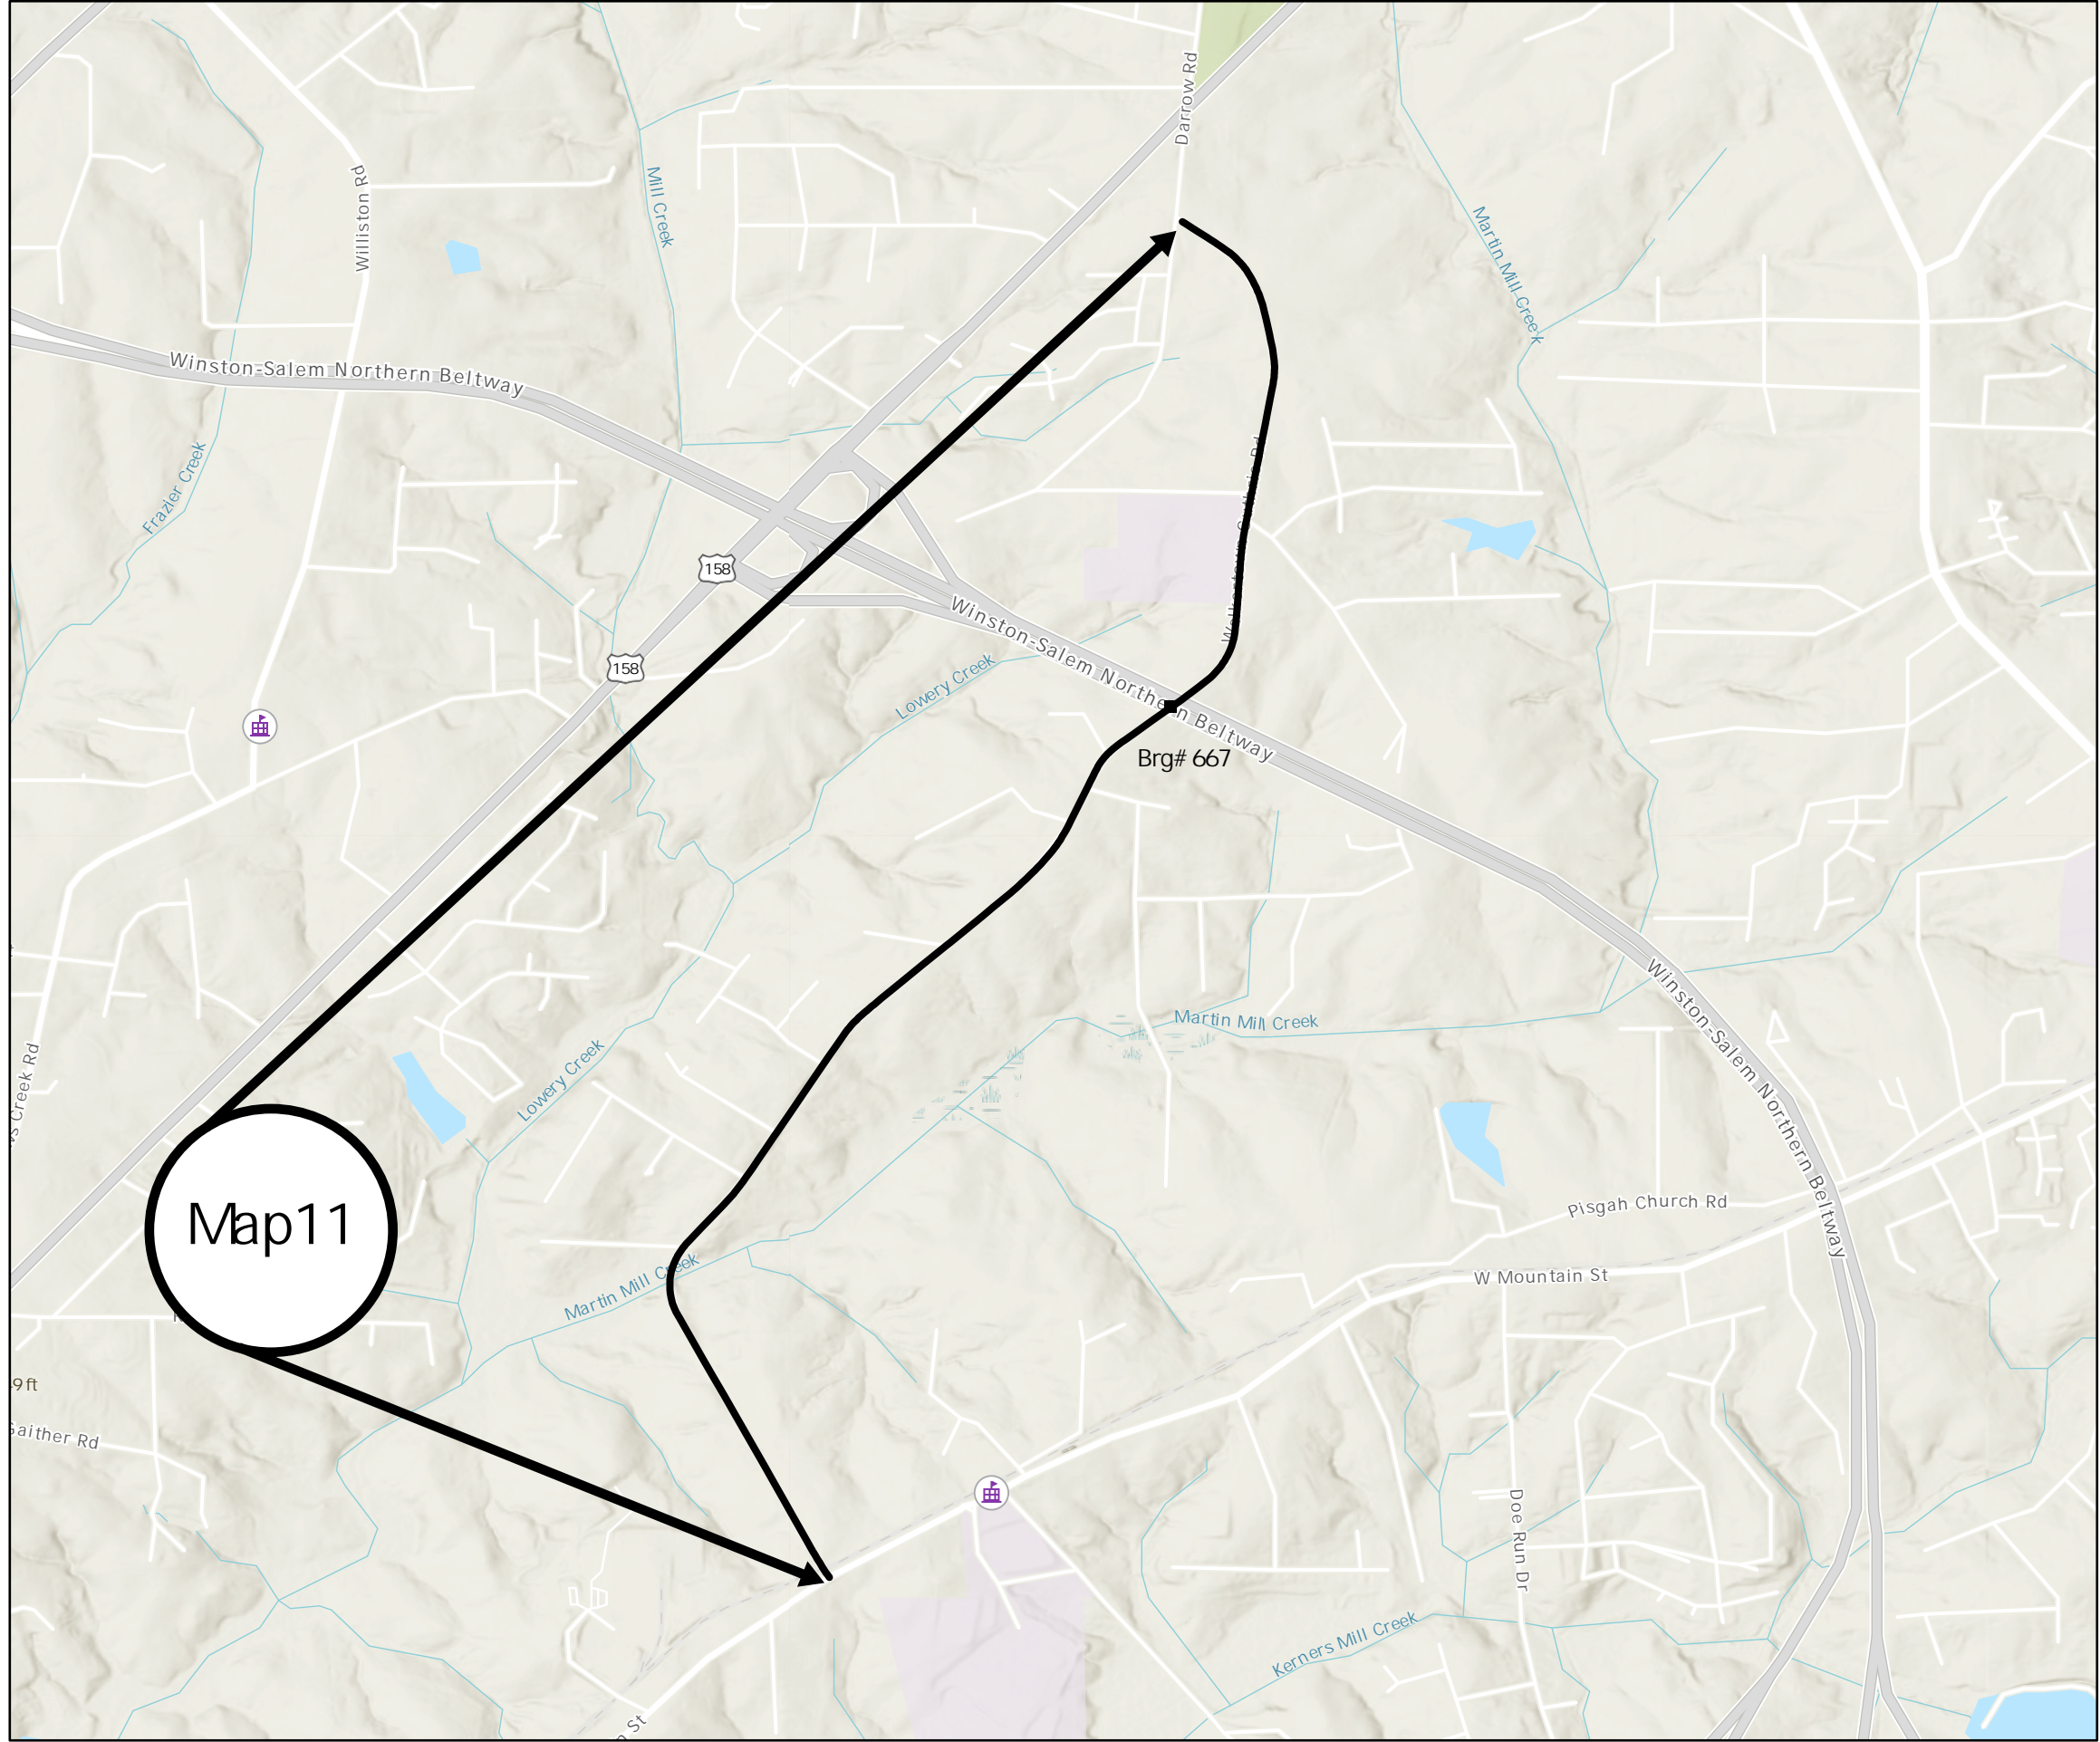

- Legend**
- Forsyth Maps
  - Bridges
  - Forsyth Schools
  - Forsyth Private Schools



**FORSYTH COUNTY**  
 NORTH CAROLINA