


WBS NO: 2024CPT.03.11.10711, ETC.

CONTRACT: C204924

STATE OF NORTH CAROLINA
DIVISION OF HIGHWAYS

PENDER COUNTY


| | | |
|----------------------|--------------------------------|-------------|
| STATE | STATE PROJECT REFERENCE NUMBER | SHEET NO. |
| NC | 2024CPT.03.11.10711, ETC. | 4 |
| STATE PROJECT NUMBER | | DESCRIPTION |
| | | |
| | | |

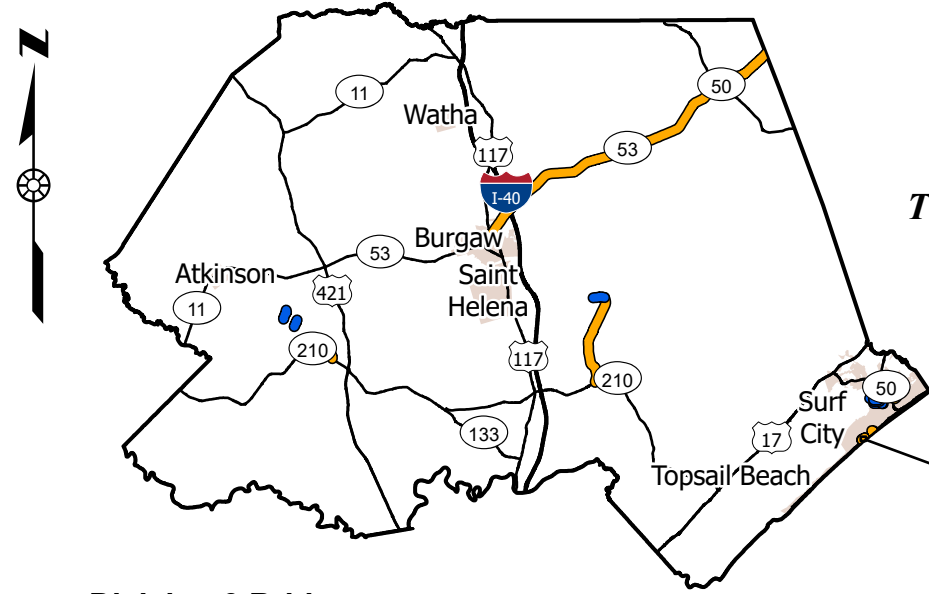

TYPE OF WORK: RESURFACING & PAVEMENT PRESERVATION

- Division 3 Bridges
- Preservation
- Resurfacing

| MAP | ROUTE | Description | TYPE |
|-----|--------------|------------------------------------------|-------------|
| 13 | SAND CT | FROM OAK DRIVE TO CUL-DE-SAC | Resurfacing |
| 14 | SHELL CT | FROM OAK DRIVE TO CUL-DE-SAC | Resurfacing |
| 15 | ISLAND CT | FROM OAK DRIVE TO CUL-DE-SAC | Resurfacing |
| 16 | NORTH OAK CT | FROM OAK DRIVE TO CUL-DE-SAC | Resurfacing |
| 17 | SOUTH OAK CT | FROM OAK DRIVE TO CUL-DE-SAC | Resurfacing |
| 18 | SOUND CT | FROM OAK DRIVE TO CUL-DE-SAC | Resurfacing |
| 20 | OAK DR | FROM TIMBER PLANTERS TO N./S. OAK COURTS | Resurfacing |

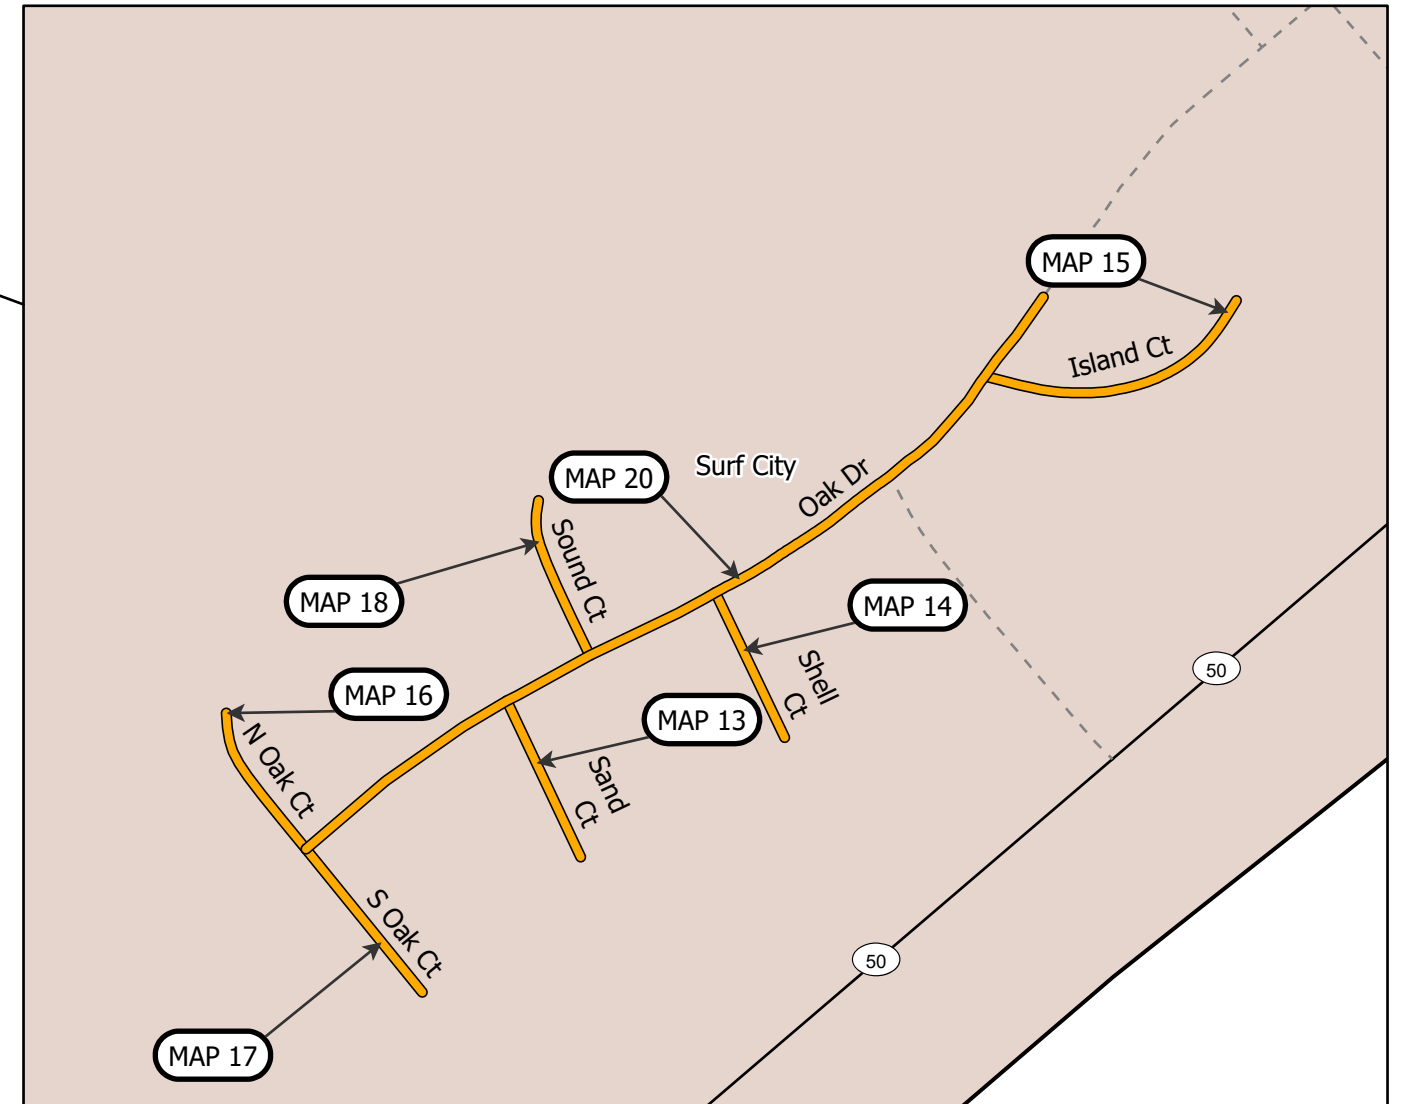

PROJECT LENGTH

| MAP | MILES |
|-----|-------|
| 13 | 0.09 |
| 14 | 0.03 |
| 15 | 0.06 |
| 16 | 0.04 |

| MAP | MILES |
|-----|-------|
| 17 | 0.04 |
| 18 | 0.04 |
| 20 | 0.23 |

Prepared in the Office of:
DIVISION OF HIGHWAYS
 5501 BARBADOS BLVD., CASTLE HAYNE, NC, 28429

This exhibit does not meet NC 47-30 requirements and therefore is not intended for design, construction, or recording or transfer of title.

