



PAVEMENT SCHEDULE	
C3	1" S9.5B
C4	2" S9.5B
T1	EARTH MATERIAL SHOULDER RECONST.
U1	EXISTING STONE BASE

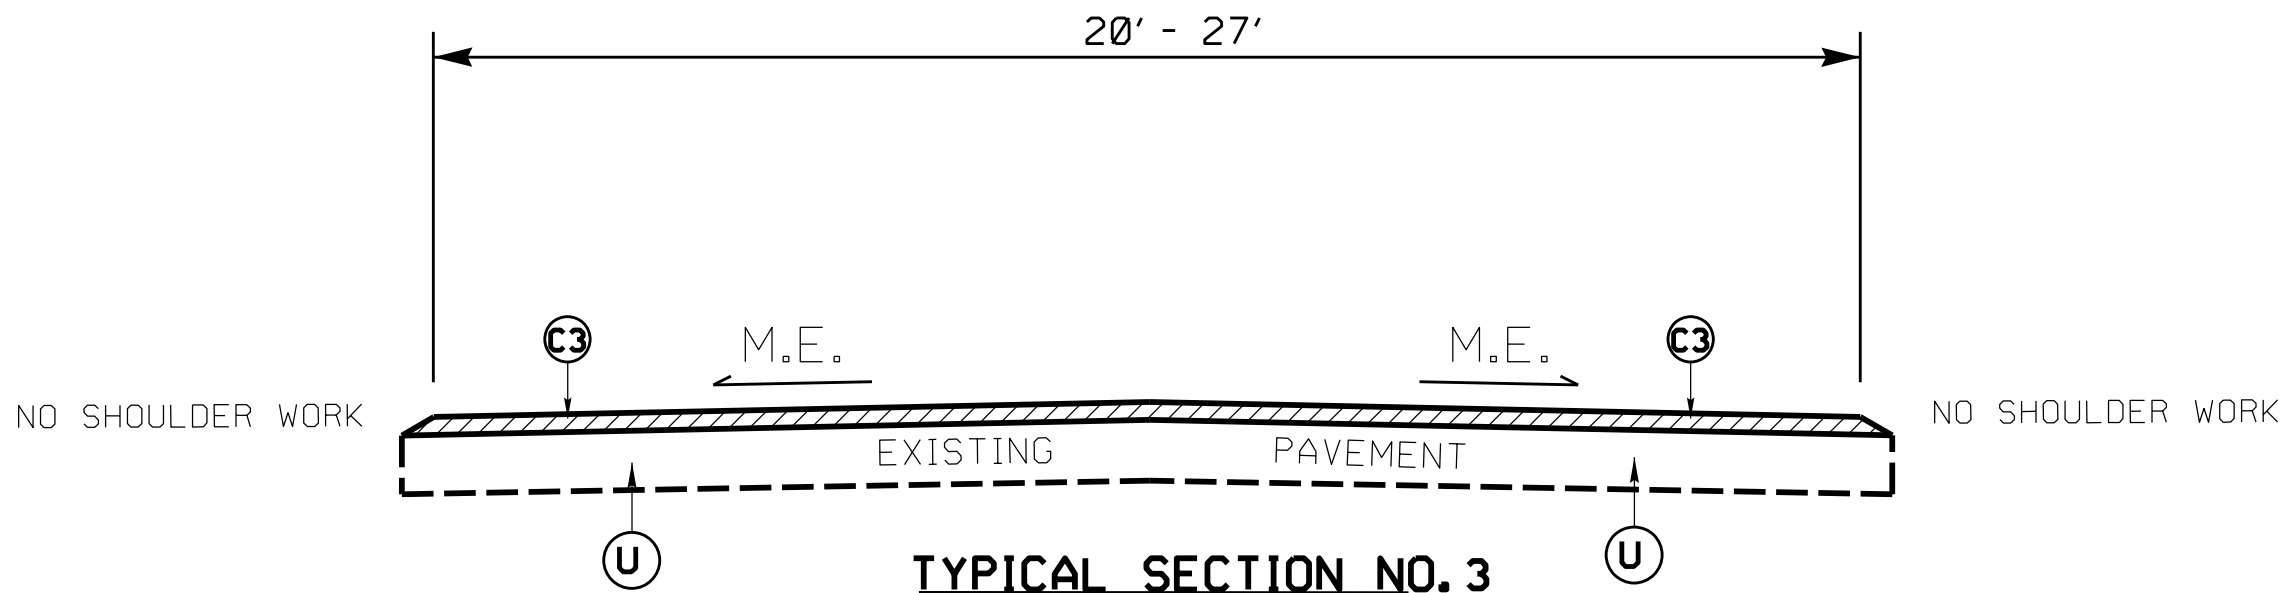

TYPICAL SECTION NO. 3

- | | | | | | |
|---|--|---|--|--|---|
| MAP NO. 4
SR 1608 (SPOT LN)
MP 0.00 - MP 0.42 | MAP NO. 5
SR 1641 (DRIFTWOOD DR)
MP 0.00 - MP 0.74 | MAP NO. 6
SR 1642 (COCKLE ST)
MP 0.00 - MP 0.63 | MAP NO. 7
SR 1667 (CONCH ST)
MP 0.00 - MP 0.19 | MAP NO. 8
SR 1666 (SHELL ST)
MP 0.00 - MP 0.24 | MAP NO. 9
SR 1640 (CARL MEEKS RD)
MP 0.00 - MP 0.61 |
| MAP NO. 10
SR 1125 (RIVENBARK RD)
MP 0.00 - MP 0.50 | MAP NO. 11
SR 1136 (MCDUFFIE RD)
MP 0.00 - MP 0.38 | MAP NO. 13
SAND CT. (NON-SYSTEM) | MAP NO. 14
SHELL CT. (NON-SYSTEM) | MAP NO. 15
ISLAND CT. (NON-SYSTEM) | MAP NO. 16
N. OAK CT. (NON-SYSTEM) |
| MAP NO. 17
S. OAK CT. (NON-SYSTEM) | MAP NO. 18
SOUND CT. (NON-SYSTEM) | MAP NO. 19
E. RIDGE (NON-SYSTEM) | MAP NO. 20
OAK DR. (NON-SYSTEM) | MAP NO. 21
SEA MANOR DR. (NON-SYSTEM) | MAP NO. 22
SANDY LN. (NON-SYSTEM) |

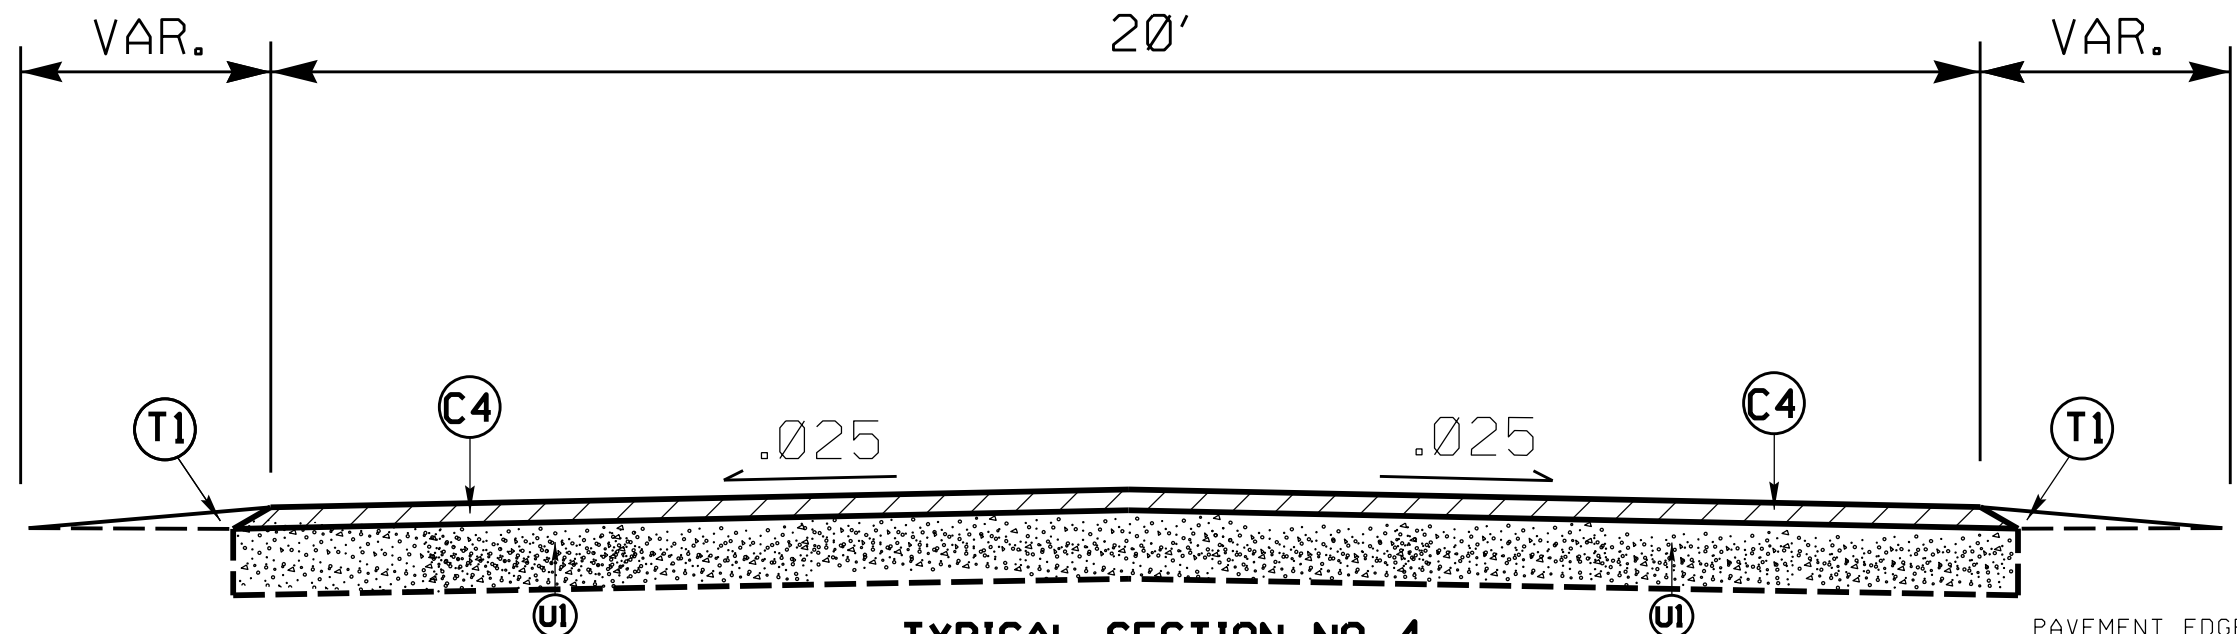

TYPICAL SECTION NO. 4

MAP NO. 12
TORTUGA LN. (NON-SYSTEM)

PAVEMENT EDGE SLOPES ARE 1:1, EXCEPT FINAL SURFACE COURSE. SEE SHOULDER WEDGE DETAIL

NOTES SHOULDER WORK ON MAPS NO. 1 - 3, & 12 AS NEEDED, TO BE DETERMINED BY ENGINEER

REVISIONS

8/17/99

SYSTEMS DESIGN
 USER NAME