



PAVEMENT TIE-IN DETAIL

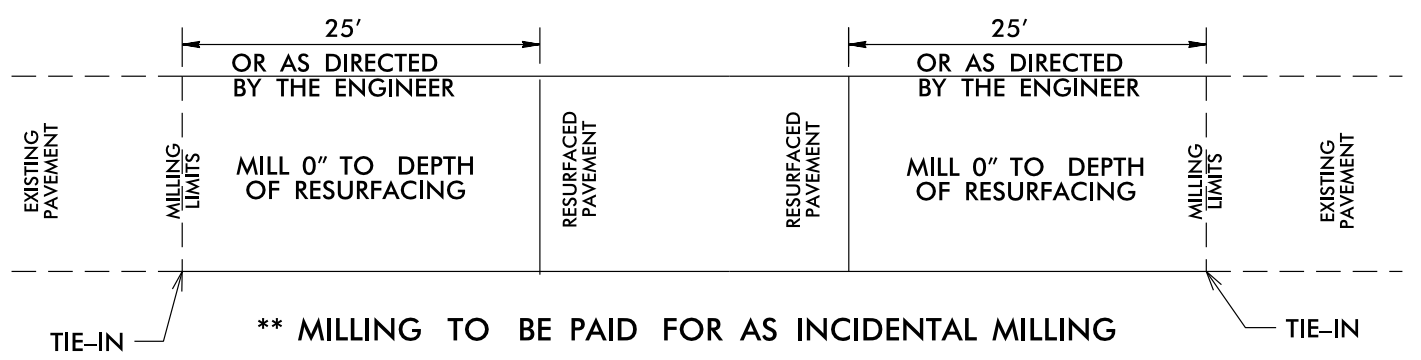


** MILLING TO BE PAID FOR AS INCIDENTAL MILLING

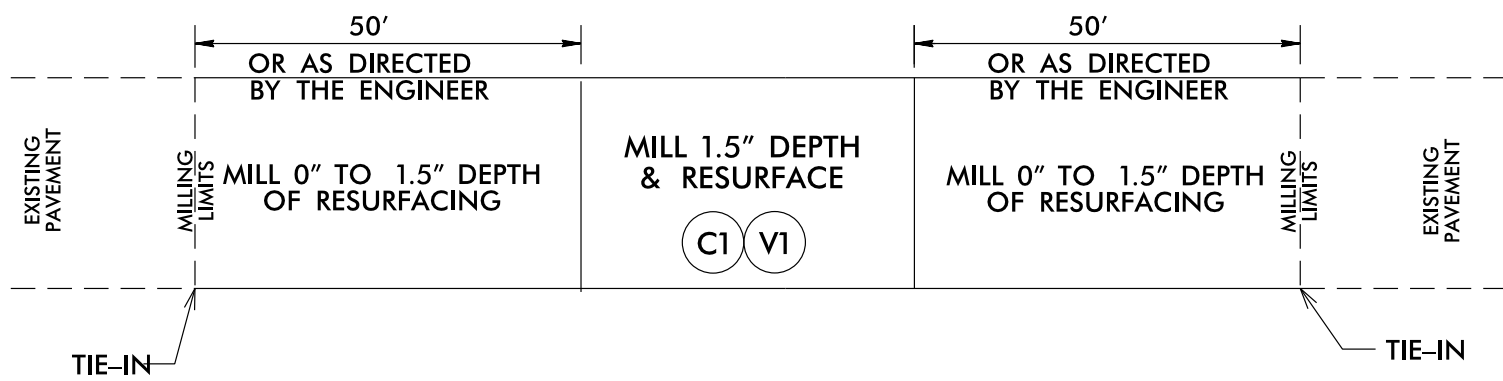

* MILLING FOR APPROACHES SHALL BE PAID FOR UNDER INCIDENTAL MILLING

**BRIDGE DRAWING FOR
MAP #3 OLD MARLBORO RD BRIDGE #79
MAP #4 WEANT RD BRIDGE #285**

DETAILS OF PATCHING EXISTING PAVEMENT PRIOR TO RESURFACING

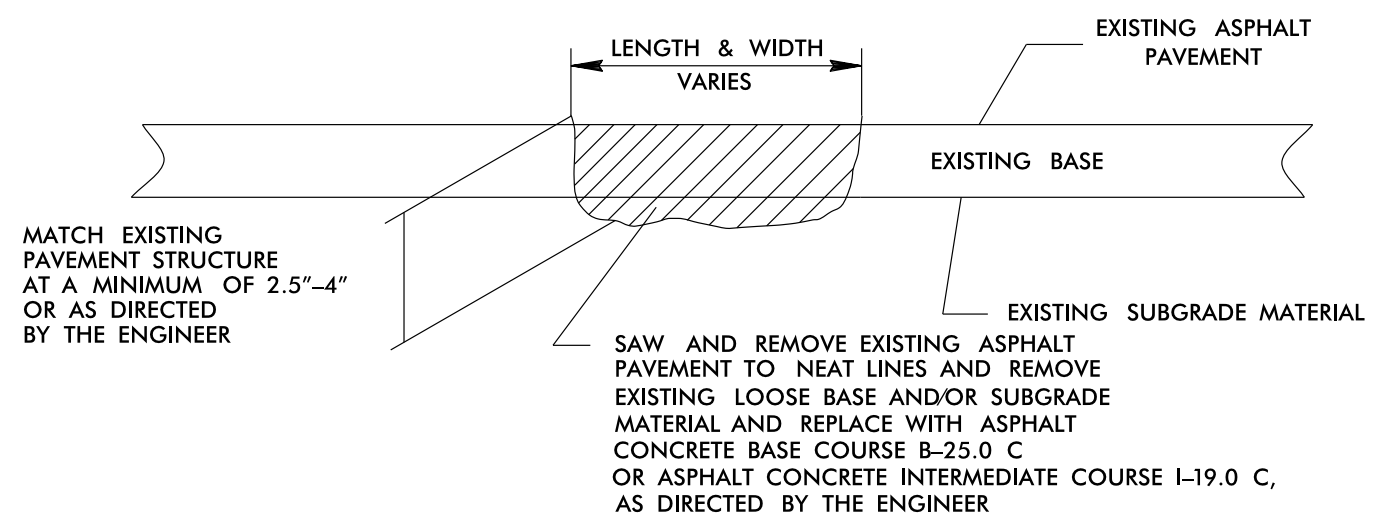

PROJECT NOTES

- ONE COAT OF PAINT MARKINGS TO BE APPLIED ON MAPS 1-6 AND 8. PERMANENT MARKINGS TO BE HANDLED ON A LATER PROJECT.