




-RPA-

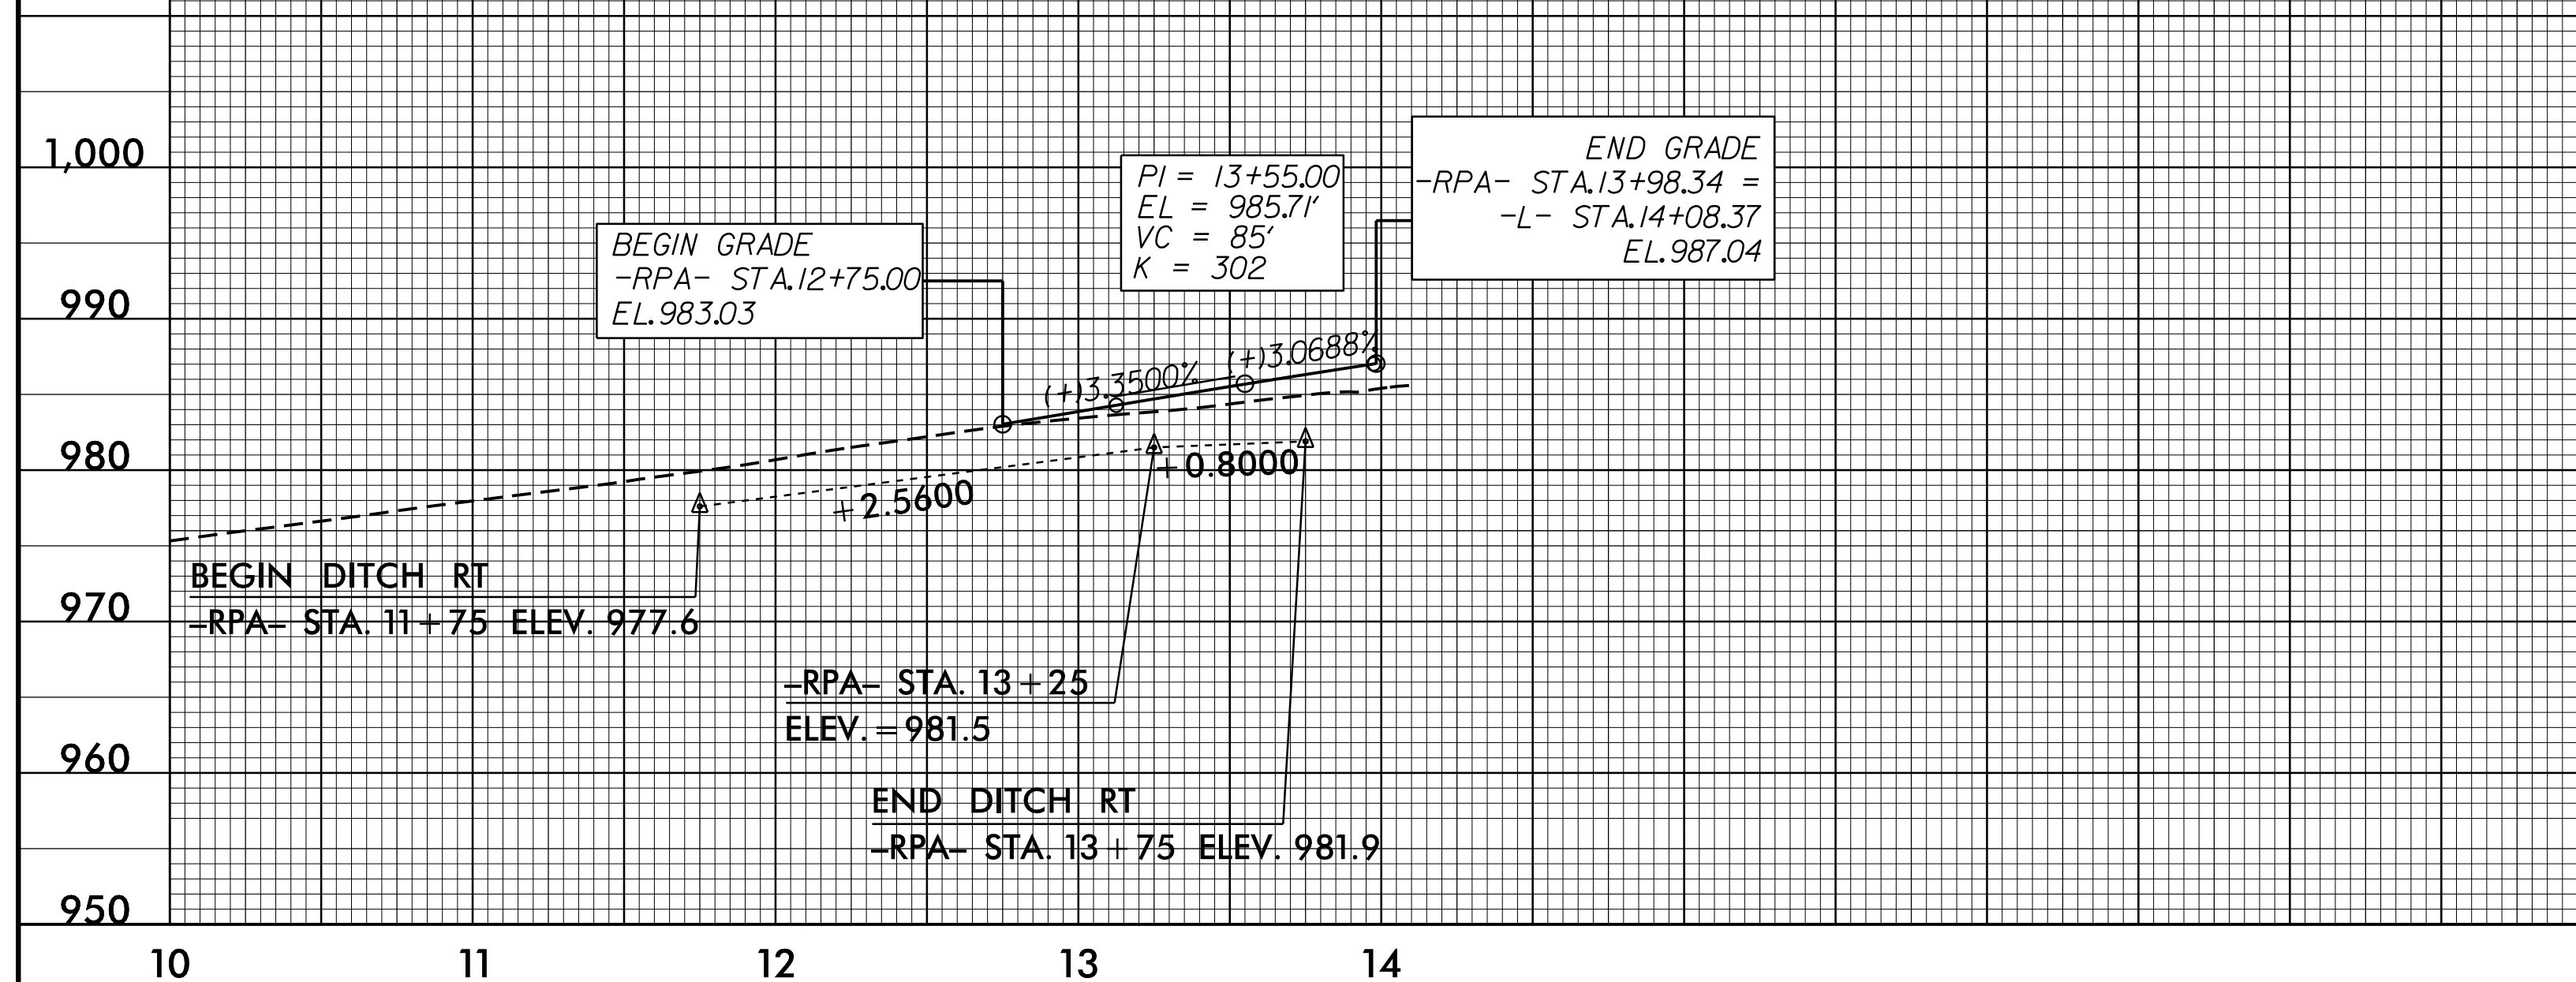


-RPB-

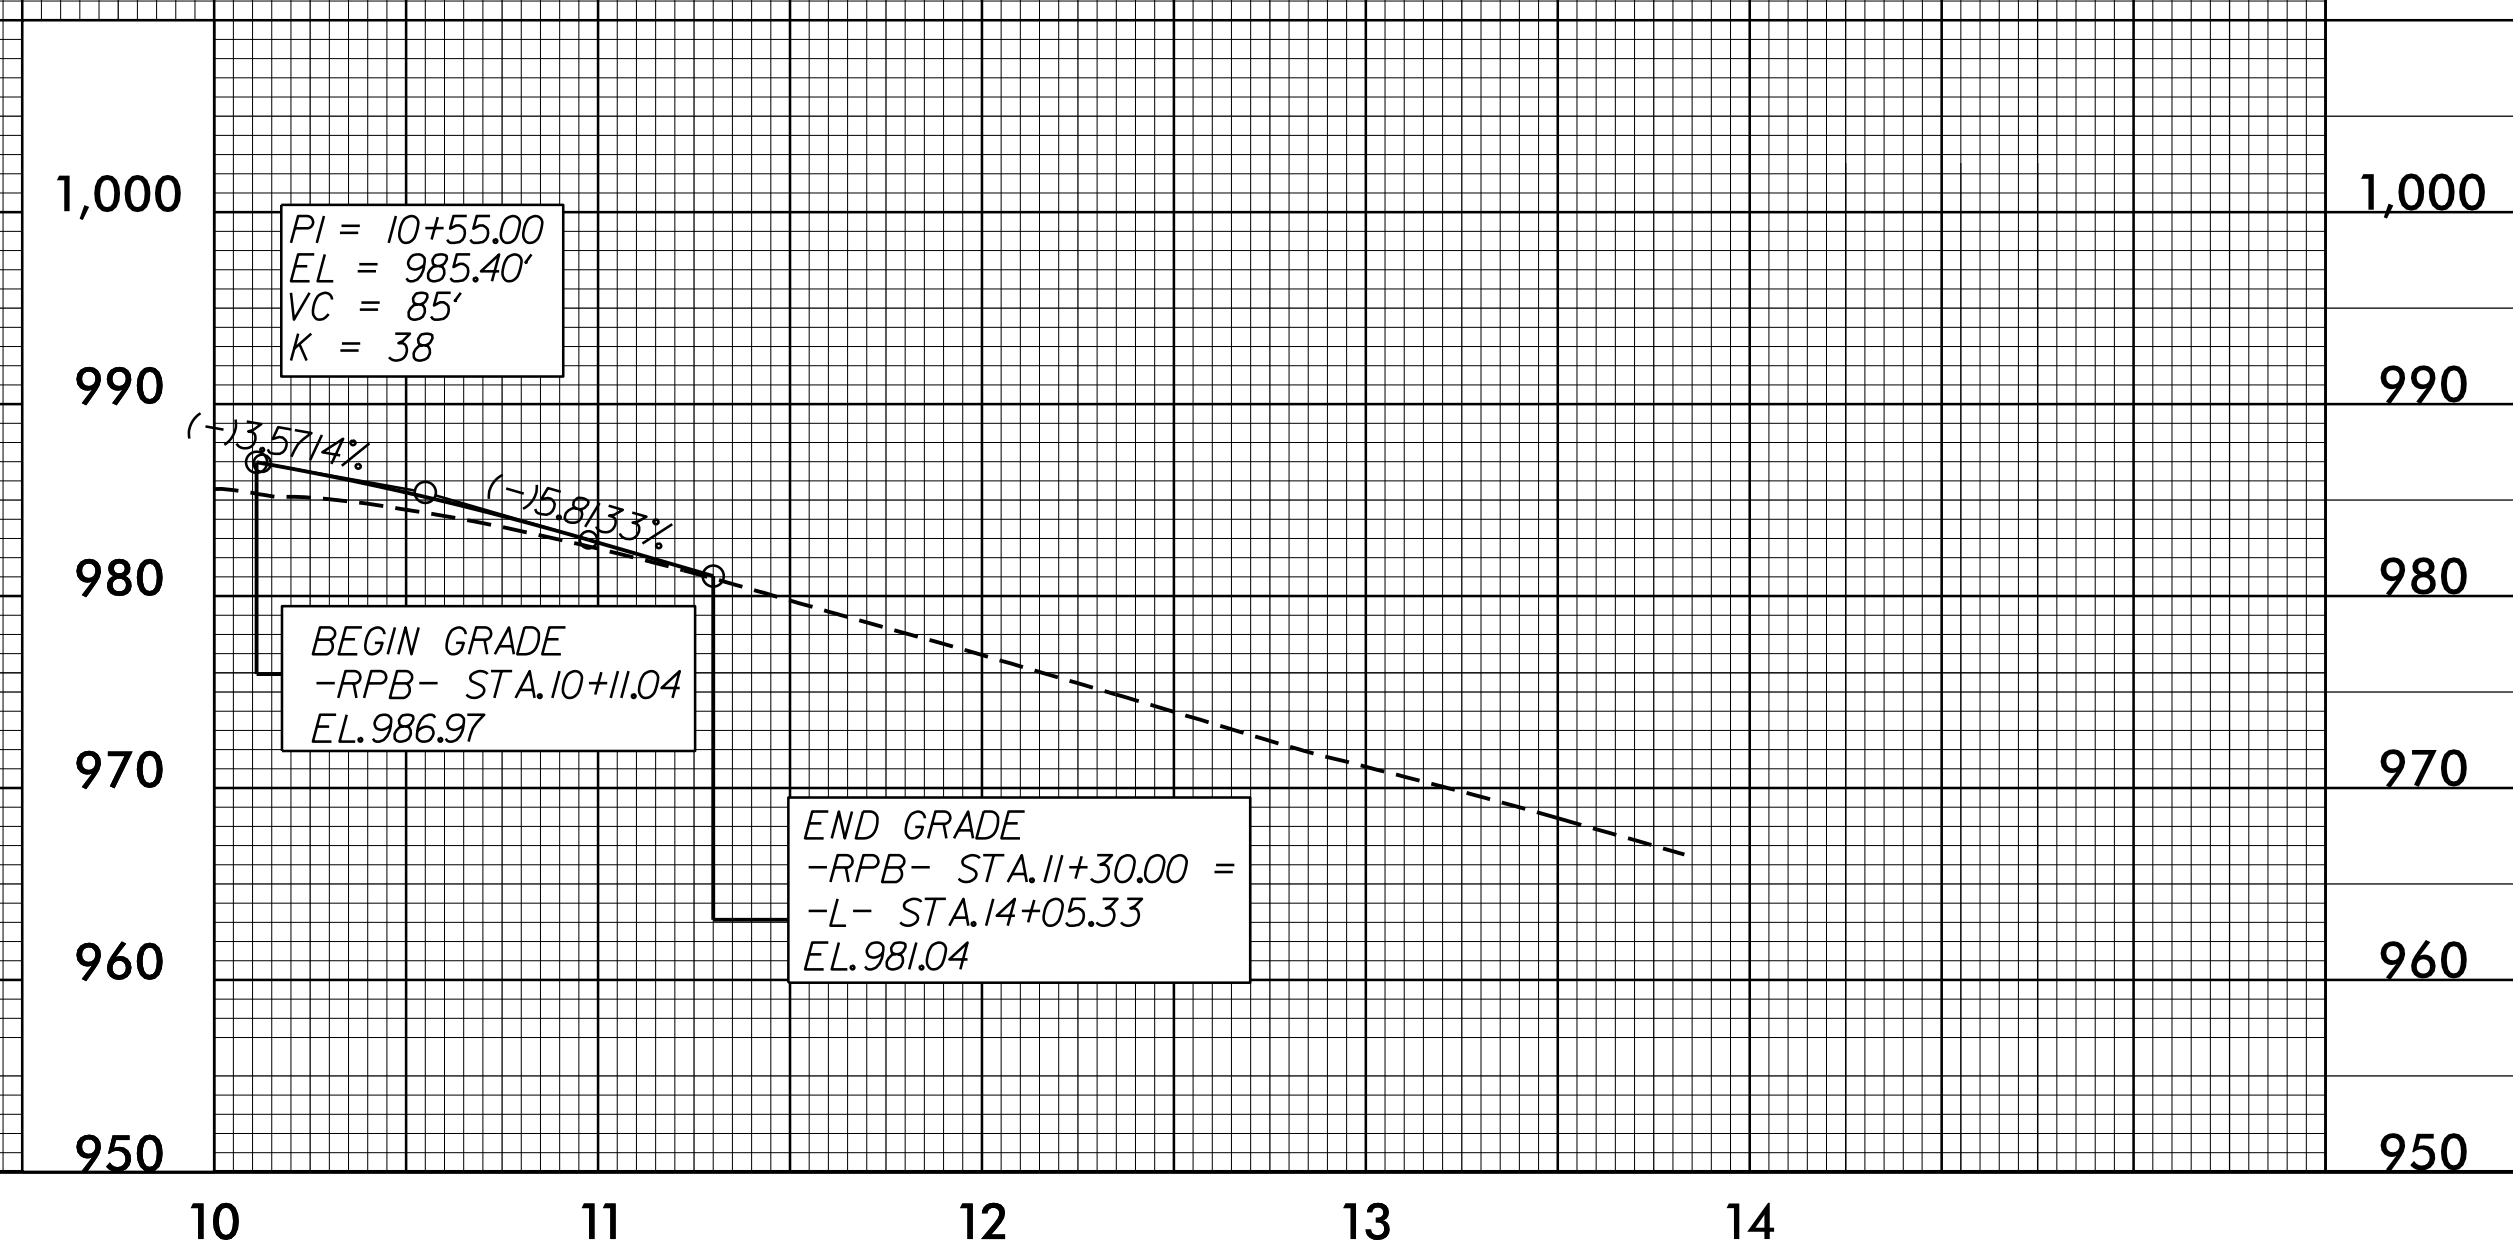

-RPC-

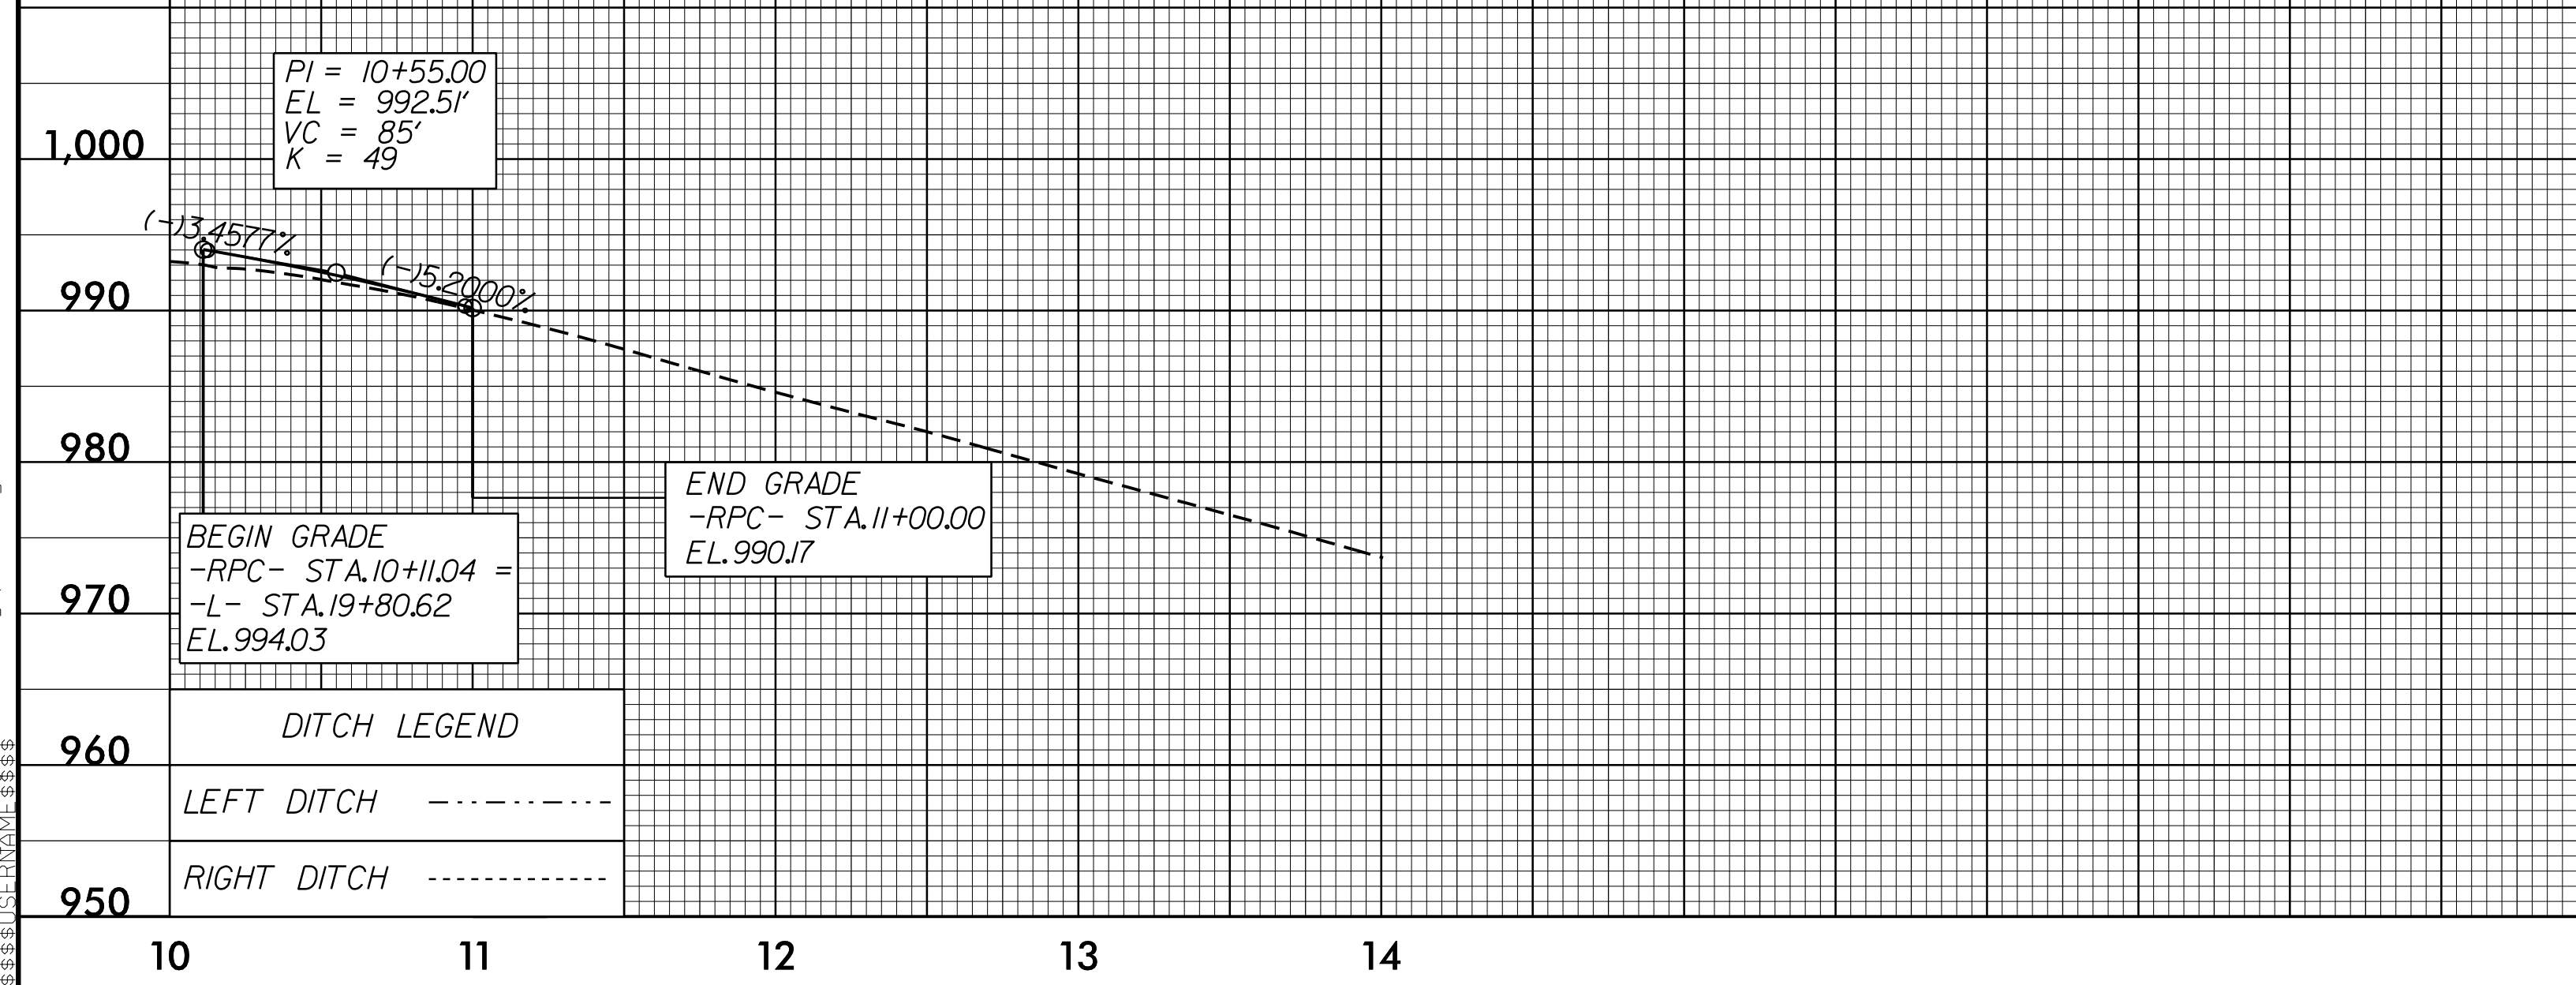

-RPD-

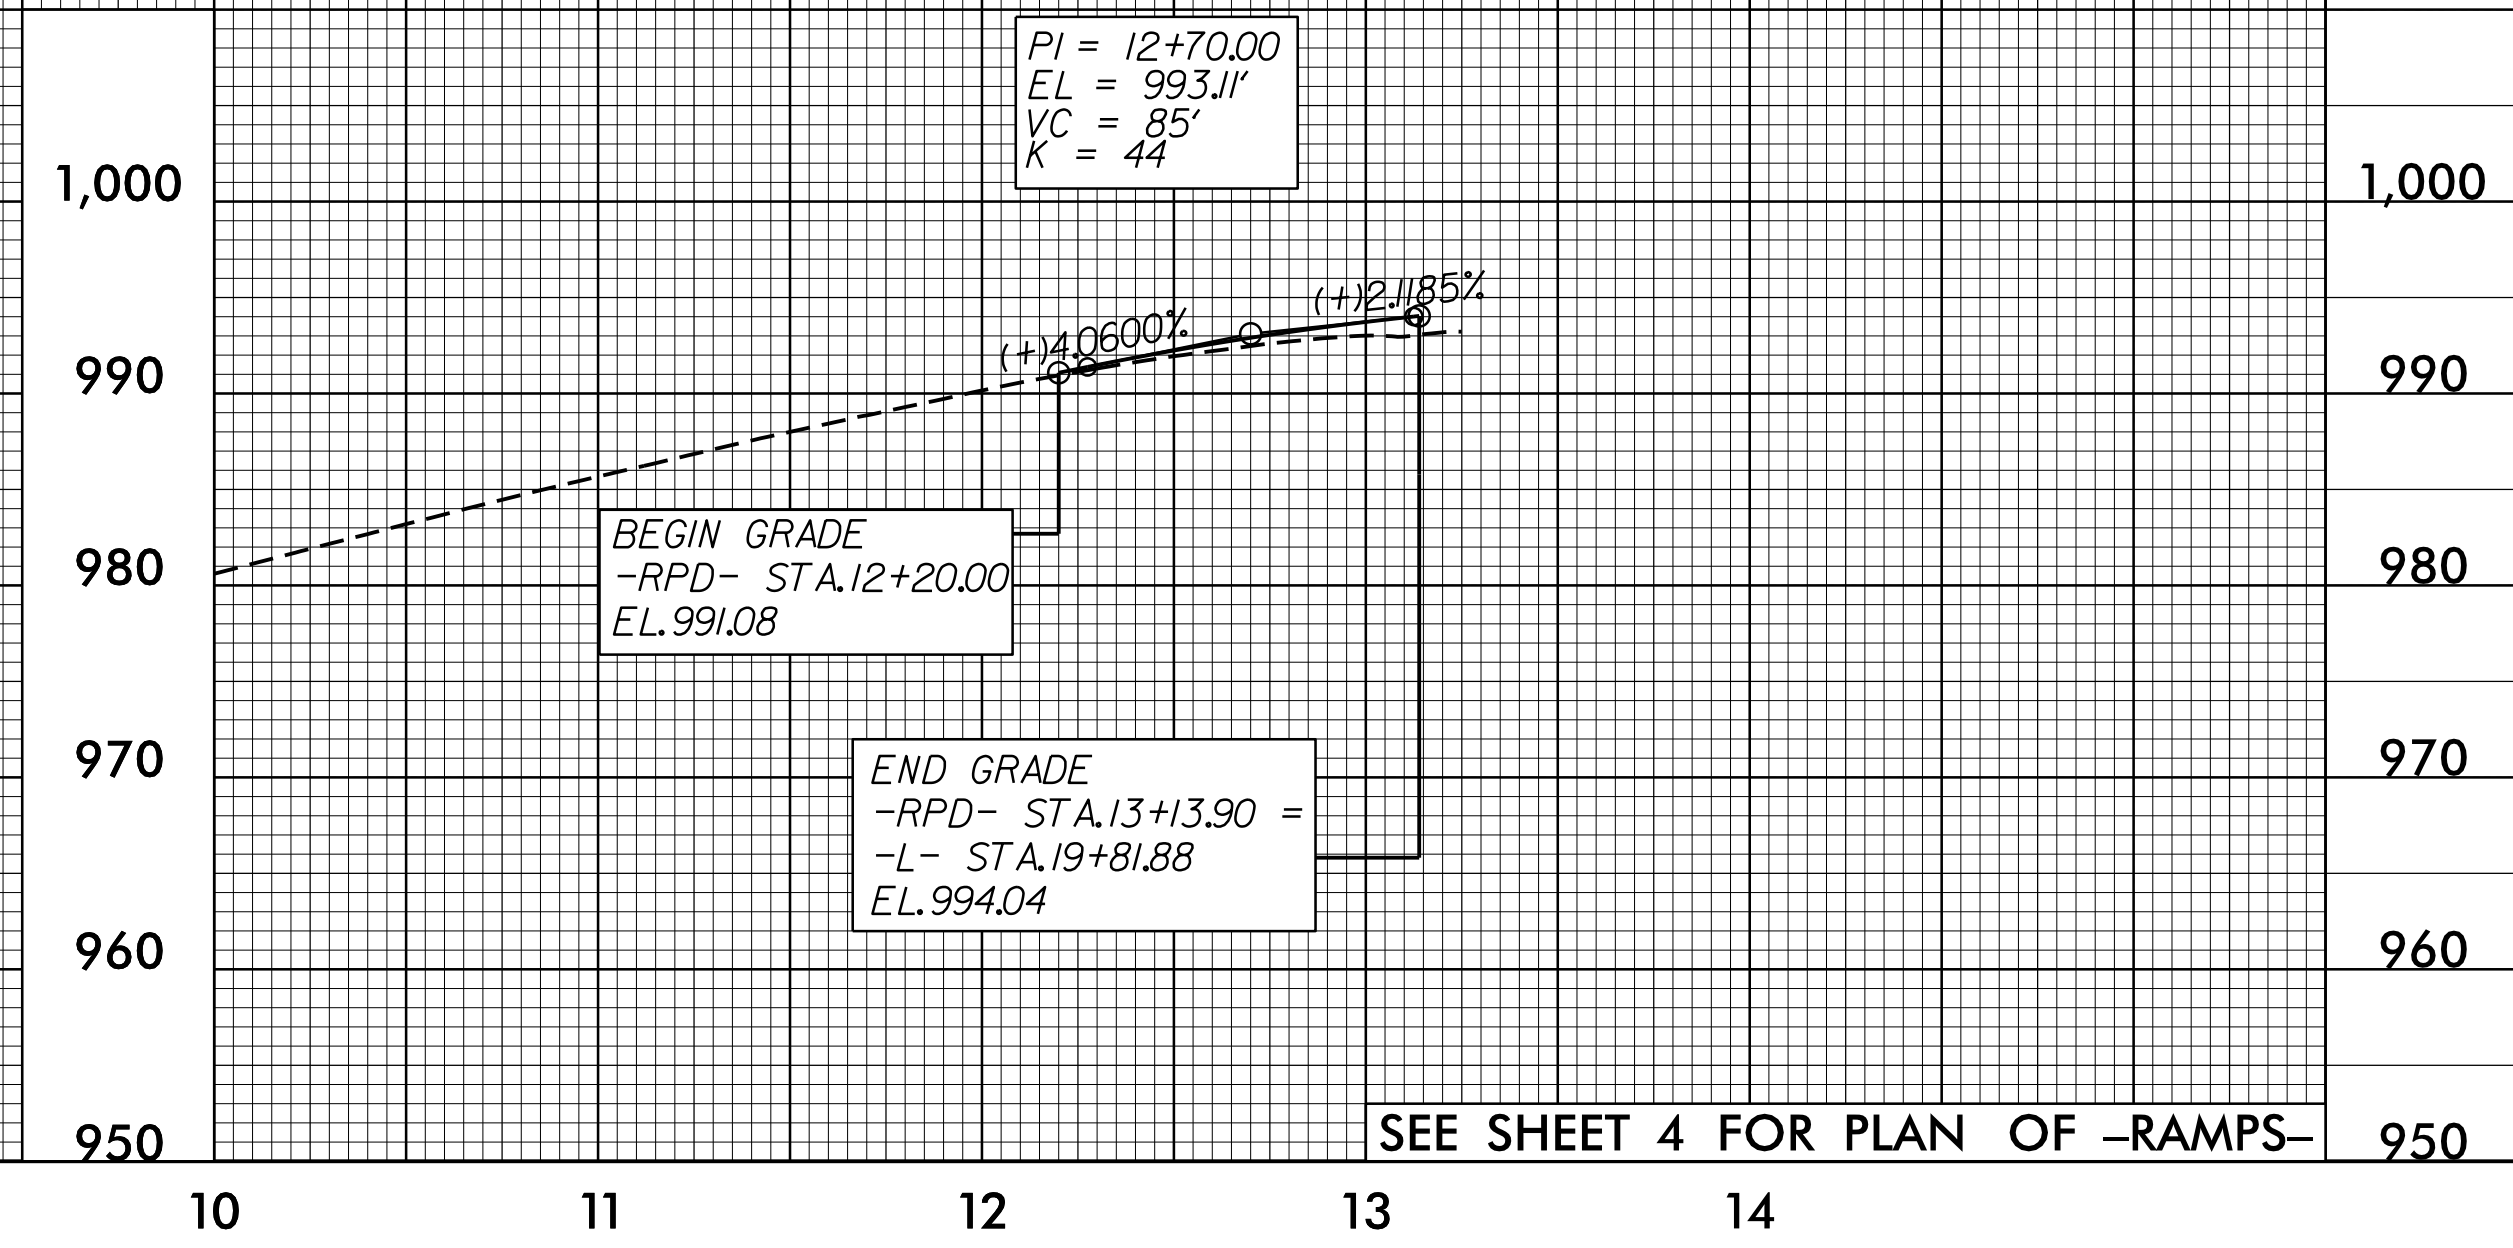

SEE SHEET 4 FOR PLAN OF RAMP

5/28/24
PC: JAN-2024 10:50 BR0095_Rdy.plt106.dgn