





OFFSITE DETOUR ROUTE LEGEND

- ● ● EB SMITH RD. ROUTE
- ▲ ▲ ▲ WB SMITH RD. ROUTE

SIGN LEGEND*

- (X) UNCOVERED SIGNS
- (X) COVERED/NOT INSTALLED SIGNS (USED FOR A DIFFERENT STEP)
- *ALL SIGNS FOR ALL DETOURS THROUGHOUT THE LIFE OF THE PROJECT ARE SHOWN

A	B	C	D	E	F	G	H	I
J	K	L	M	N	O	P	Q	R

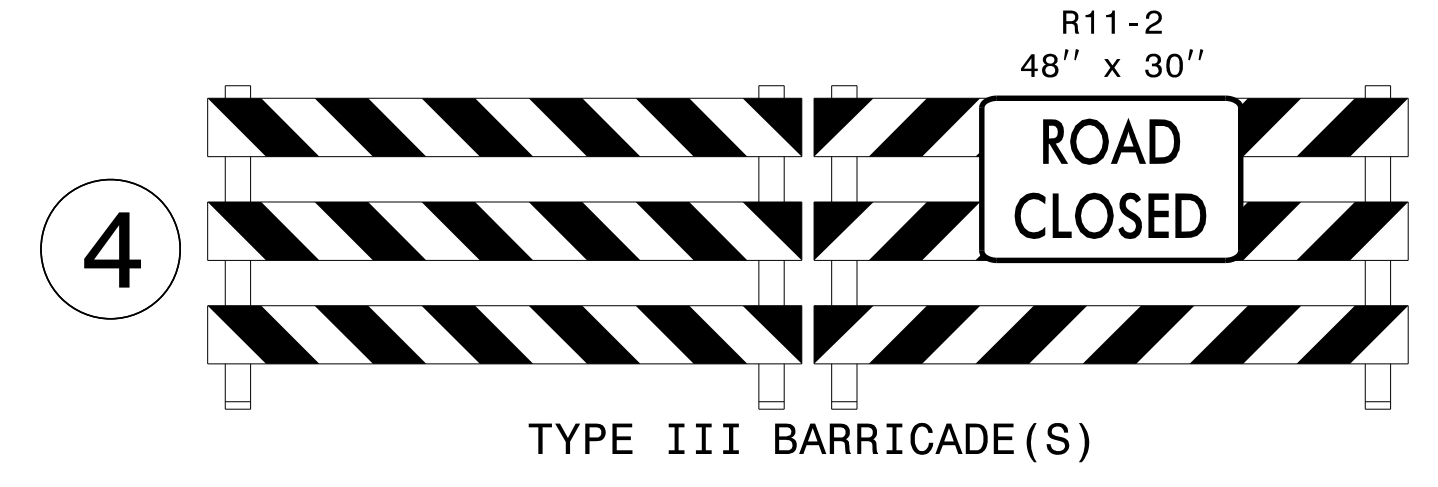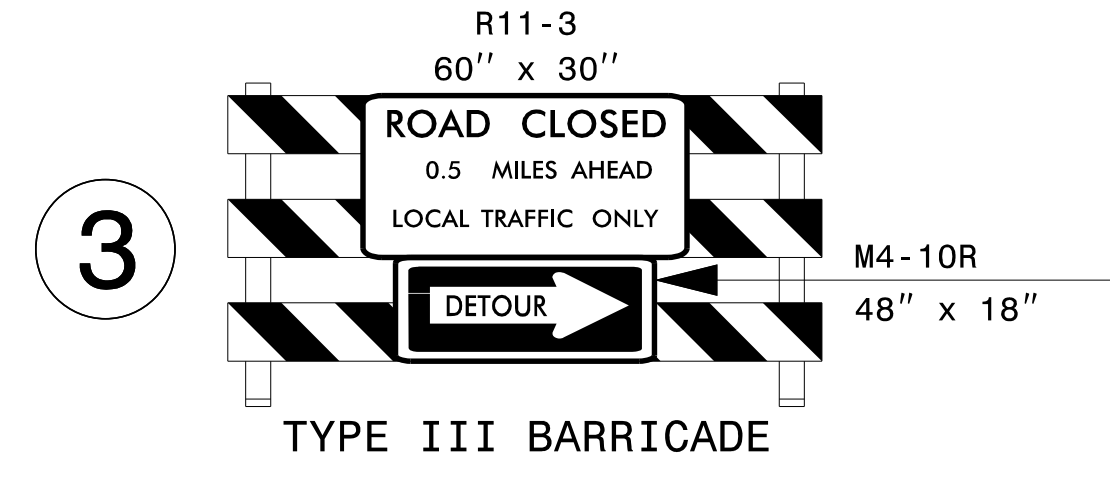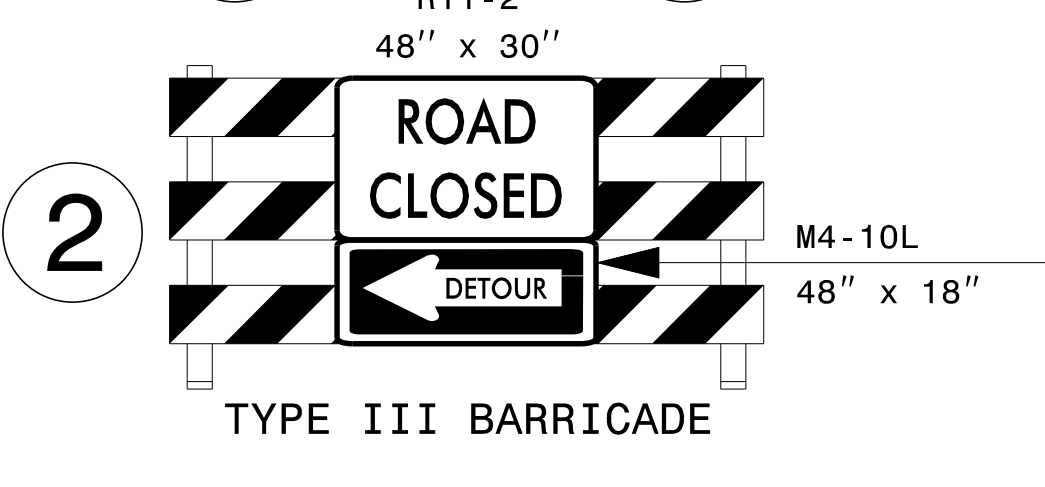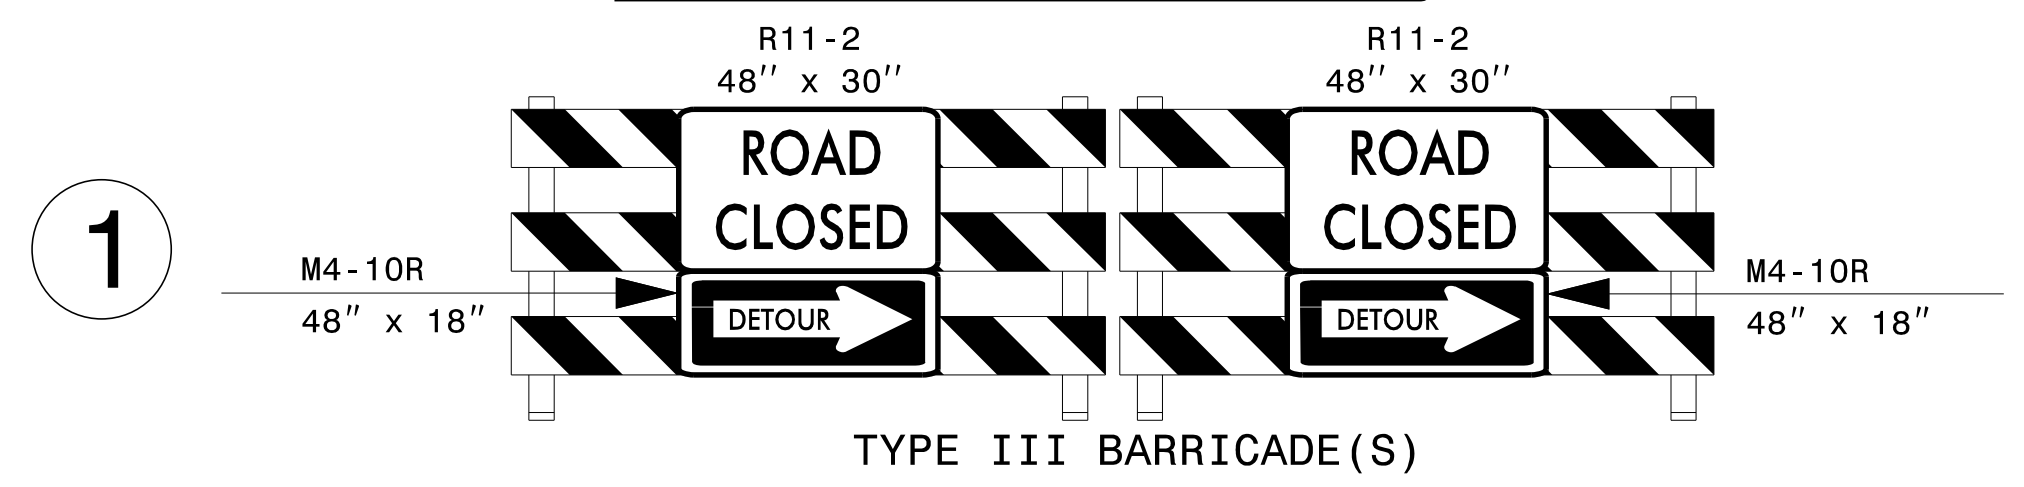


5

MESSAGE NO. 1 US 220 RAMP CLOSED	MESSAGE NO. 2 FOLLOW SMITH RD DETOUR
-------------------------------------	---

CHANGEABLE MESSAGE SIGN
SHORT TERM (SEE TMP-6)

APPROVED: *Kenneth C. Hornswell Jr., P.E.*
DATE: 01/04/2024

DOCUMENT NOT CONSIDERED FINAL UNLESS ALL SIGNATURES COMPLETED

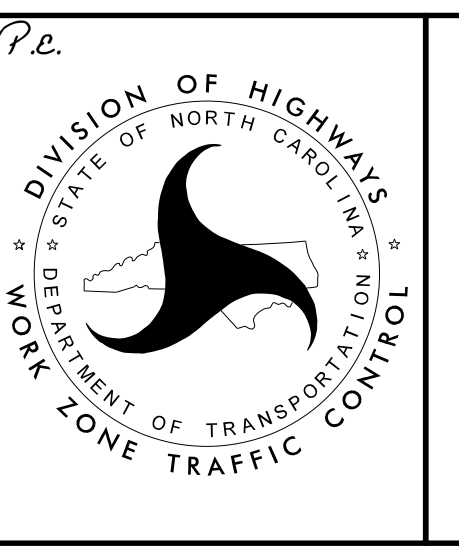

SMITH RD. & RAMP C OFFSITE DETOUR DETAILS

1/4/2024 P:\TIP\Projects-BR\BR0095\TrafficControl\TCN\BR-0095-TC-TMP-5.dgn User:mackfilu