




PLAN OF WING (W1)

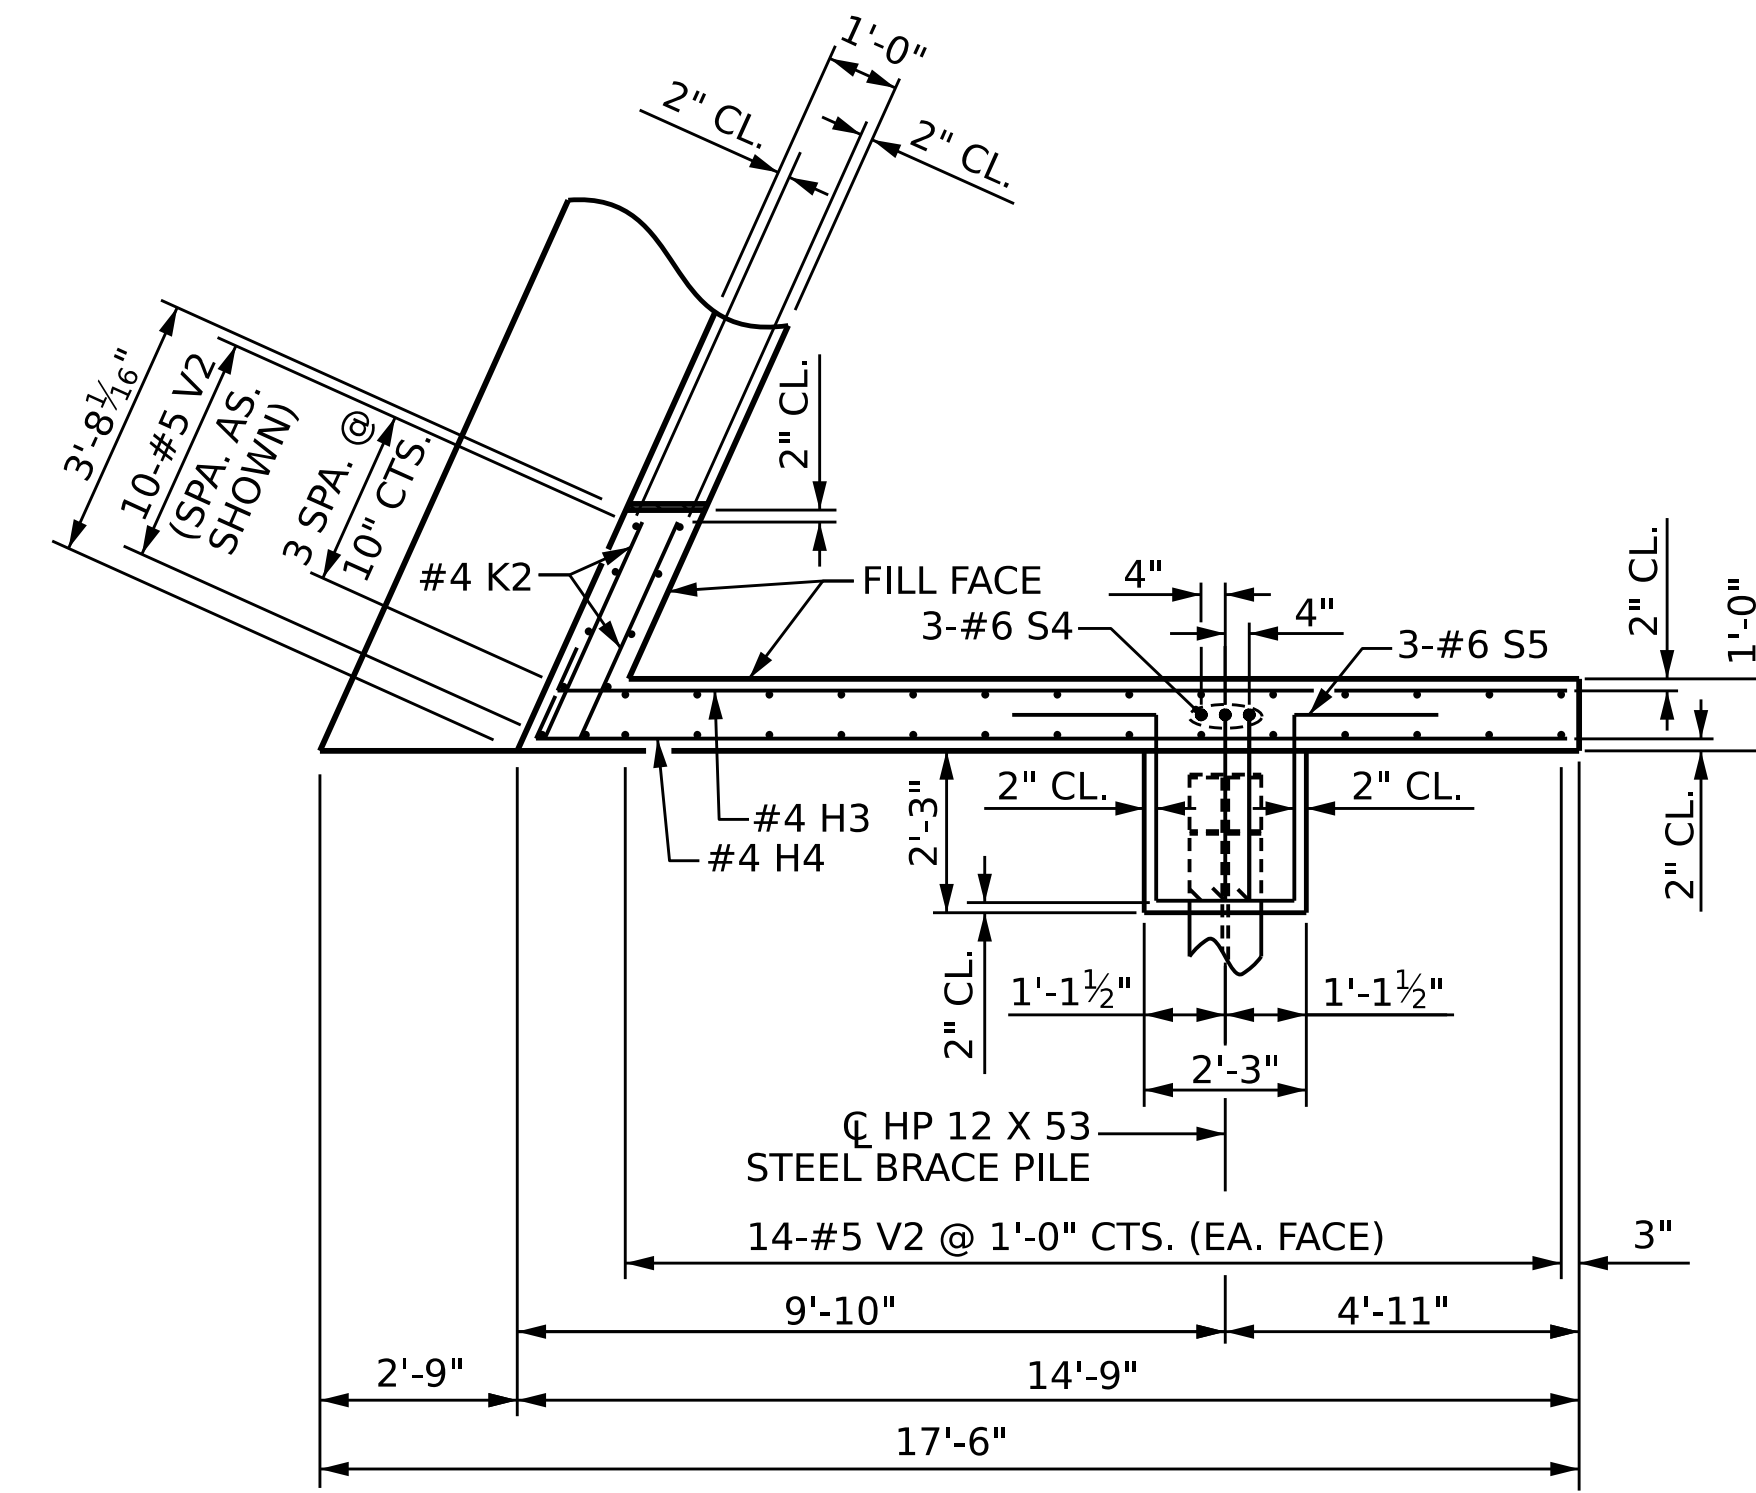


PLAN OF WING (W2)

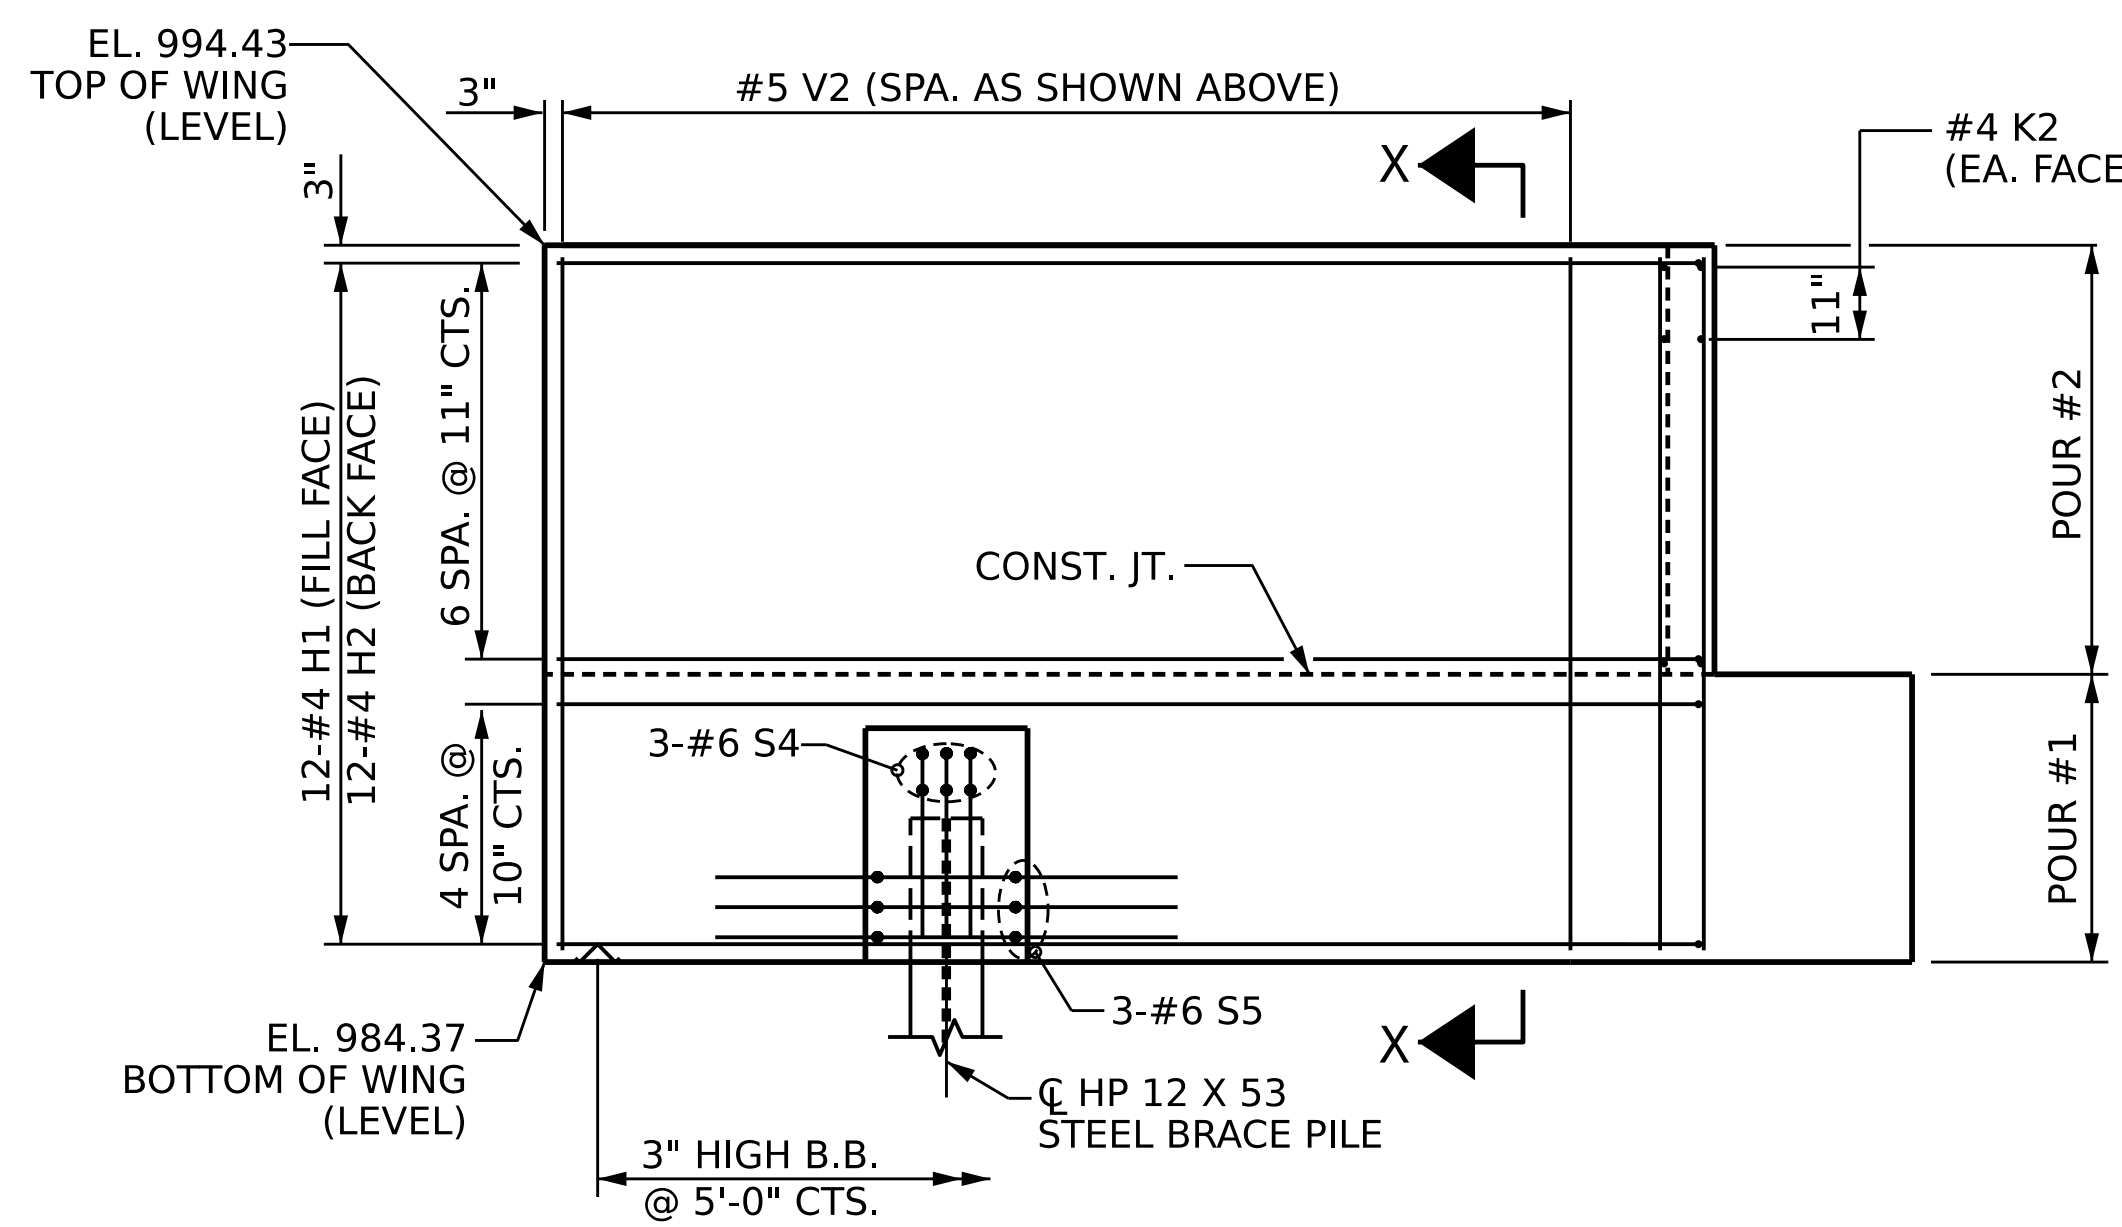


ELEVATION OF WING (W1)

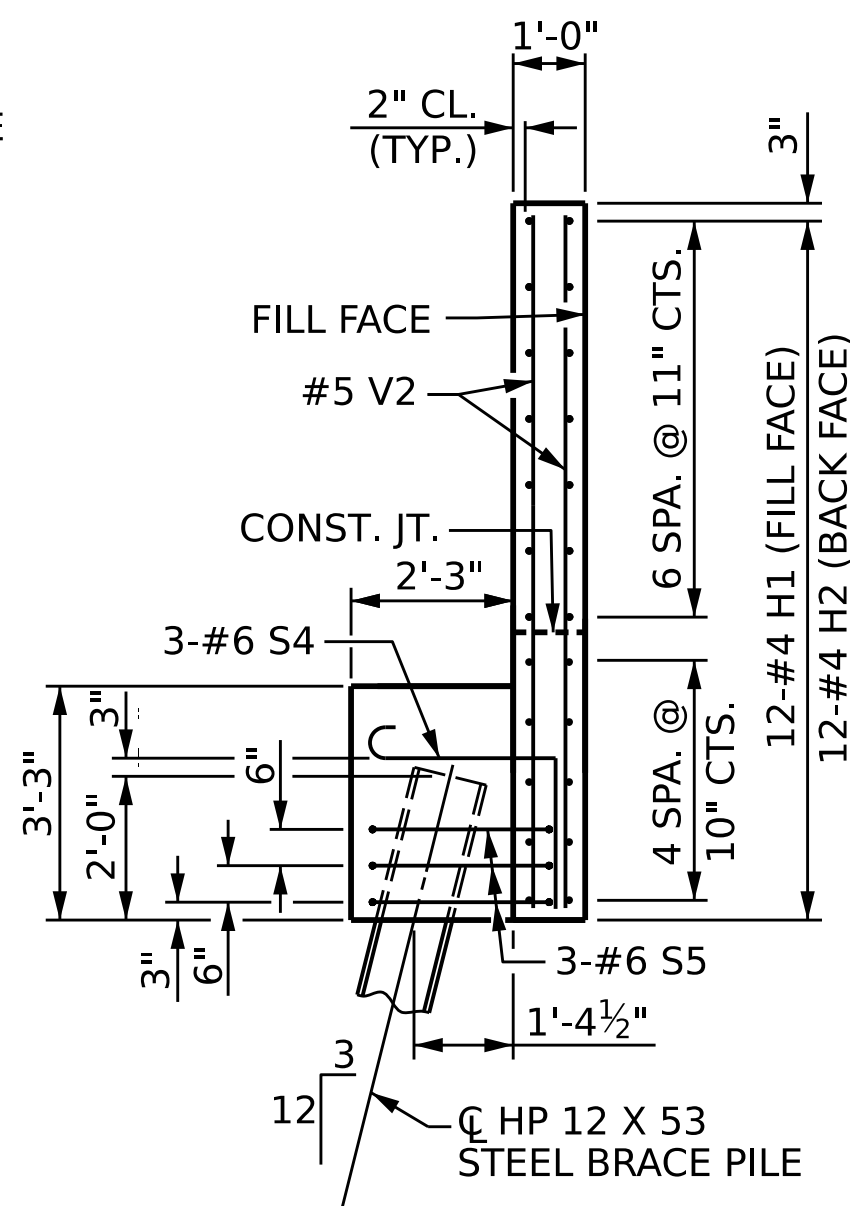

SECTION X-X

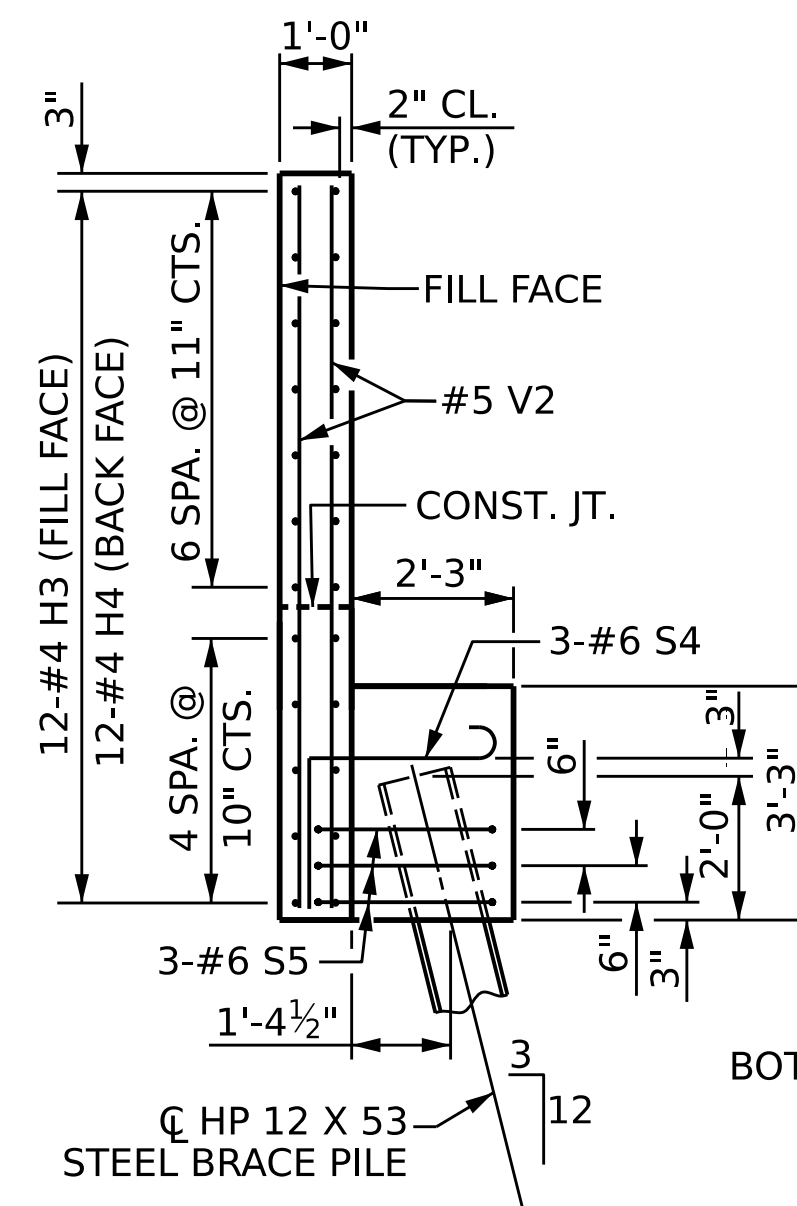

SECTION Y-Y

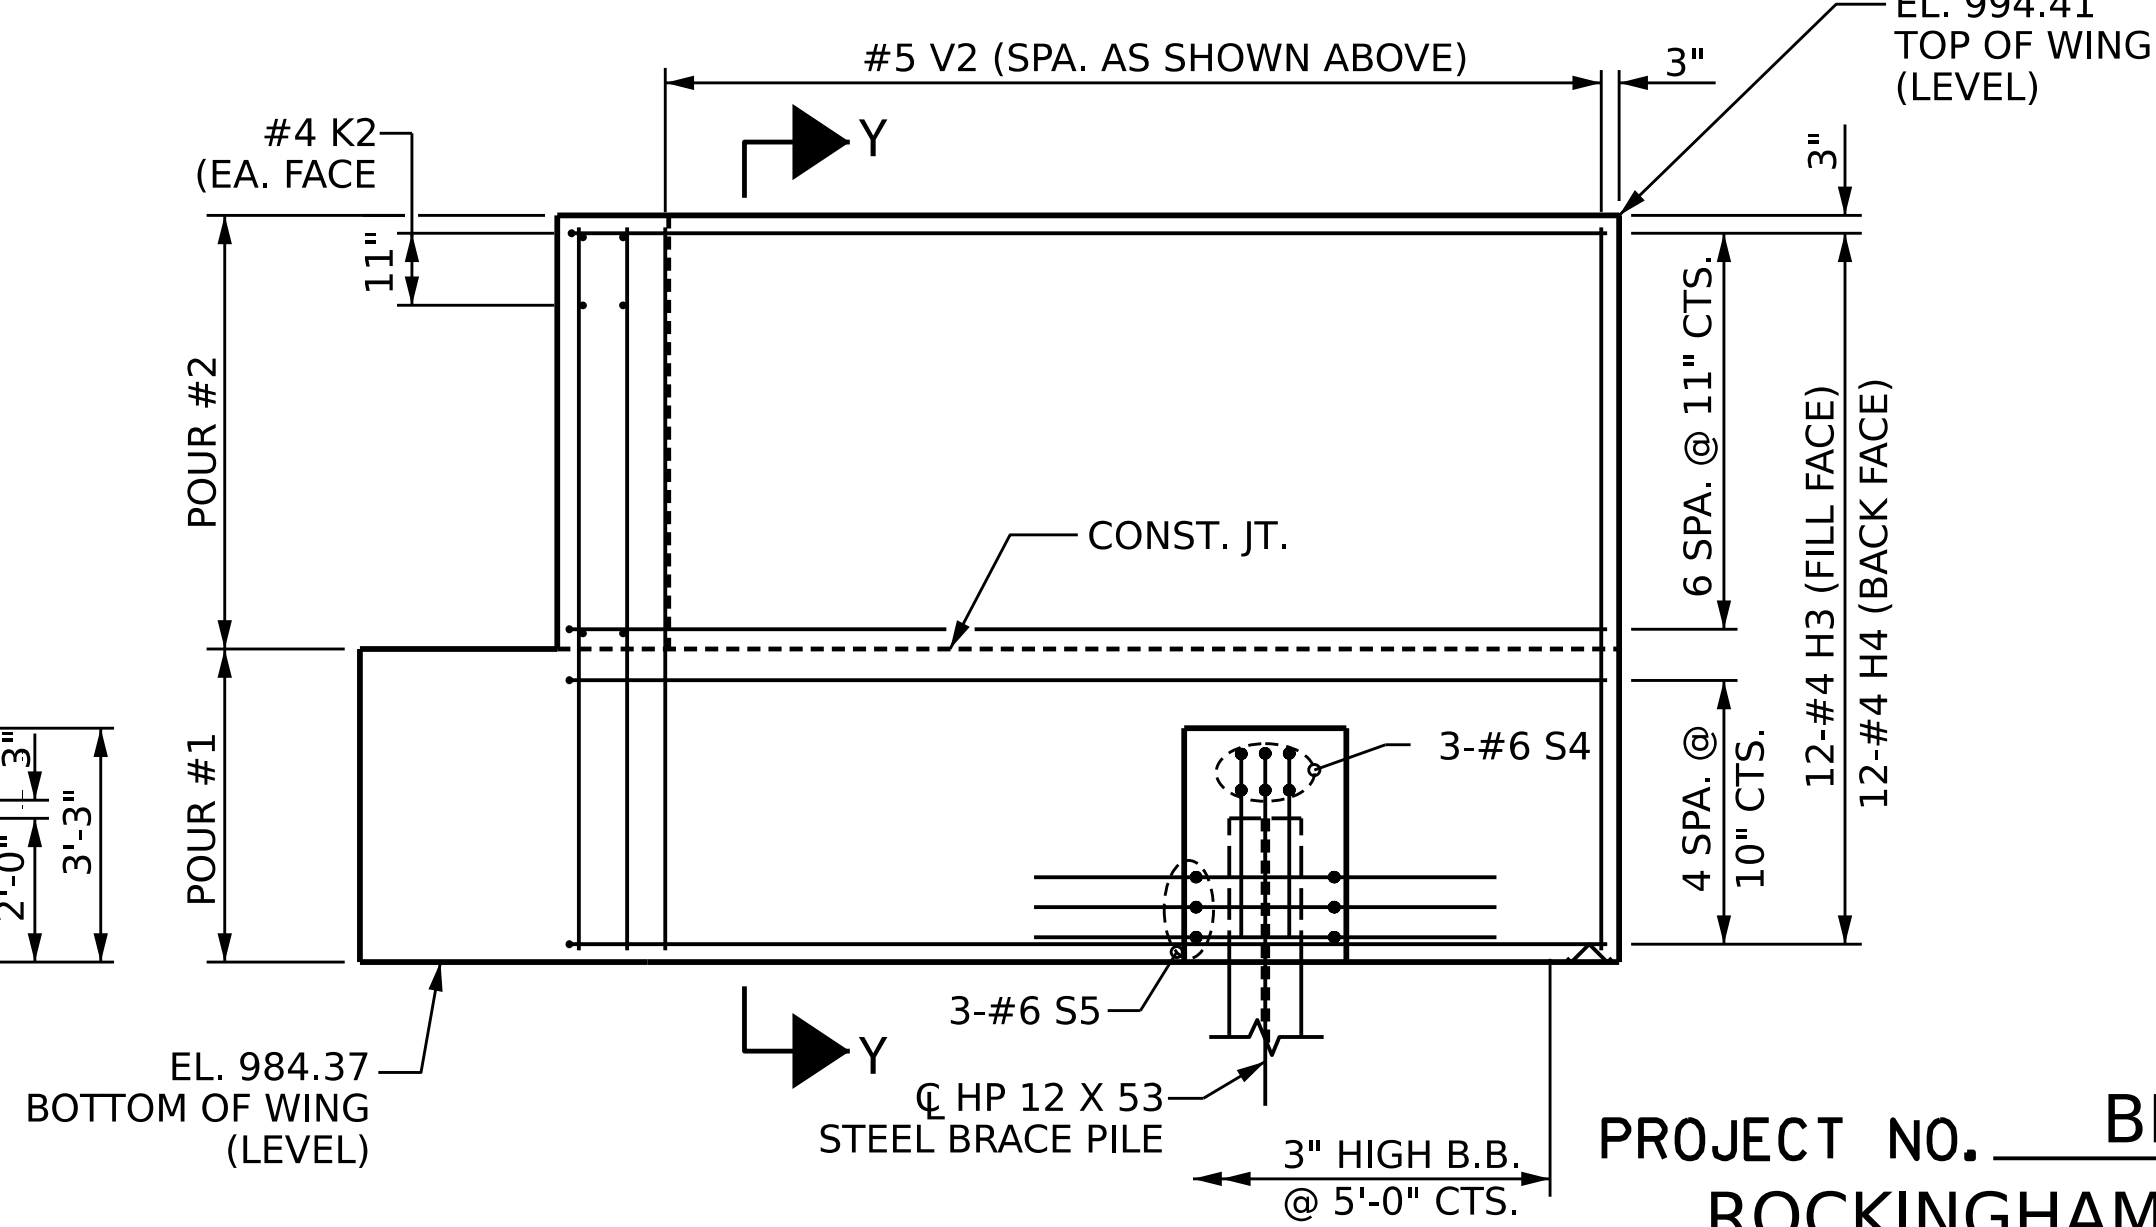


ELEVATION OF WING (W2)

PROJECT NO. BR-0095  
 ROCKINGHAM COUNTY  
 STATION: 16+91.66 -L-

SHEET 2 OF 3

STATE OF NORTH CAROLINA  
 DEPARTMENT OF TRANSPORTATION  
 RALEIGH

SUBSTRUCTURE  
 END BENT 2

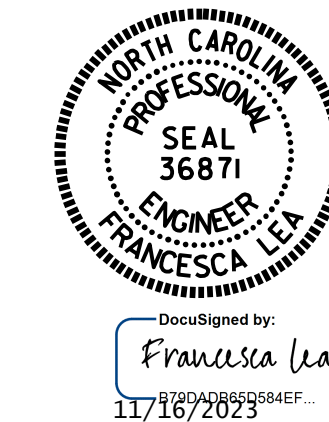

DRAWN BY : Z. MALIK DATE : 04/2023  
 CHECKED BY : F. LEA DATE : 04/2023  
 DESIGN ENGINEER OF RECORD : Z. MALIK DATE : 04/2023

DOCUMENT NOT CONSIDERED  
 FINAL UNLESS ALL  
 SIGNATURES COMPLETED

| REVISIONS |     |       |     |     |       | SHEET NO.    |
|-----------|-----|-------|-----|-----|-------|--------------|
| NO.       | BY: | DATE: | NO. | BY: | DATE: | S-25         |
| 1         |     |       | 3   |     |       | TOTAL SHEETS |
| 2         |     |       | 4   |     |       | 29           |