

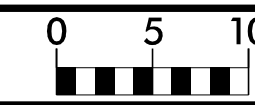


6/23/16

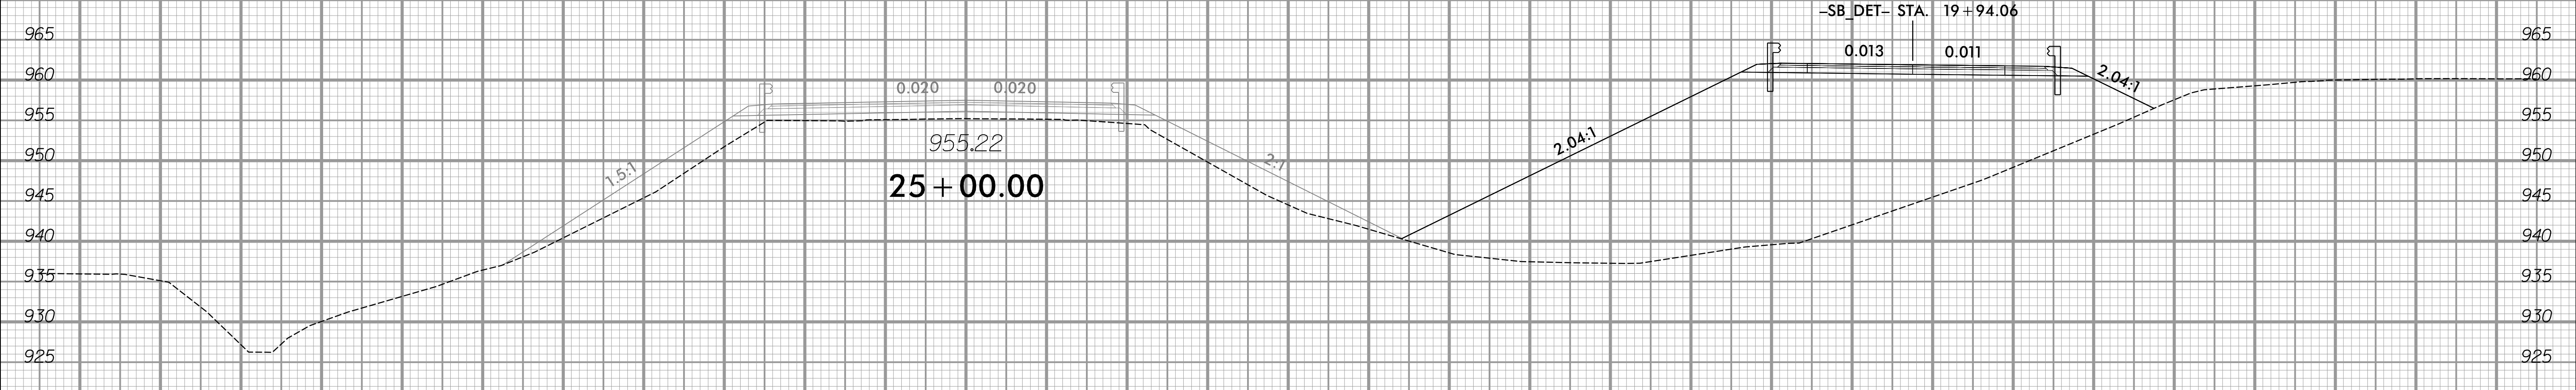

PROJ. REFERENCE NO.	SHEET NO.
B-5527	X-13A

110 100 90 80 70 60 50 40 30 20 10 0 10 20 30 40 50 60 70 80 90 100 110 120 130 140 150 160 170 180 190

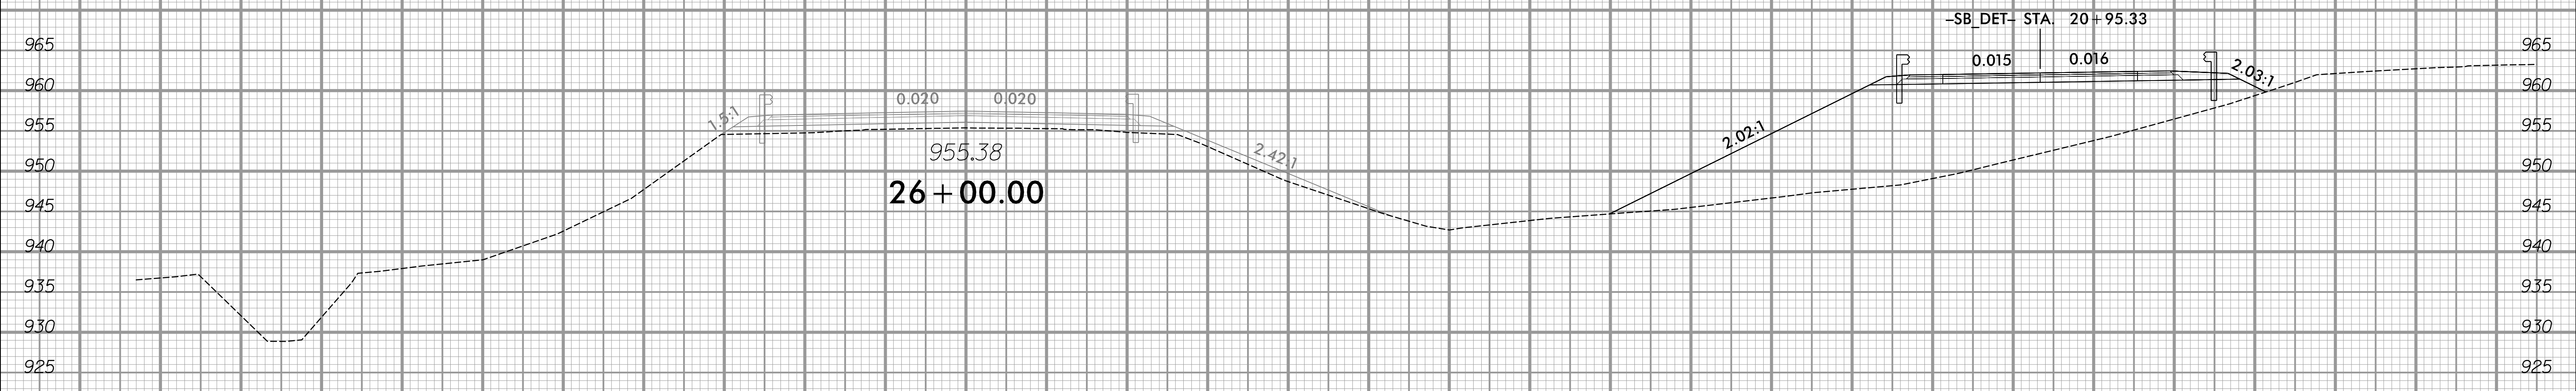

-LSB-

110 100 90 80 70 60 50 40 30 20 10 0 10 20 30 40 50 60 70 80 90 100 110 120 130 140 150 160 170 180 190

9/20/2023
 X:\Projects\114-783\0050 - B-5527 CE Update\05-CAD\B5527\Roadway\XSC\B5527_Rdy_Xpl_LSBandSB_DET.dgn
 microlog