

8/17/99

REVISIONS

X:\NCOR\U-6036\Roadway\Proj\Details\U-6036_Prdy_Detail_2D-1 (Preformed Scour Hole).dgn
1/30/2003
L:\est\mel\wp

PROJECT REFERENCE NO.	SHEET NO.
U-6036	2D-1
RW SHEET NO.	

HYDRAULICS ENGINEER


DOCUMENT NOT CONSIDERED FINAL UNLESS ALL SIGNATURES COMPLETED

TGS ENGINEERS
201 W. MARION ST, STE 200
SHELBY, NC 28150
PH: (704) 476-0003
CORP. LICENSE NO.: C-0275

PREFORMED SCOUR HOLE


*NOT TO SCALE

PLAN VIEW

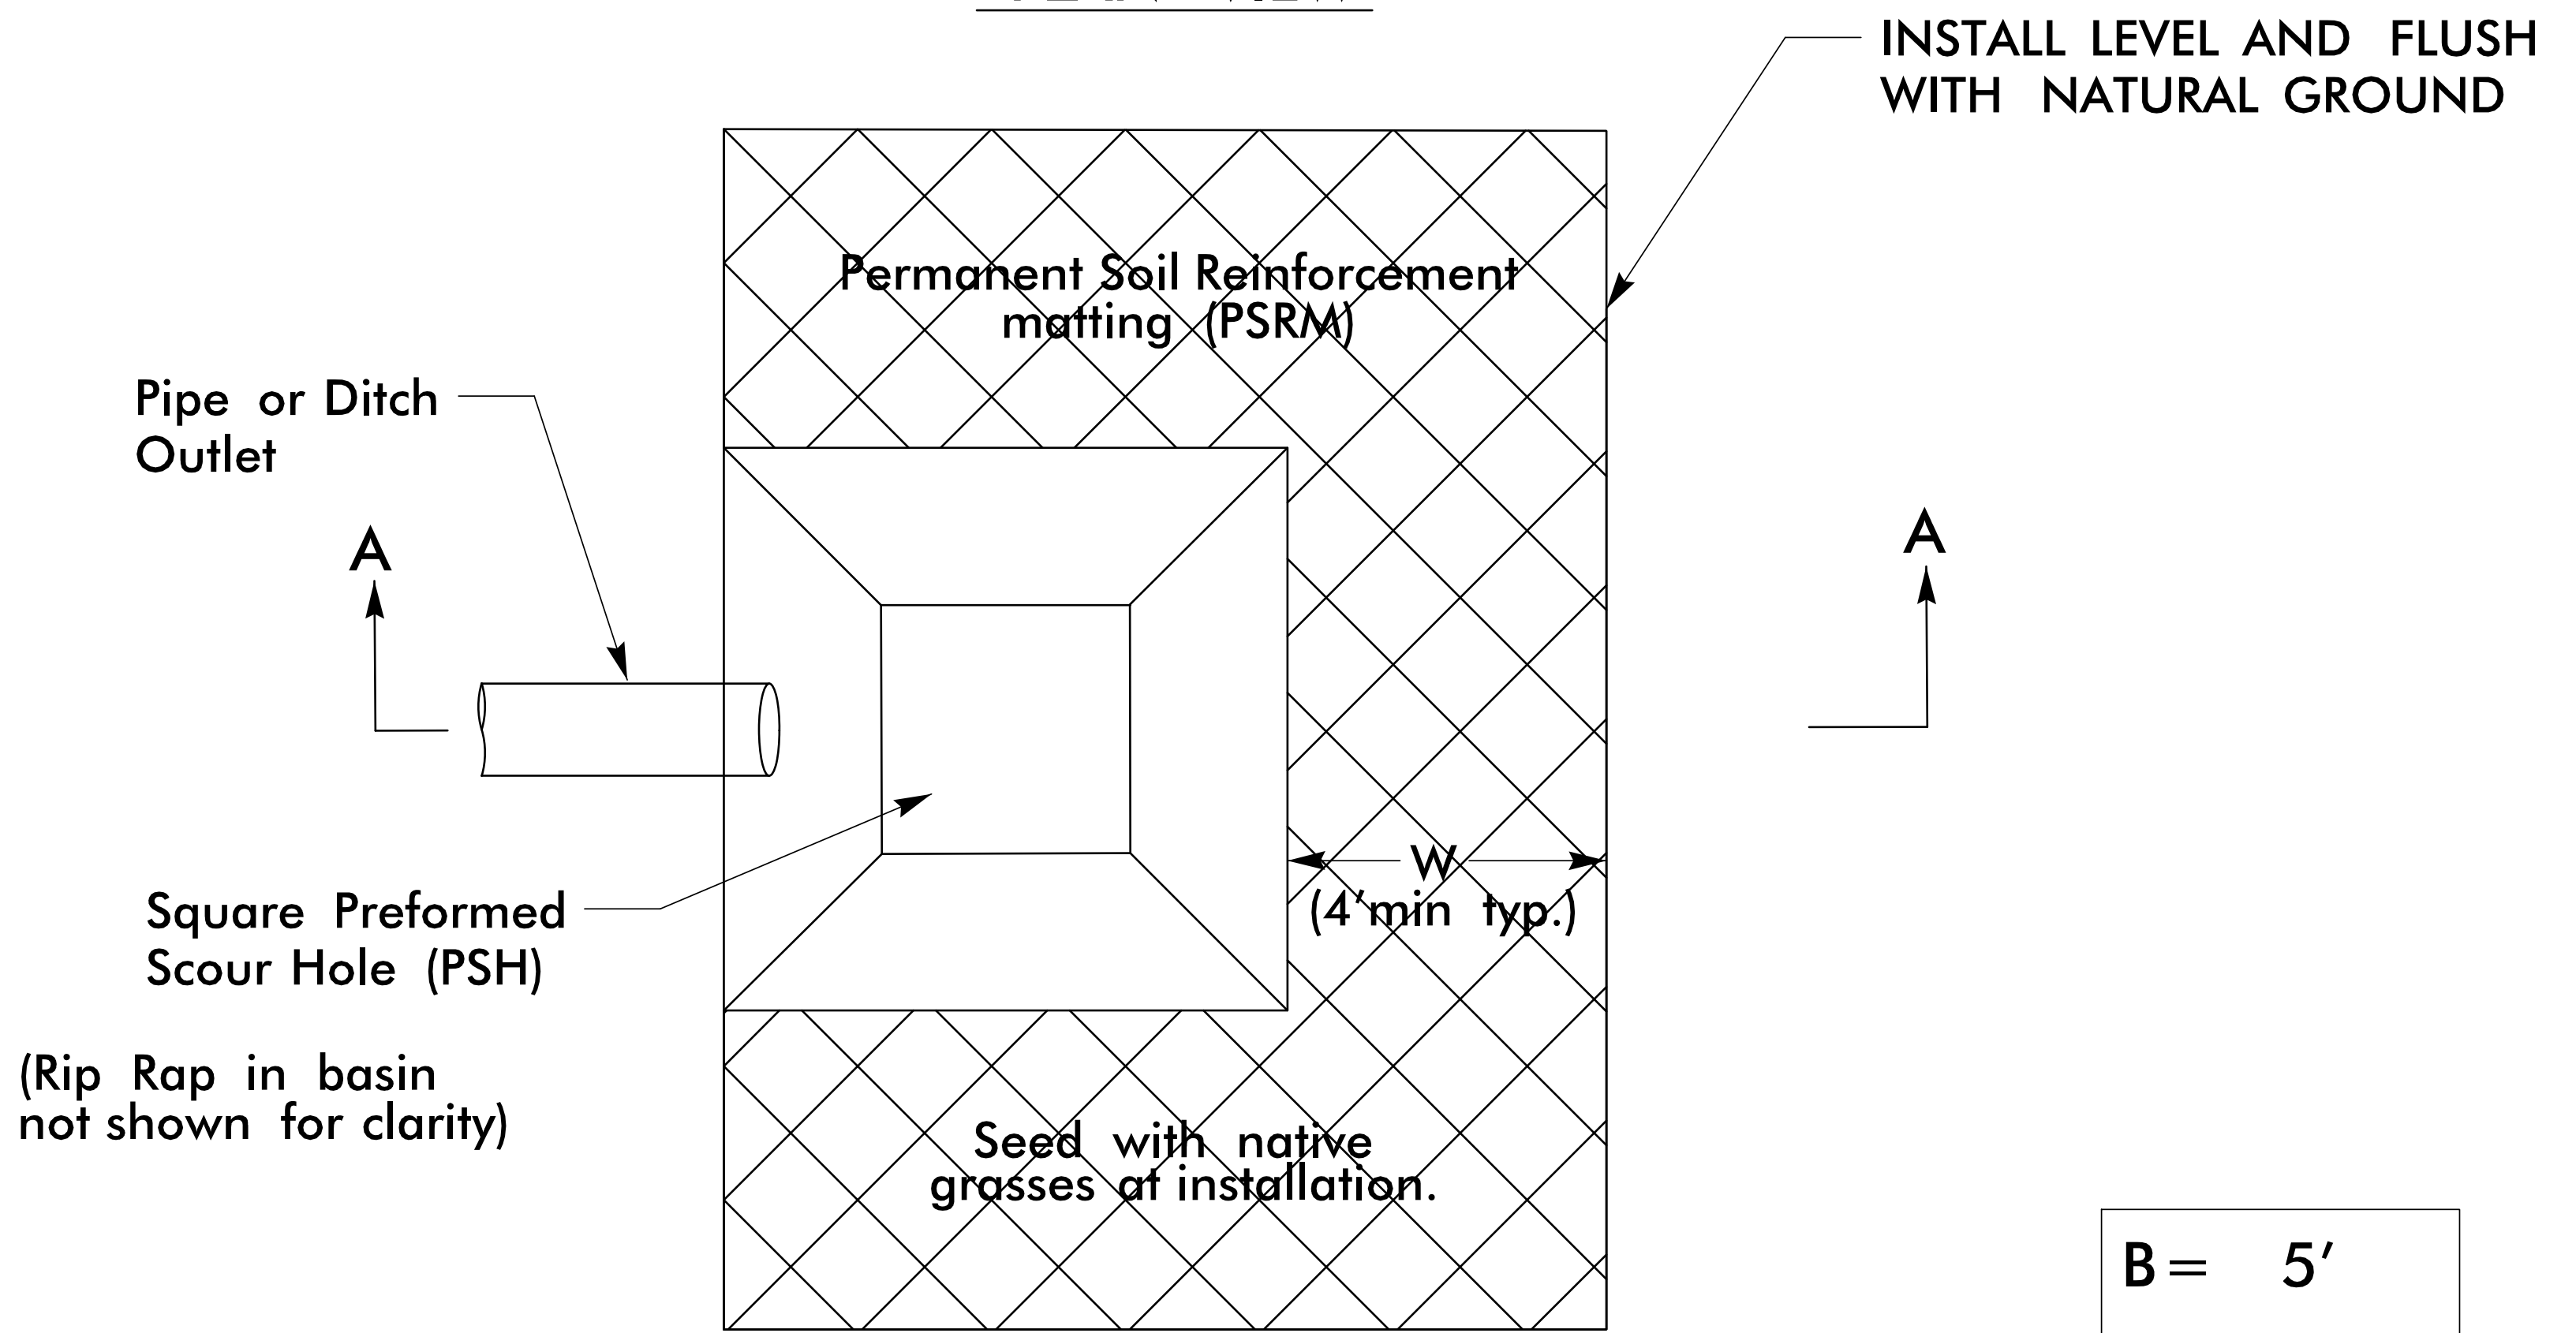

B =	5'
D =	2'
W =	4'

SECTION A-A

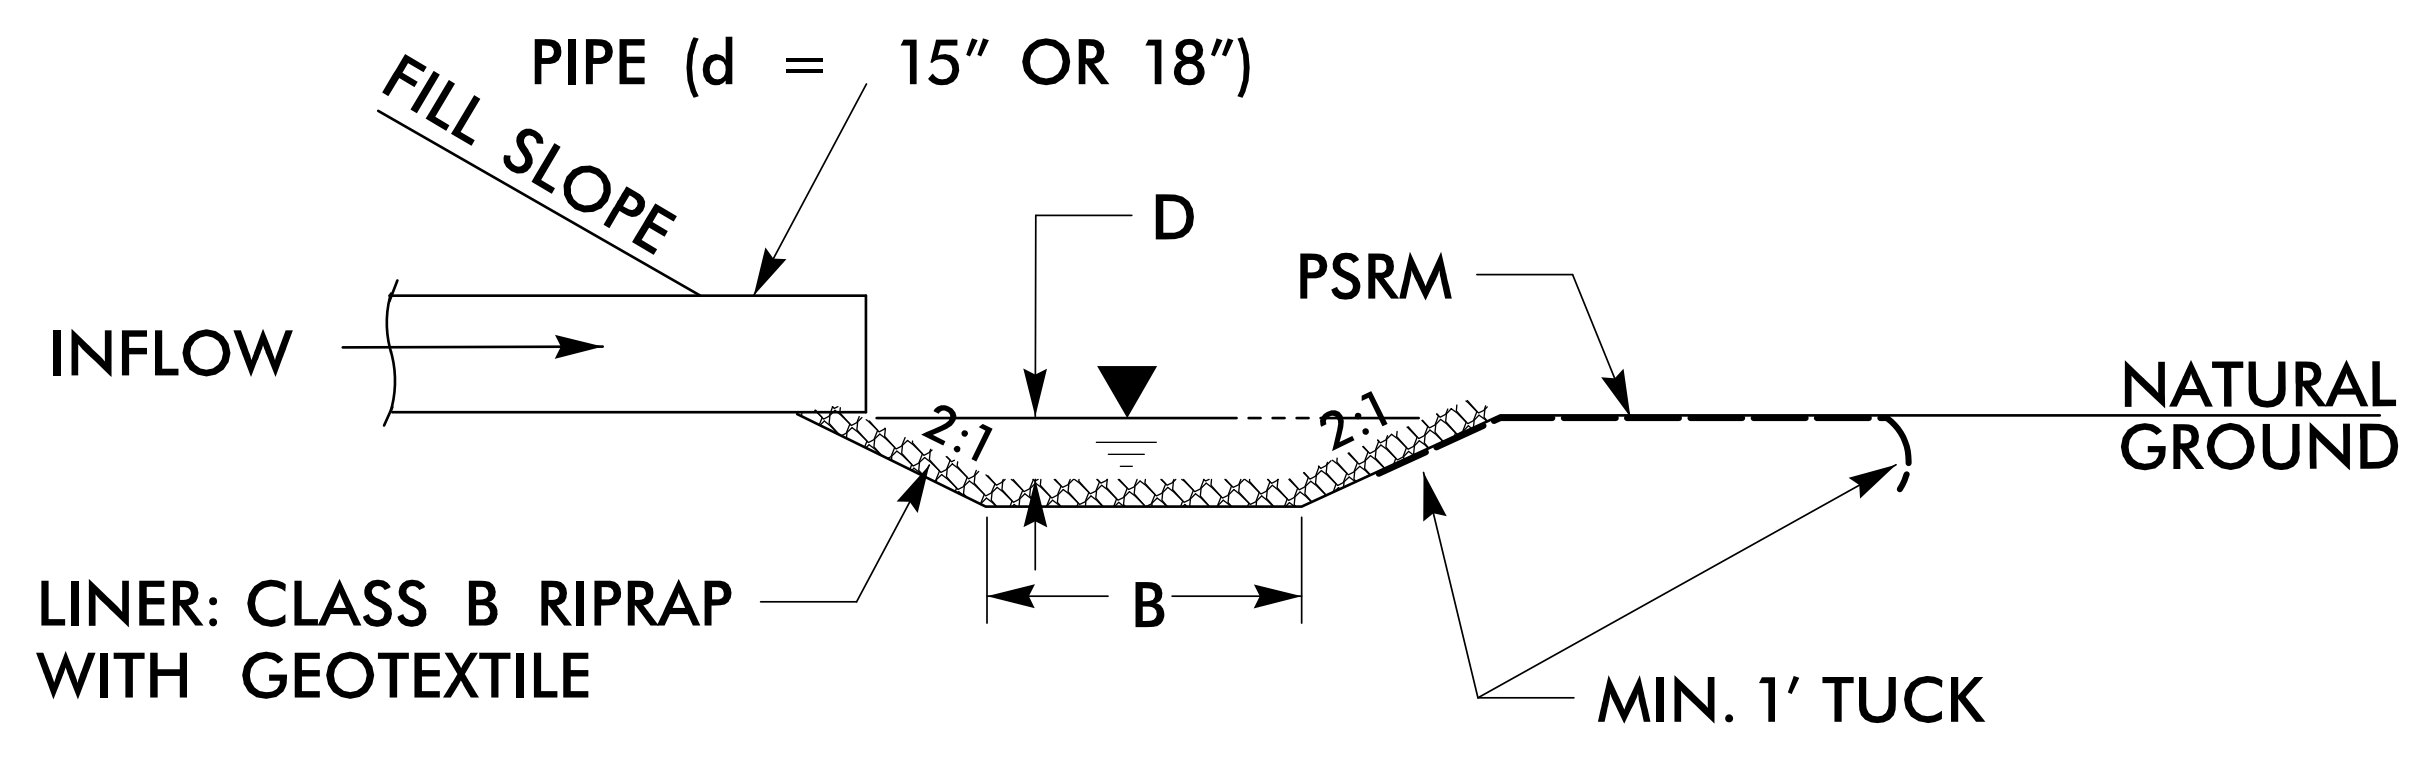

SEE PLAN VIEW FOR PREFORMED SCOUR HOLE LOCATIONS