

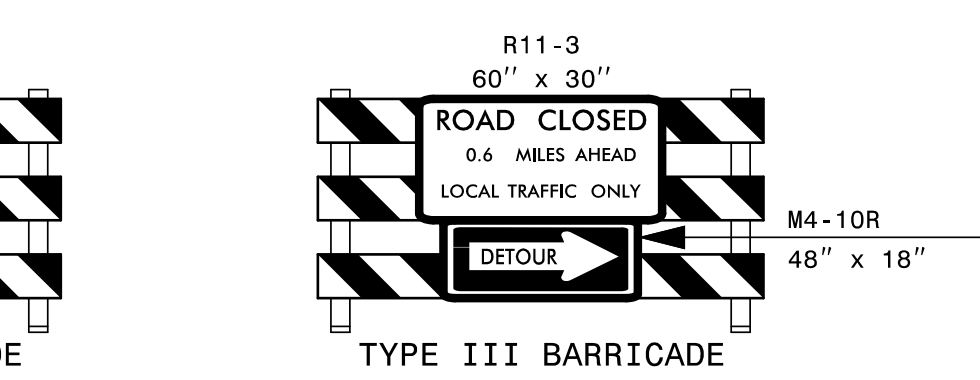
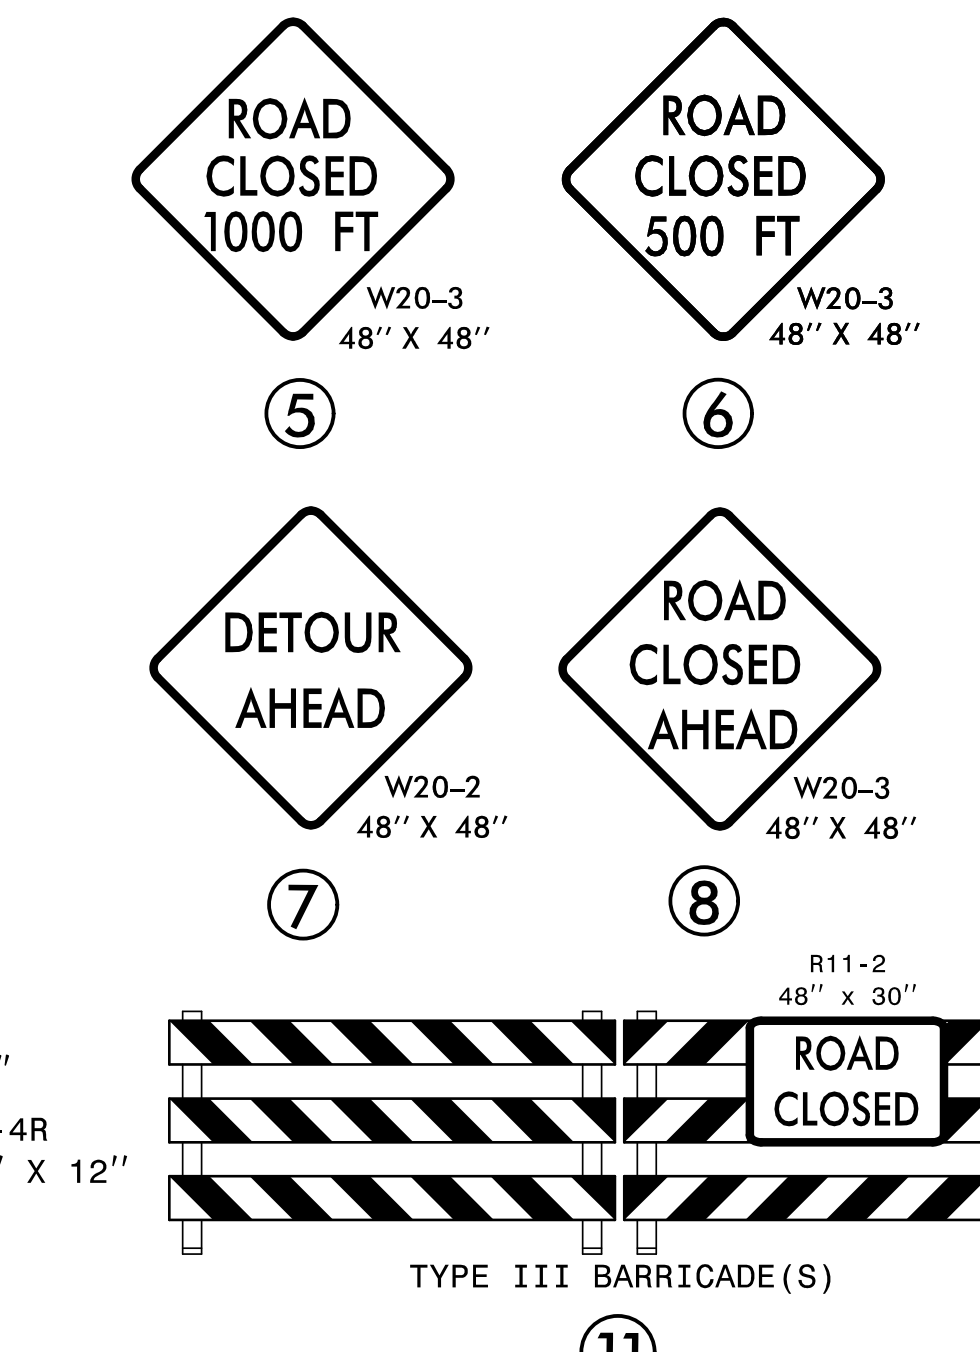
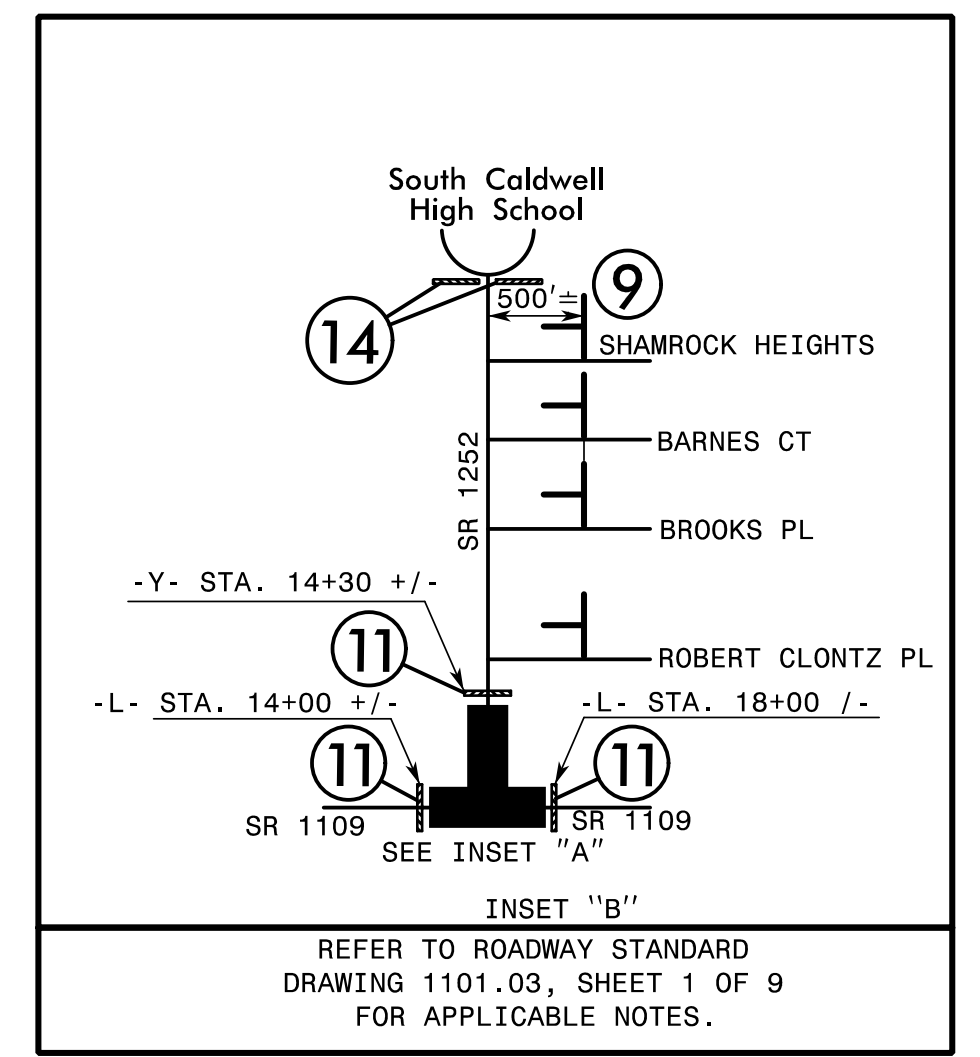
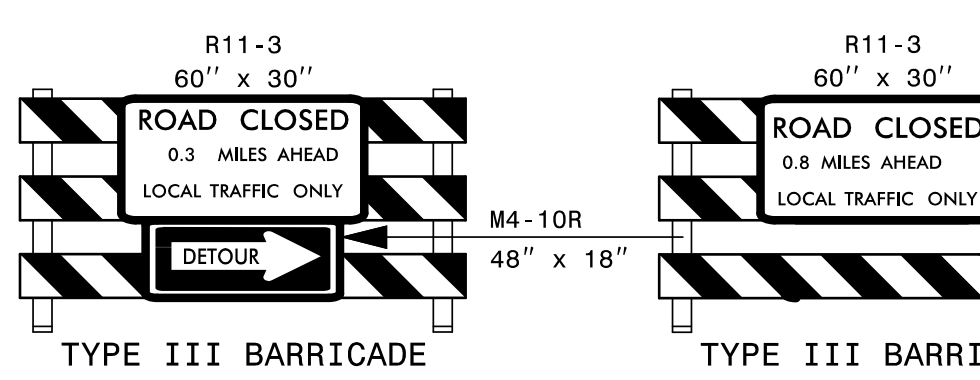
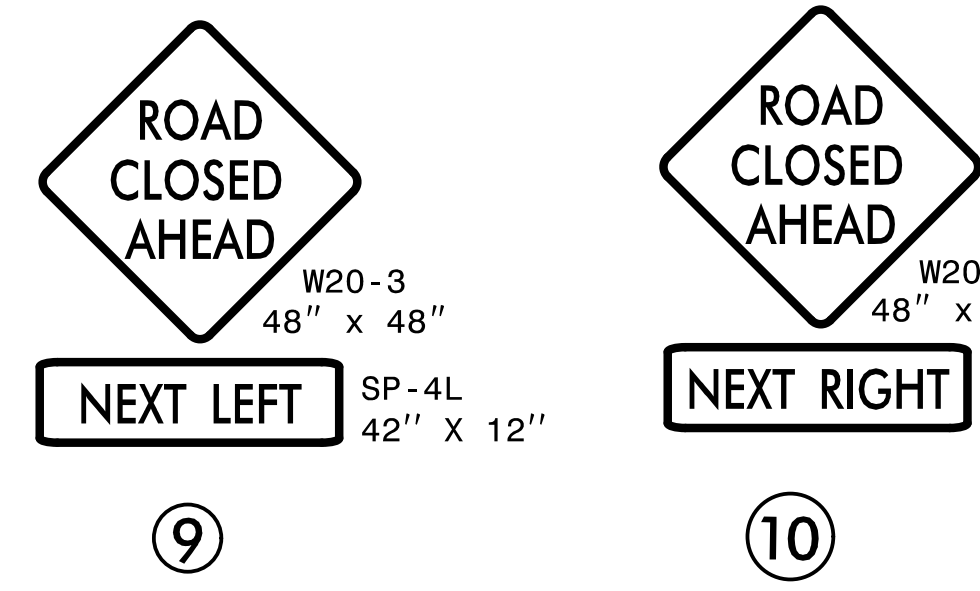
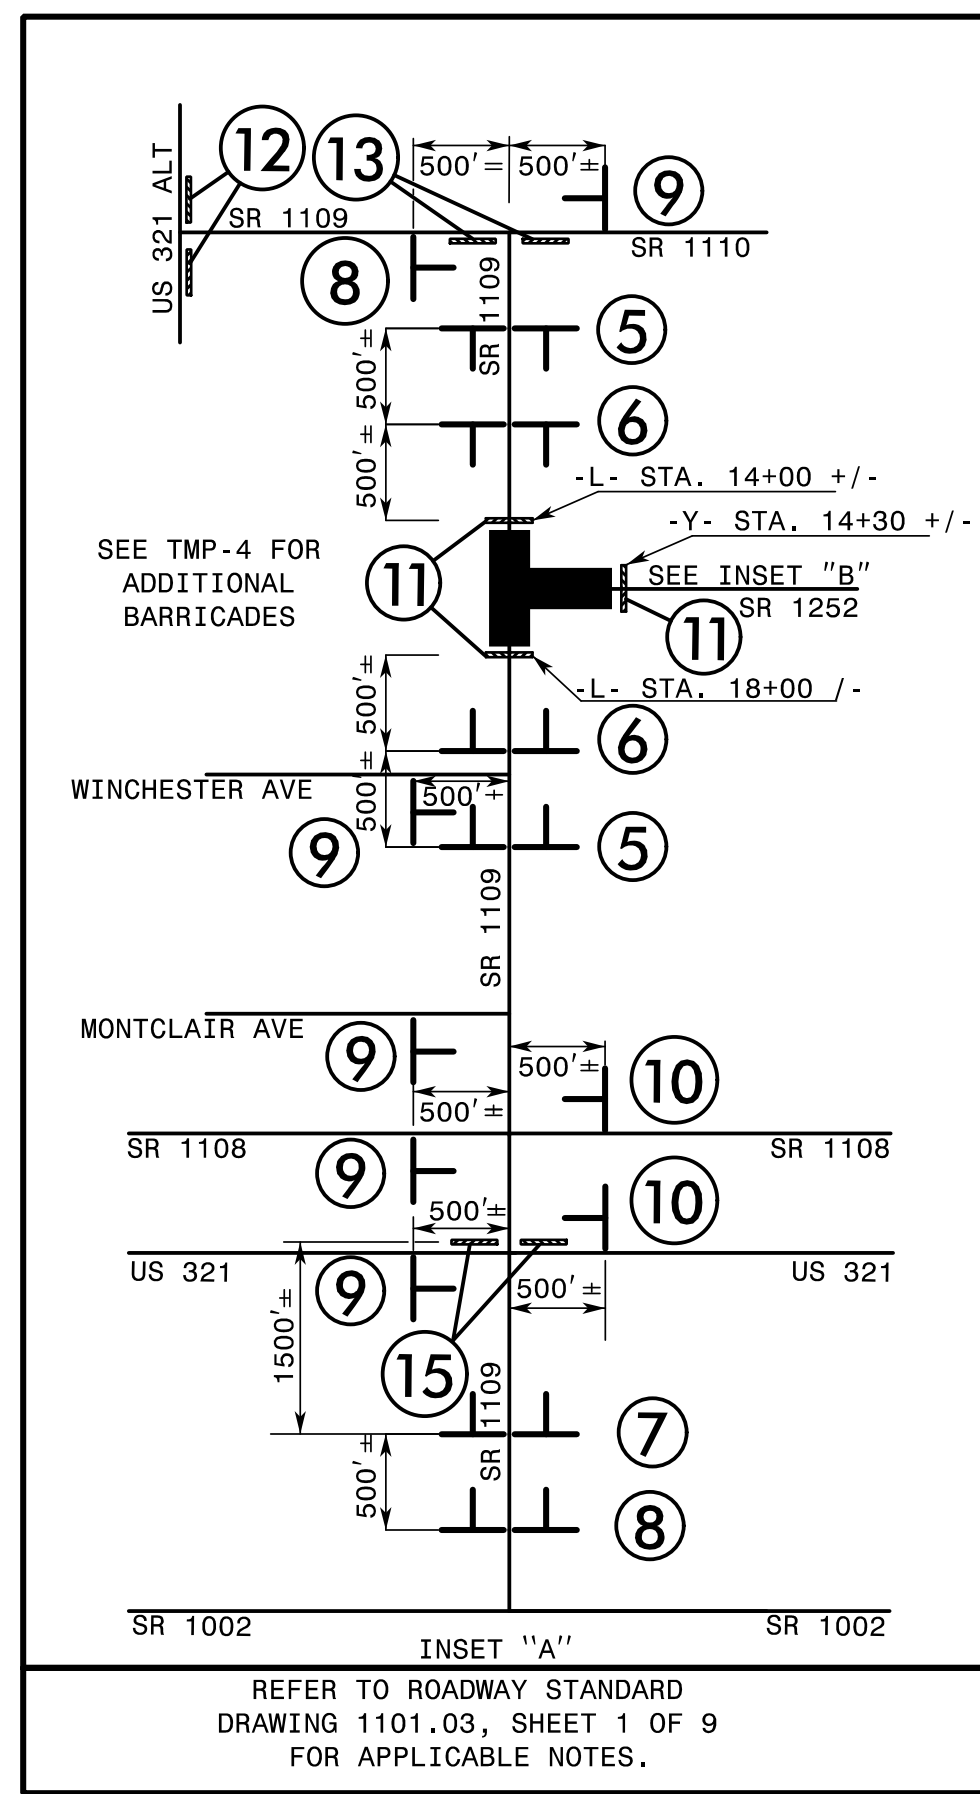


* SEE SHEET TMP-1C FOR SPECIAL SIGN DESIGN ●●● DENOTES DETOUR ROAD

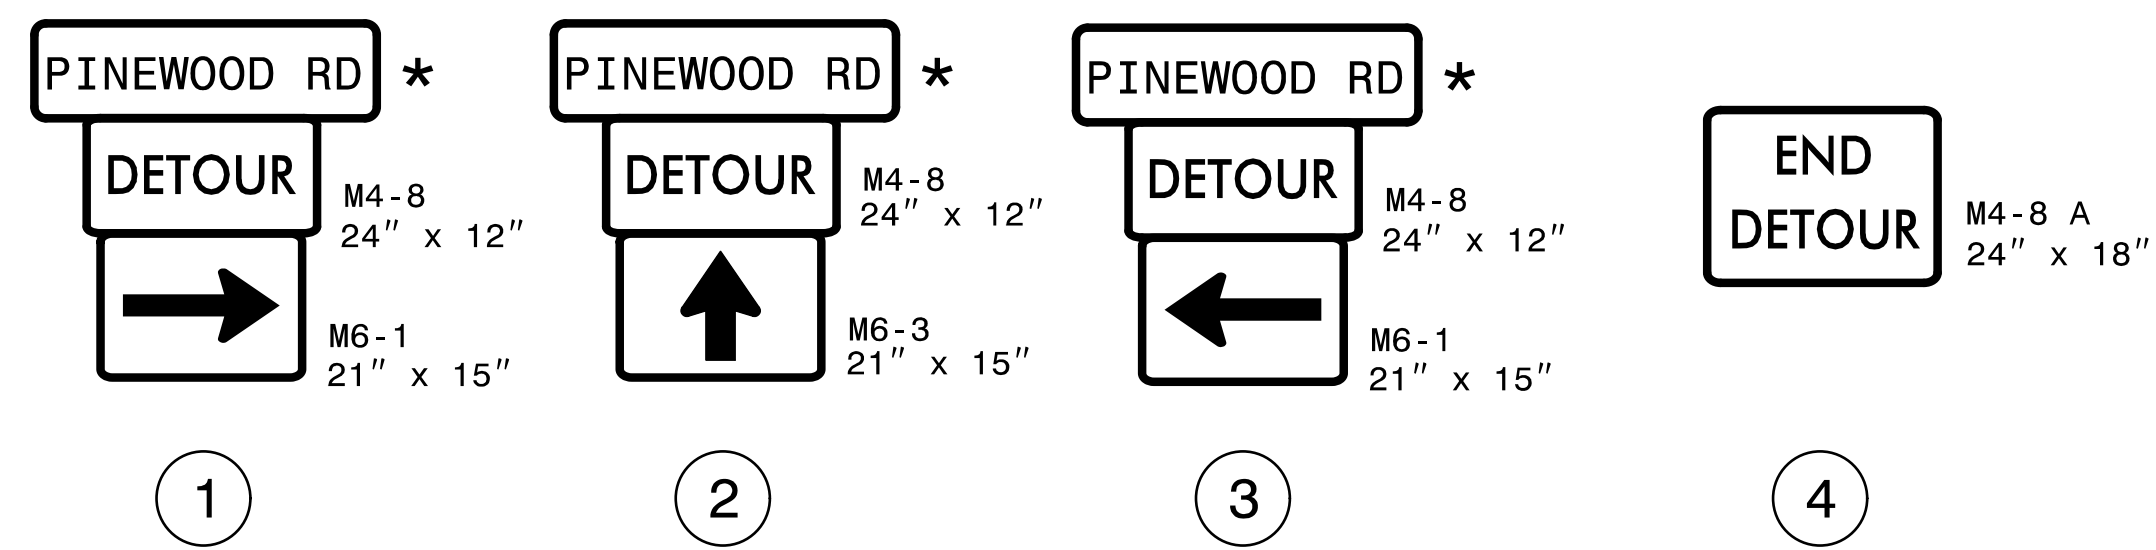

APPROVED: Jimmy Terry
DATE: 1/11/2024
SEAL:

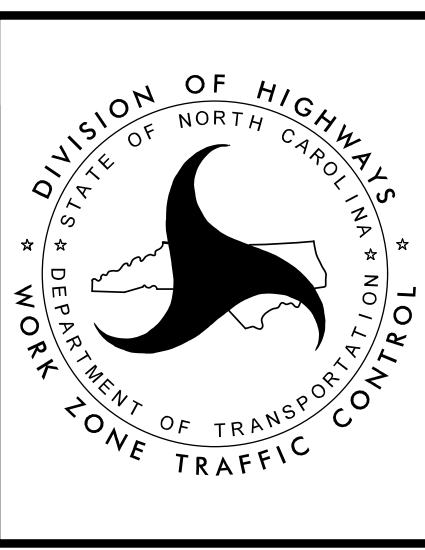

OFFSITE DETOUR ROUTE AND BARRICADE PLACEMENT

DOCUMENT NOT CONSIDERED FINAL UNLESS ALL SIGNATURES COMPLETED

1/11/2024
X:\NC024\U-6036\TrafficControl\TCP\U-6036_TC_TMP_03 (Detour).dgn
User: jsmelvin