

**TIP PROJECT: U-6036**




T.I.P. NO.	SHEET NO.
U-6036	UC-1

STATE OF NORTH CAROLINA  
DIVISION OF HIGHWAYS


**UTILITY CONSTRUCTION PLANS  
CALDWELL COUNTY**

**LOCATION: SR 1109 (PINWOOD RD) FROM US 321  
TO SR 1252 (BERT HUFFMAN RD)**

**TYPE OF WORK: WATER AND SEWER CONSTRUCTION**

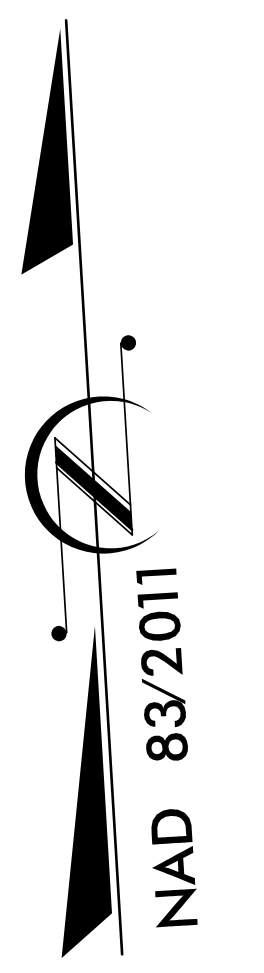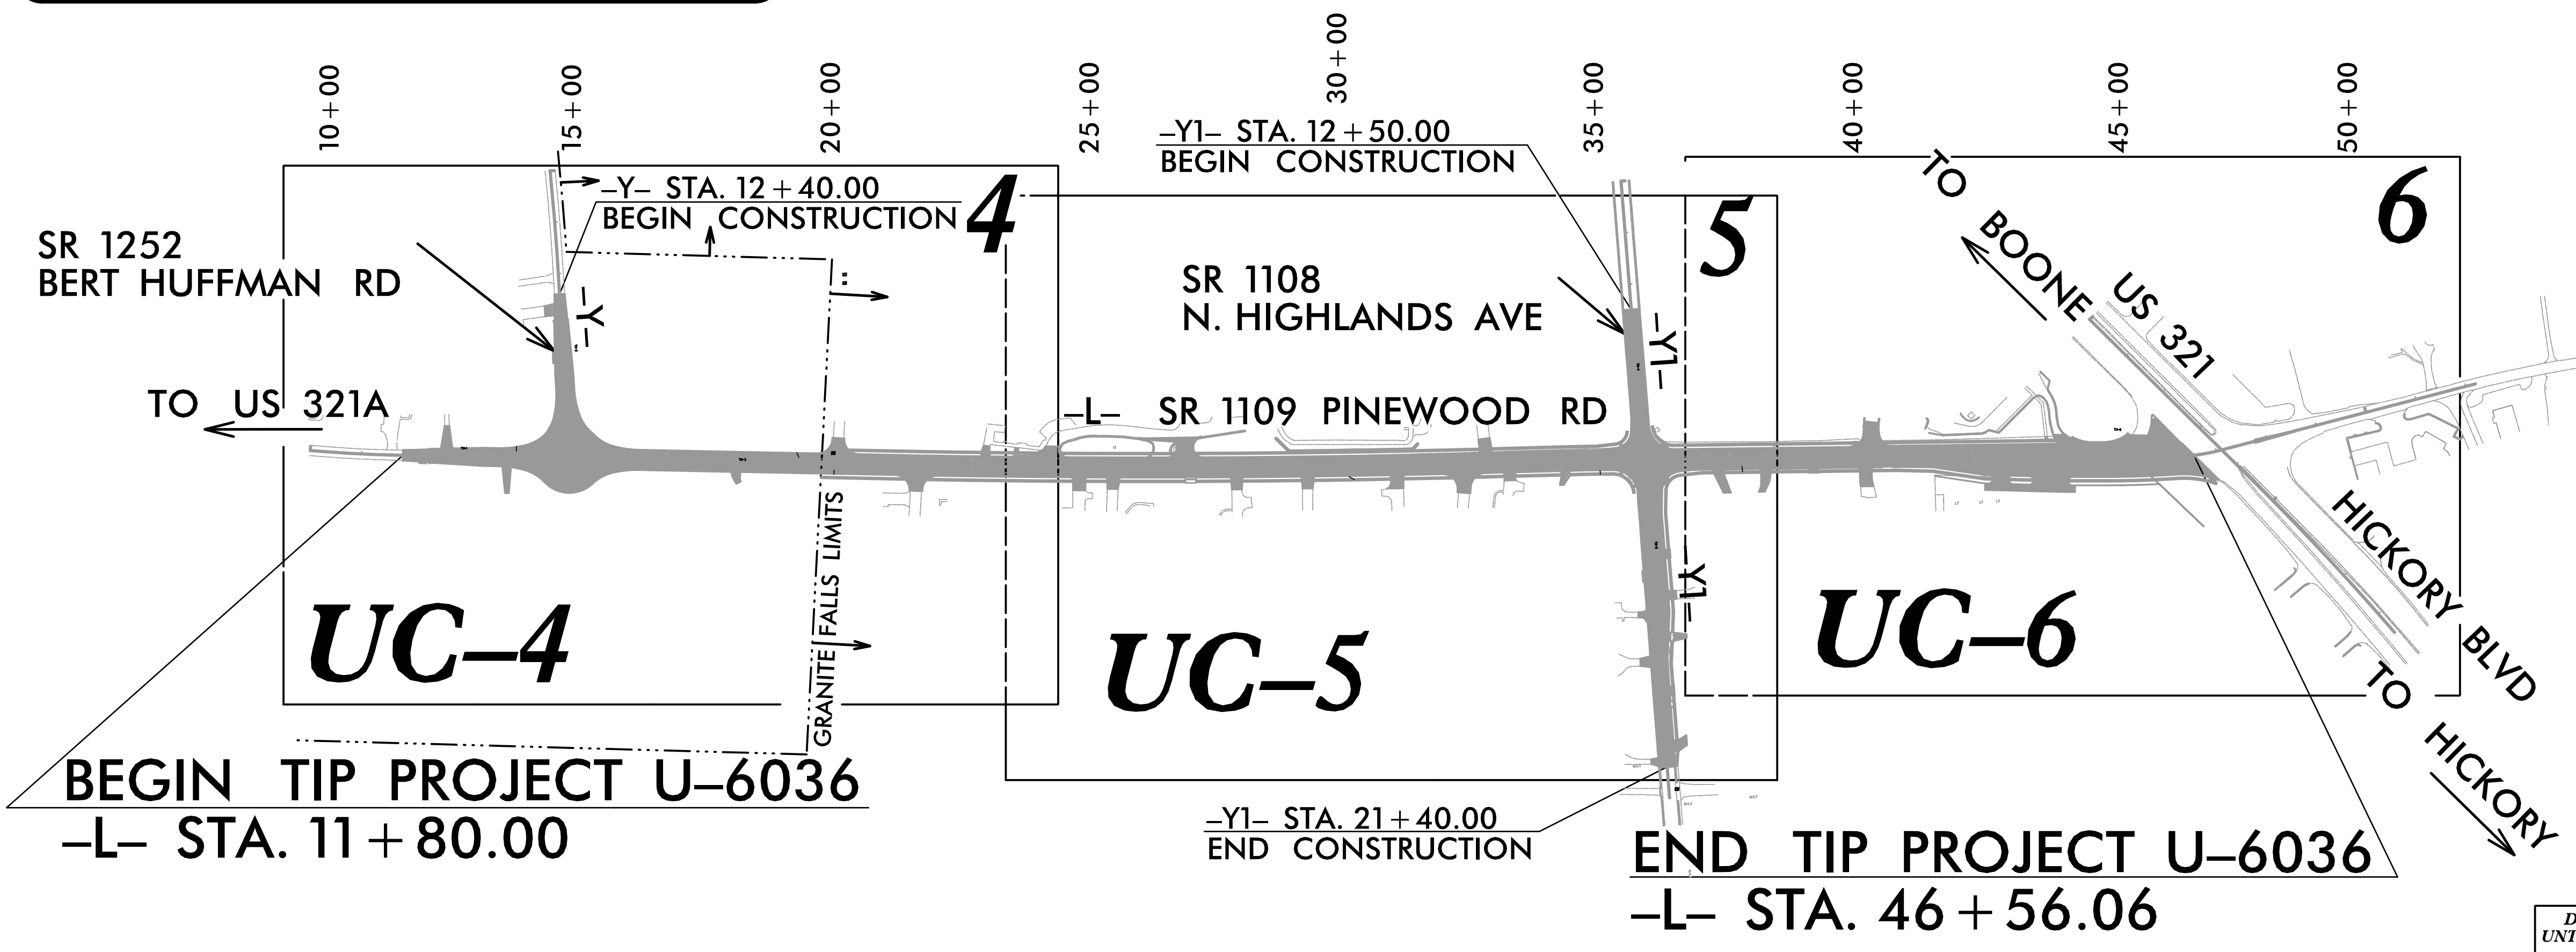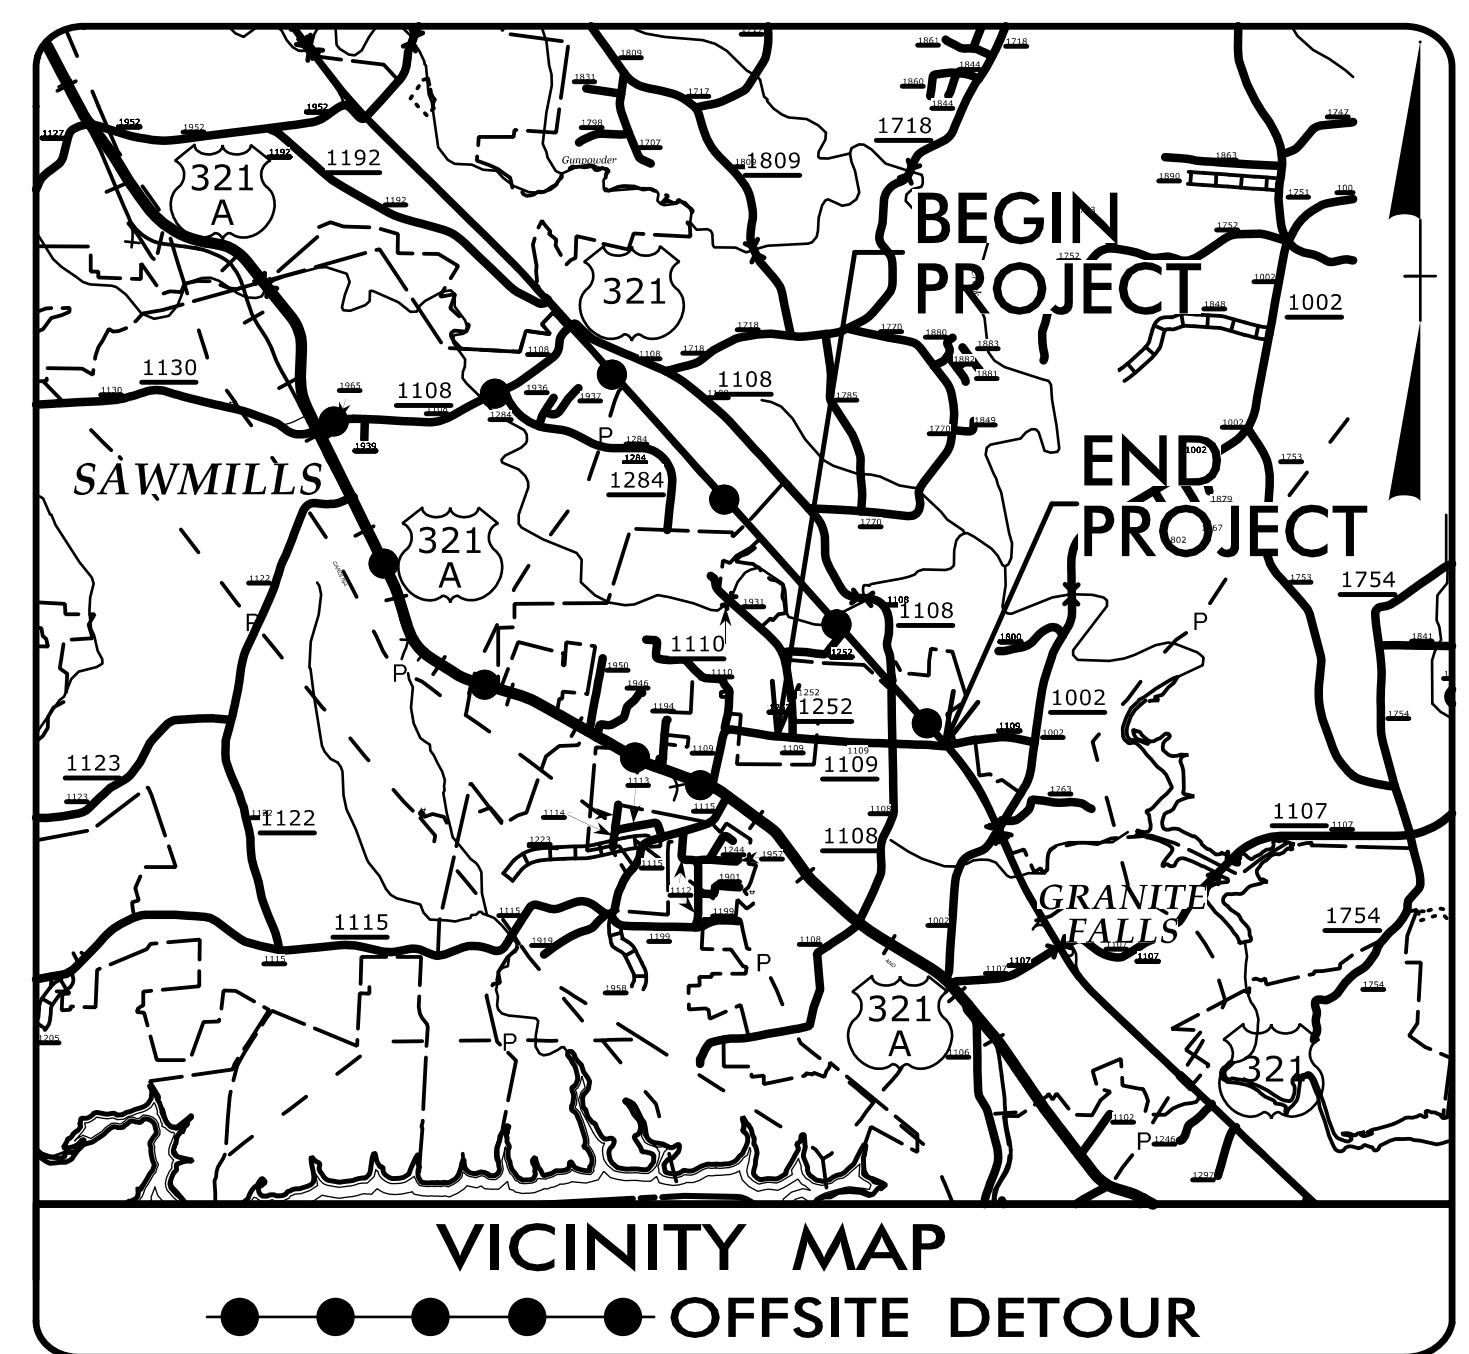

DOCUMENT NOT CONSIDERED FINAL  
UNTIL ALL SIGNATURES ARE COMPLETED

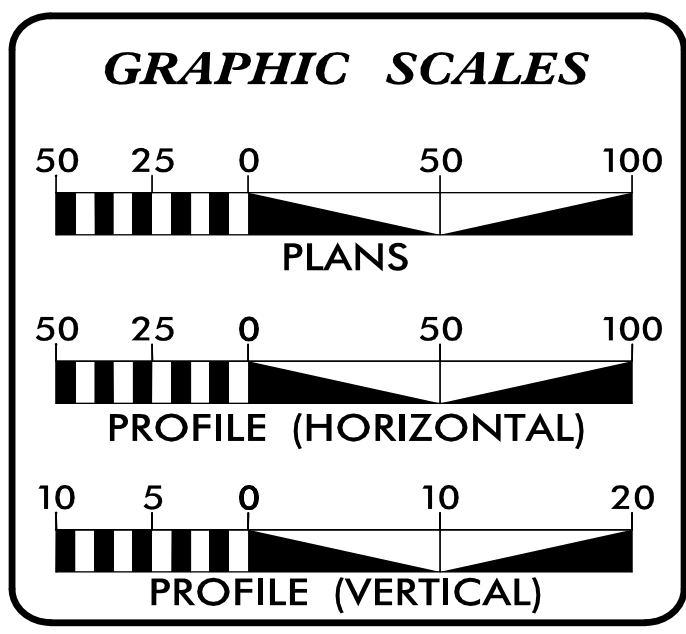

**INDEX OF SHEETS**

SHEET NO.:	DESCRIPTION:
UC-1	TITLE SHEET
UC-2	UTILITY SYMBOLOGY
UC-3	NOTES
UC-3A	DETAILS
UC-4 THRU UC-6	UTILITY CONSTRUCTION SHEETS
UC-7 THRU UC-13	PROFILE SHEETS


**WATER AND SEWER OWNERS ON PROJECT**

(A) WATER - TOWN OF GRANITE FALLS  
(B) SEWER - TOWN OF GRANITE FALLS

PREPARED IN THE OFFICE OF

**TGS ENGINEERS**  
201 W. MARION ST., STE 200  
SHELBY, NC 28150  
PH (704) 476-0003  
CORP. LICENSE NO.: C-0275

**B. CHAD HOUSER PE, PLS** UTILITY DESIGN ENGINEER  
**JIMMY TERRY PE** PROJECT MANAGER

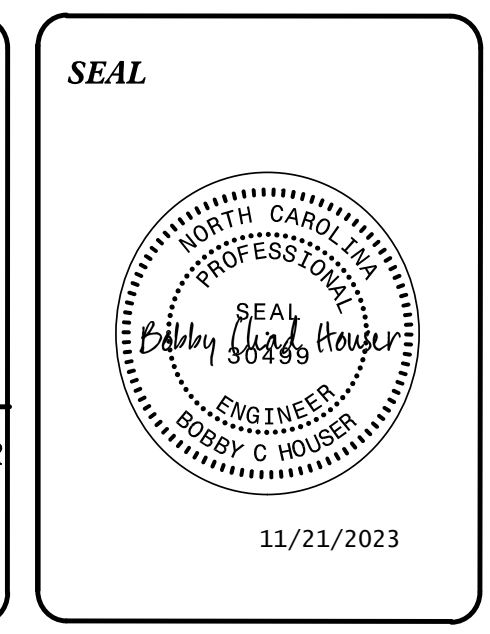

**DIVISION OF HIGHWAYS  
DIVISION II**  
801 STATESVILLE HIGHWAY  
NORTH WILKESBORO, NC 28659  
PHONE (336) 903-9101  
FAX (336) 667-4549

**BRANDON GREER** DIVISION UTILITY ENGINEER  
**DANIEL ADAMS, PE** DIVISION PROJECT TEAM LEAD